



No8. FRONT ELEVATION



No8. SIDE ELEVATION

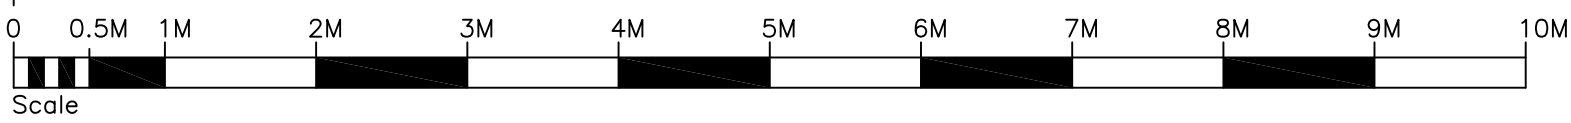

No8. REAR ELEVATION

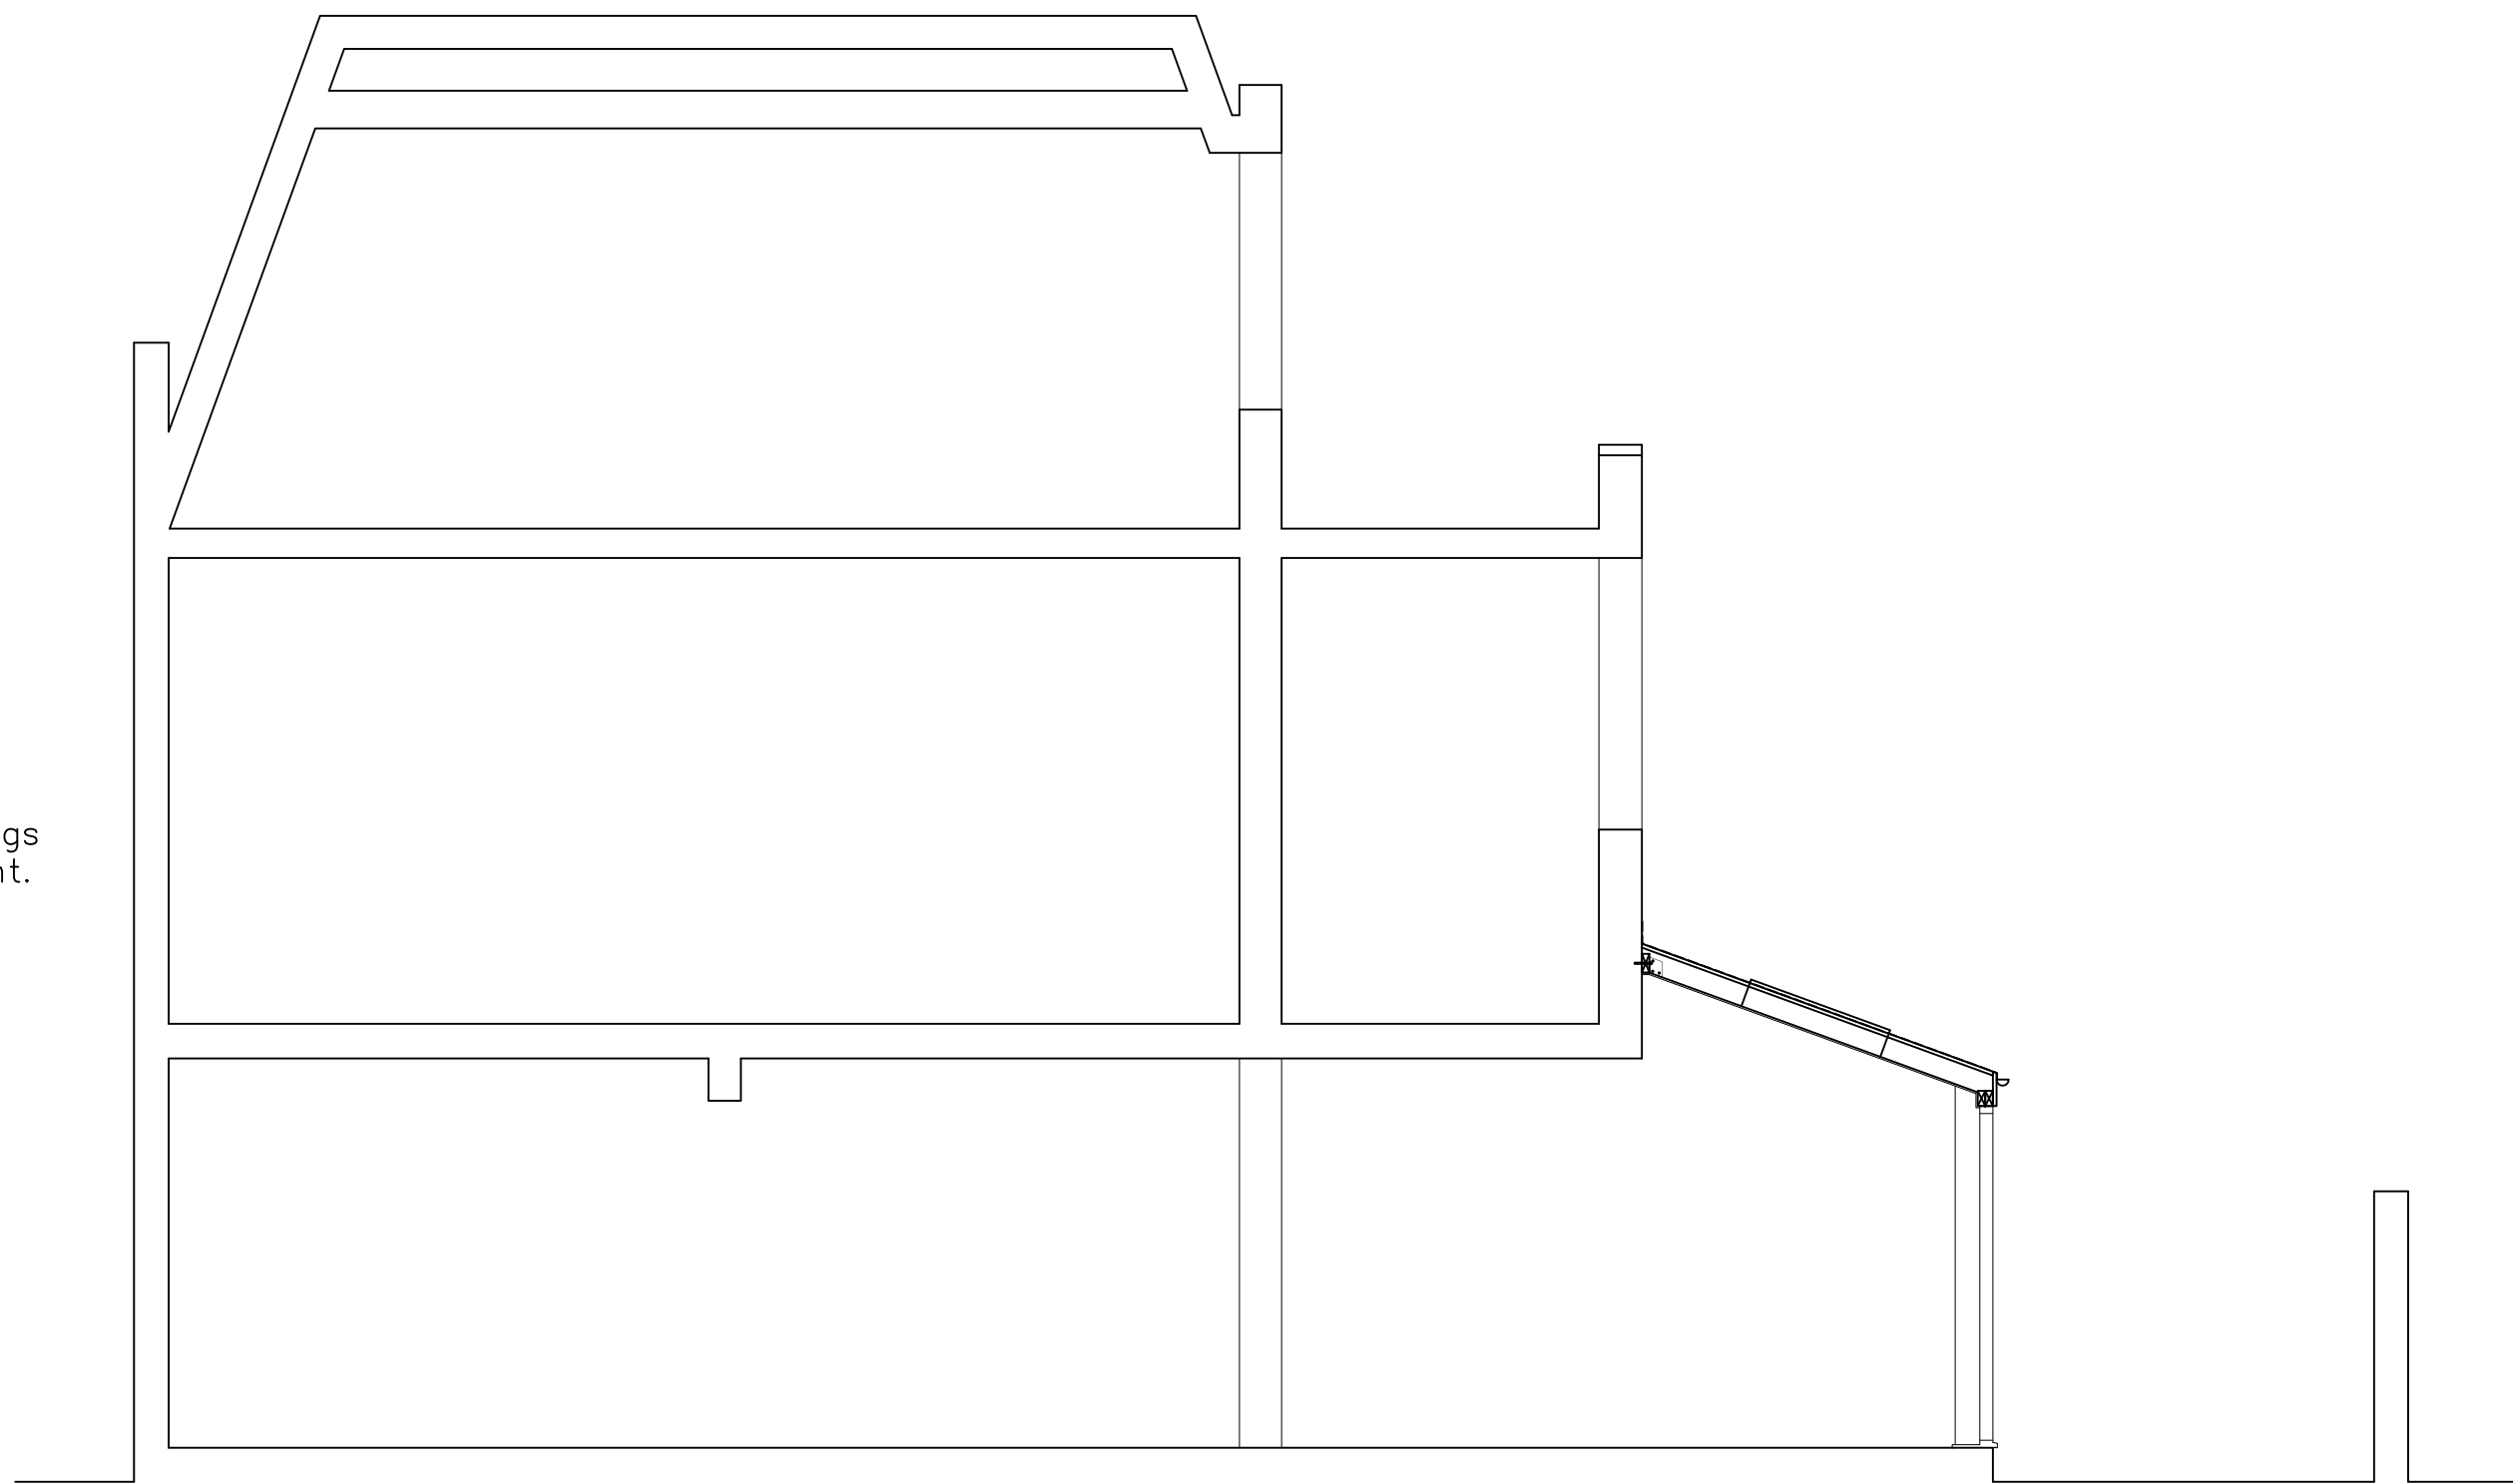

No8. SIDE SECTION

New Ruberoid membrane covered
roof finish, with 2no rooflights.

New glazed timber door with
brickwork to match existing.

Trim roof around flue, lead flashings
surround, ensure fully weather tight.

D Jan 13 Roof updated
C Jan 13 Roof and doors revised
B 28.11.12 Rear glazing revised
A 28.05.12 Roof revised

Client:
-
Project Title:
8 Reeds Place
London
NW1 9NA

Drawing Title:
Proposed Elevations

Drawn: Date: 27.02.2012

Scale: 1:50 @ A1

Dwg.No.: RP.01.06 D

HARTLEYS PROJECTS LTD
PO BOX 43391, LONDON
N5 1SZ 020 73549268