


**Allcroft Road Front Elevation 1:200@A3**

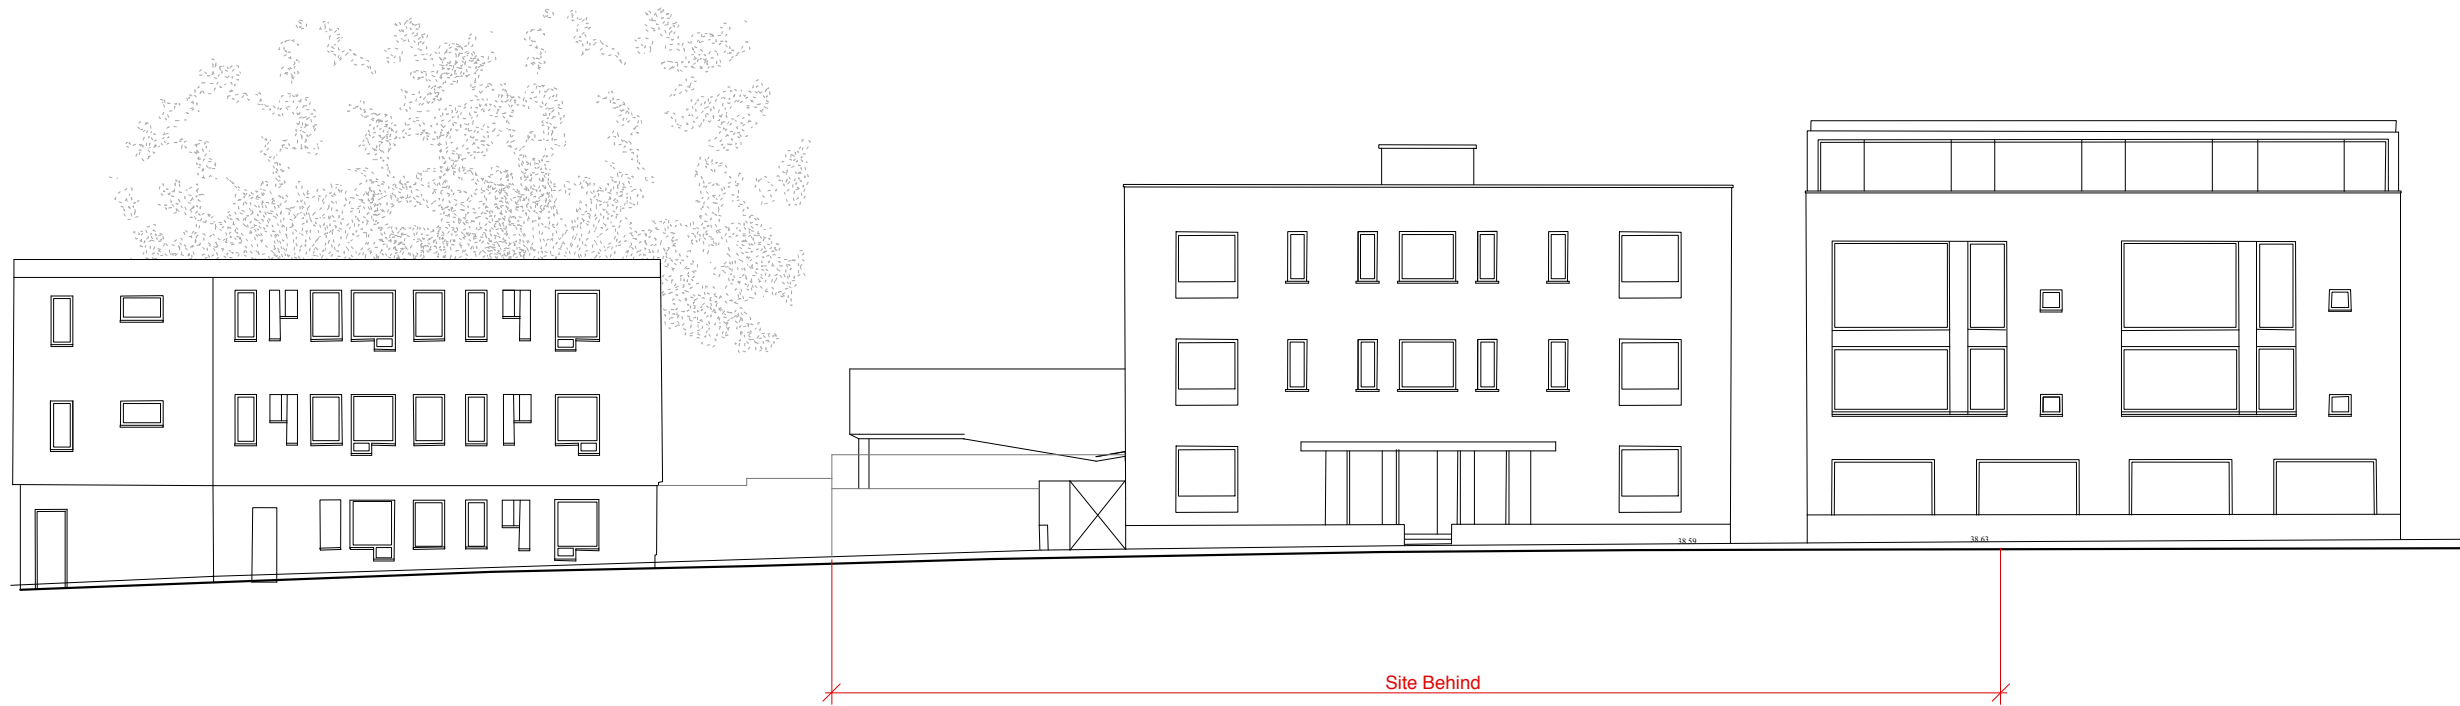

**Weedington Road (Rear) Elevation 1:200@A3**

- Notes:
- 1 These proposals are subject to the following surveys which have not been carried out: stats searches; geotechnical survey; land registry investigation.
  - 2 The scale bar should be verified before scaling off these drawings.
  - 3 These drawings are not to be scaled off for construction purposes.




Revisions			
Drawing status			
<b>PLANNING</b>			
<b>MatthewLloydArchitects<sup>LLP</sup></b>			
1 The Hangar Perseverance Works 38 Kingsland Road London E2 8DD T 020 7613 1934 F 020 7613 1434 mail@matthewlloyd.co.uk			
©2013			
Project			
<b>Allcroft Road for Telford Homes</b>			
Drawing title			
Existing Elevations			
Date	Scale	Drawn by	
FEB 2013	1:200 @ A3, 1:100 @ A1	GW	
Reference	Drawing no.		Revision
AR		<b>102</b>	