




Existing Brand Signage hand painted (Colour Combination white letters on greyish green background)on wall and illuminated by a spotlight

Existing wall

Existing Door

Existing

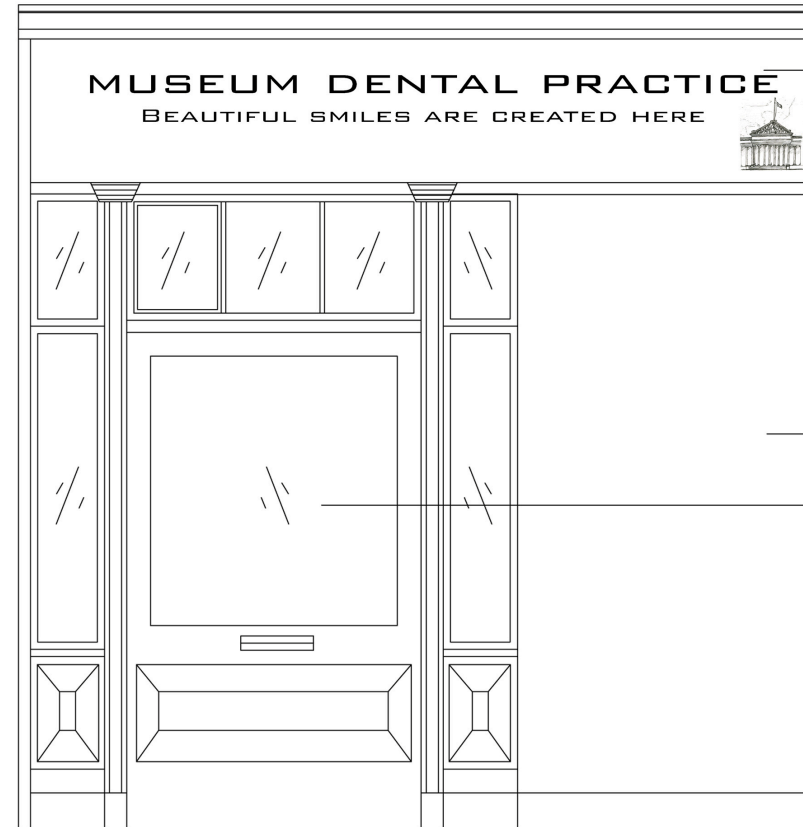

New Brand Signage hand painted (Colour Combination black letters and brand logo on white background)on wall and illuminated by a spotlight

Existing wall

Existing Door

Proposed

REAR ELEVATION
Facing Pied Bull Yard

Client: Mr. Sayeed Akhtar	Drawing	Date:	Drawing Title Existing and proposed External Elevation	This drawing is a property of Ann designer Living and cannot be used by any third party except the client .	(Dimensions to be crosschecked on site)
Address:	Dr. No: RS/BP/09	23-02-2013			New signage to be designed and developed in further detail
70,Great Russel Street ,London	Dr. By: AV	Scale: 1:100 (A3)			