



EXISTING ROOF PLAN

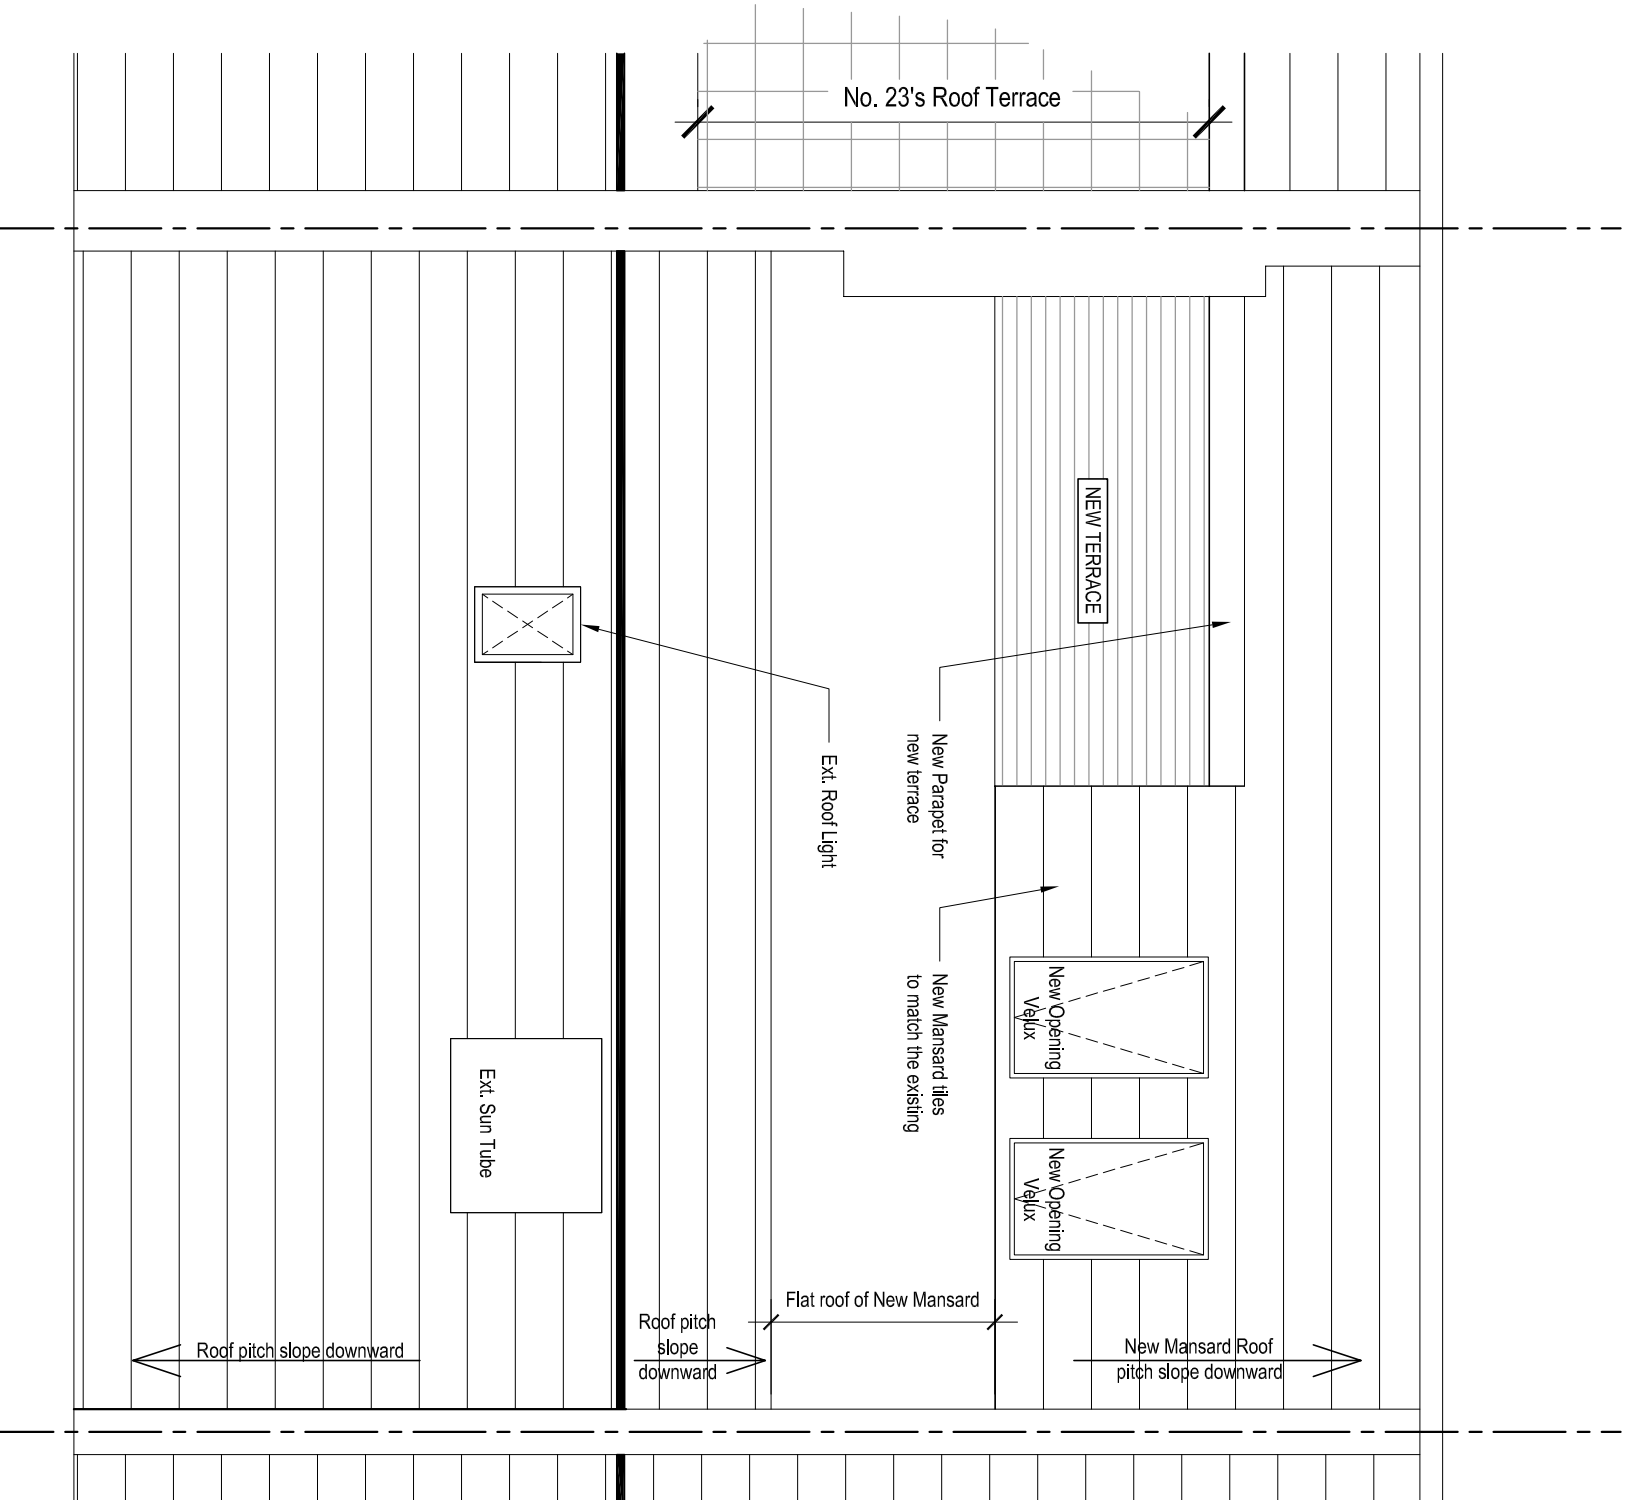

PROPOSED ROOF PLAN

 

Ecoss Maclean Ltd
 Engineering - materials, energy, structure
 8A Chamberlain Street - London NW1 8XG - Tel: 020 7722 7525 - Fax: 020 7722 9711
 Web-site: www.ecosmaclean.co.uk - email: office@ecosmaclean.co.uk

Client
Tom Caplan

Project
**22a Lambolle Place
 London NW3**

Title
**Existing and Proposed
 Roof Plans**

Revision	Date	Made by	Amendments

Date	Drawn by	Checked
25.02.13	JW	07
Scales	Job No.	Drawing No. / Revision
1:50@A3	P017	P01