



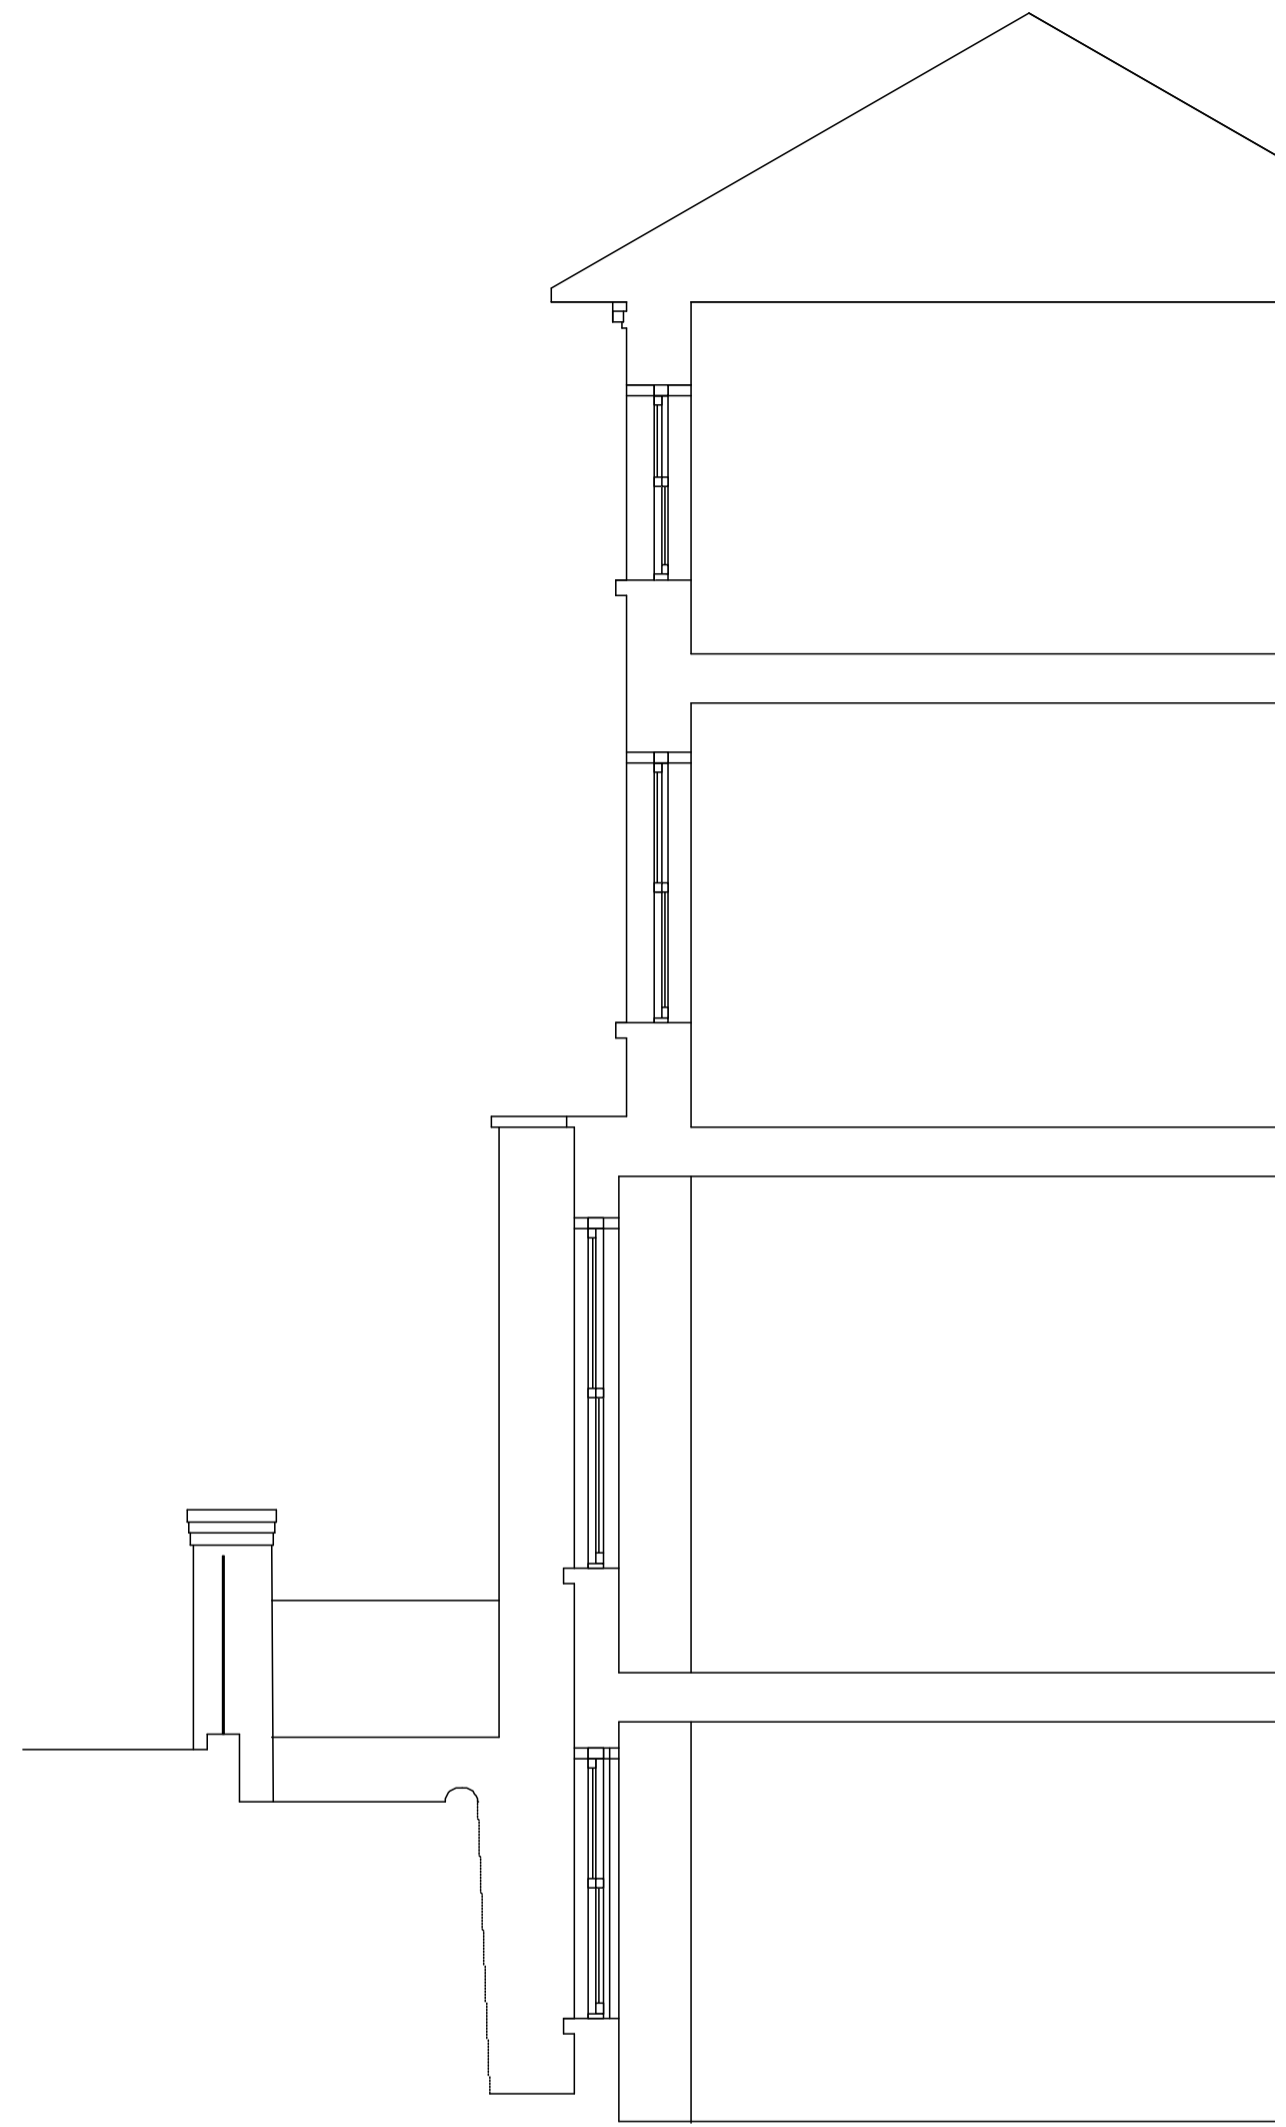

1 EXTG FRONT EXTN SECTION EE
Scale: 1:50



2 EXTG FRONT EXTN SECTION FF
Scale: 1:50

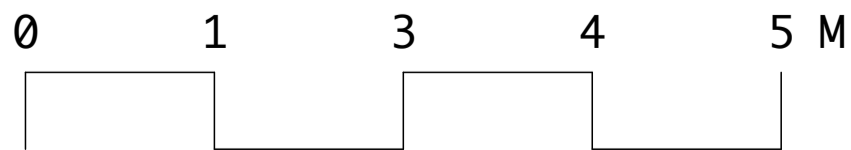

- 1 All dimensions to be checked on site
- 2 All discrepancies to be reported to architect or contract administrator immediately
- 3 Components to be fitted to the manufacturers requirements unless otherwise stated in writing
- 4 All demolitions to be confirmed by SE
- 5 All work to DS/SE requirements
- 6 All items supply & fit by contractor unless otherwise stated

copyright for this drawing belongs to Wendy Galway-Cooper and may not be assigned to any other person or organization without WGC's written agreement

REVISIONS	

PROJECT TITLE	
15 Gayton Crescent: side extension	
JOB NUMBER	1108
STAGE	D
SCALE	1:50 at A2
DATE	18/2/13
ISSUE	planning
CAD FILE	1108-planning

DISCIPLINE		STAGE	
A = architectural	feas = feasibility	des = design	pln = planning
S = structural	bdg = bldg control	bc = bldg control	tend = tender
M = mechanical	con = contract	con = contract	man = manual
E = electrical	man = manual	man = manual	man = manual
SERIES		discipline	
0 cover sheet	1 site, roof, floor plans	2 elevations	3 sections
4 enlarged plans, elevations & sections	5 sections & details	6 schedules	7 views
8 other			

WENDY GALWAY COOPER

EXISTING SECTION EE
CONSERVATORY

discipline	series	sheet	stage	rev
A	3	05	pln	-