



1

PROPOSED CONSERVATORY SECTION AA

Scale: 1:50

Notes

- 1. DG glazed conservatory roof

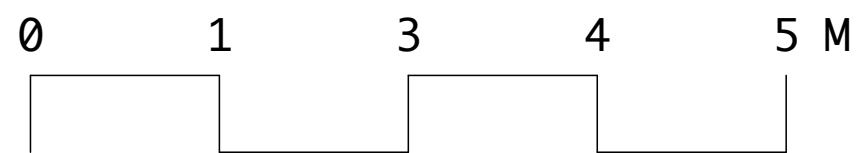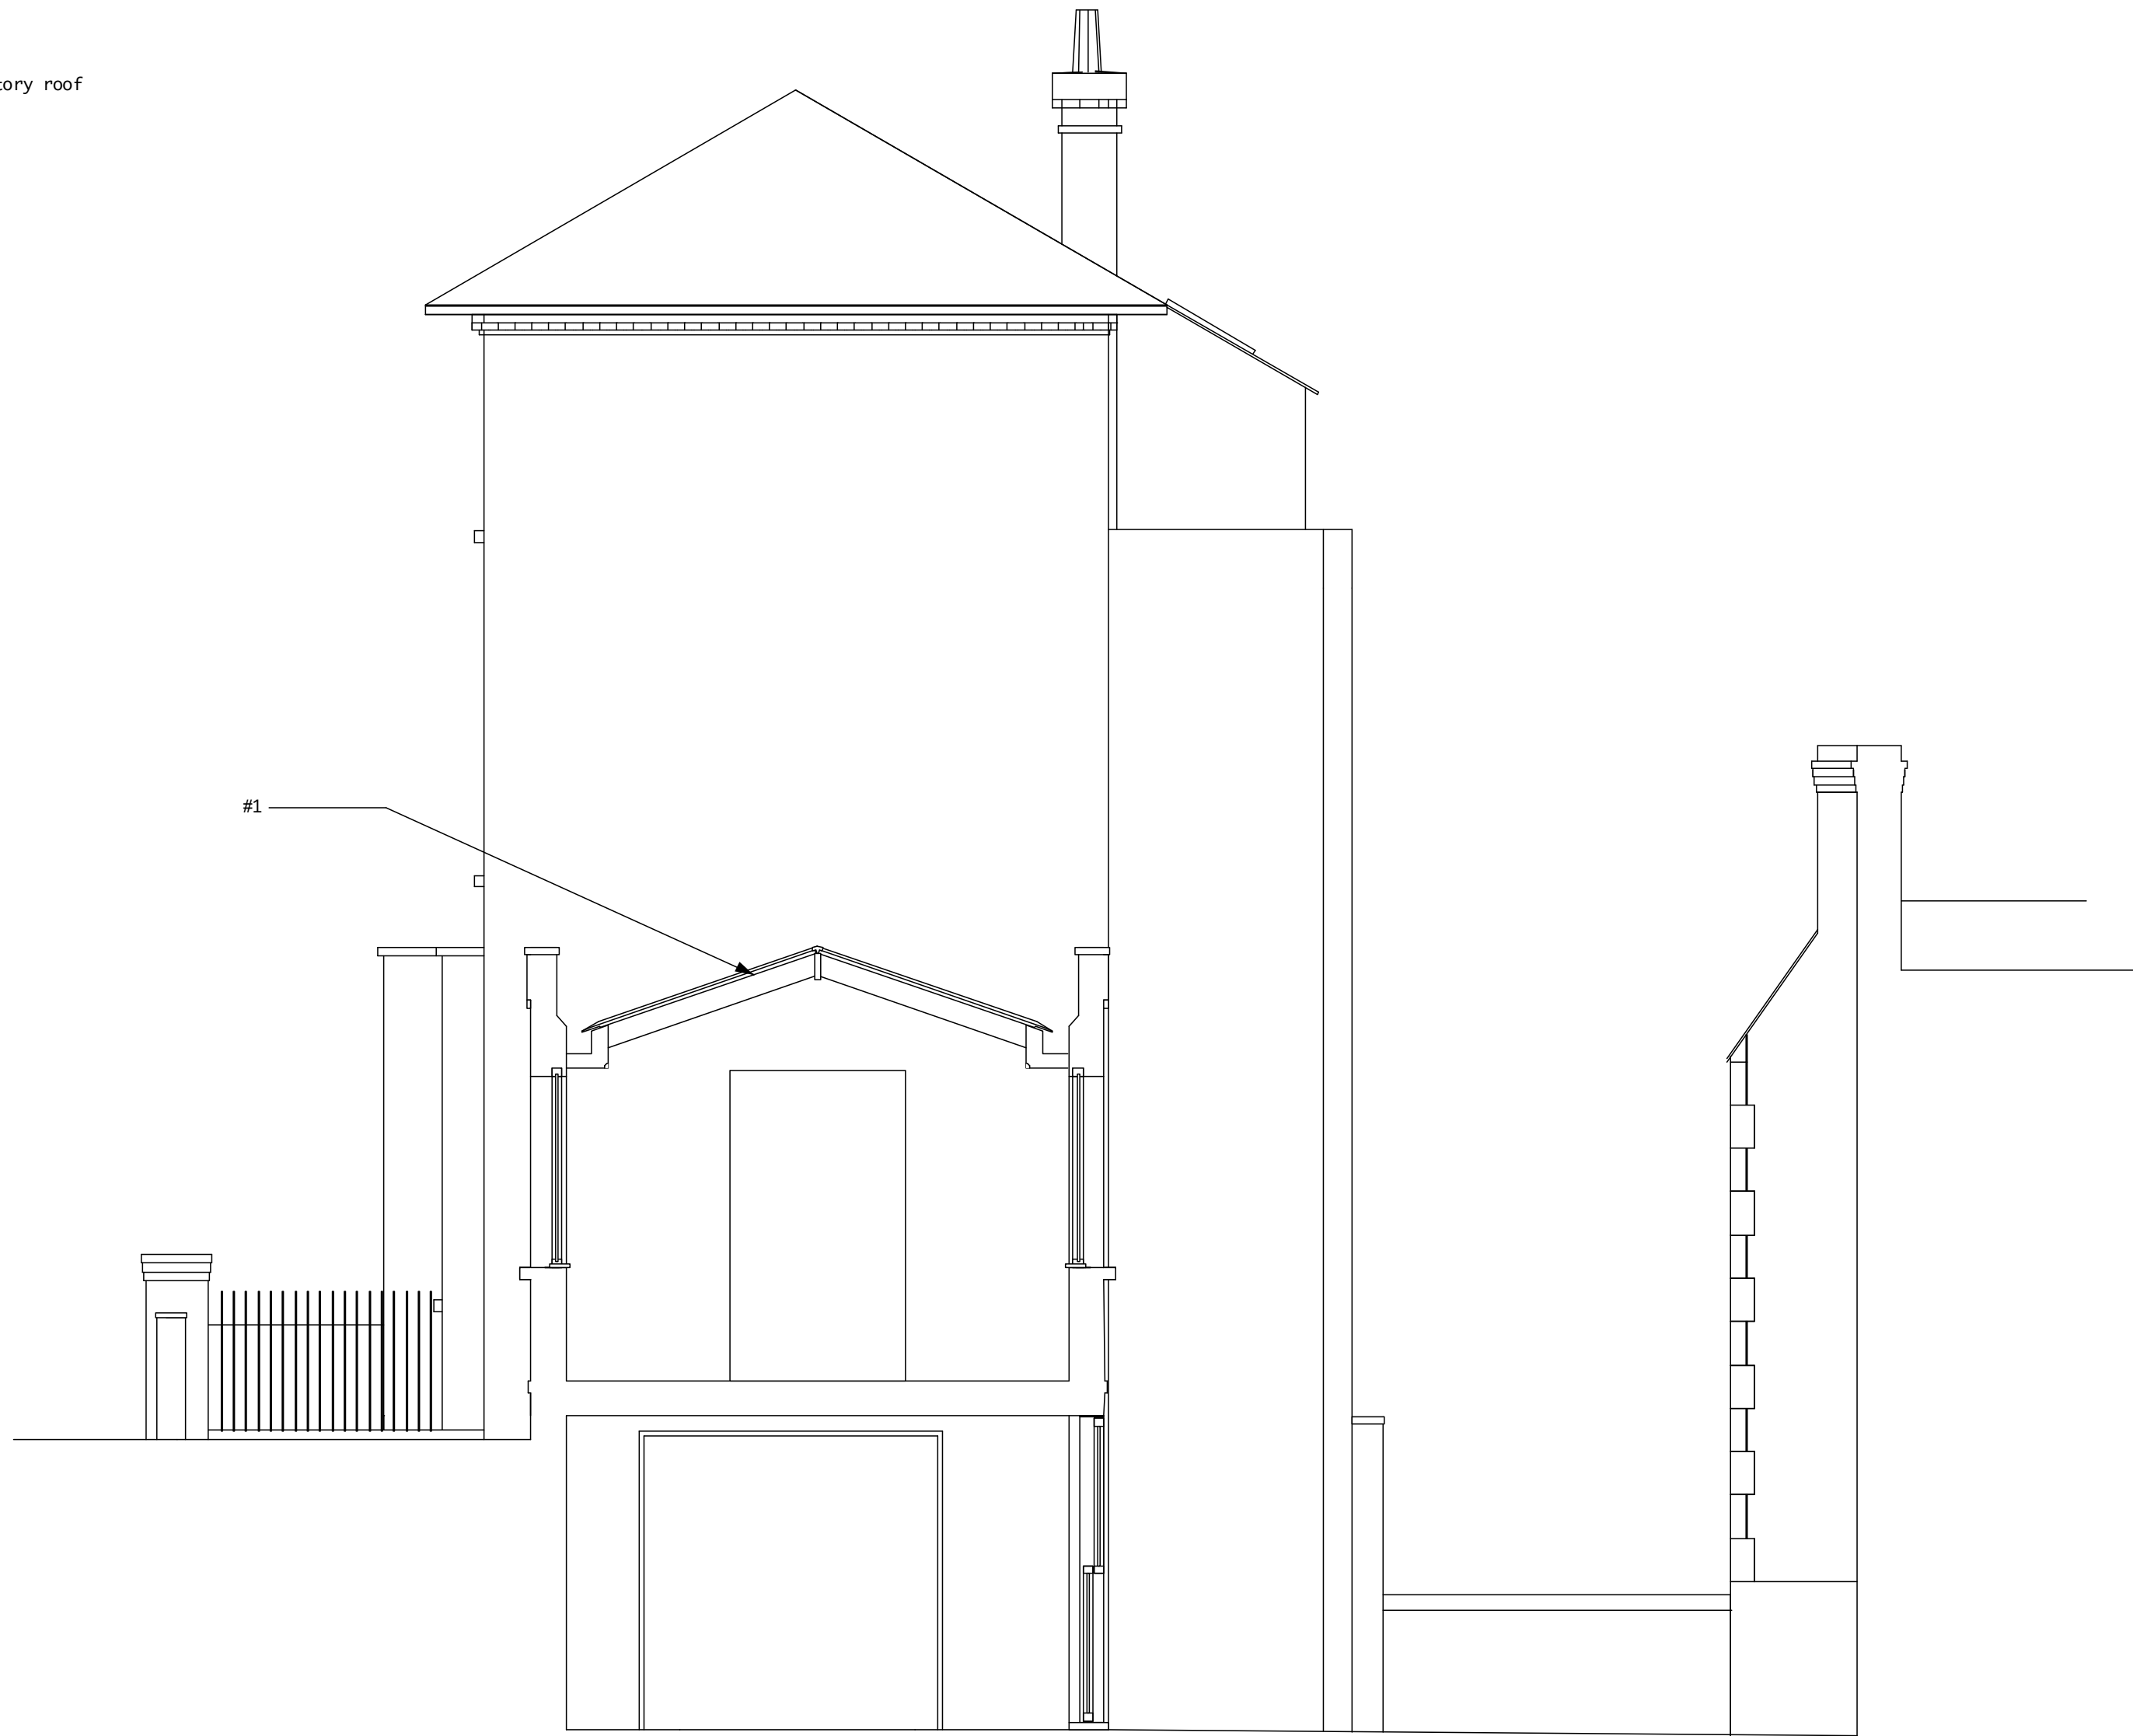

- 1 All dimensions to be checked on site
- 2 All discrepancies to be reported to architect or contract administrator immediately
- 3 Components to be fitted to the manufacturers requirements unless otherwise stated in writing
- 4 All demolitions to be confirmed by SE
- 5 All work to DS/SE requirements
- 6 All items supply & fit by contractor unless otherwise stated

copyright for this drawing belongs to Wendy Galway-Cooper and may not be assigned to any other person or organization without WGC's written agreement

REVISIONS	

PROJECT TITLE	
15 Gayton Crescent: side extension	
JOB NUMBER	1108
STAGE	D
SCALE	1:50 at A2
DATE	18/2/13
ISSUE	planning
CAD FILE	1108-planning

DISCIPLINE	A = architectural S = structural M = mechanical E = electrical
SERIES	0 cover sheet 1 site, roof, floor plans 2 elevations 3 sections 4 enlarged plans, elevations & sections 5 sections details 6 schedules 7 views 8 other

STAGE	feas = feasibility des = design pln = planning bc = bldg control tend = tender con = contract man = manual
discipline	A
series	3
sheet	11
stage	pln
rev	-

WENDY GALWAY COOPER

NEW SECTION AA CONSERVATORY