




- NOTES:
1. This drawing is a COPYRIGHT of Archetype.
 2. Do not scale the drawing, use figured dimensions only.
 3. All dimensions must be checked on site and Archetype should be informed immediately of any discrepancies prior to construction.

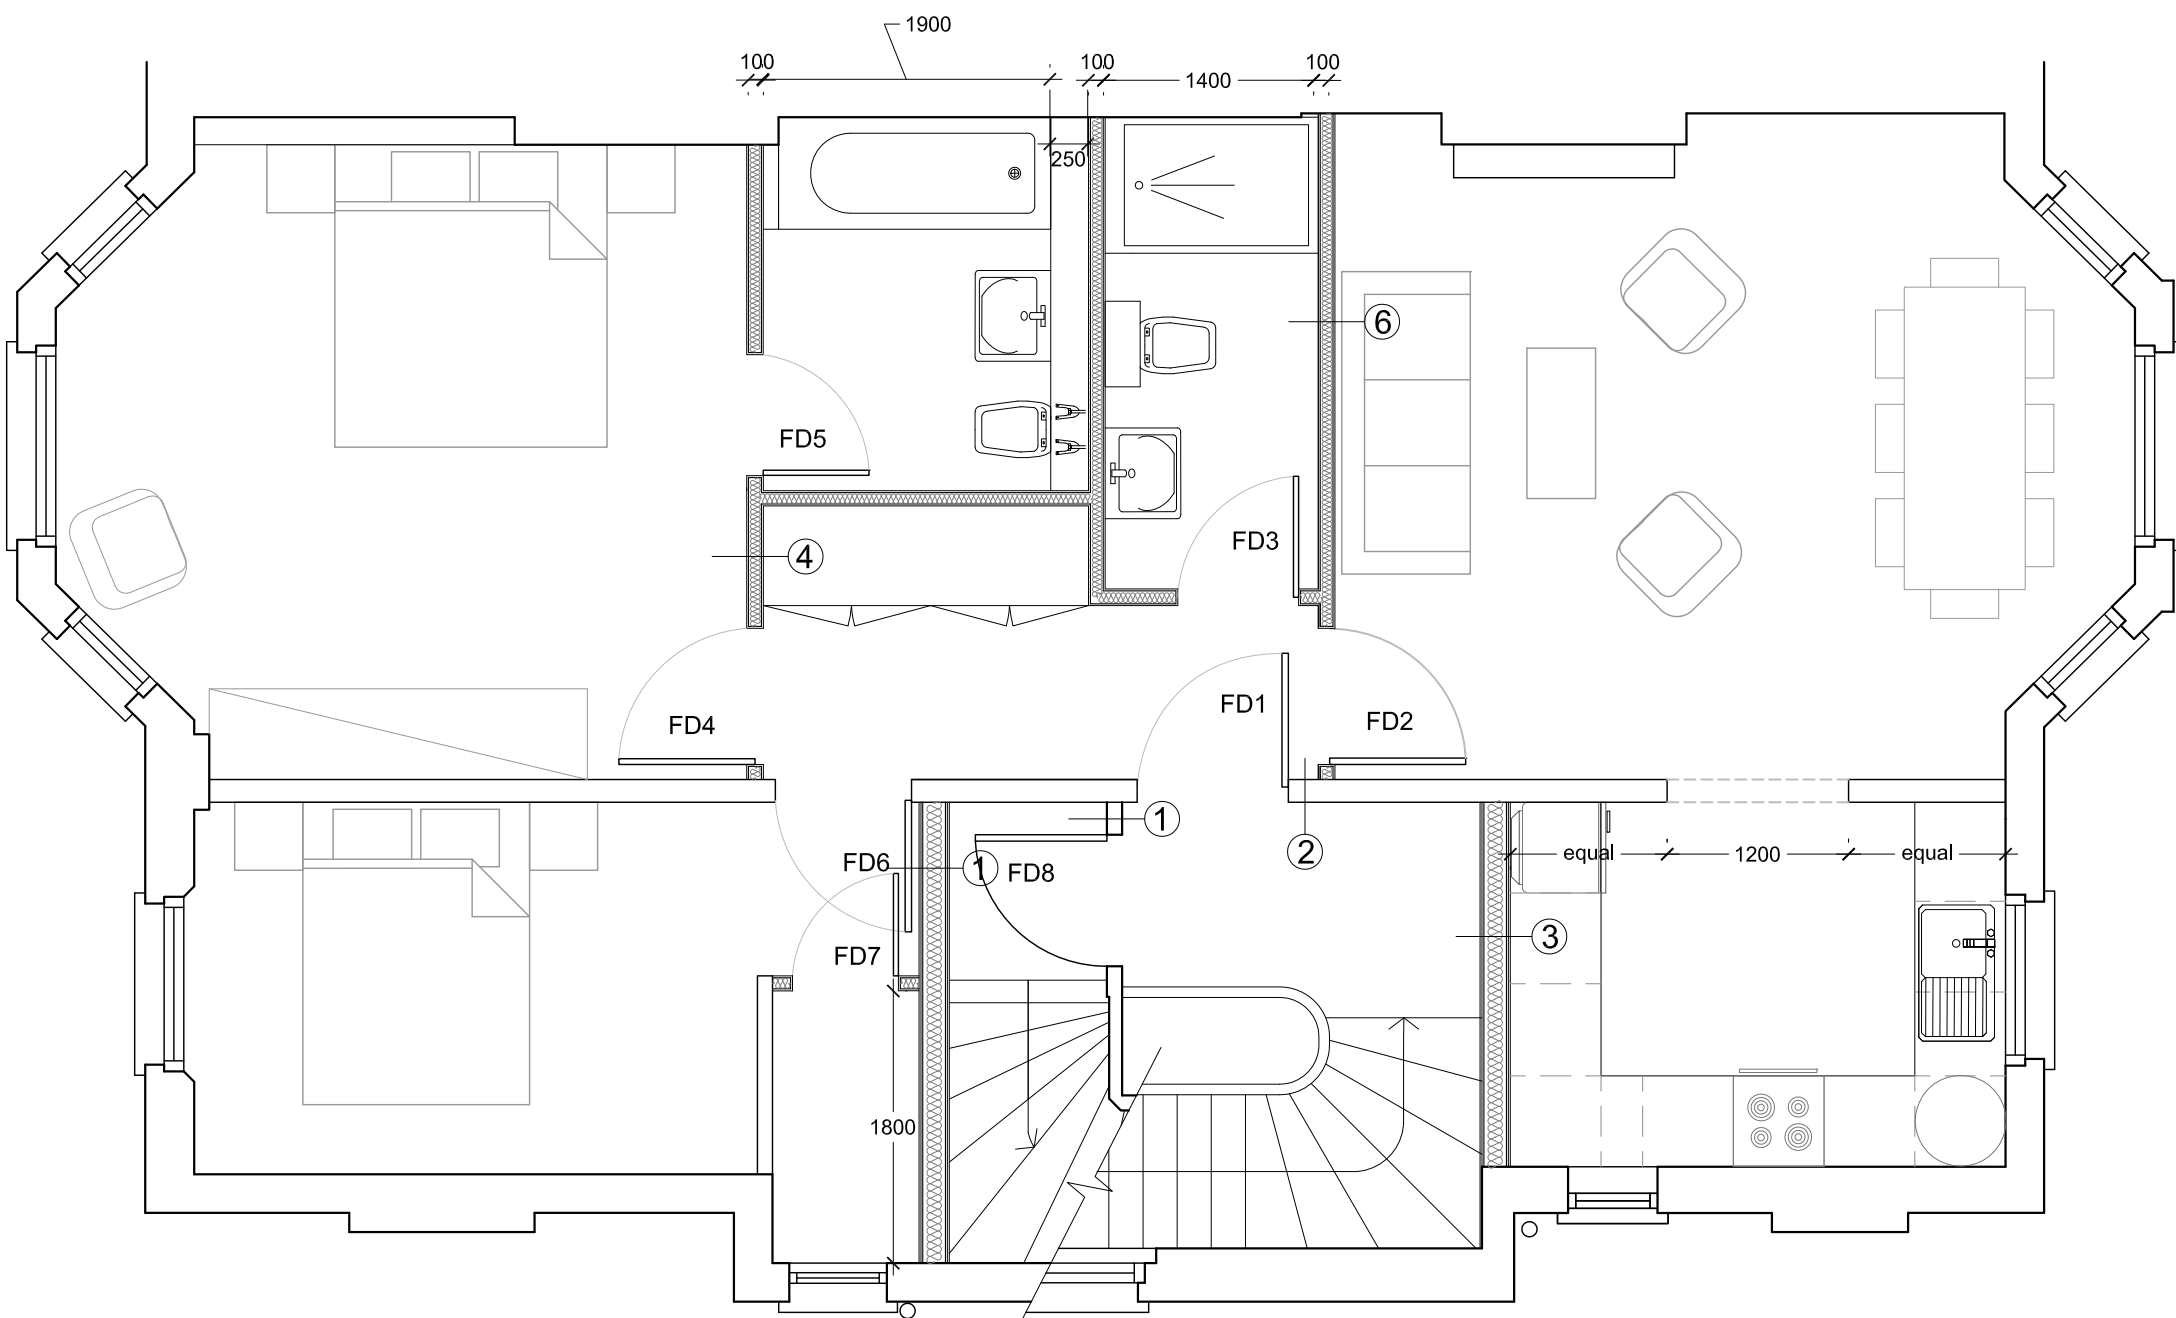

Proposed First floor plan

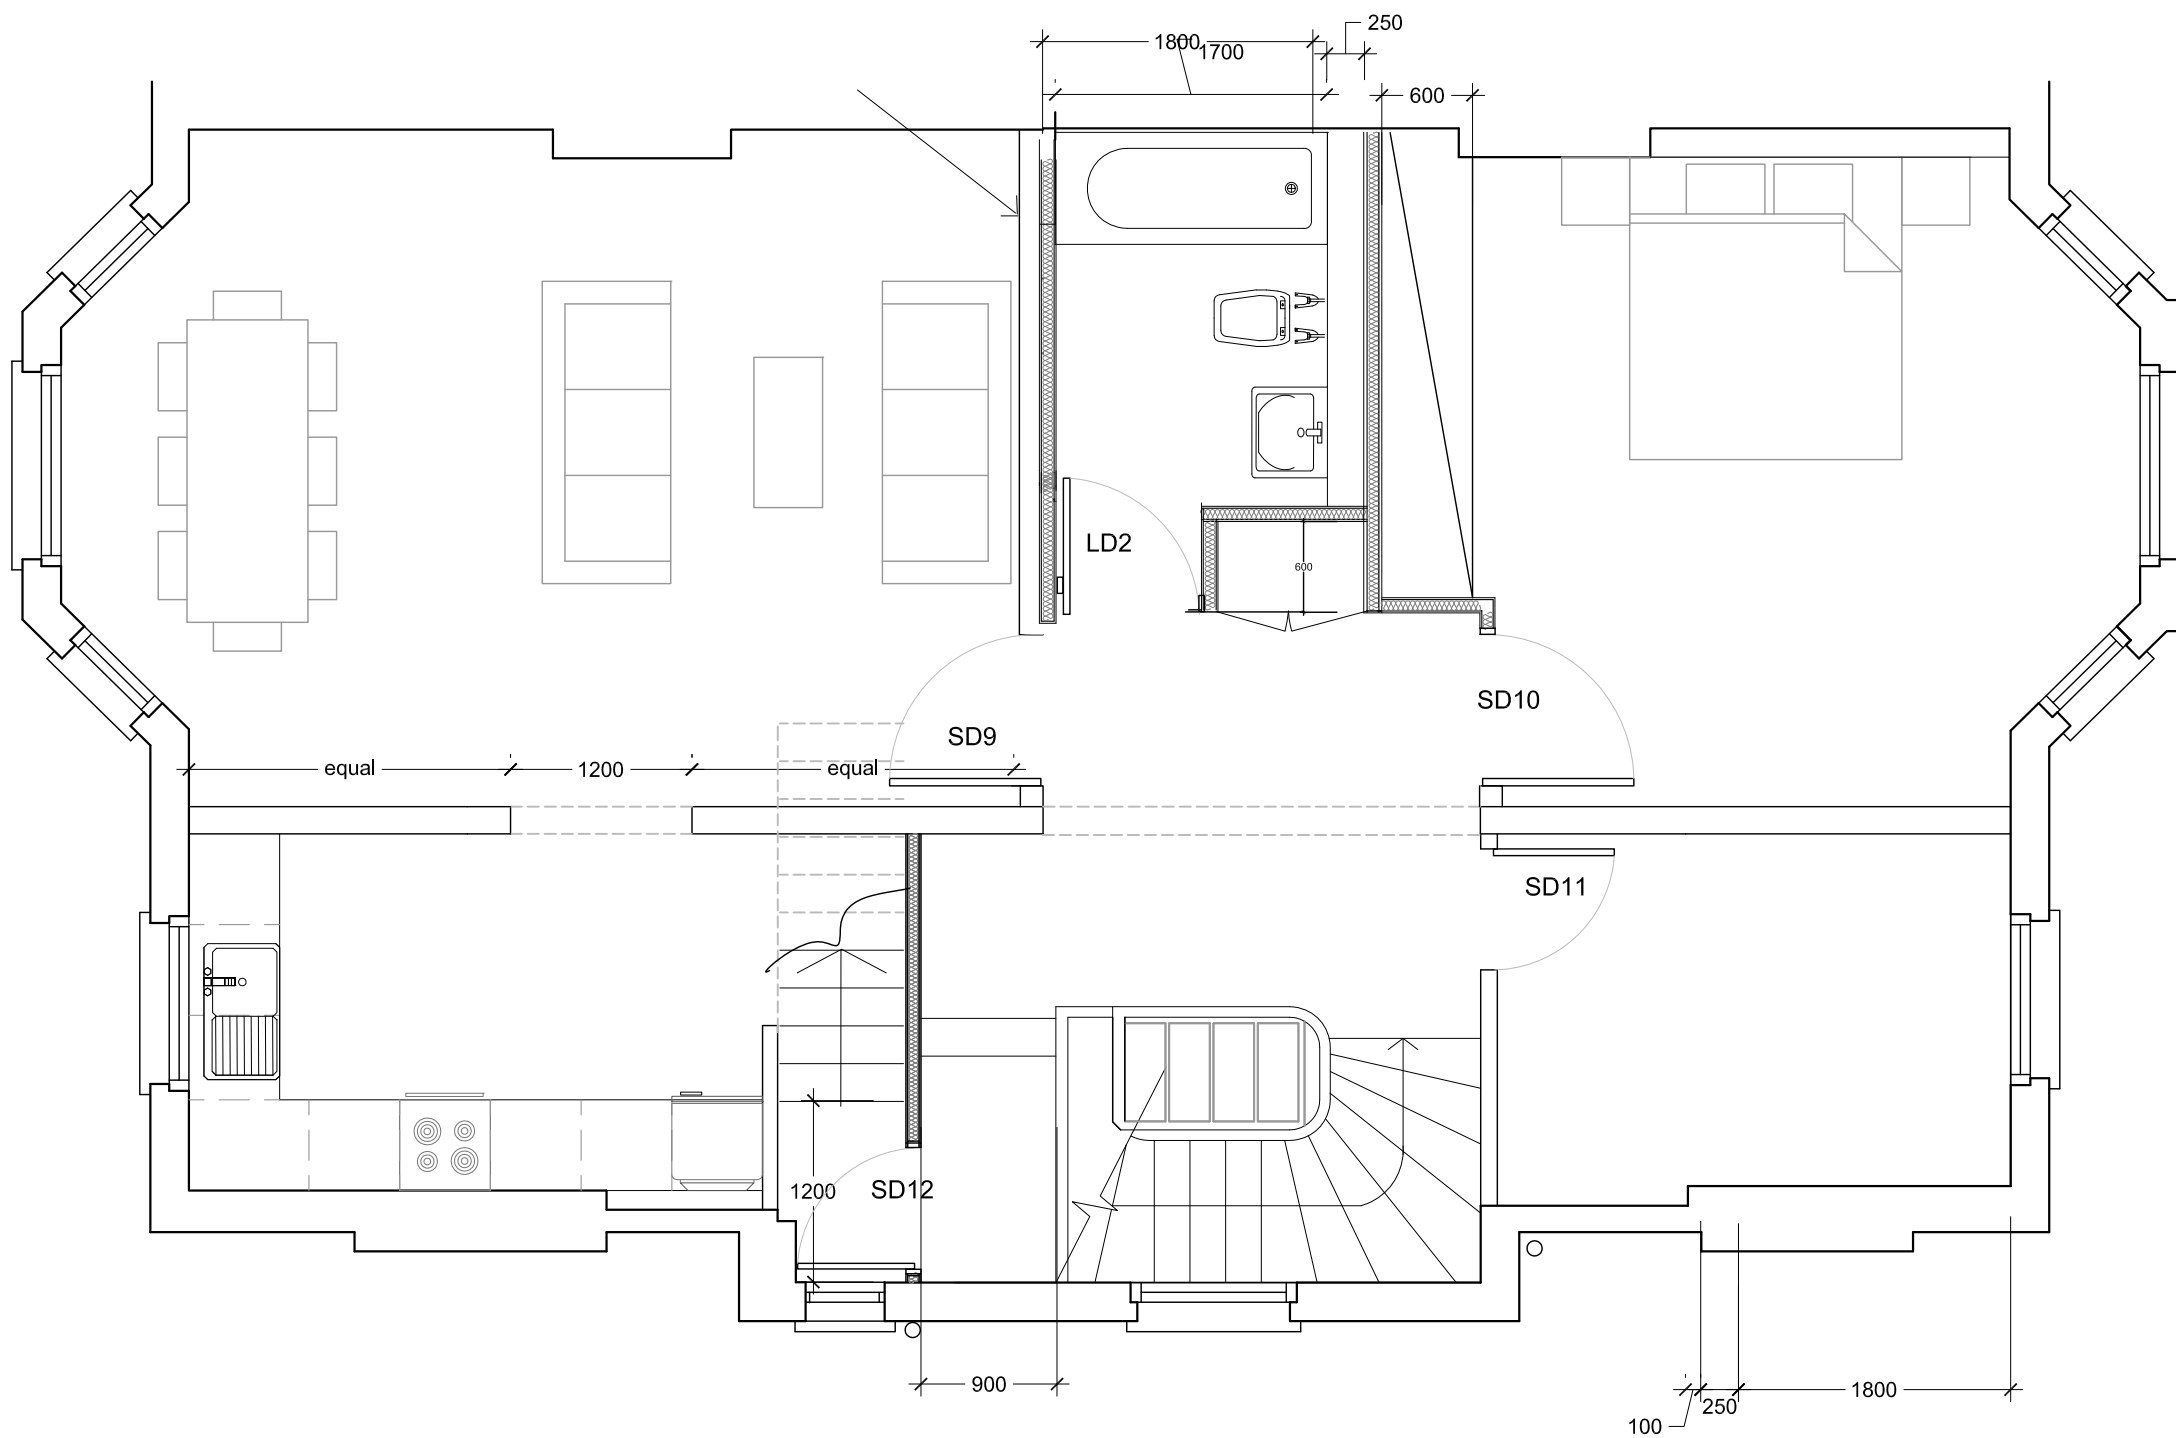

Proposed Second floor plan

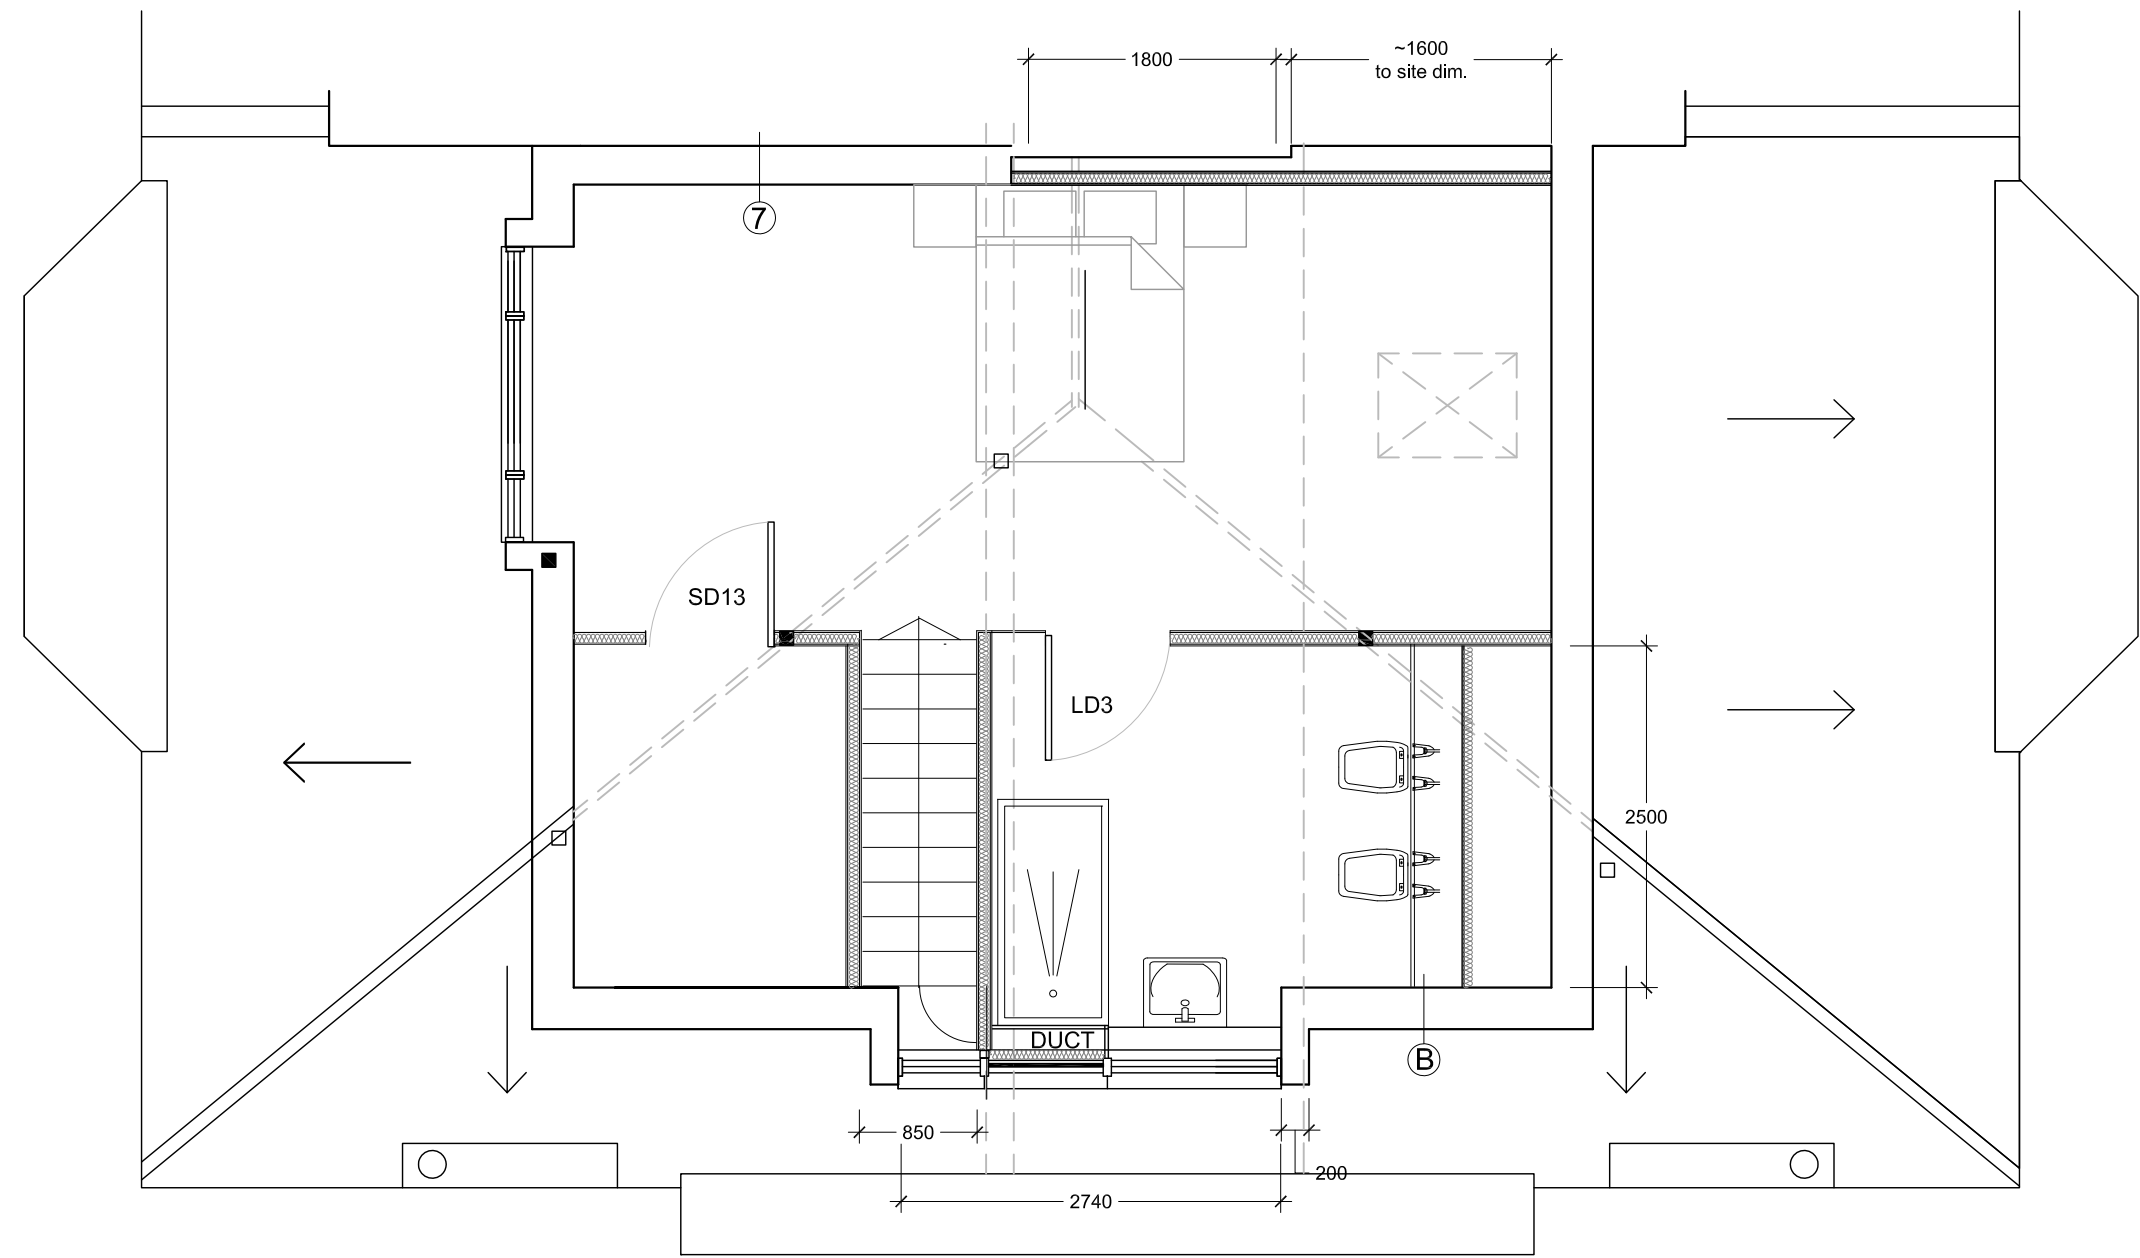

Proposed loft plan

Revision	Description	Date
<div>Archetype</div> <div>Architects Planners Designers</div> <div>3 MANCHESTER SQUARE LONDON W1U 3PB</div> <div>Tel: 020 7406 3086 Fax: 020 7406 3088</div> <div>e-mail: architect@archetype.org.uk</div>		
Project: 50 FELLOWS ROAD NW3		
Drawing Title: PROPOSED FLOOR PLANS		
Drawn: CR	Approved:	Scale: 1/50 @ A1 Date: SEPT. 2012
Drawing No. 1028-(01)-01		Revision: 1
CAD Ref.		