




SOUTH ELEVATION




WEST ELEVATION



GROUND FLOOR PLAN

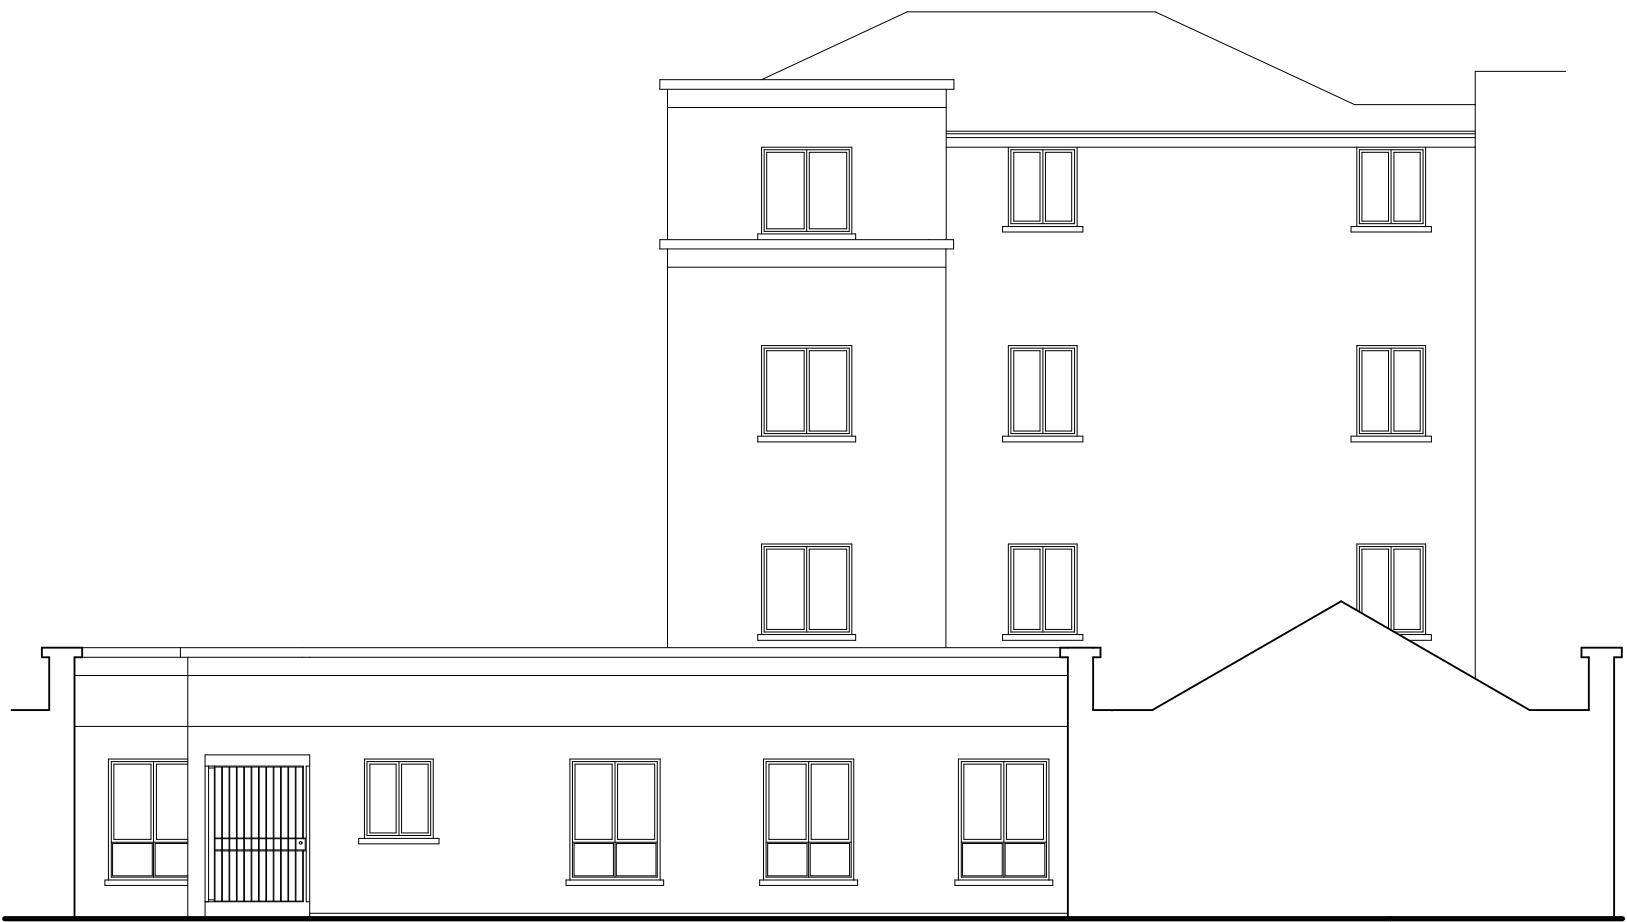

EAST ELEVATION

 

12-02-13	Original Issue	mws		*
date	description	drawn	chckd	rev no

robertlombardellipartnership

St Luke's House, 5 Walsworth Road, Hitchin, Herts, SG4 9SP
Tel 01462 436318 Fax 01462 441391
email rlp@rpsurveyors www.rpsurveyors.co.uk
Robert Lombardelli Partnership Ltd

client
ORIGIN HOUSING LIMITED

project
PROPOSED REMODELLING OF
80 WARDEN ROAD
CAMDEN

title
EXISTING GROUND FLOOR PLAN
AND ELEVATIONS

scale drawing no rev
1:100 @ A2 1824-PL-100 *

© 2013 this drawing is copyright do not scale from this drawing