



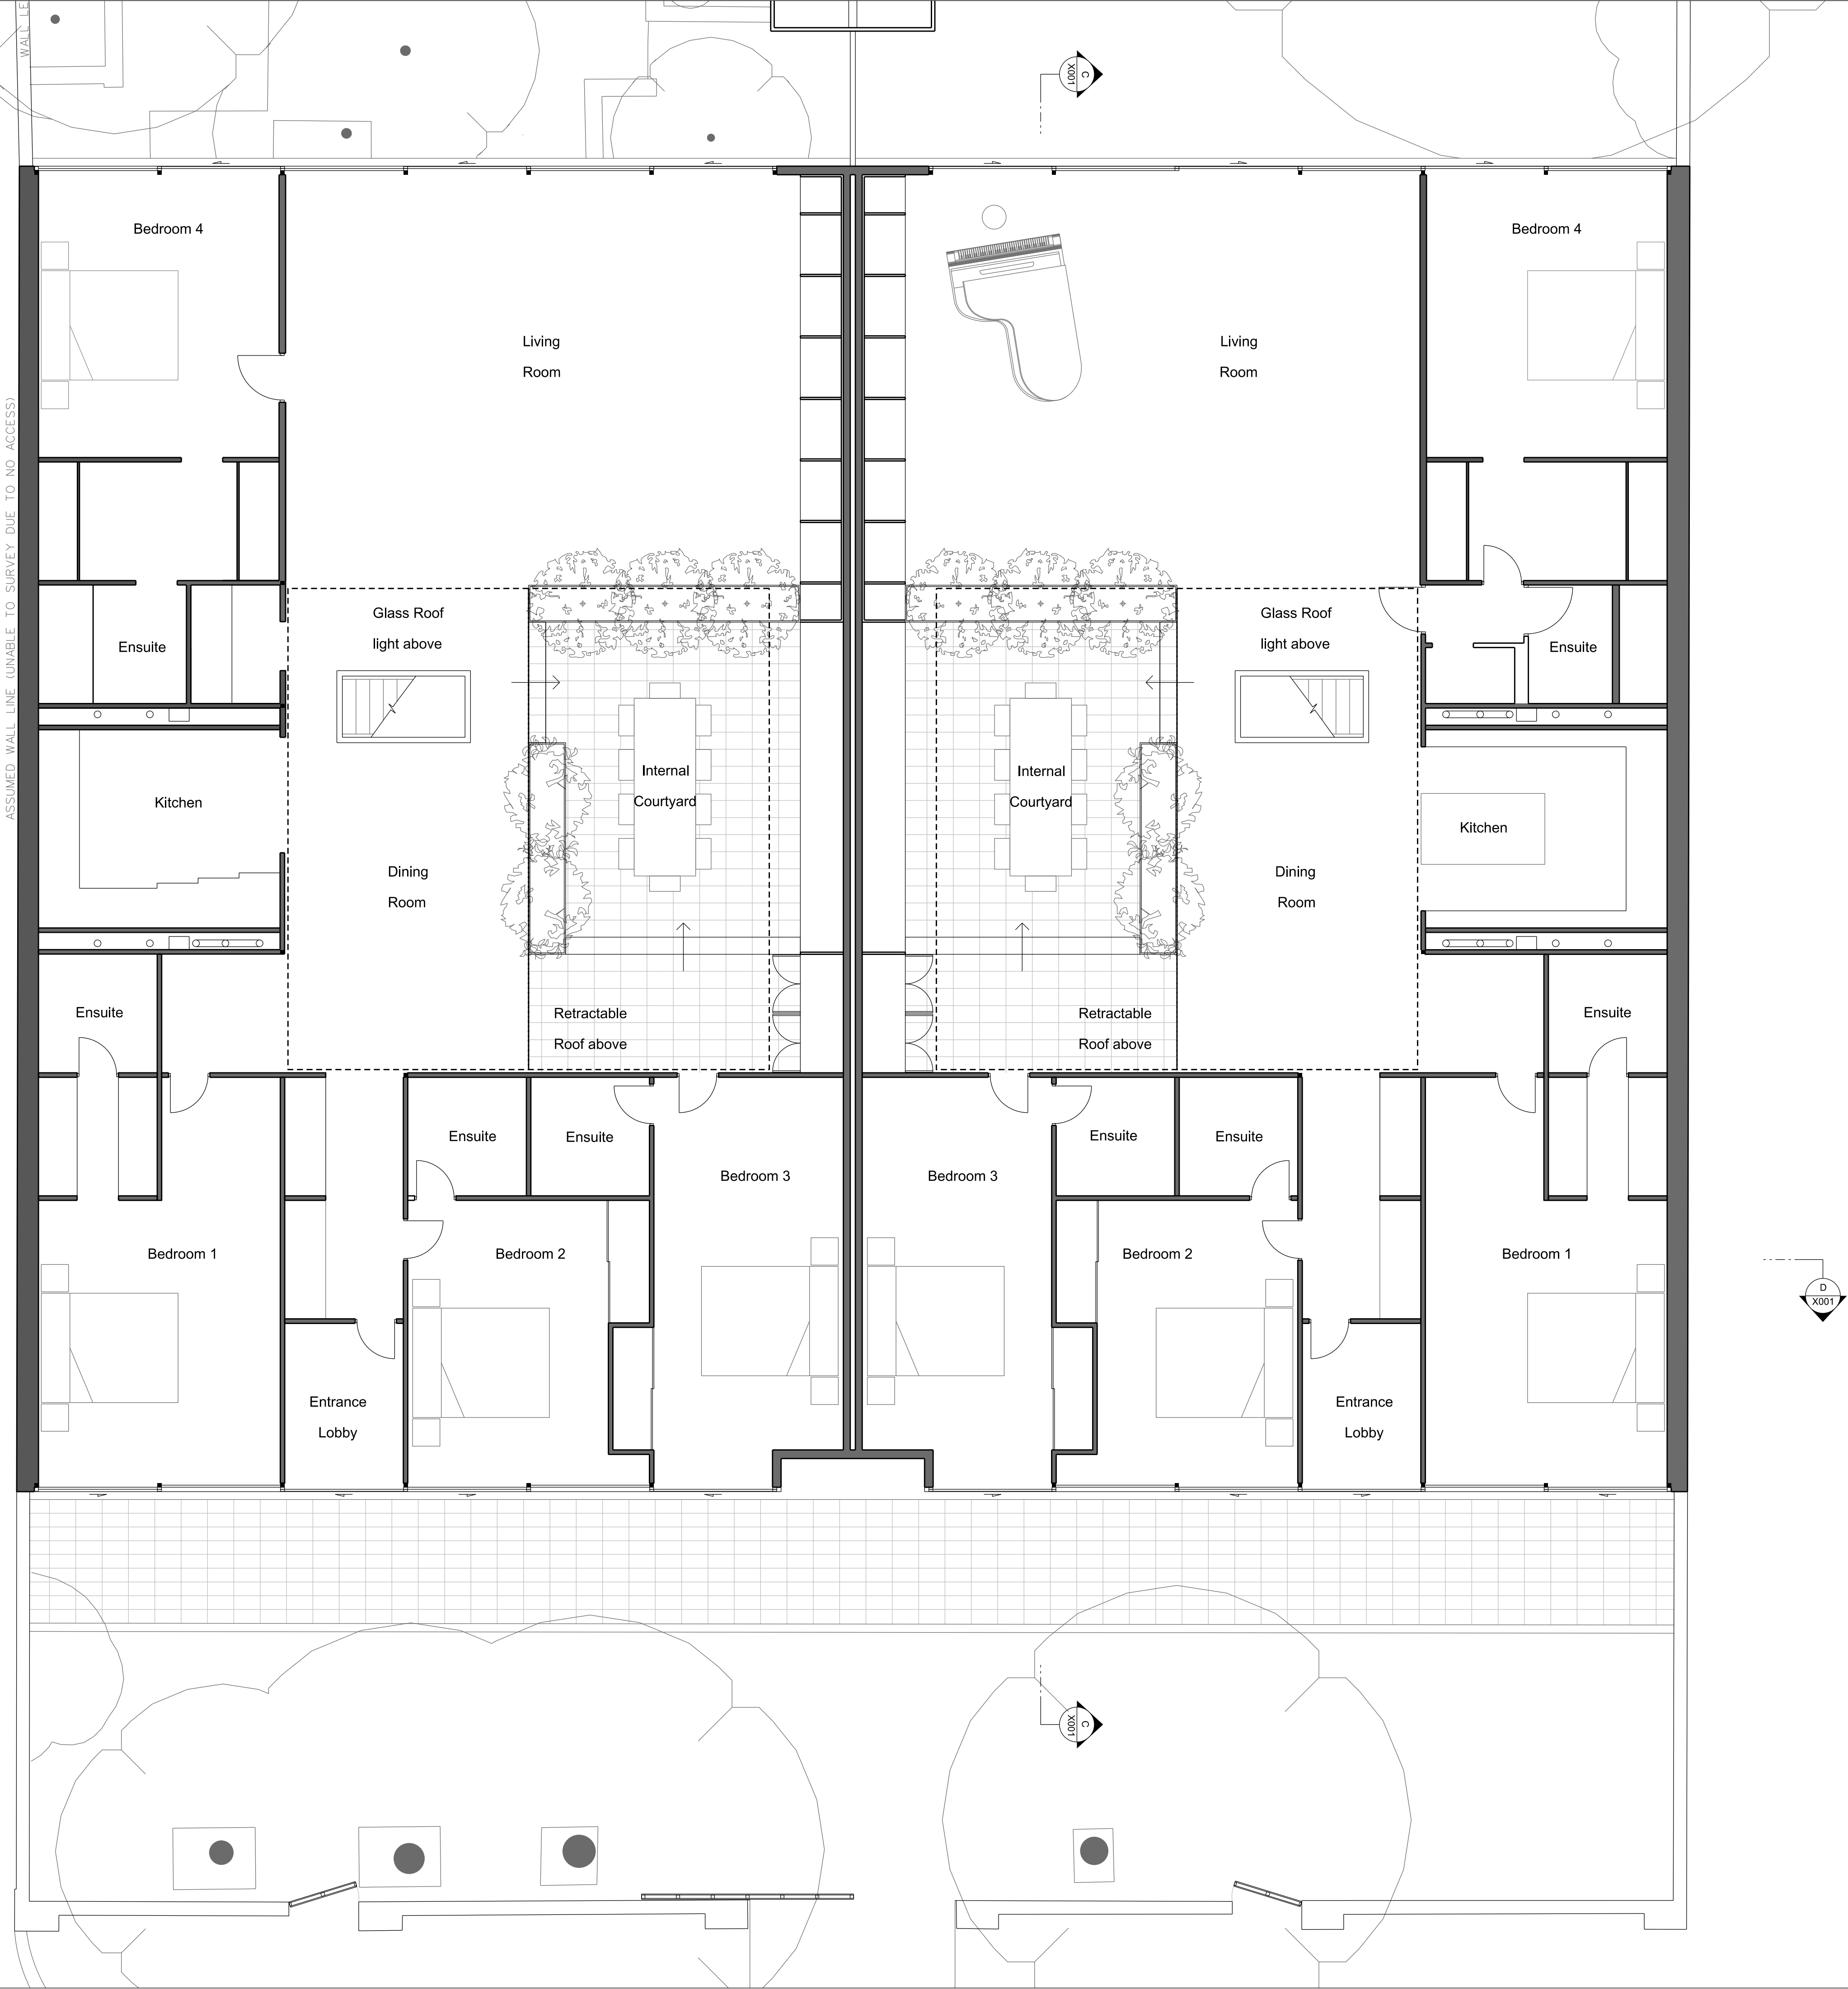

DO NOT SCALE FROM THIS DRAWING.
ALL DIMENSIONS TO BE CHECKED ON SITE.
COPYRIGHT RESERVED.

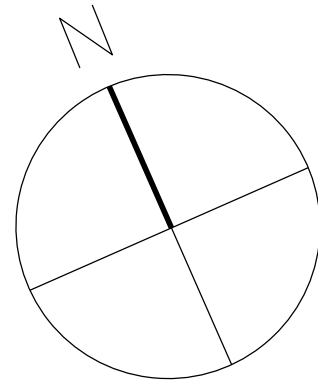

C - ammended annotation	09-01-13
B - new annotation	04-01-13
A - new bedroom doors	24-12-12

REVISIONS

SCALE	DATE	DRAWN	CHECKED
1:50	04-01-13	RRF	

PROJECT
2C & 2D
BELSIZE PARK GARDENS

DRAWING
PROPOSED GROUND-FLOOR PLAN

49 Kingsway Place, Sans Walk, London EC1 OLU
+44 (0) 207 251 9439 admin@zuberarchitecture.com

Zuber
ARCHITECTURE

DRAWING No. 12BP-P-00-D 002
REV C