


Rev A 20/12/2012 section lines added
 Rev B Entrance to flat shown

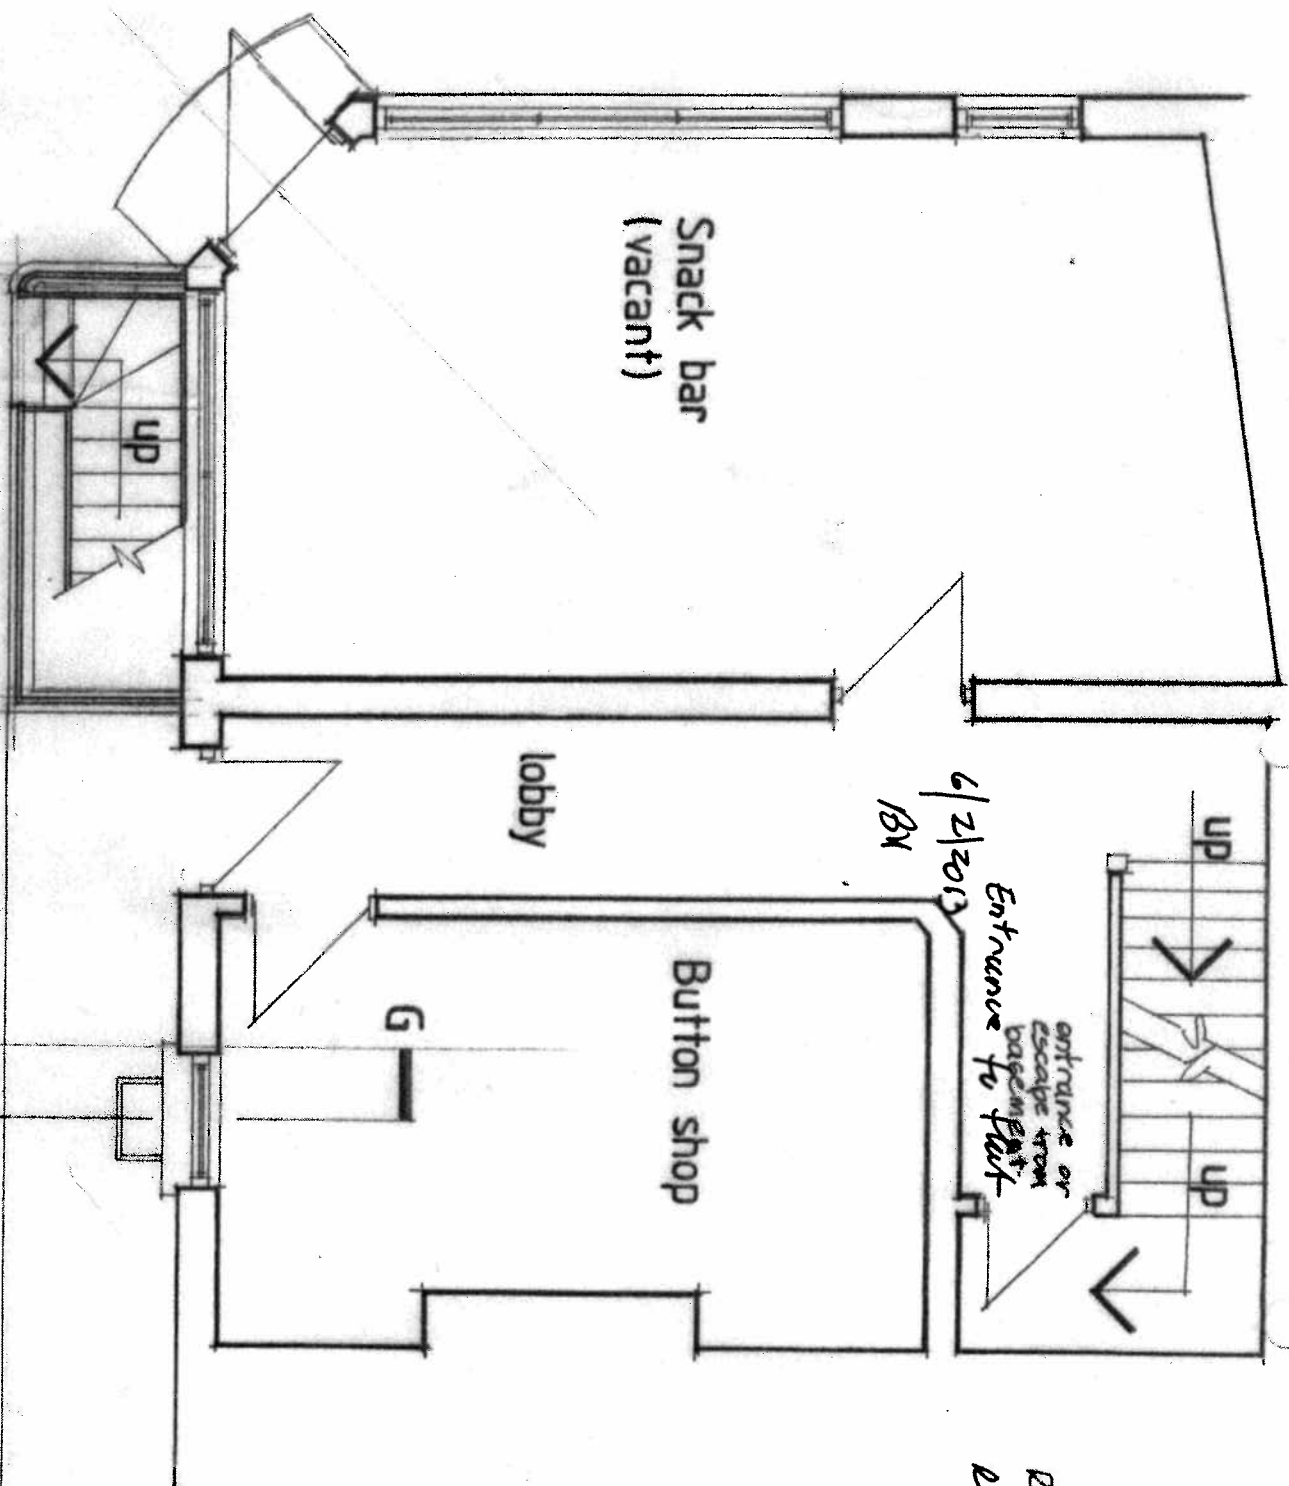

22 Cleveland Street
 London WC1
 PROPOSED GROUND FLOOR

Scale: 1/50
 Date: March 2008

PROPOSED GROUND FLOOR PLAN

Dwg. no: 366-SK-14/X B