
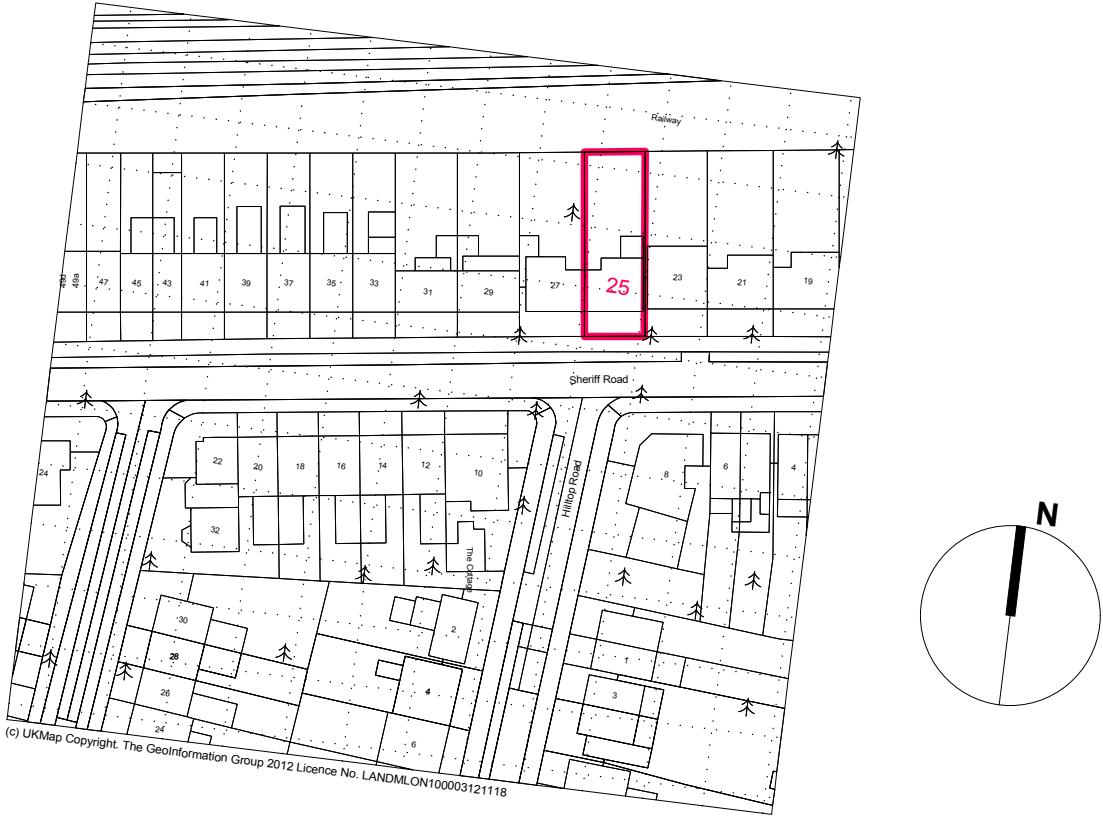


GROUND FLOOR PLAN  
EXISTING

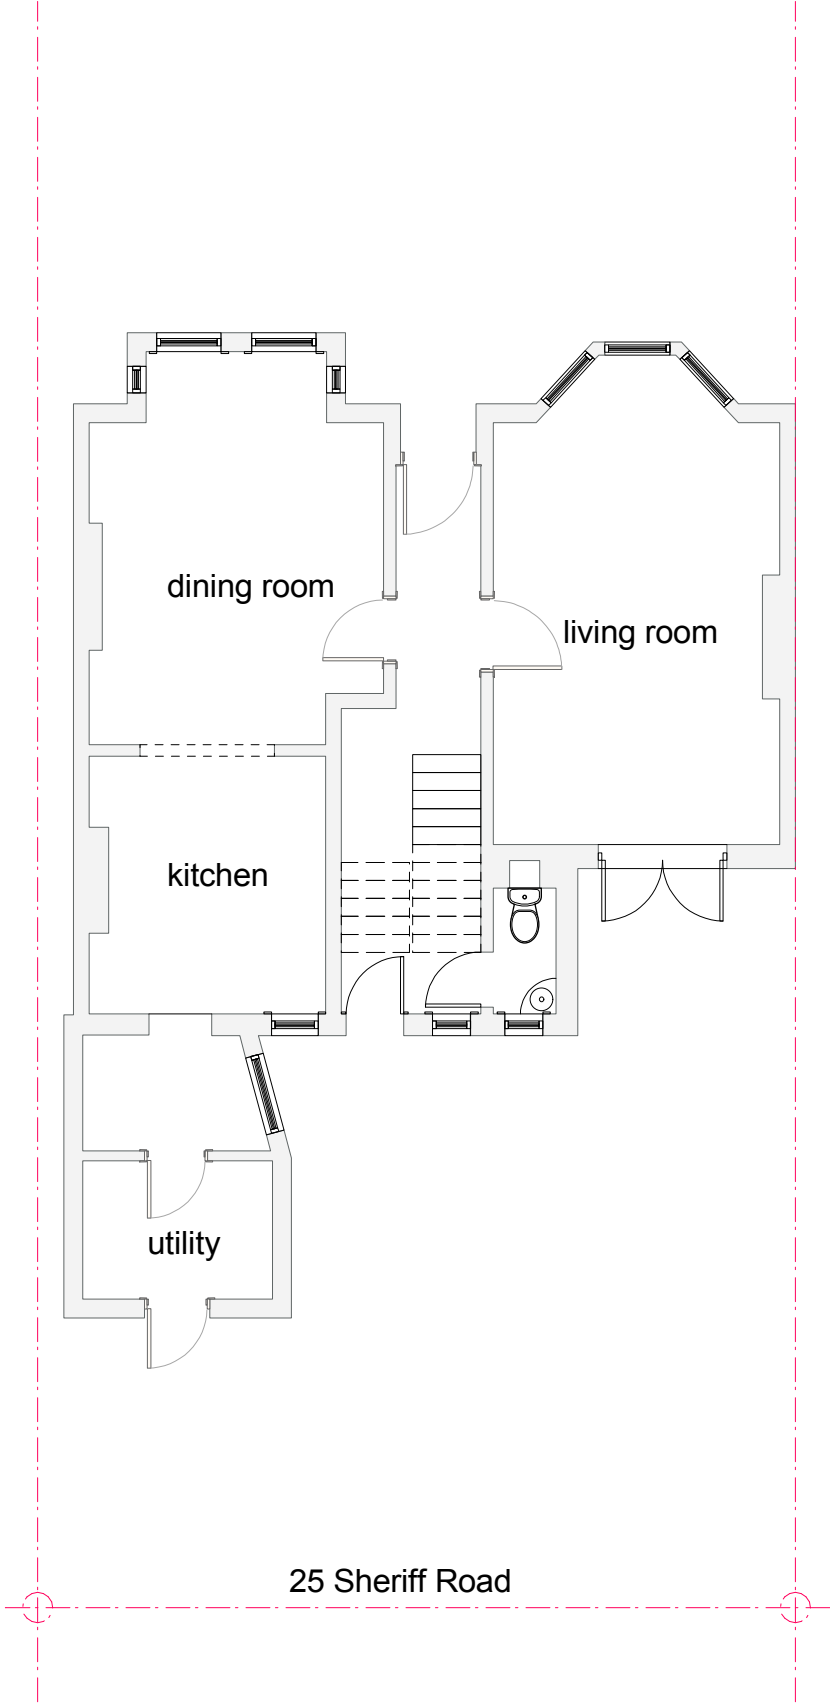

OS map Scale 1:1250

do not scale dimensions from this drawing.  
all dimensions to be checked on site & any  
discrepancy reported immediately to the  
architects.  
this drawing is copyright and should not be  
copied or duplicated in anyway without the  
consent of truekiffin & Co Ltd

revisions

project  
25 Sheriff Road  
London  
NW6


drawing title  
Ground floor plan  
Existing

status  
Planning

 truekiffin&co  
chartered architects  
1006 harrow road  
london NW10 5NS  
t. 020 8964 3260  
f. 020 8964 3210  
e: info@truekiffin.co.uk

project No 745 date 11/12  
drawing No P'x'01 revision scale 1:100

FIRST FLOOR PLAN  
EXISTING

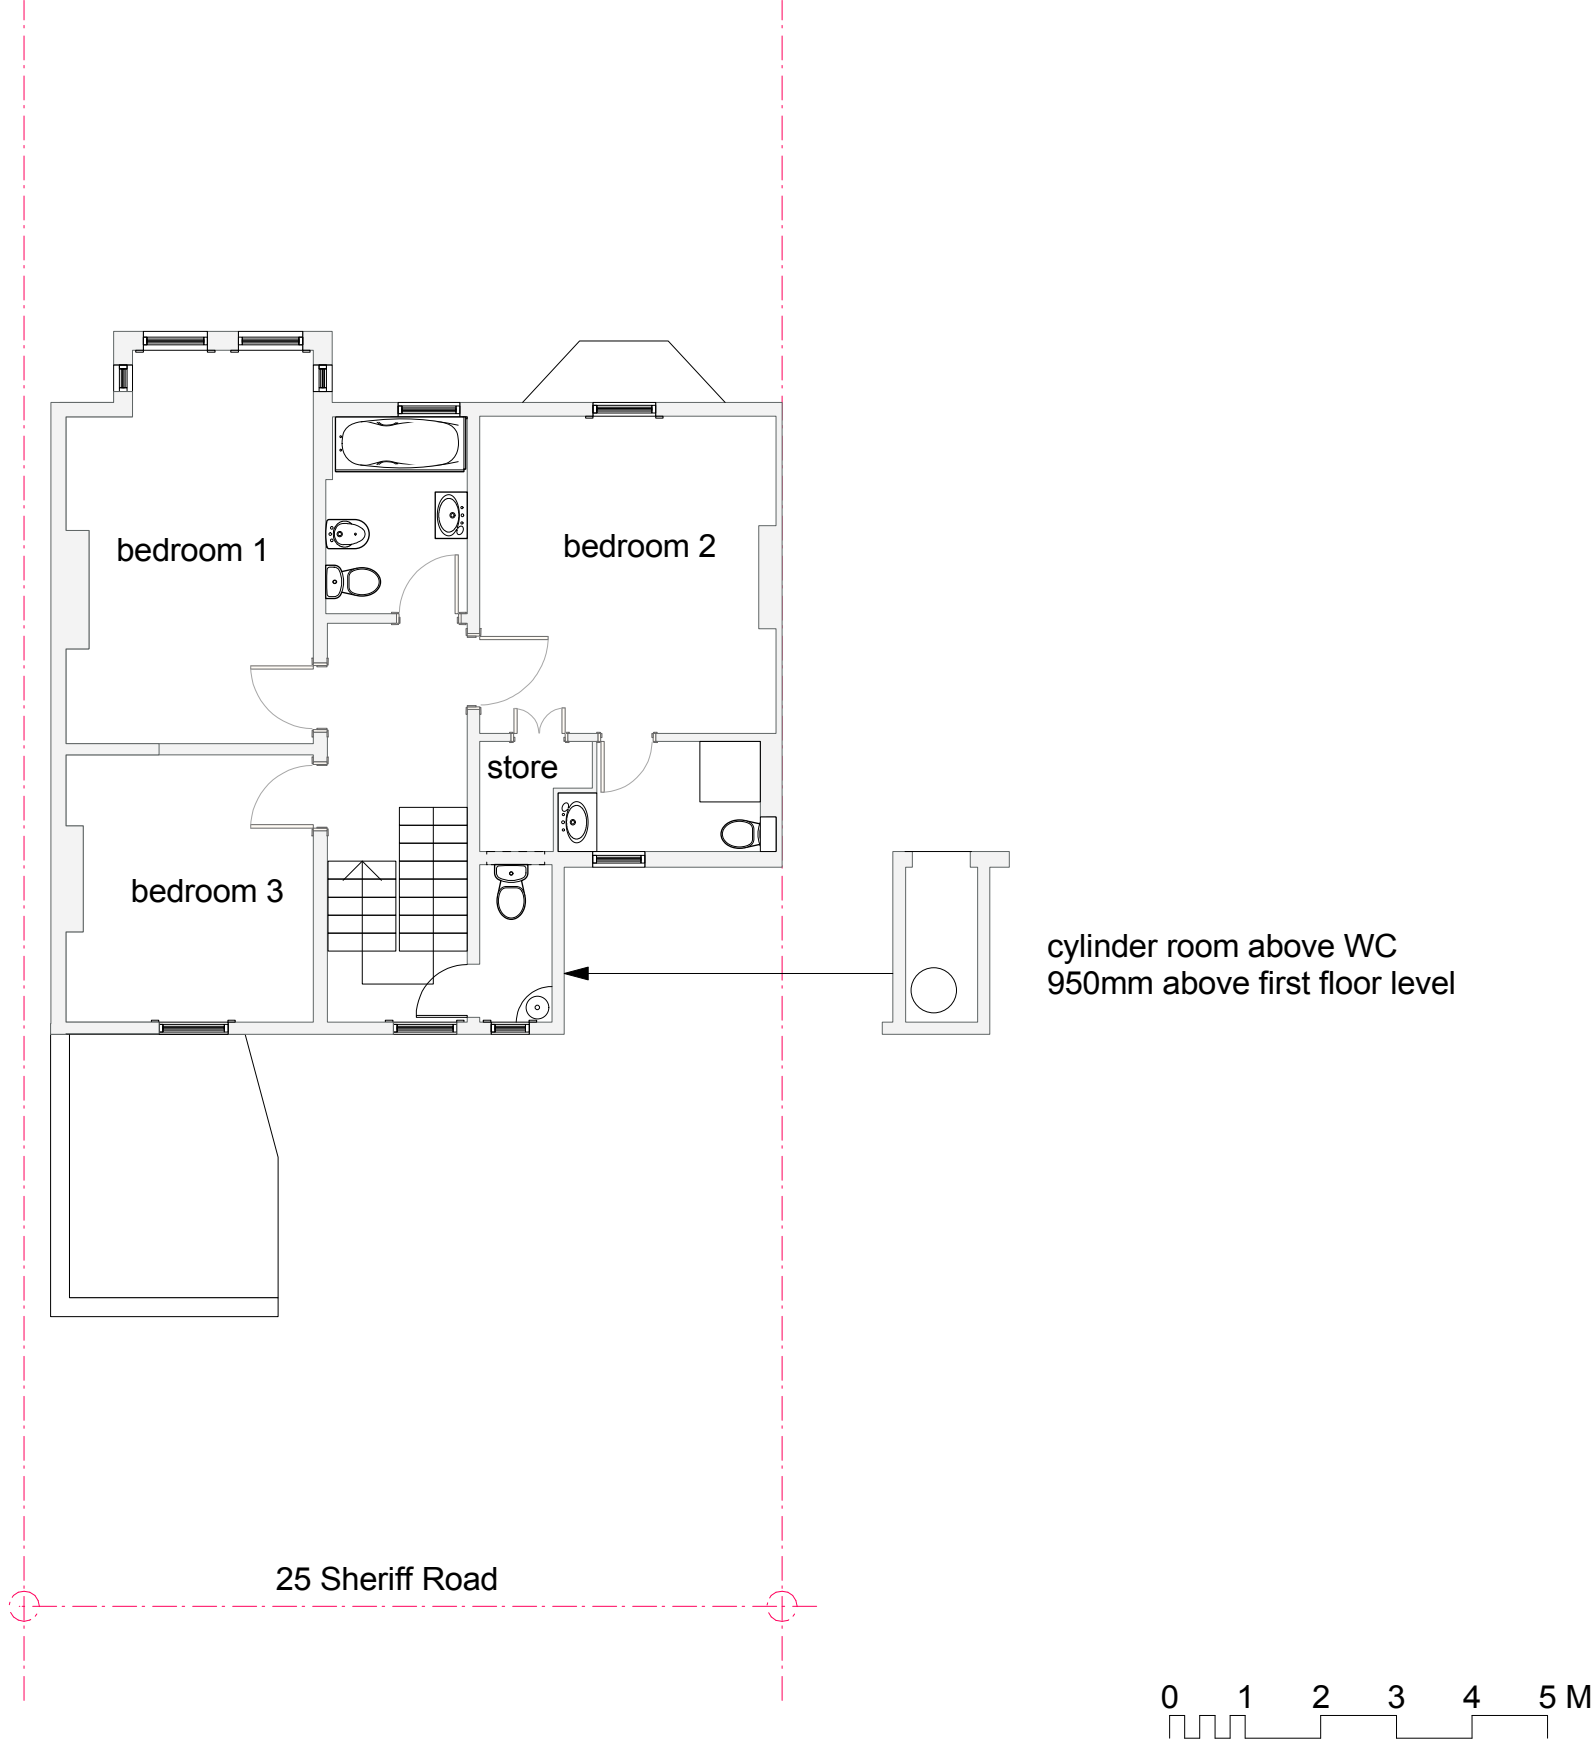

do not scale dimensions from this drawing.  
all dimensions to be checked on site & any  
discrepancy reported immediately to the  
architects.

this drawing is copyright and should not be  
copied or duplicated in anyway without the  
consent of truekiffin & Co Ltd



| revisions     |                                  |
|---------------|----------------------------------|
|               |                                  |
| project       | 25 Sheriff Road<br>London<br>NW6 |
| drawing title | First floor plan<br>Existing     |
| status        | Planning                         |



truekiffin&co  
chartered architects  
1006 harrow road  
london NW10 5NS  
t. 020 8964 3260  
f. 020 8964 3210  
e: info@truekiffin.co.uk

|            |        |          |             |
|------------|--------|----------|-------------|
| project No | 745    | date     | 11/12       |
| drawing No | P'x'02 | revision | scale 1:100 |

SECOND FLOOR PLAN  
EXISTING

 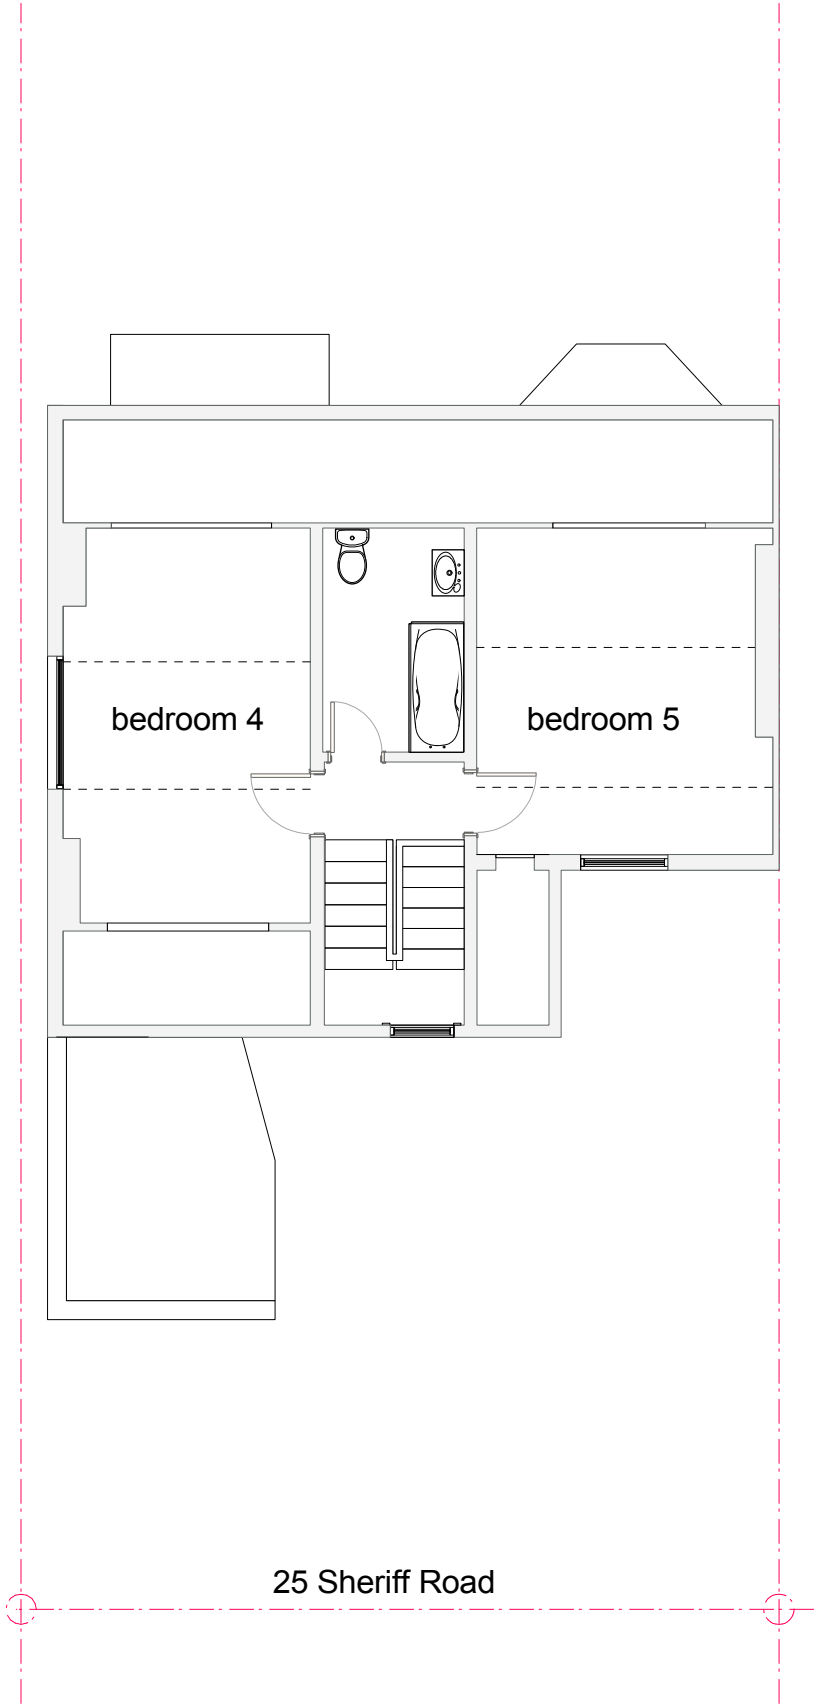

do not scale dimensions from this drawing.  
all dimensions to be checked on site & any  
discrepancy reported immediately to the  
architects.

this drawing is copyright and should not be  
copied or duplicated in anyway without the  
consent of truekiffin & Co Ltd

revisions

project  
25 Sheriff Road  
London  
NW6

drawing title  
Roof plan  
Existing

status  
Planning

 truekiffin&co  
chartered architects  
1006 harrow road  
london NW10 5NS  
t. 020 8964 3260  
f. 020 8964 3210  
e: info@truekiffin.co.uk

project No 745 date 11/12  
drawing No P'x'03 revision scale 1:100