




REAR ELEVATION  
EXISTING

 

do not scale dimensions from this drawing.  
all dimensions to be checked on site & any  
discrepancy reported immediately to the  
architects.

this drawing is copyright and should not be  
copied or duplicated in anyway without the  
consent of truekiffin & Co Ltd

revisions


project  
25 Sheriff Road  
London  
NW6

drawing title  
Rear elevation  
Existing


status  
Planning

 truekiffin&co  
chartered architects  
1006 harrow road  
london NW10 5NS  
t. 020 8964 3260  
f. 020 8964 3210  
e: info@truekiffin.co.uk

project No 745 date 11/12  
drawing No E'x'02 revision scale 1:100

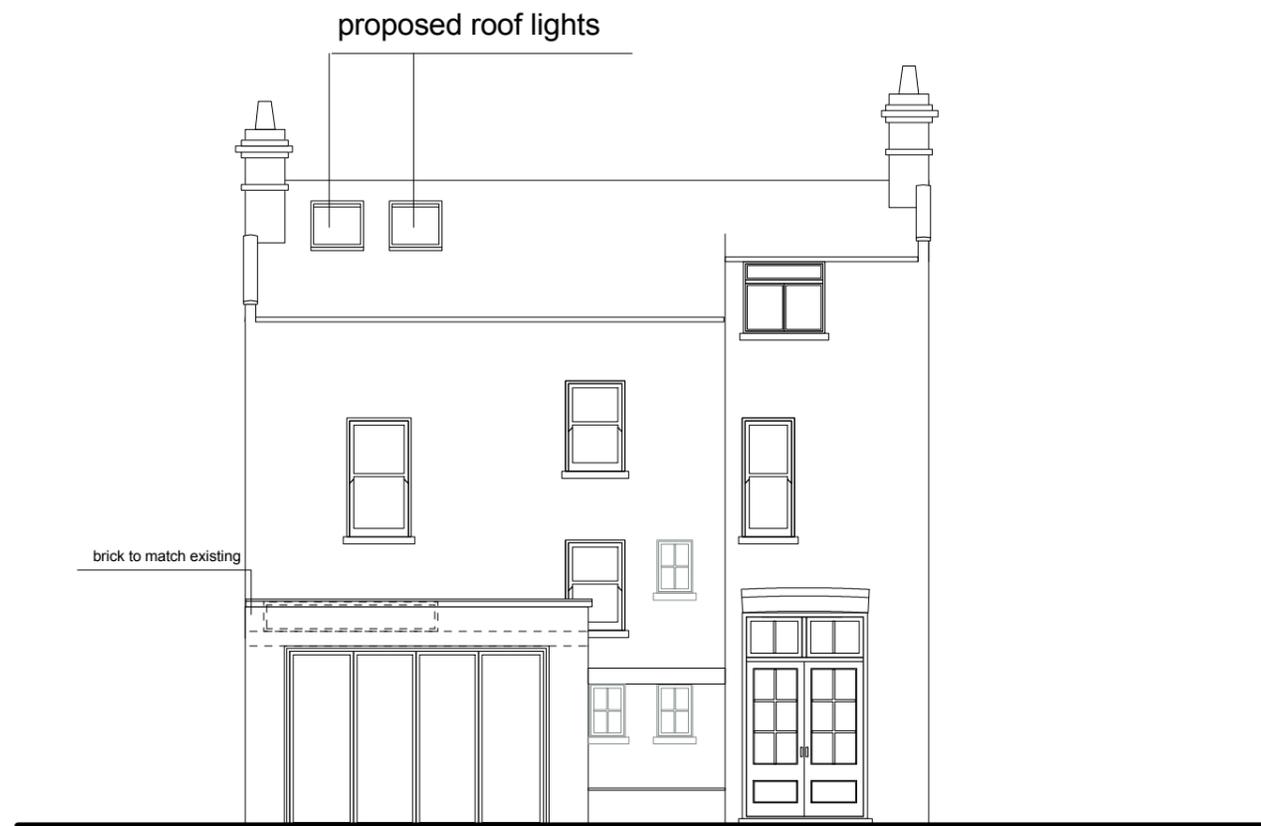

REAR ELEVATION  
PROPOSED

 

do not scale dimensions from this drawing.  
all dimensions to be checked on site & any  
discrepancy reported immediately to the  
architects.

this drawing is copyright and should not be  
copied or duplicated in anyway without the  
consent of truekiffin & Co Ltd

revisions

project  
25 Sheriff Road  
London  
NW6


drawing title  
Rear elevation  
Proposed

status  
Planning


 truekiffin&co  
chartered architects  
1006 harrow road  
london NW10 5NS  
t. 020 8964 3260  
f. 020 8964 3210  
e: info@truekiffin.co.uk

project No 745 date 11/12  
drawing No E'02 revision scale 1:100

©copyright

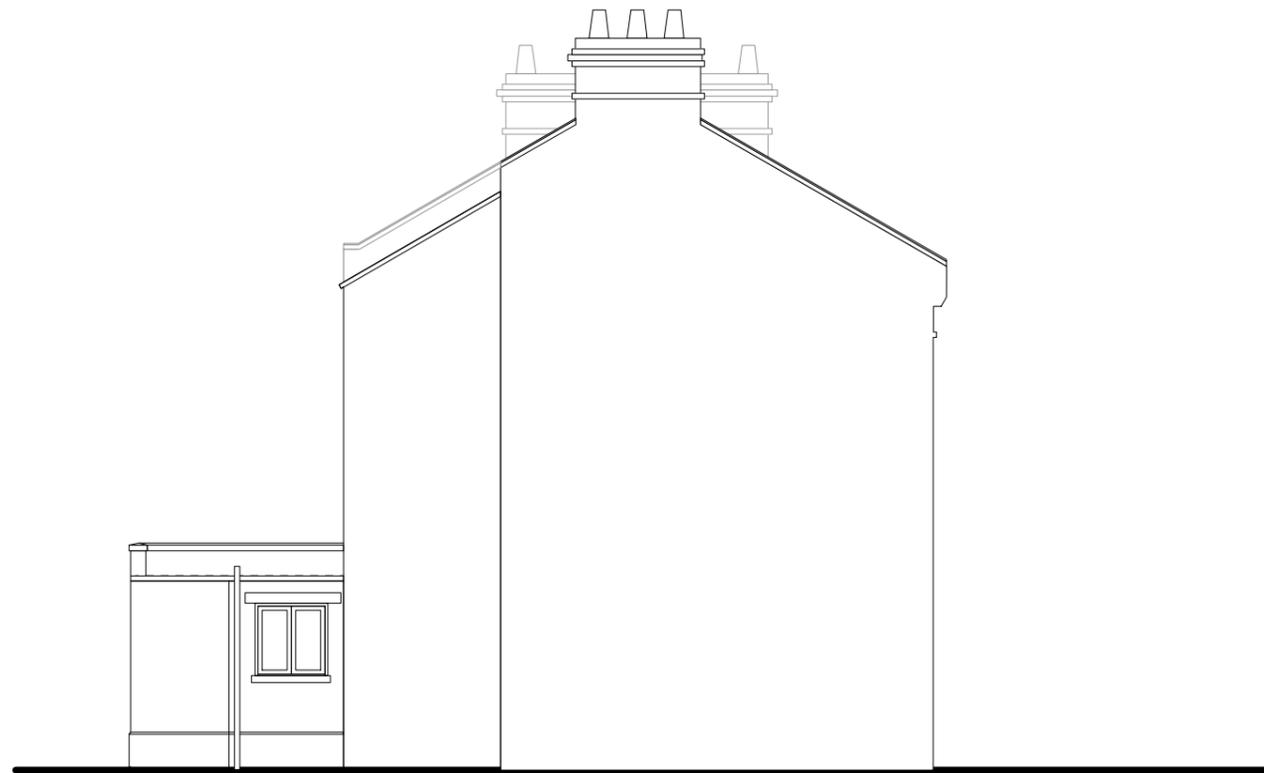

SIDE ELEVATION  
EXISTING

 

do not scale dimensions from this drawing.  
all dimensions to be checked on site & any  
discrepancy reported immediately to the  
architects.

this drawing is copyright and should not be  
copied or duplicated in anyway without the  
consent of truekiffin & Co Ltd

revisions


project  
25 Sheriff Road  
London  
NW6

drawing title  
Side elevation  
Existing


status  
Planning

 truekiffin&co  
chartered architects  
1006 harrow road  
london NW10 5NS  
t. 020 8964 3260  
f. 020 8964 3210  
e: info@truekiffin.co.uk

project No 745 date 11/12  
drawing No E'x'02 revision scale 1:100

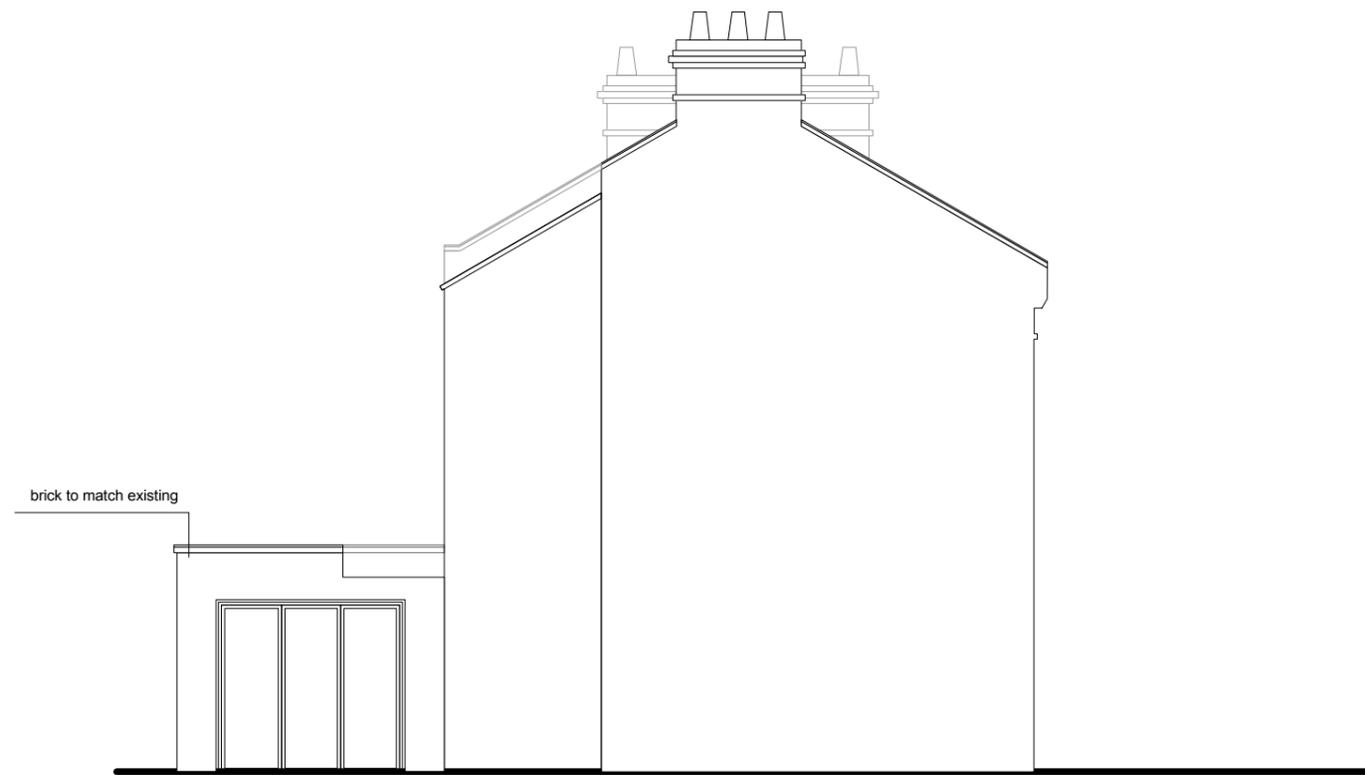

SIDE ELEVATION FROM NEIGHBOUR No 64  
PROPOSED

 

do not scale dimensions from this drawing.  
all dimensions to be checked on site & any  
discrepancy reported immediately to the  
architects.

this drawing is copyright and should not be  
copied or duplicated in anyway without the  
consent of truekiffin & Co Ltd

revisions

project

25 Sheriff Road  
London  
NW6

drawing title

Side elevation  
Proposed

status

Planning



truekiffin&co  
chartered architects  
1006 harrow road  
london NW10 5NS  
t. 020 8964 3260  
f. 020 8964 3210  
e: info@truekiffin.co.uk

project No 745

date 11/12

drawing No E'03

revision

scale 1:100

©copyright