


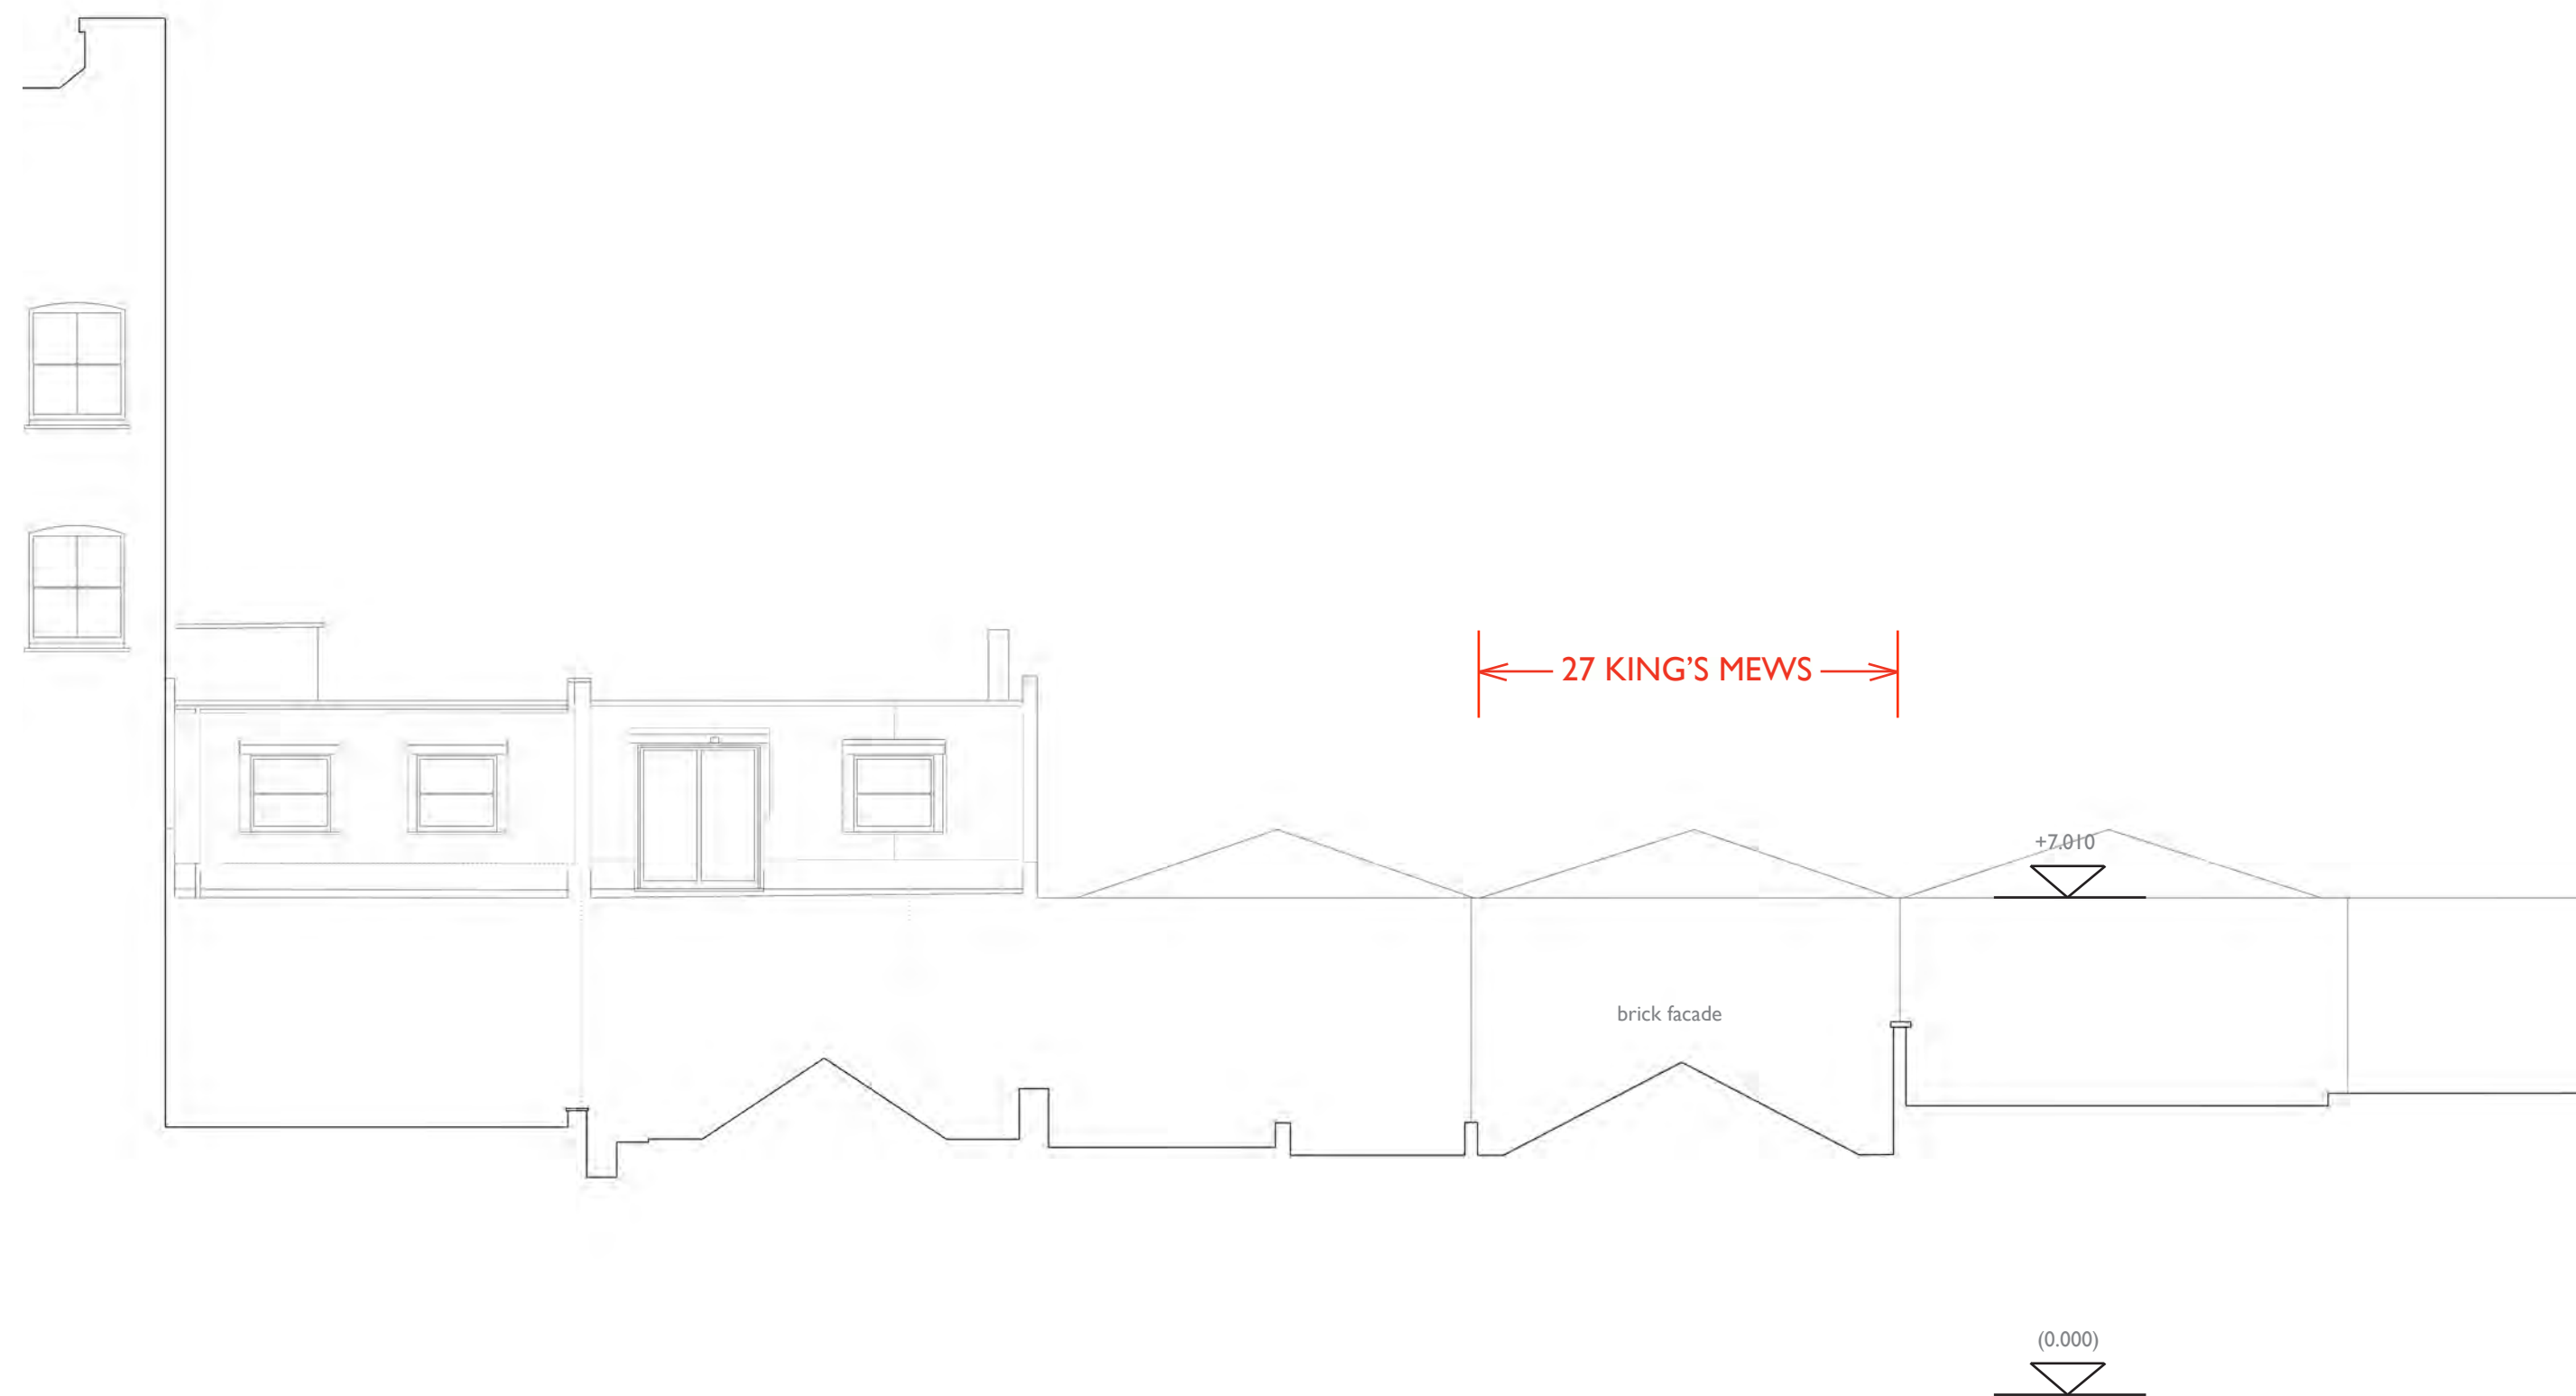

existing rear elevation



existing .front elevation

1:100 1 5

PLANNING

Title:	EXISTING ELEVATIONS
Drawing Number:	115_S1400
Rev:	00
Issued:	31.01.13
Scale:	1:100 @ A1
Project:	27 King's Mews London WC1N