



Front Elevation
Tottenham Court Road

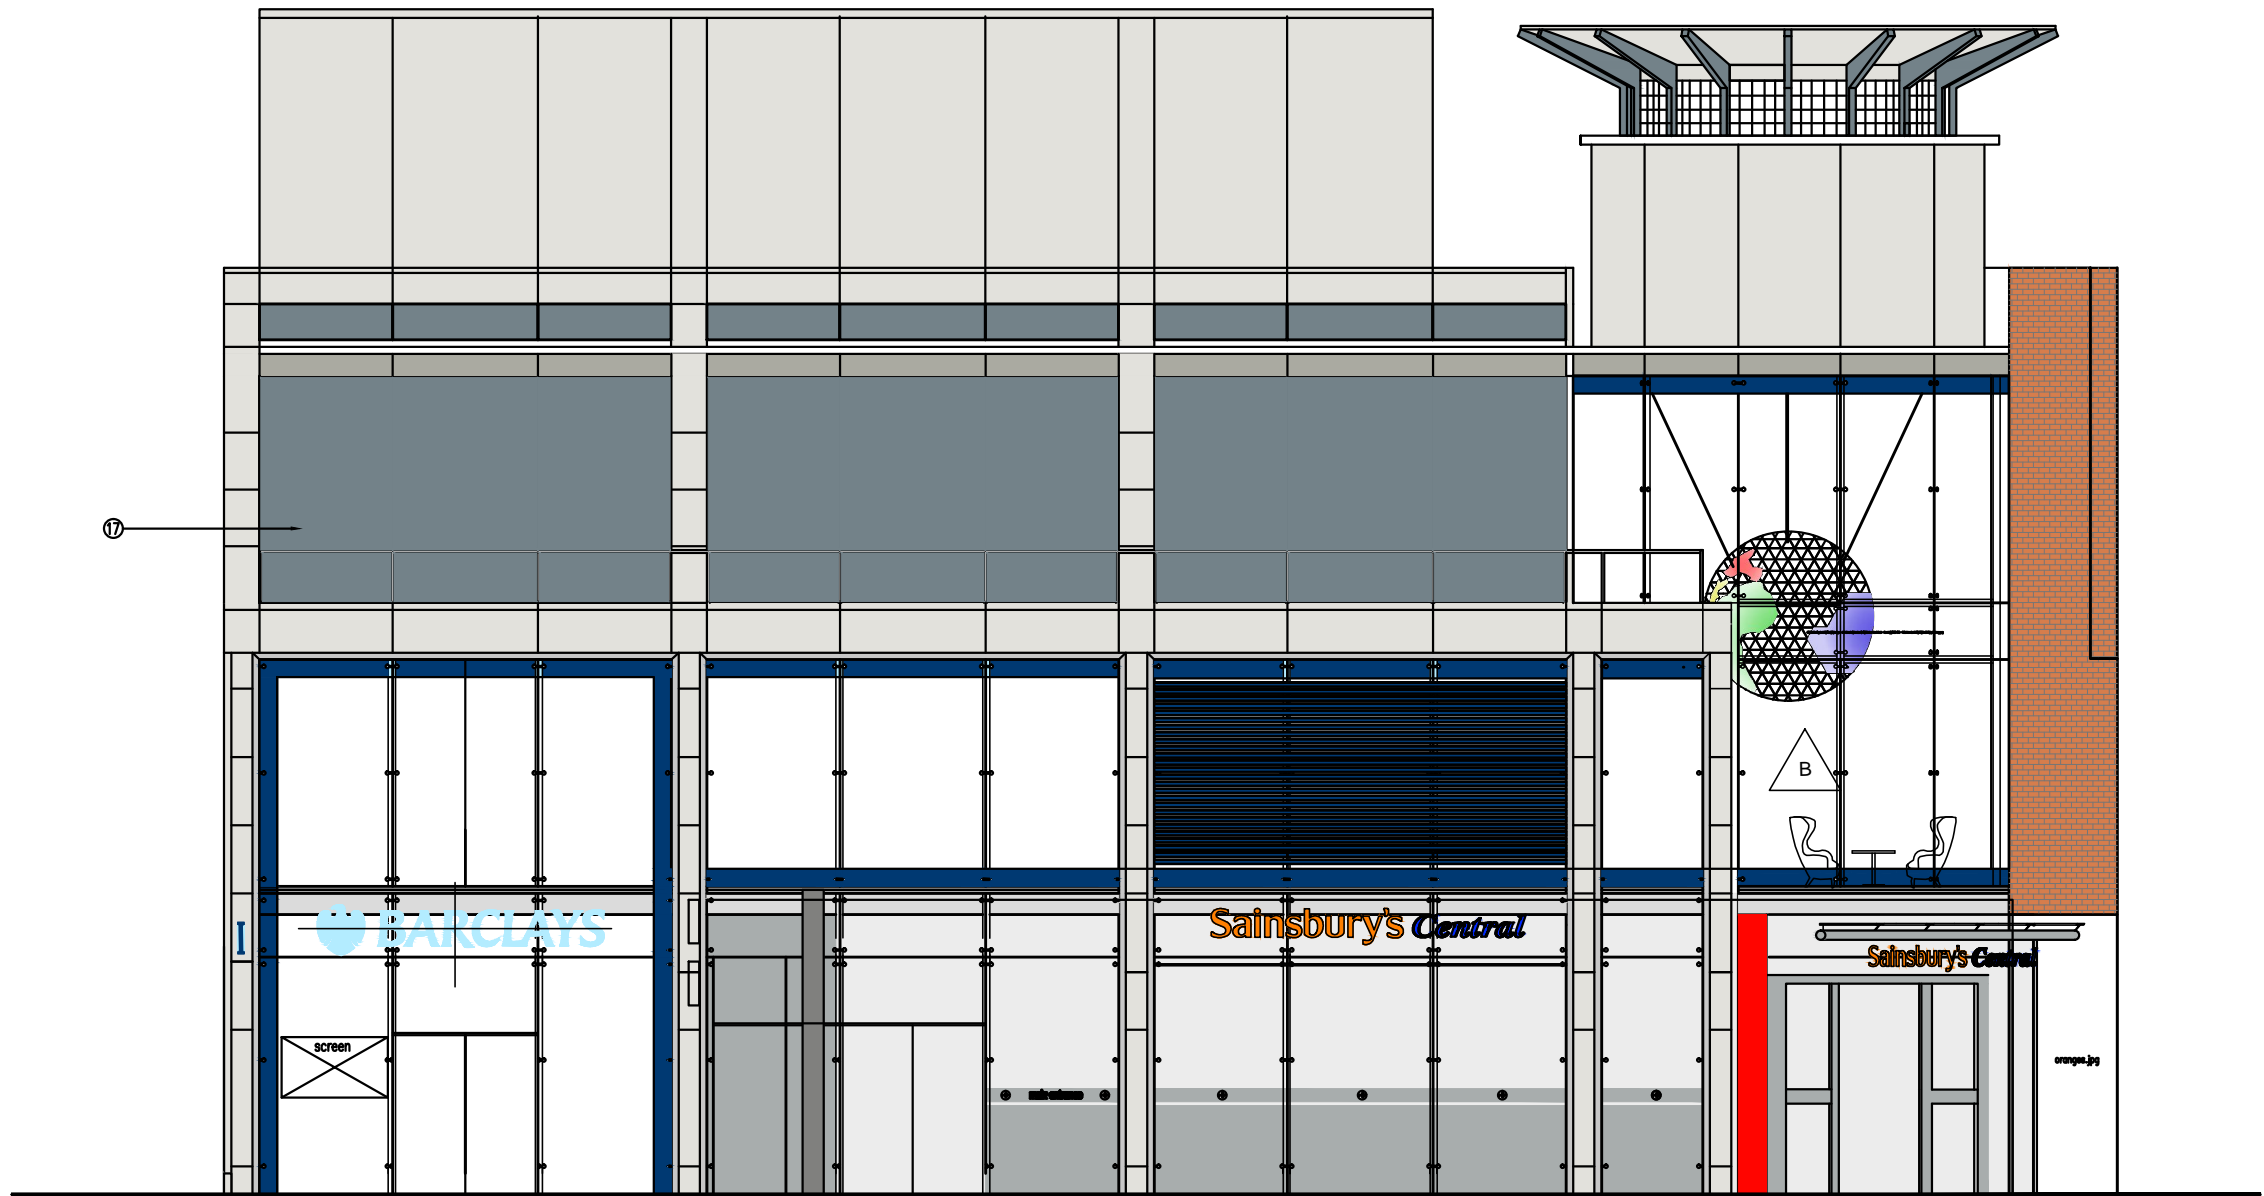

Side Elevation
Tottenham Court Road

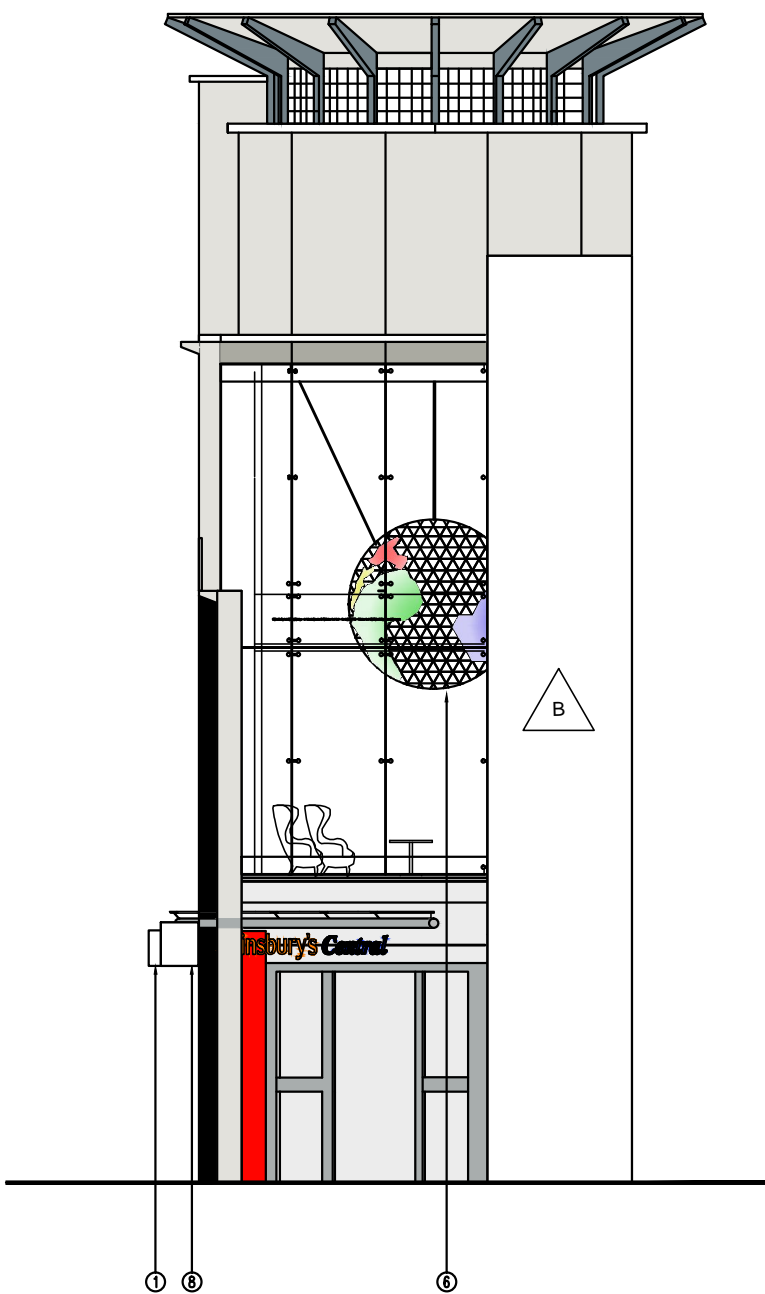

08/09/08

B

IB

DJC

Globe size amended to 2400Ø dia.

21/08/08

A

DJC

Changed to Construction Status, Changes from RD meeting

Date:

Rev:

Drawn:

Checked:

Notes:

Project

TOTTENHAM COURT RD

Units 6-7
6-17 Tottenham Court
London
PIM NO.

Drawing Title

TOTTENHAM COURT RD
LCD FILM APPLICATION

Branch Sort Code XX-XX-XX	Branch ID XX	Supplier Project No D8758-018
Scale 1:100@A2	Drawn DC	Checked Date 06 06 2008
Drg.No D8758-018-400		Revision B

Barclays FM Project No.DC

NOTE
This drawing has been prepared from historical information that cannot be guaranteed accurate
Responsibility is not accepted for errors made by others in scaling from this drawing. All construction information should be taken from figured dimensions only.
All dimensions should be checked on site prior to the manufacture of any components

HATCHING		

KEY
BM = Branch Manager
ABM = Assistant Branch Manager
CM = Cash Manager
PB = Personal Banker
LB = Local Business
PREM = Premier Banking
BFP = Barclays Financial Planner
BHF = Barclays Home Finance
SBO = Student Banking Officer
MU = Multiple Use

--	--