

NOTE:
DO NOT SCALE OFF THIS DRAWING
CONTRACTOR TO VERIFY ALL DIMENSIONS ON SITE
CROSS REFER TO ALL RELEVANT SPECIFICATIONS, SCHEDULES,
DETAILS AND CONSULTANTS DRAWINGS
THIS DRAWING IS BASED ON SURVEY INFORMATION BY OTHERS

HARRISON STREET



26 Harrison Street

property boundary

extent of
proposed
work

SEAFORD STREET

tree - approx extent of
canopy shown dotted

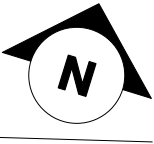 

REVISIONS				DRAWING TITLE		
				26 HARRISON STREET		
				NEW LIGHTWELL PROPOSAL		
				BLOCK SITE PLAN		
				Scale 1:200 @ A3		No. 1124_P02
No.	Description	By	Date	Drawn YJ	Checked BK	Date 14/11/11

