





LEGEND

-  NEW WORK
-  EXISTING WORK
-  TO BE DEMOLISHED

100mm diam. S & VP.
 100mm diam.wc.connection
 38mm.diam.waste to bath
 32mm diam.waste to whb.

100 mm.diam. S & VP.
 38 mm diam.waste to sink

 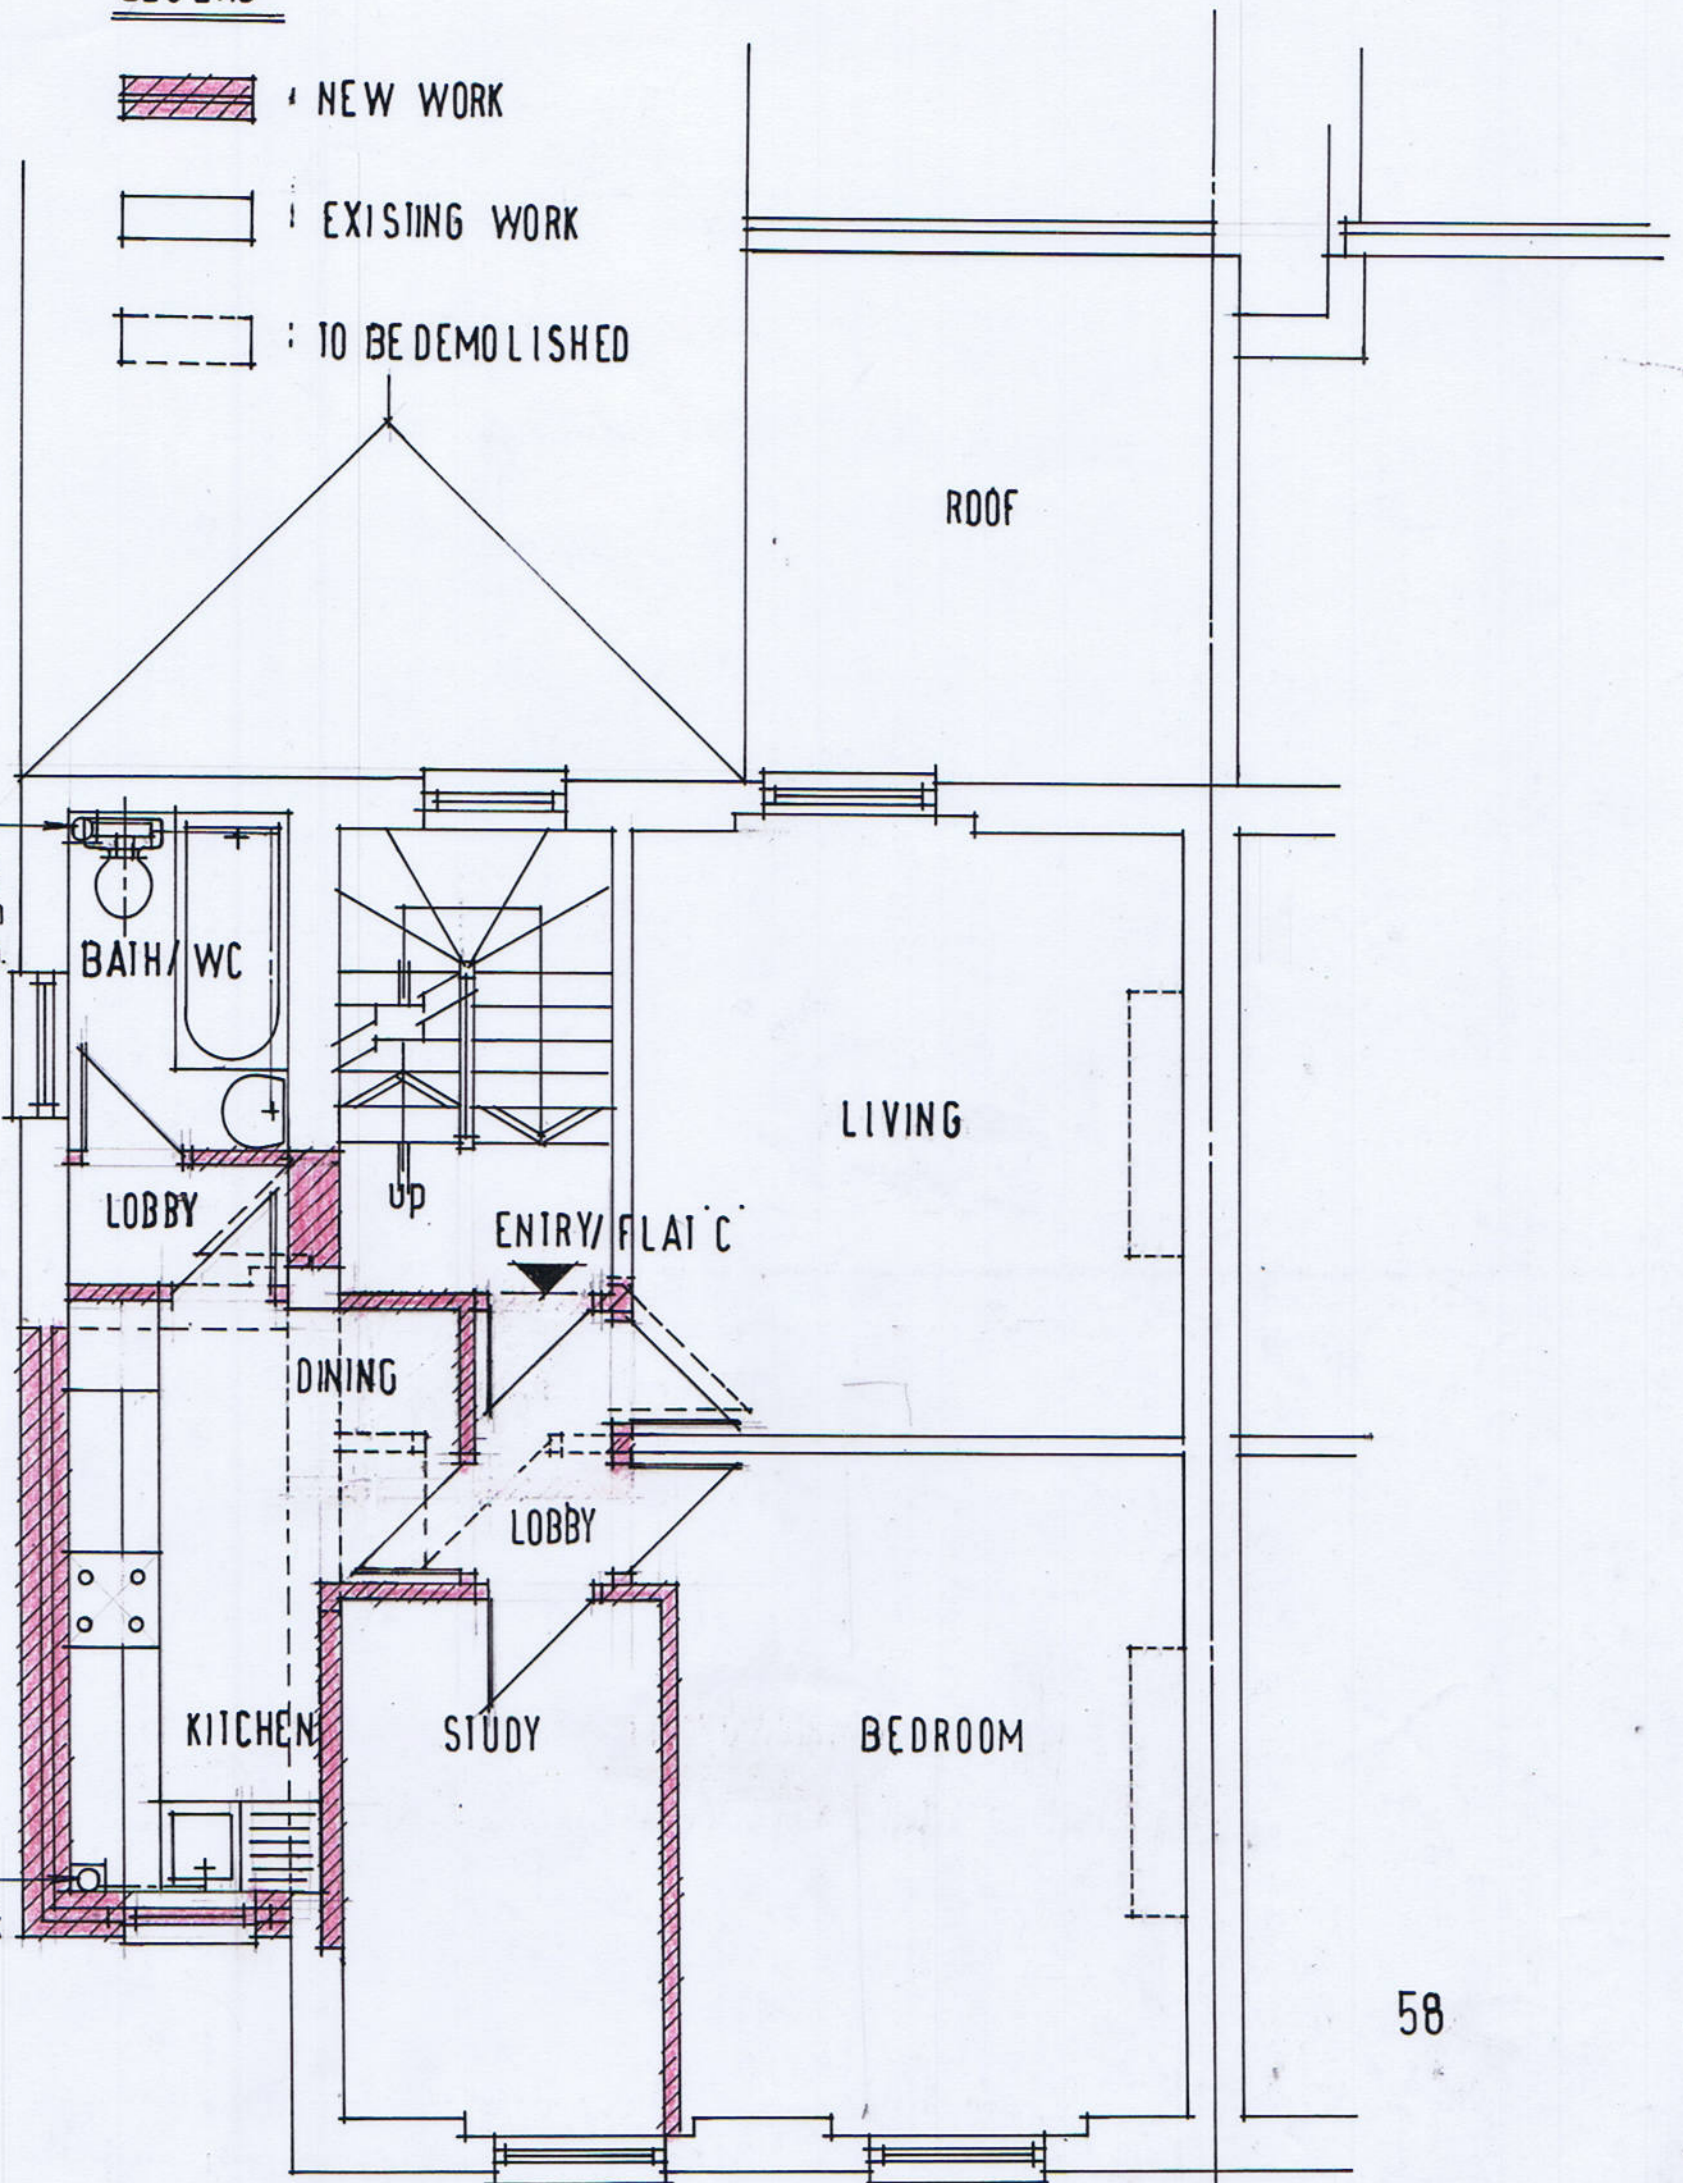

PROPOSED FIRST FLOOR PLAN
 1-BED FLAT / 56.0 sq.m.
 FLAT C

0.0 0.5 1.0 3.0 5.0

SCALE:

59 ROCHESTER ROAD LONDON NW1 9JG
 PROPOSED FIRST FLOOR PLAN
 scale : 1 : 50 date : 28/06/2012
 DRG No. 2 05 /12 /12