





LEGEND

-  : NEW WORK
-  : EXISTING WORK
-  : TO BE DEMOLISHED

100 mm diam. S & VP.
 100 mm. diam. wc. connection
 38 mm. diam. waste to bath
 32. mm diam. waste to whb

100 mm. diam. S & VP.
 38 mm diam. waste to sink.

 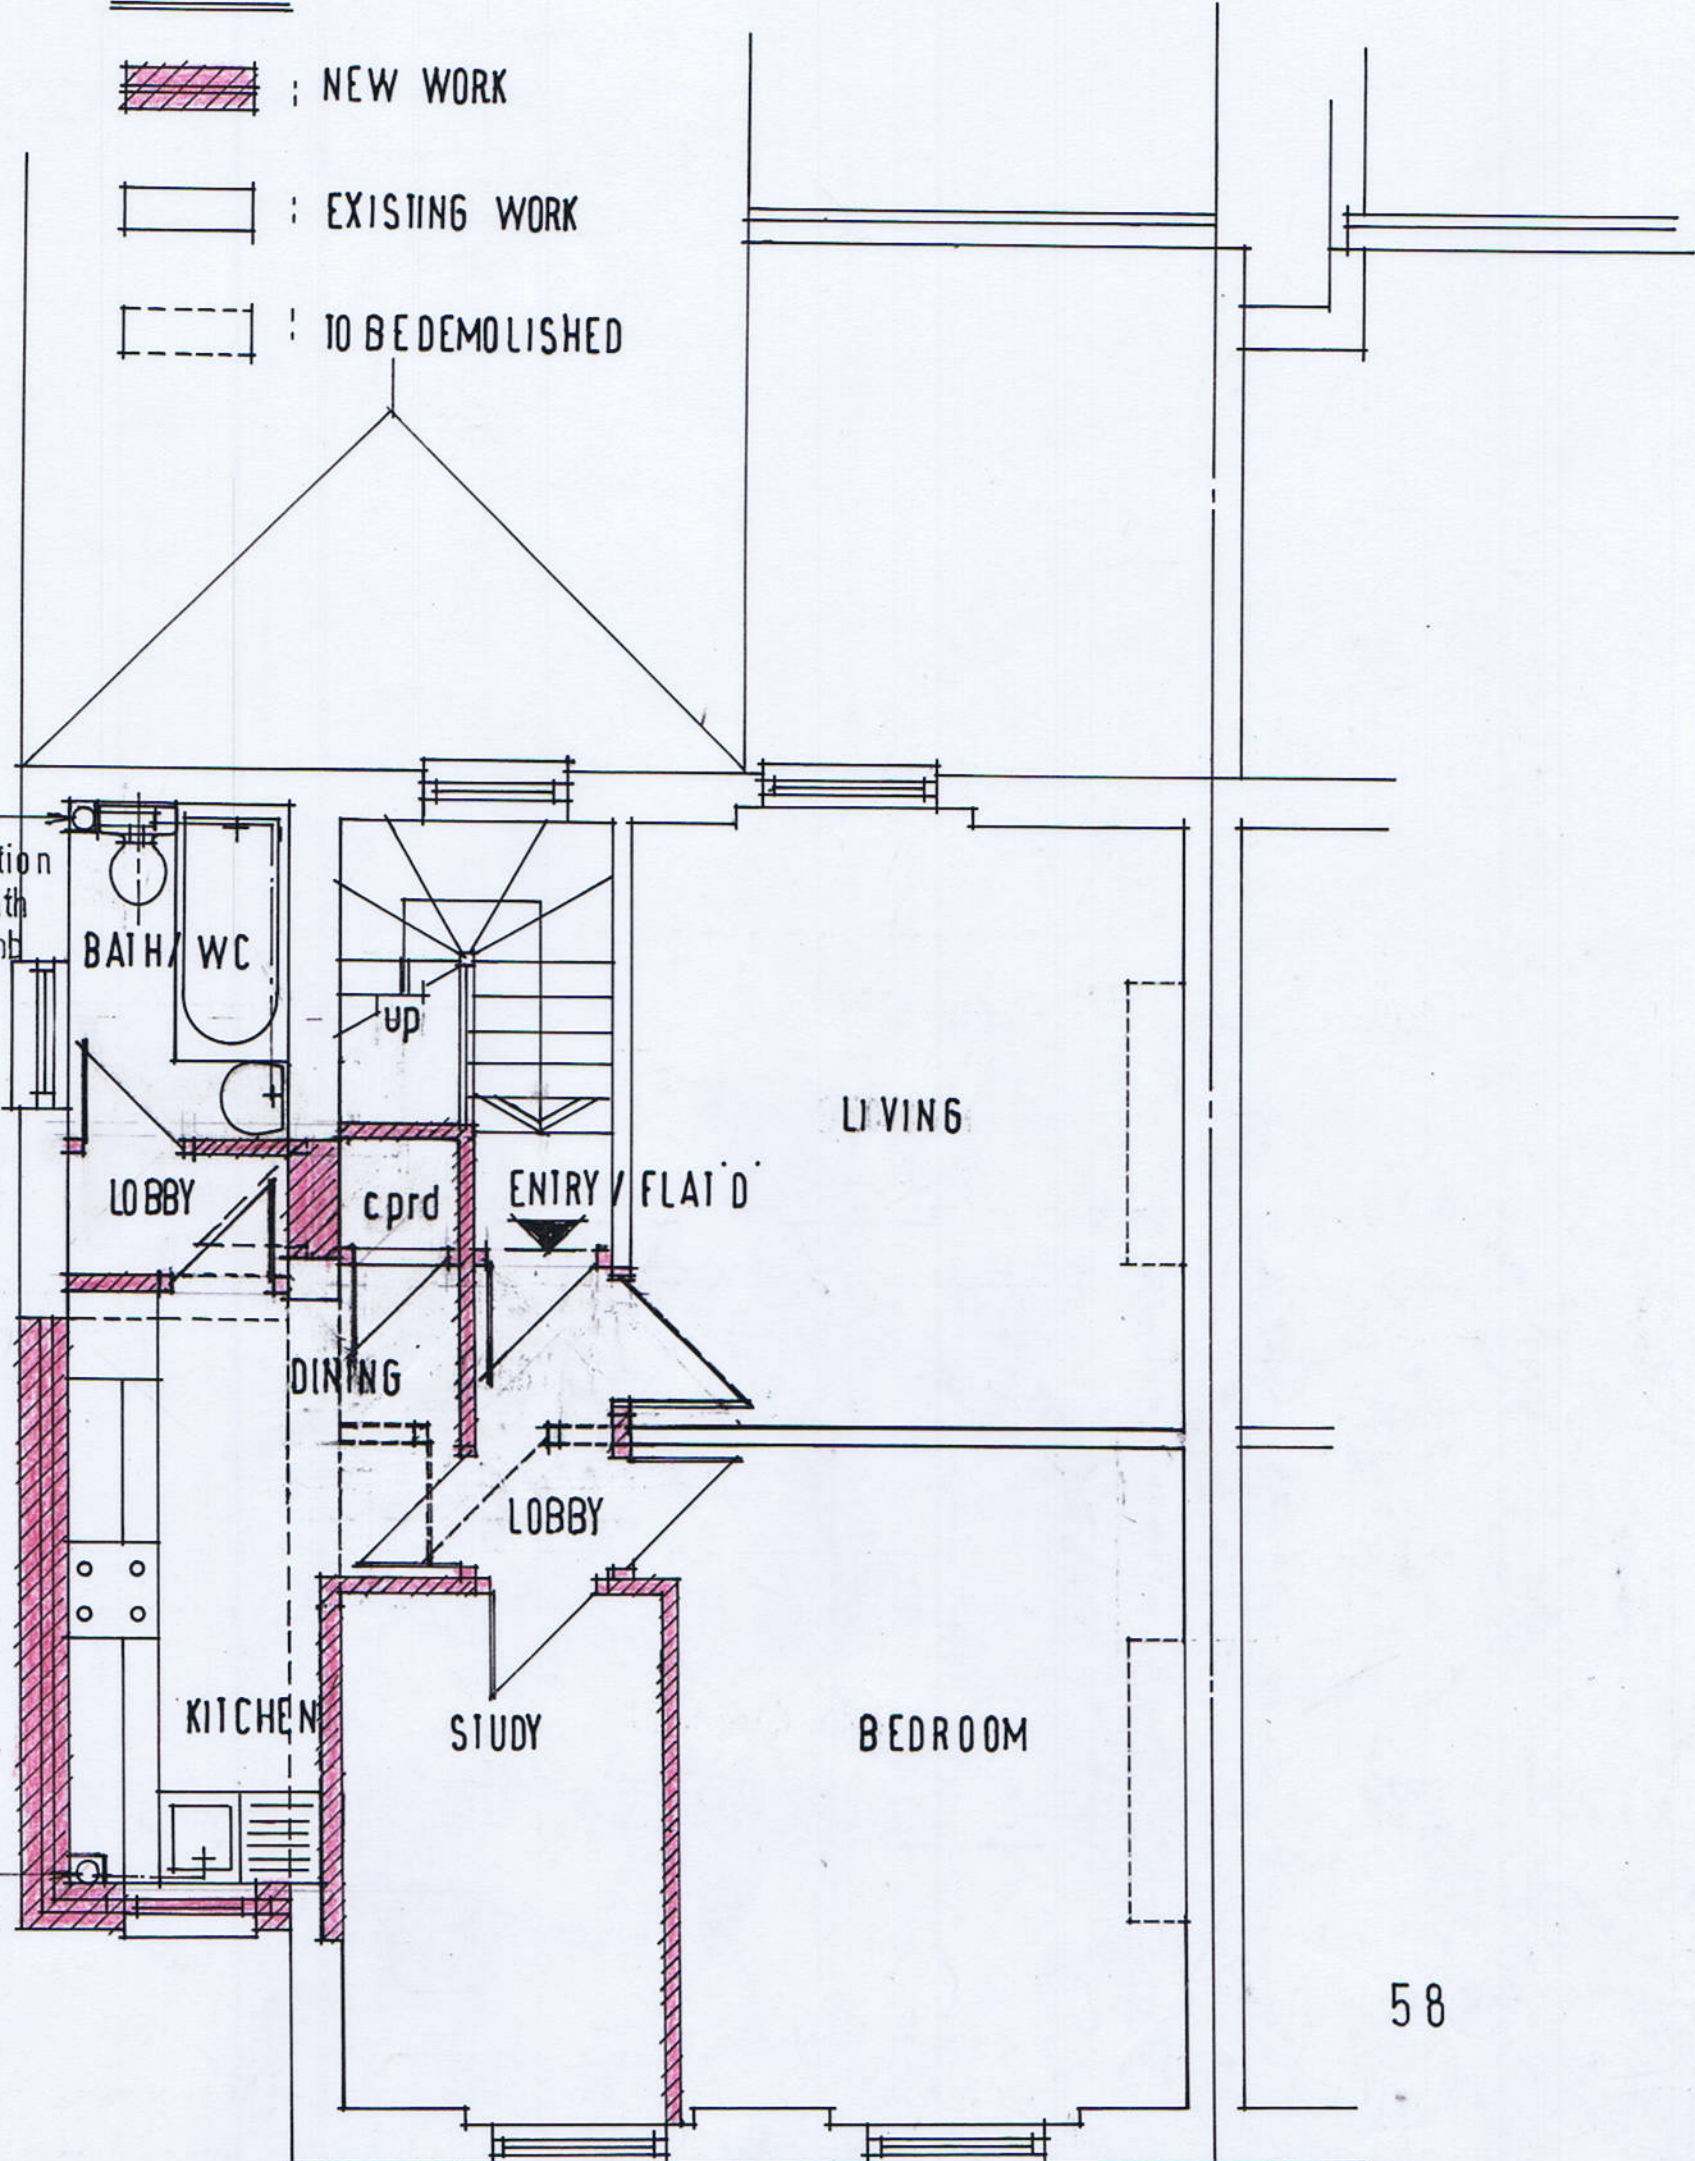

PROPOSED SECOND FLOOR PLAN
 1-BED FLAT / 57.0 sq.m.
 FLAT D



SCALE:

59 ROCHESTER ROAD LONDON NW1 9JG
 PROPOSED SECOND FLOOR PLAN
 scale : 1 : 50 date : 28/06/2012
 DRG No. 205 / 12 / 13