




*Anthony Wiseman*  
GALLERY  
STUDIO

Existing  
Signage

Existing wall

Existing Door

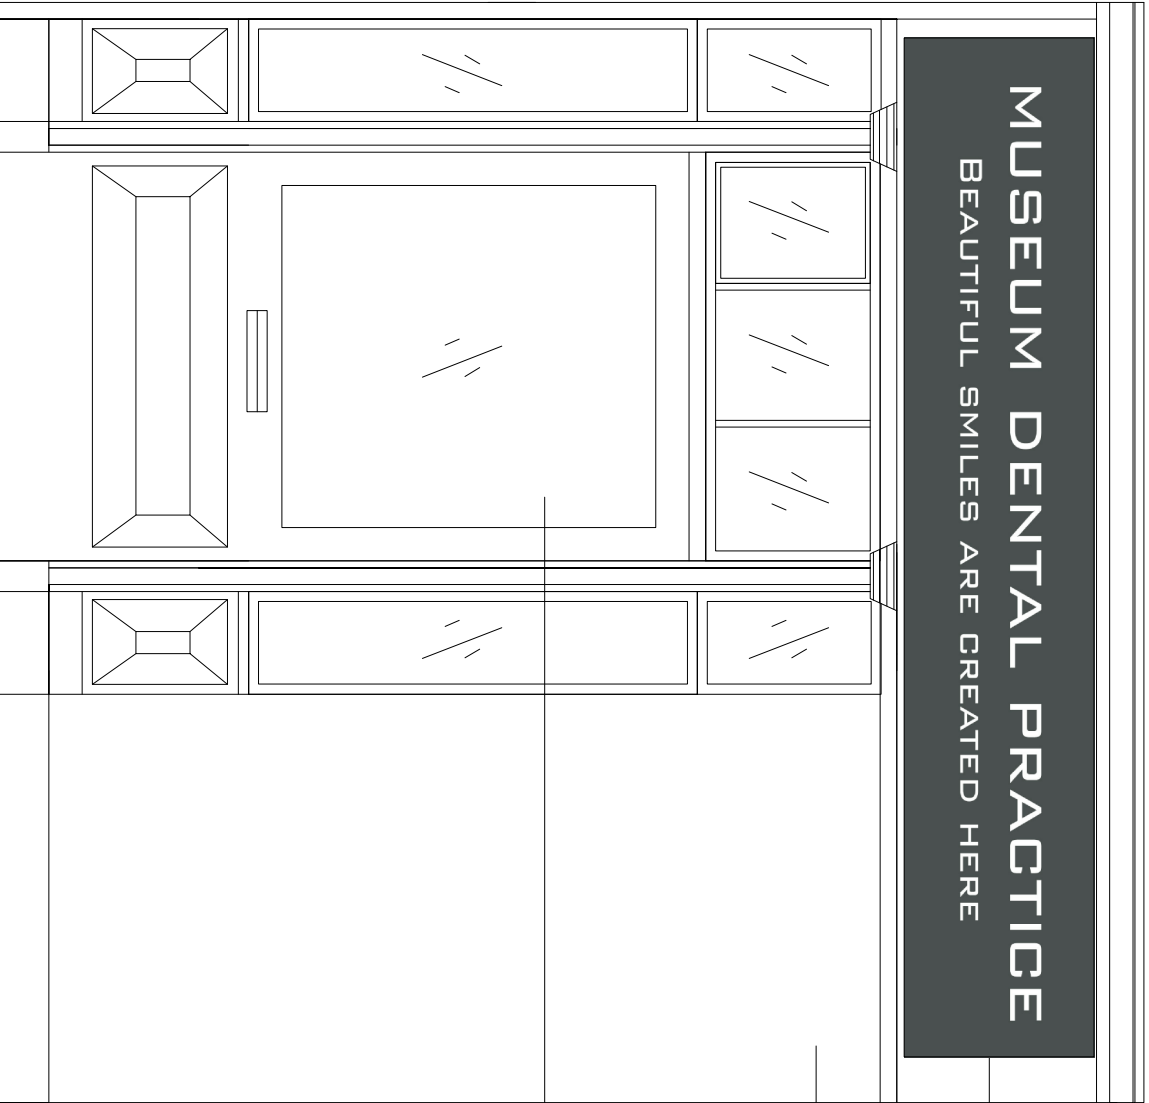

MUSEUM DENTAL PRACTICE  
BEAUTIFUL SMILES ARE CREATED HERE

New Self  
Illuminated  
Signage

Existing wall

Existing Door

Existing

Proposed

REAR ELEVATION  
Facing Pied Bull Yard

<b>Client:</b> Mr. Sayeed Akhtar	<b>Drawing</b>	<b>Date:</b>	<b>Drawing Title</b>	<p>This drawing is a property of Ann designer Living and cannot be used by any third party except the client .</p>	<p>(Dimensions to be crosschecked on site )</p>
<b>Address:</b> 70, Great Russel Street , London	Dr. No: RS/BP/05	28-01-2013	Existing and proposed External Elevation		
	Dr. By: AV	Scale: 1:100 (A3)			