



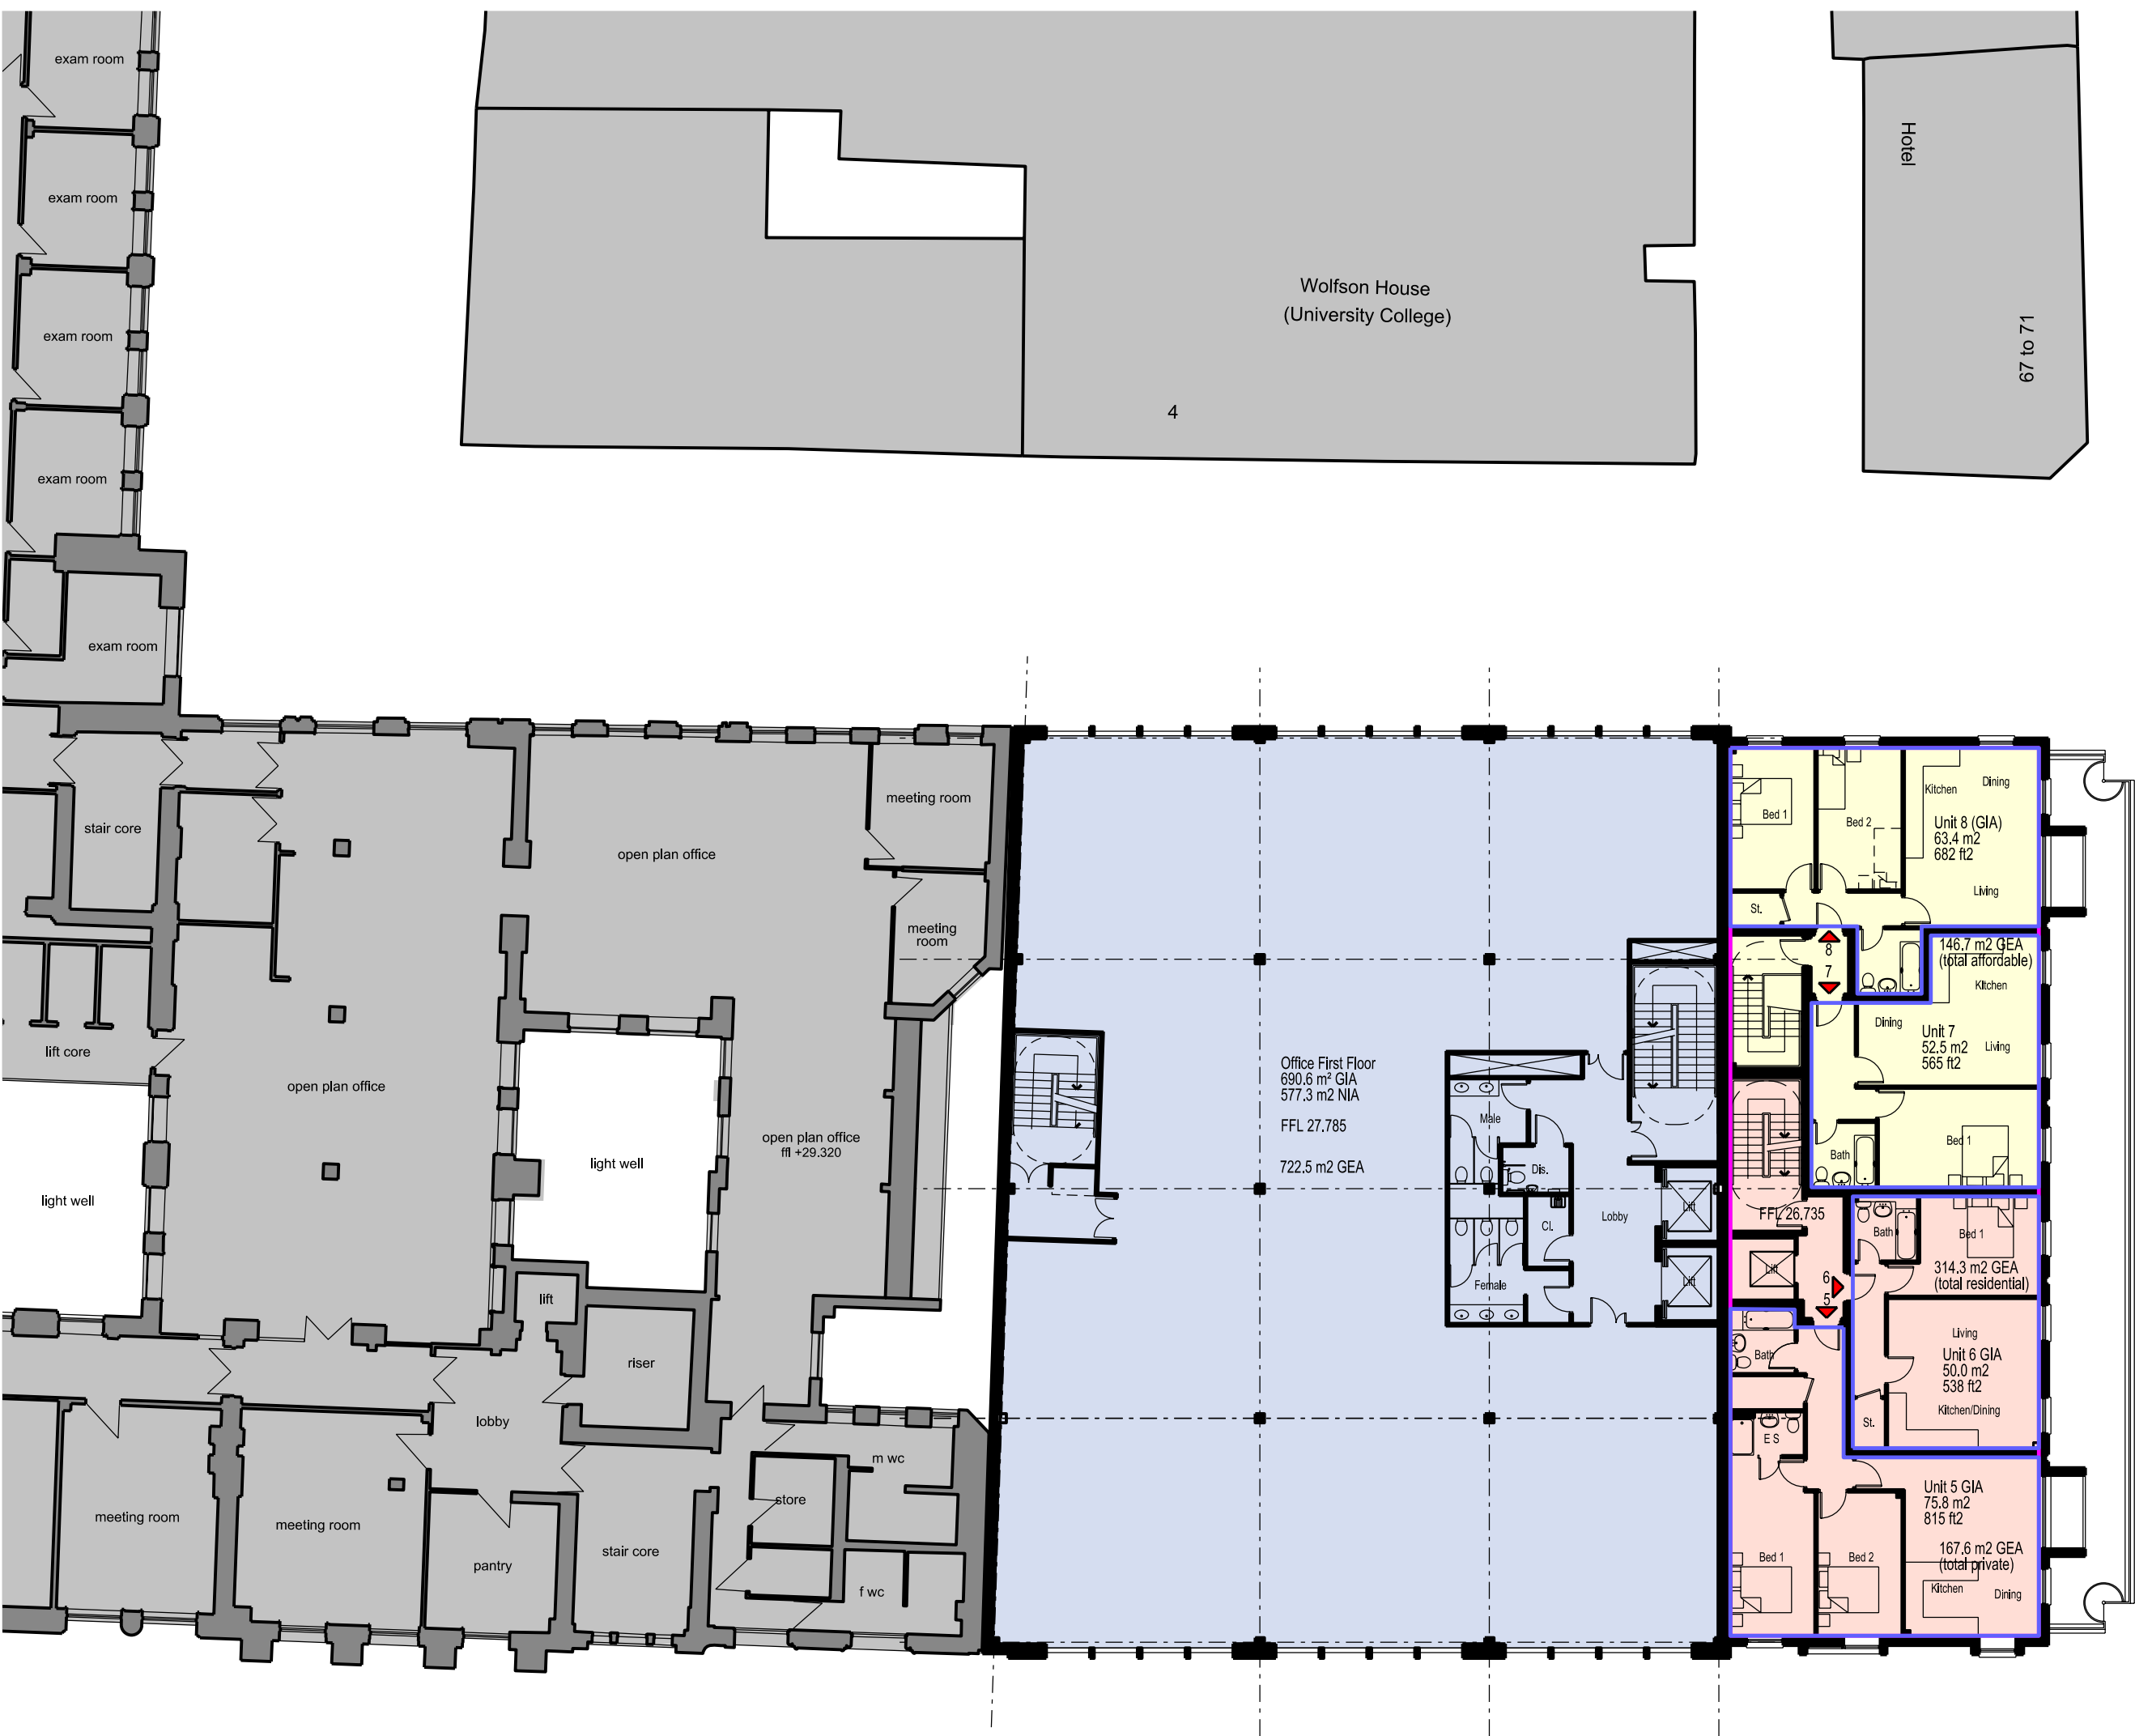


MELTON STREET

EUSTON STREET

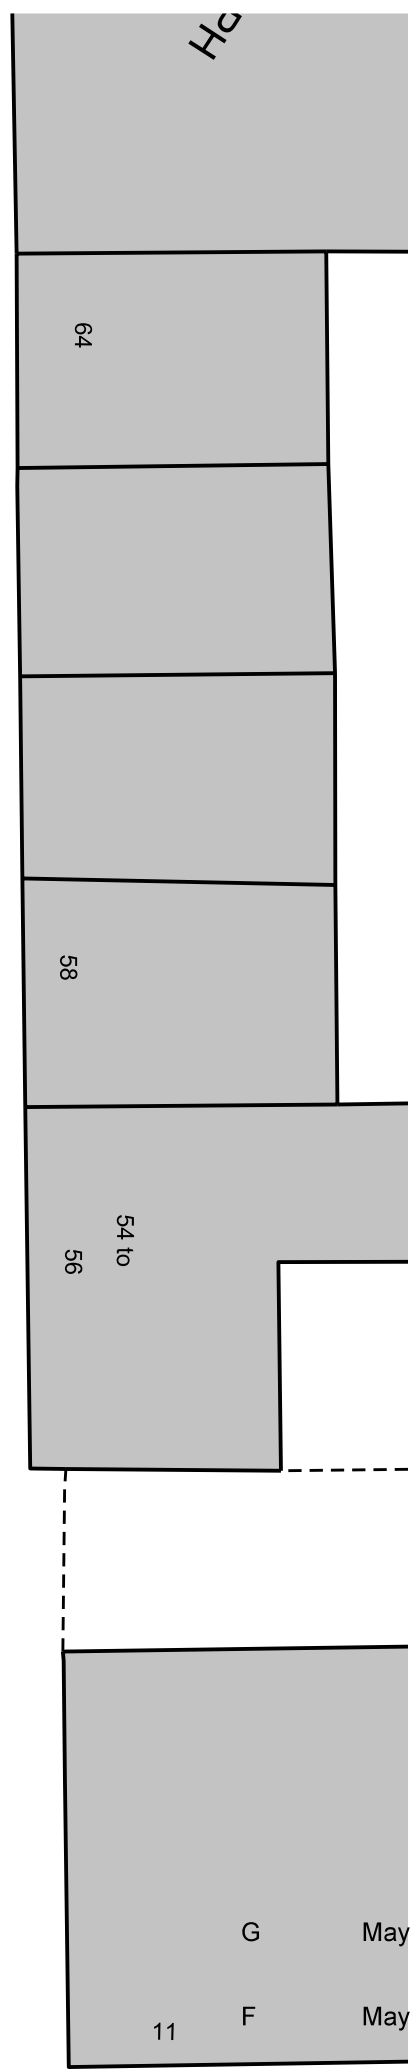

- Office
- Residential (Private)
- Residential (Affordable)

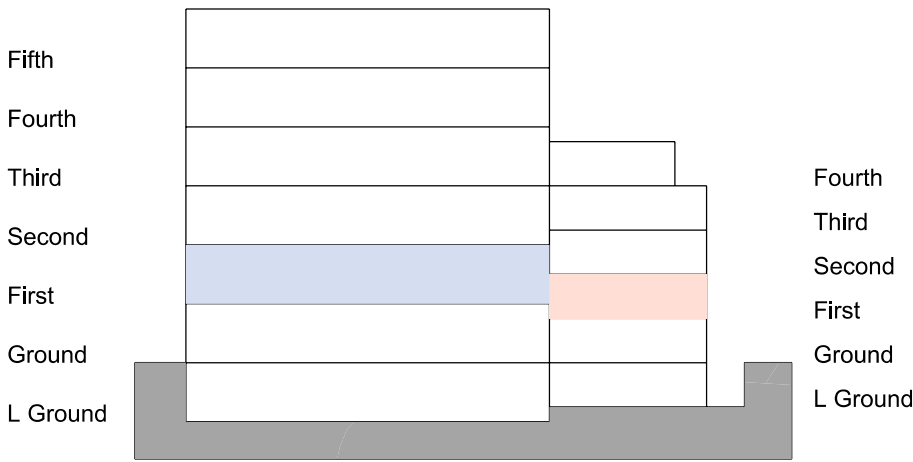

- Gross Internal Area (Residential Total)
- Net Internal Area (Residential Units)



|          |            |   |          |
|----------|------------|---|----------|
| G        | May 2012   | Residential Unit 5 added.<br>Residential Units re-planned.<br>Affordable accomm. stair repositioned. | JK       |
|          |            |   |          |
| F        | May 2012   | Affordable lift omitted.                                                                             | SPT      |
| E        | March 2012 | Planning Application                                                                                 | TH       |
| revision | date       | amendment                                                                                            | initials |

Project / Client:  
Walkden House, Euston  
TSSA

Drawing Title:  
Proposed First Floor Plan


North :

b3 architects llp

Audley House, Berechurch Hall Road, Colchester, Essex CO2 9NW  
T e l e p h o n e 0 1 2 0 6 5 6 2 9 4 6  
E m a i l : a r c h i t e c t s @ b 3 - a r c h i t e c t s . c o . u k

|                                             |                       |                    |
|---------------------------------------------|-----------------------|--------------------|
| Project Ref: / Drawing No. :<br>5936/1112 G | Drawn :<br>JK         | Checked :<br>LB    |
|                                             | Scale :<br>1:200 @ A2 | Date :<br>Nov 2011 |

Do not scale this drawing. Work to figured dimensions only. This drawing is copyright of b3 architects llp and should only be reproduced with their express permission.

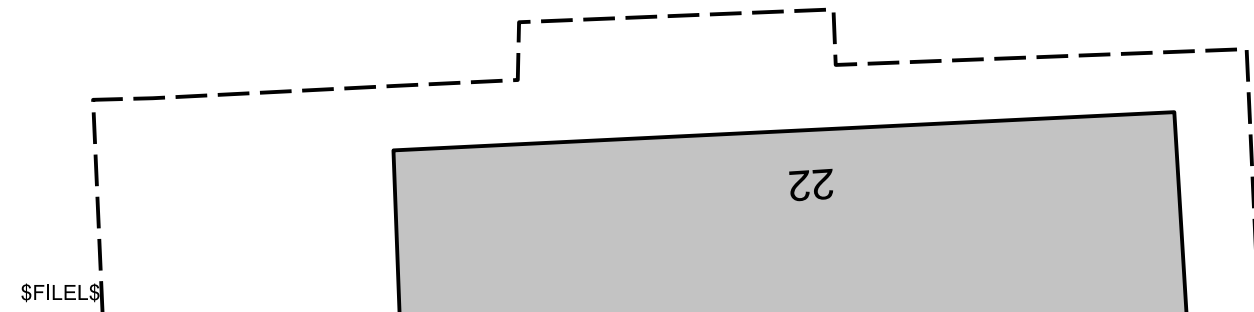

\$FILES\$ \$DATES\$ \$USERS\$