


SOUTH ELEVATION

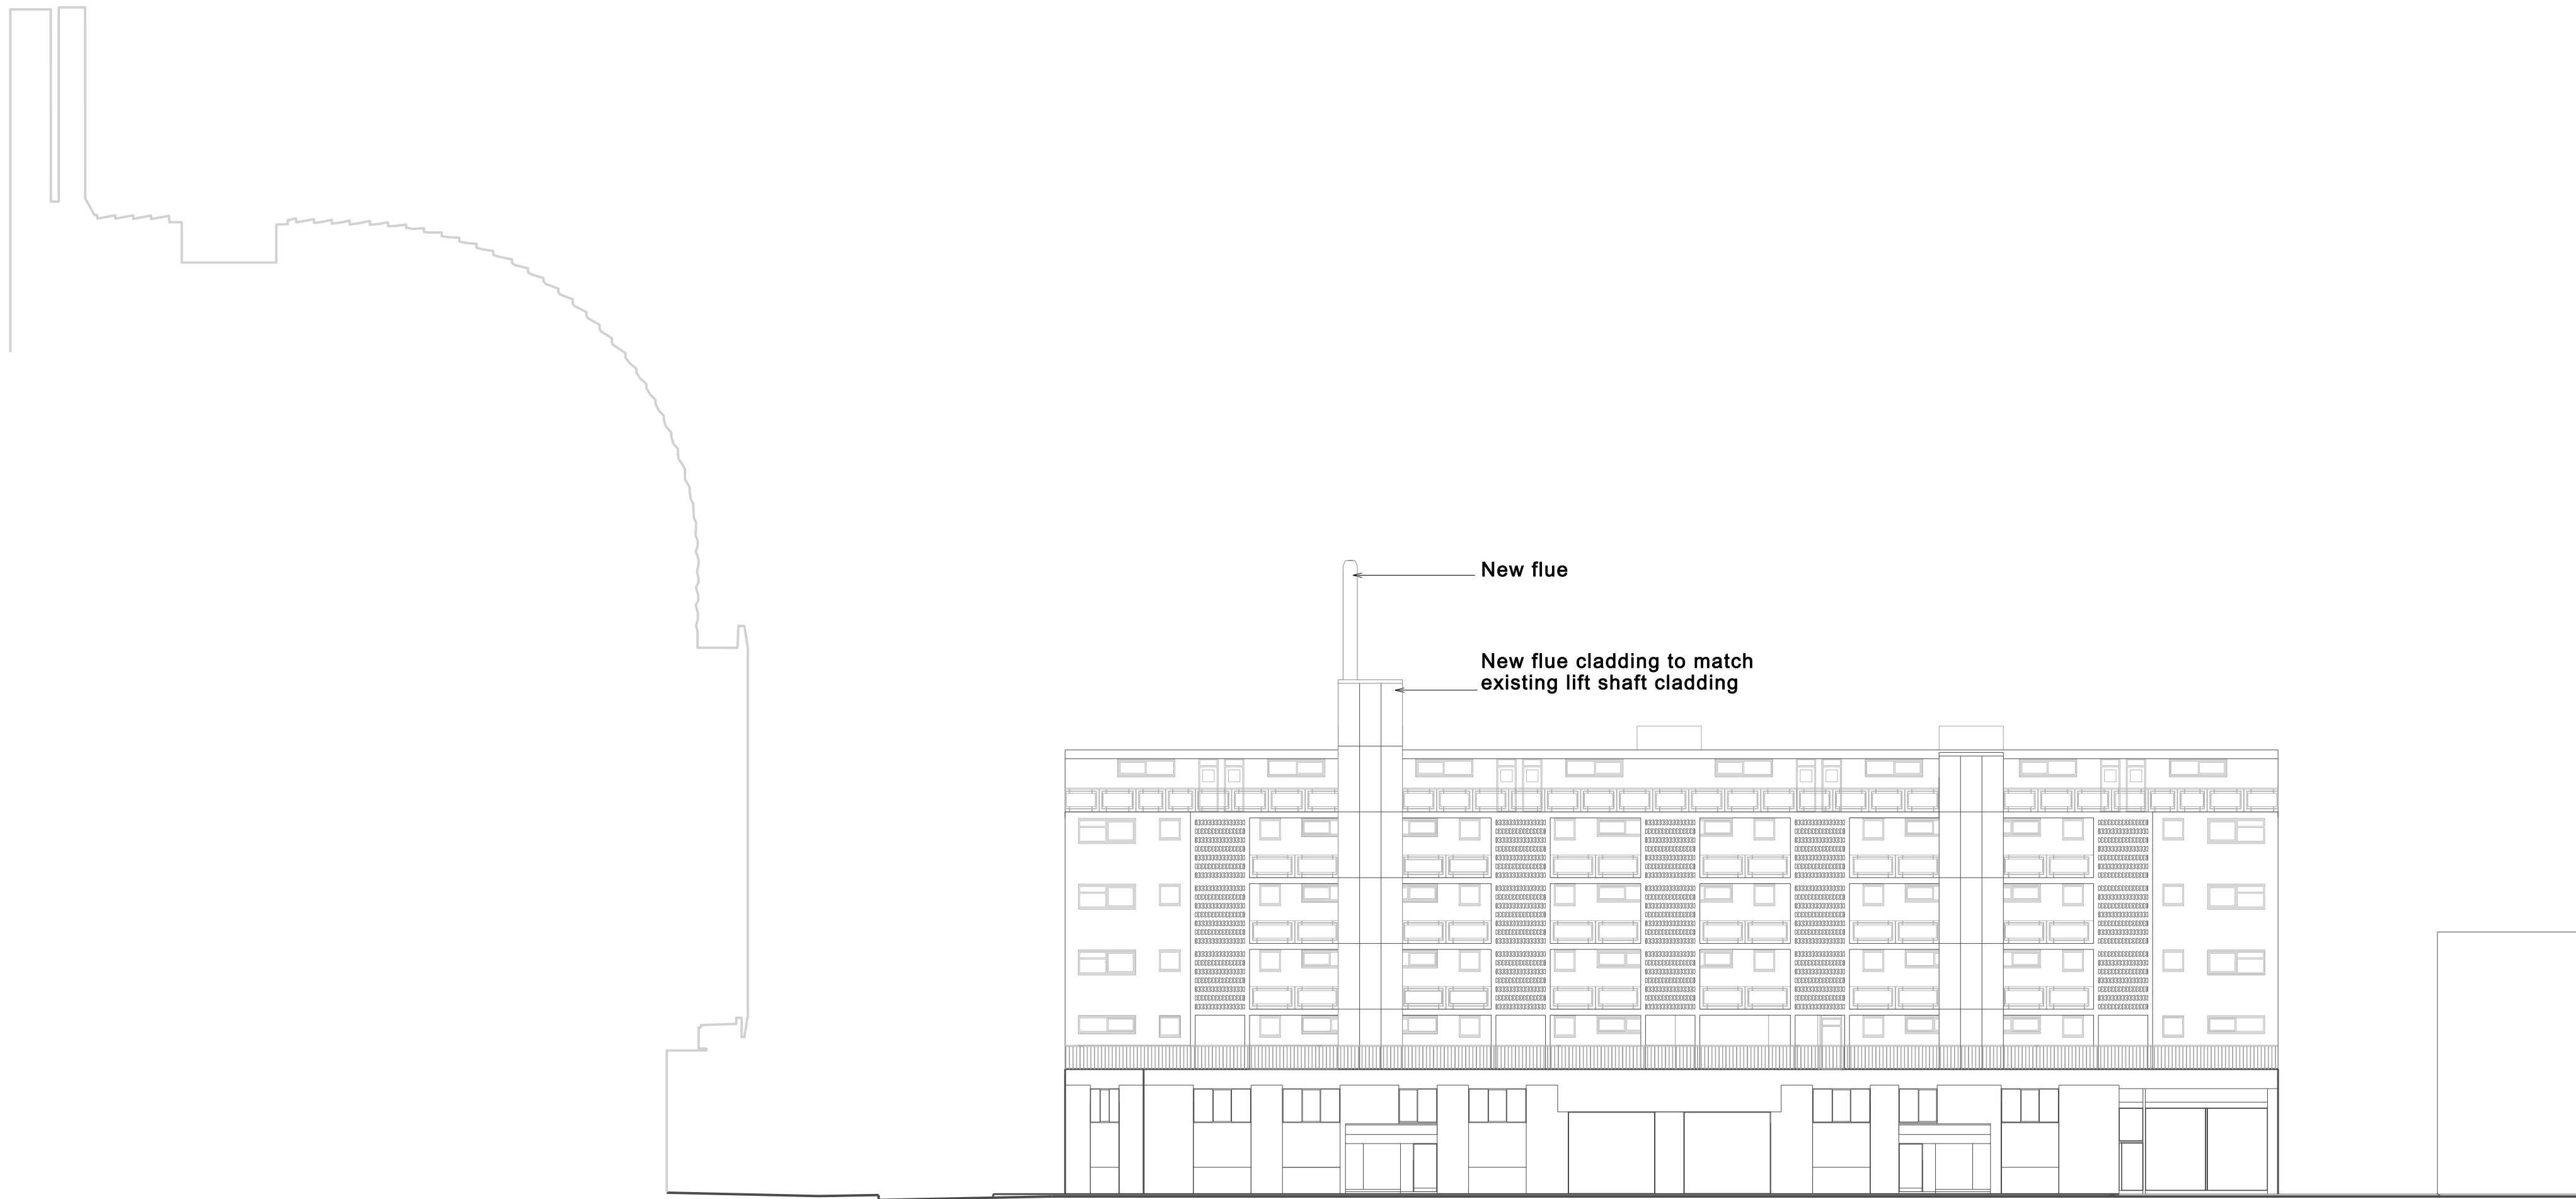

EAST ELEVATION

Rev.	Date	By	Description

Do not scale from this drawing All dimensions to be checked on site Notify the Architect immediately of any discrepancies This drawing remains the copyright of the Architect AAB architects 10 Stock Orchard Street London N7 9RW Tel 020 7700 6265 Fax 020 7700 6365 mail@aabarchitects.co.uk	PHOENIX COURT ENERGY CENTRE DRAWING : PROPOSED SOUTH AND EAST ELEVATIONS SCALE : 1:200 at A1, 1:400 at A3 DATE : 31.01.13			JOB NO.	LEVEL	SERIES	NO.	REV
				300		P	02	_