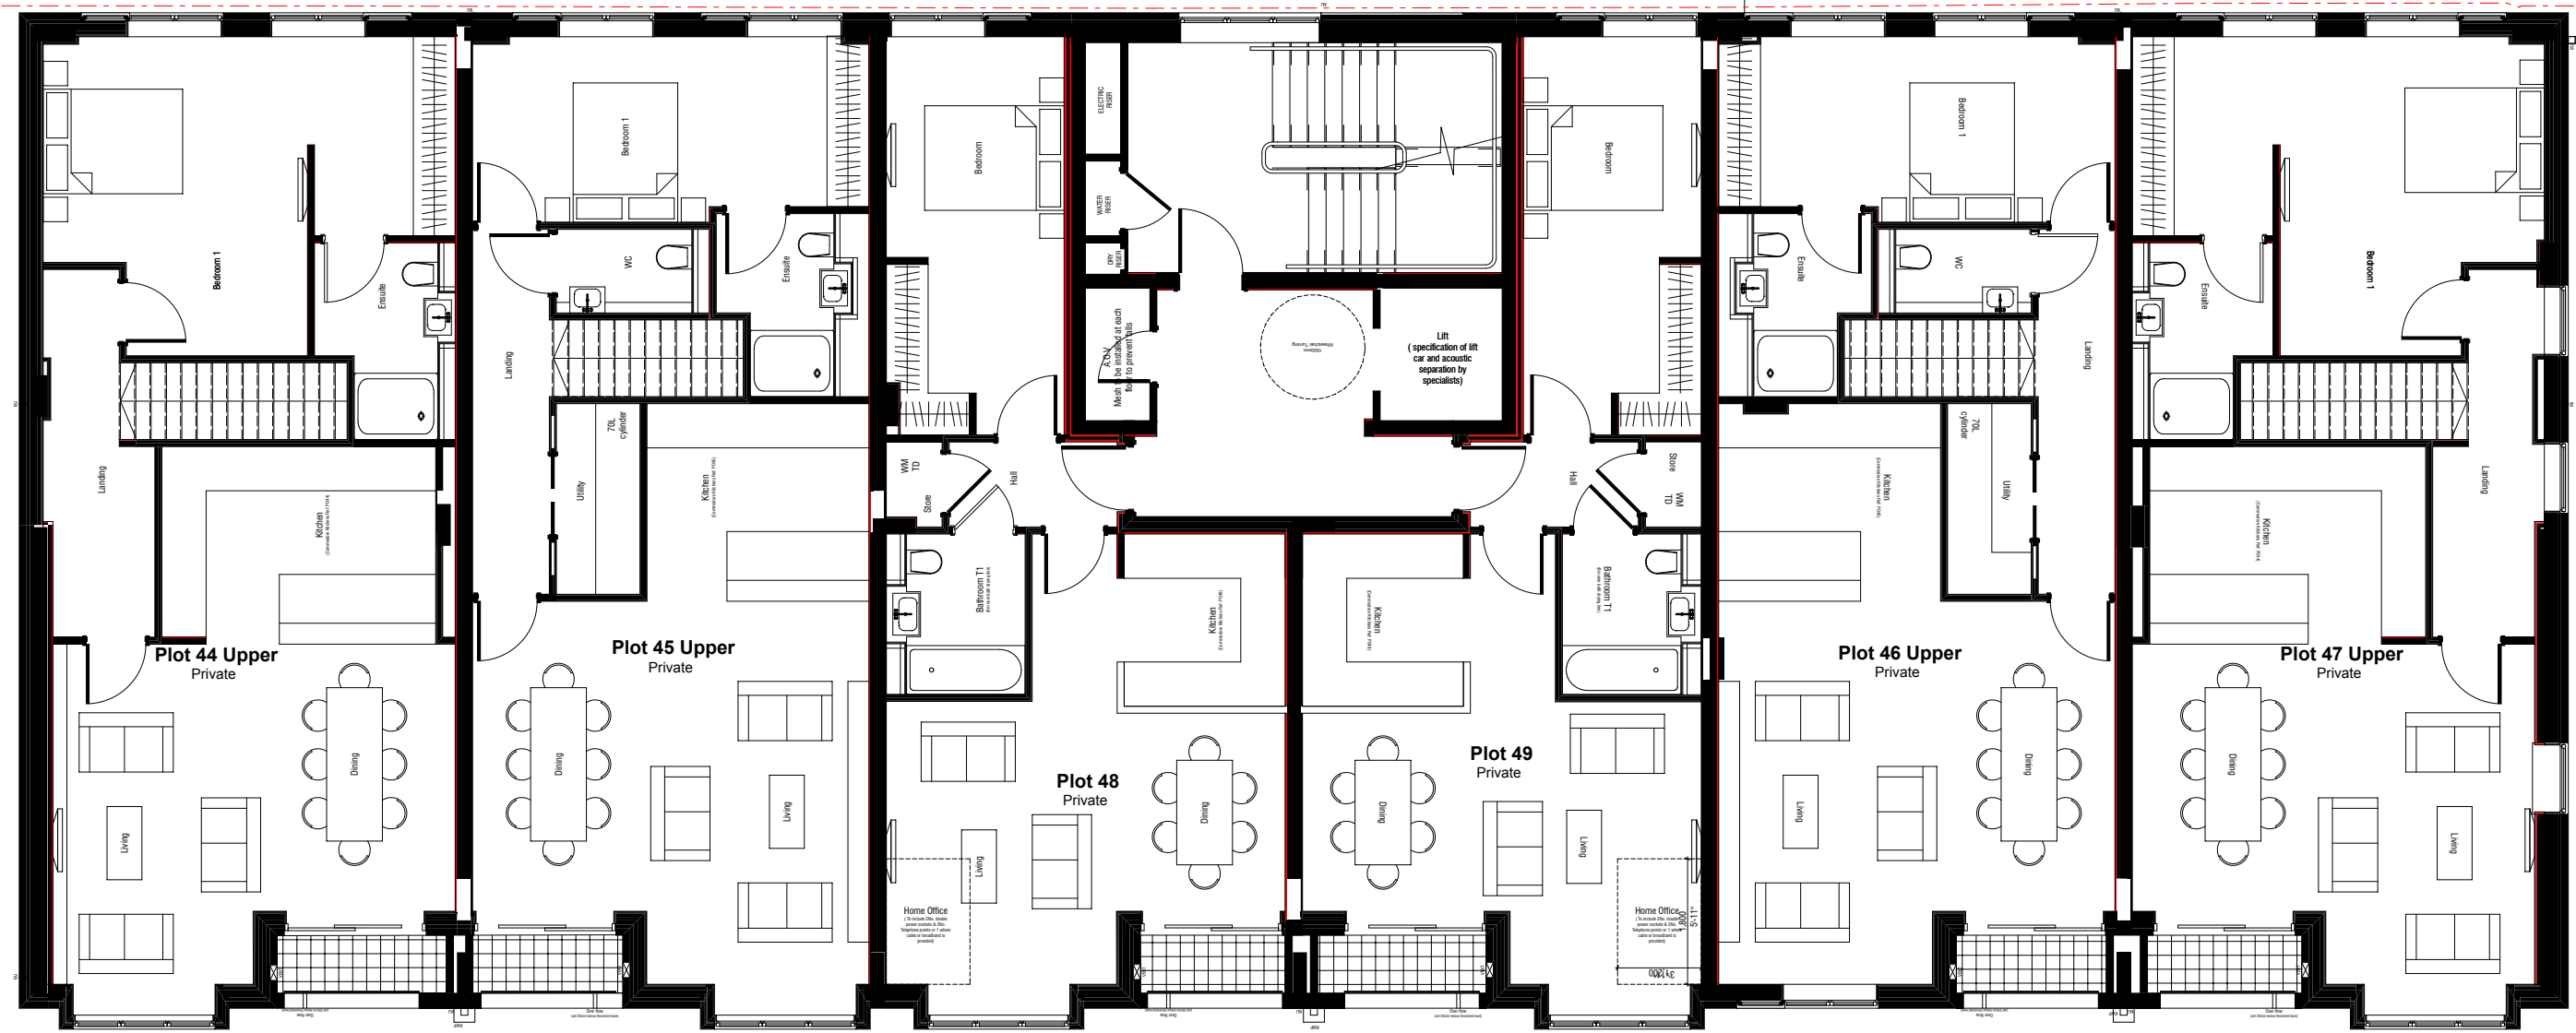


* ADDITIONAL OBSCURE WINDOW FOR FIRE EGRESS

Rev	Date	Description	By	PM
A	11.02.13	LABELS AMENDED	MLE	--

REVISIONS

NOTES:

PLANNING



CLIENT
CREST NICHOLSON

TITLE
SIDMOUTH STREET,
CAMDEN

SECOND FLOOR PLAN

Scale @ A1: 1:100
Date: 14/02/2013

Drawn by: MLE
Checked by: MLE

Drawing No: 12.036.253

Revision: A

HGP
ARCHITECTS

FURZEHALL FARM, WICKHAM ROAD
FAREHAM, HAMPSHIRE, PO16 7JH
T: 01329 283 225
F: 01329 237 004
E: EMAIL@HGP-ARCHITECTS.CO.UK
W: WWW.HGP-ARCHITECTS.CO.UK

PS 10342

HGP Architects Ltd.
Copyright Reserved.
Check dims. on site.