




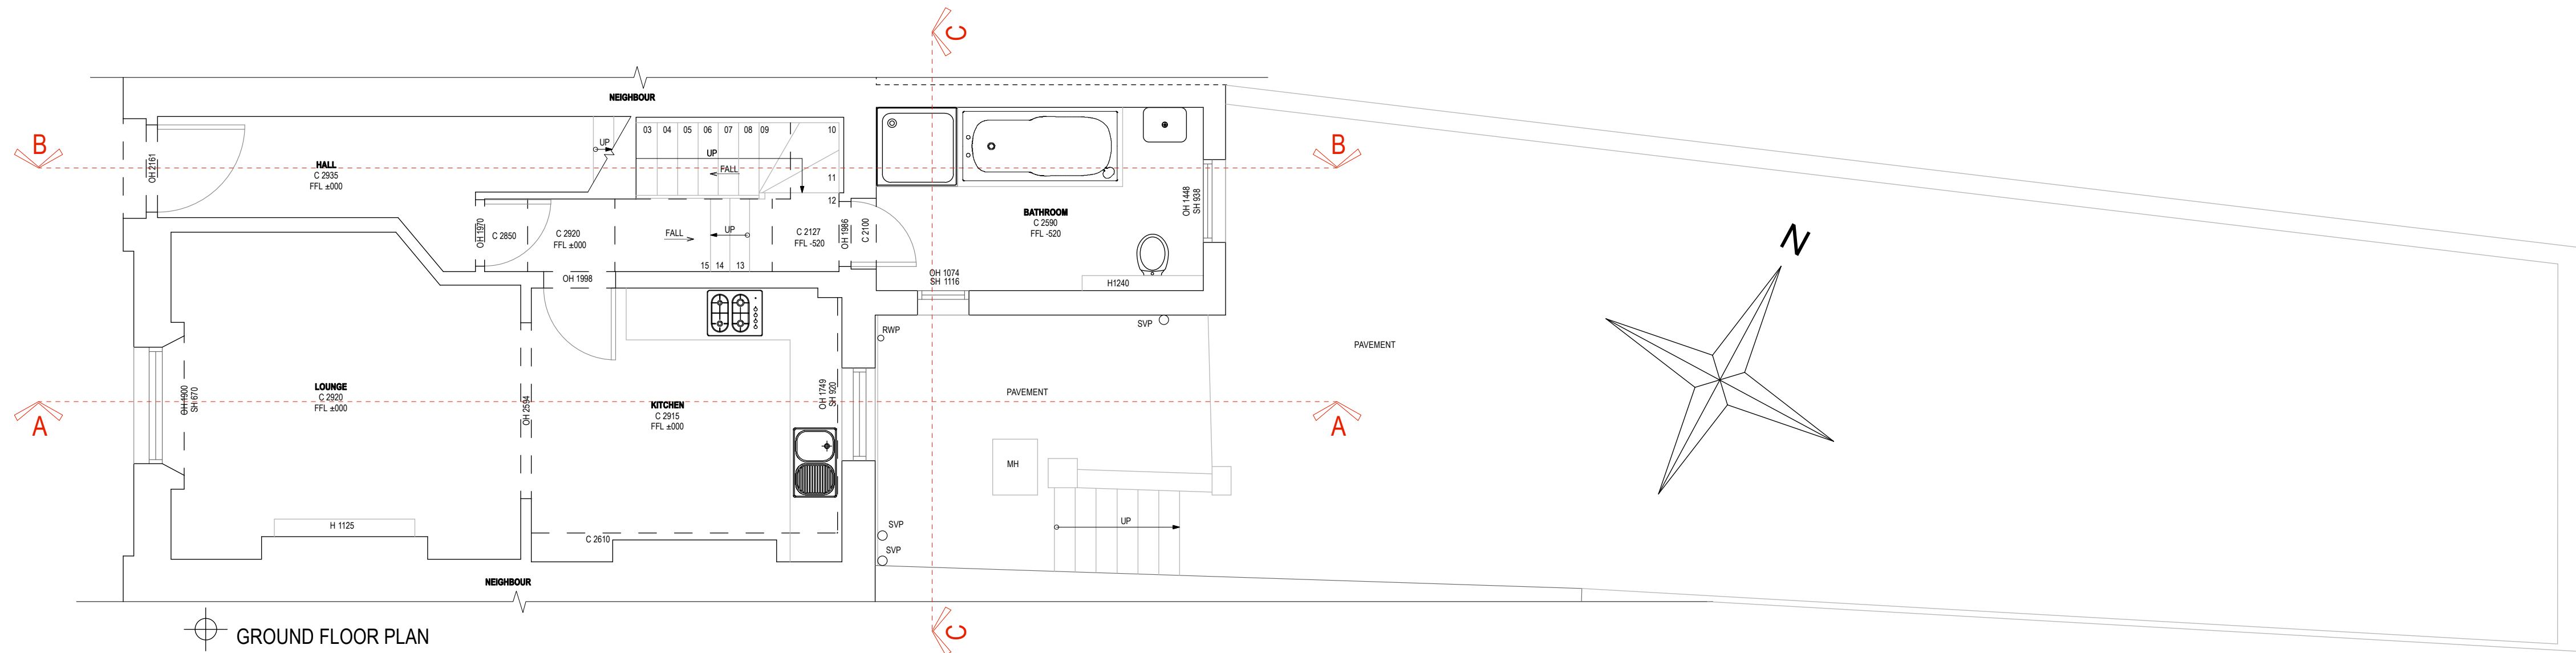


GROUND FLOOR PLAN

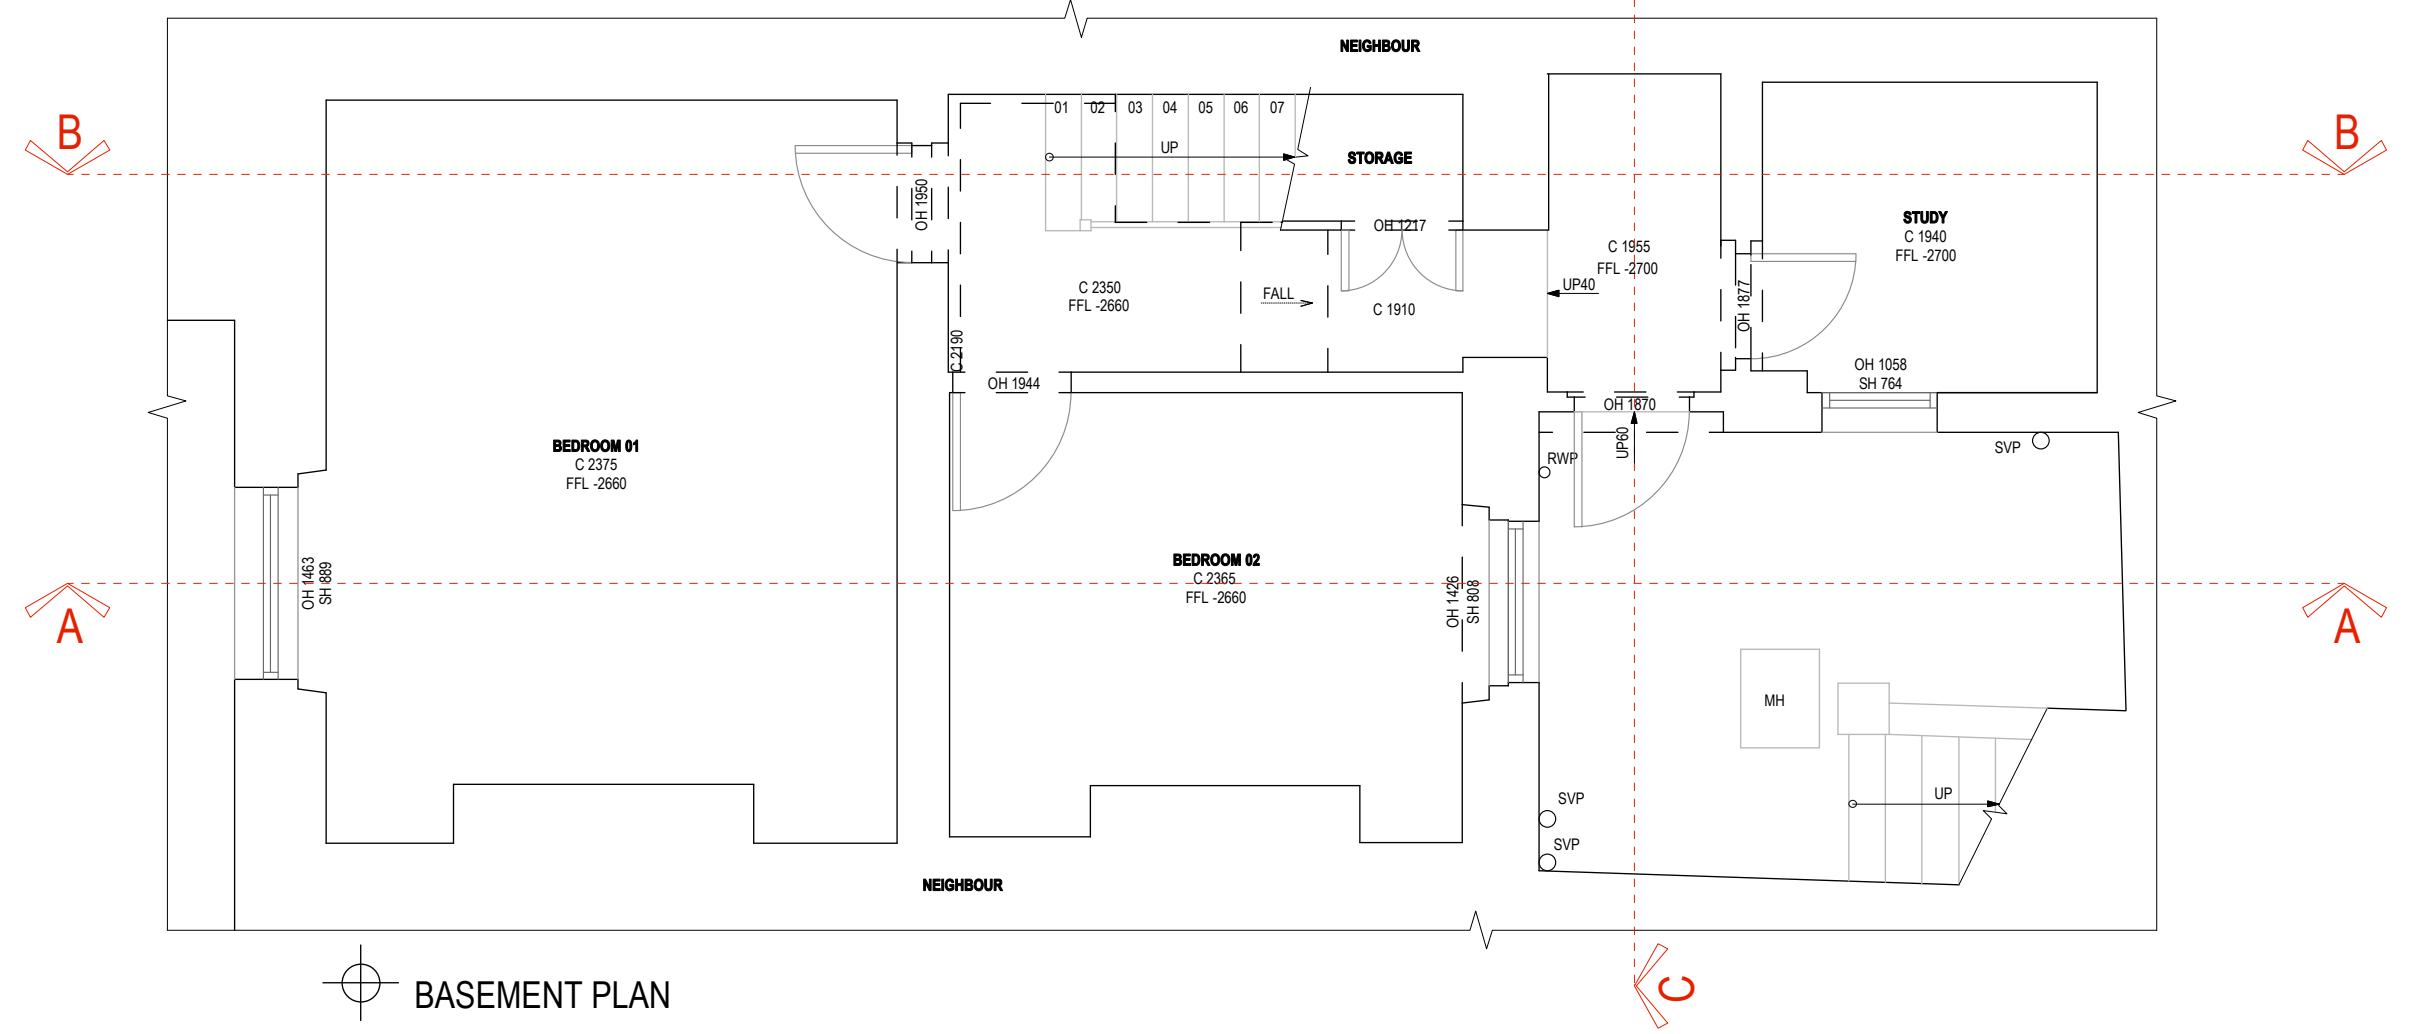

BASEMENT PLAN

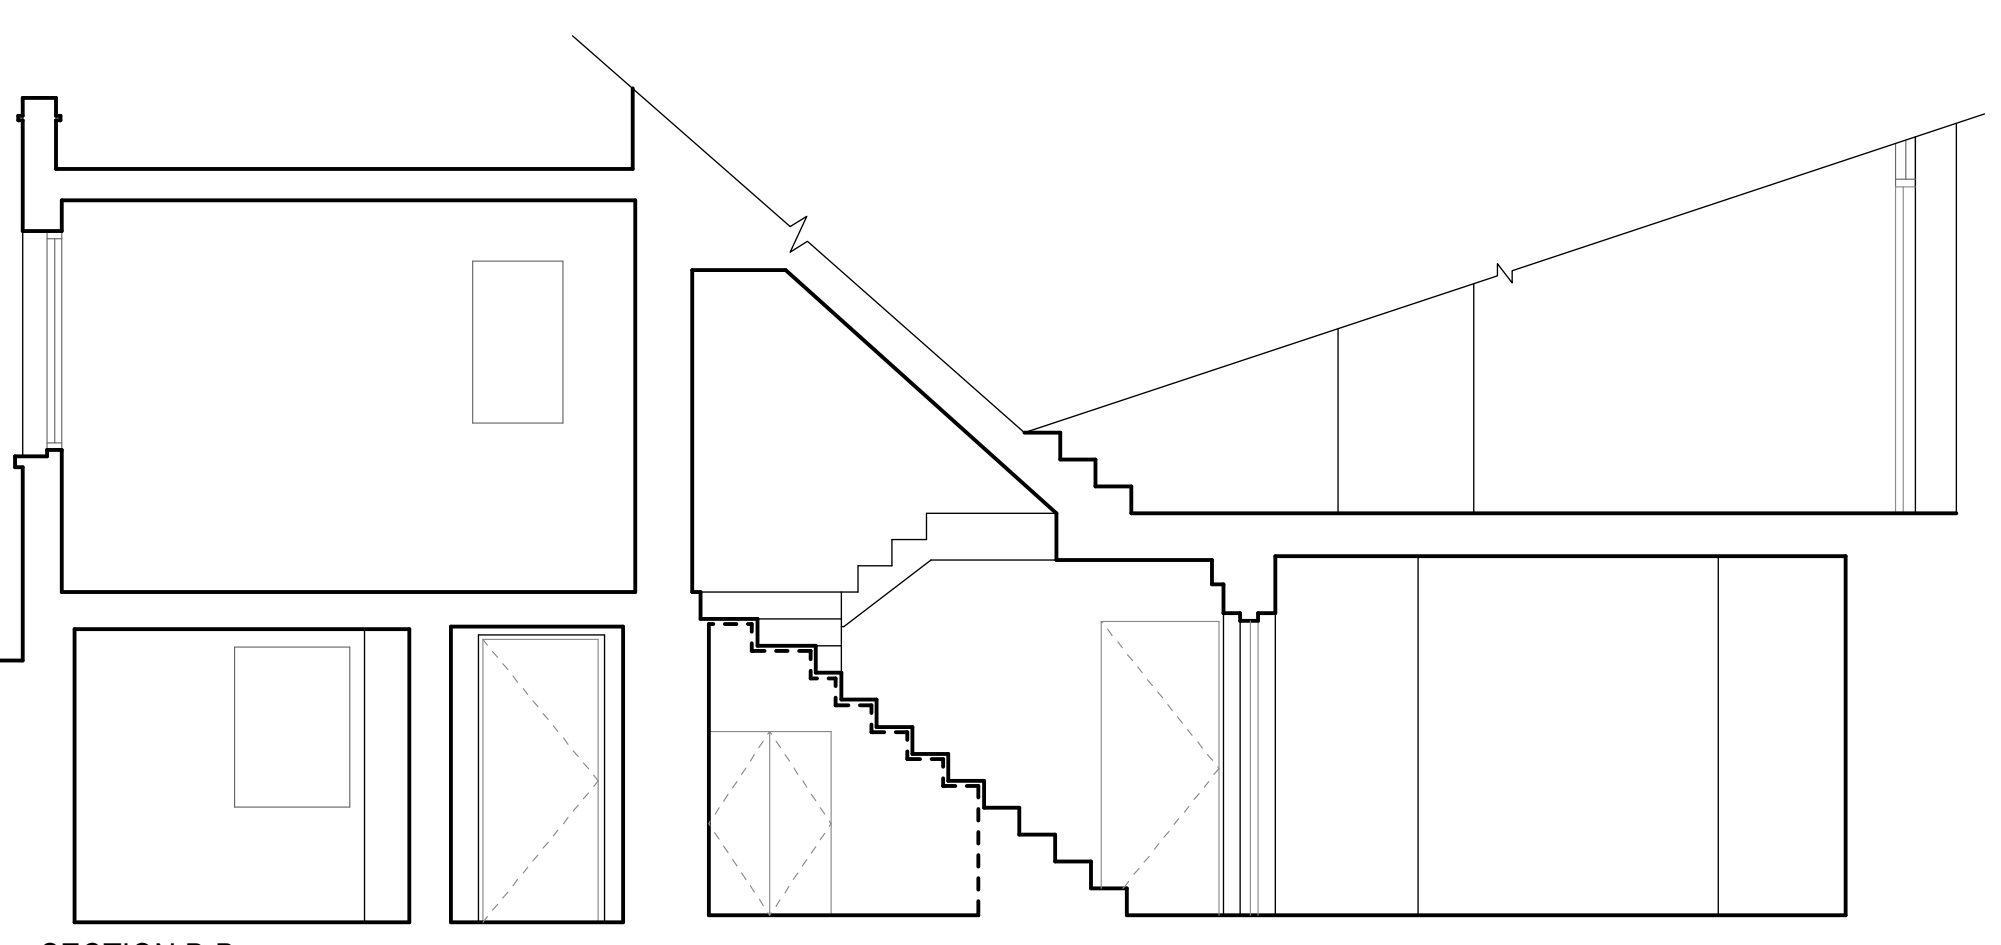


SECTION B-B

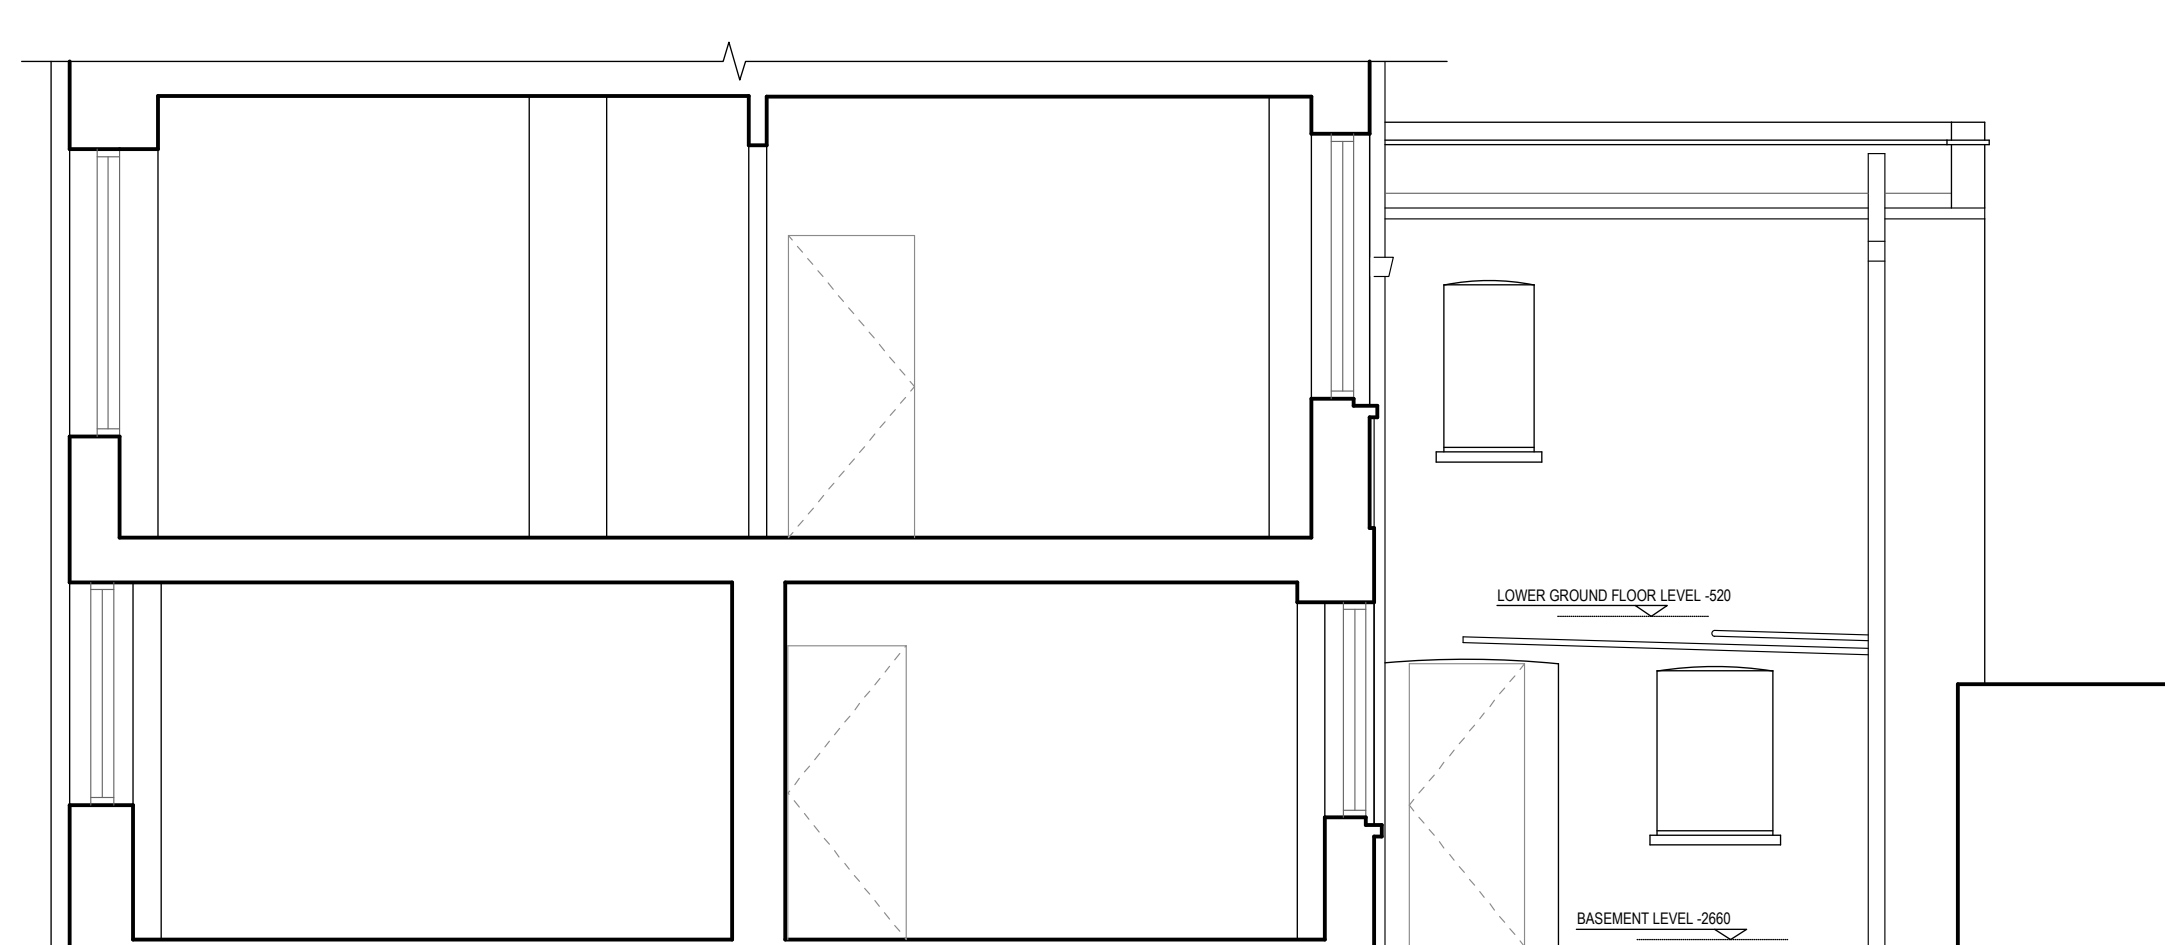

SECTION A-A



REAR ELEVATION

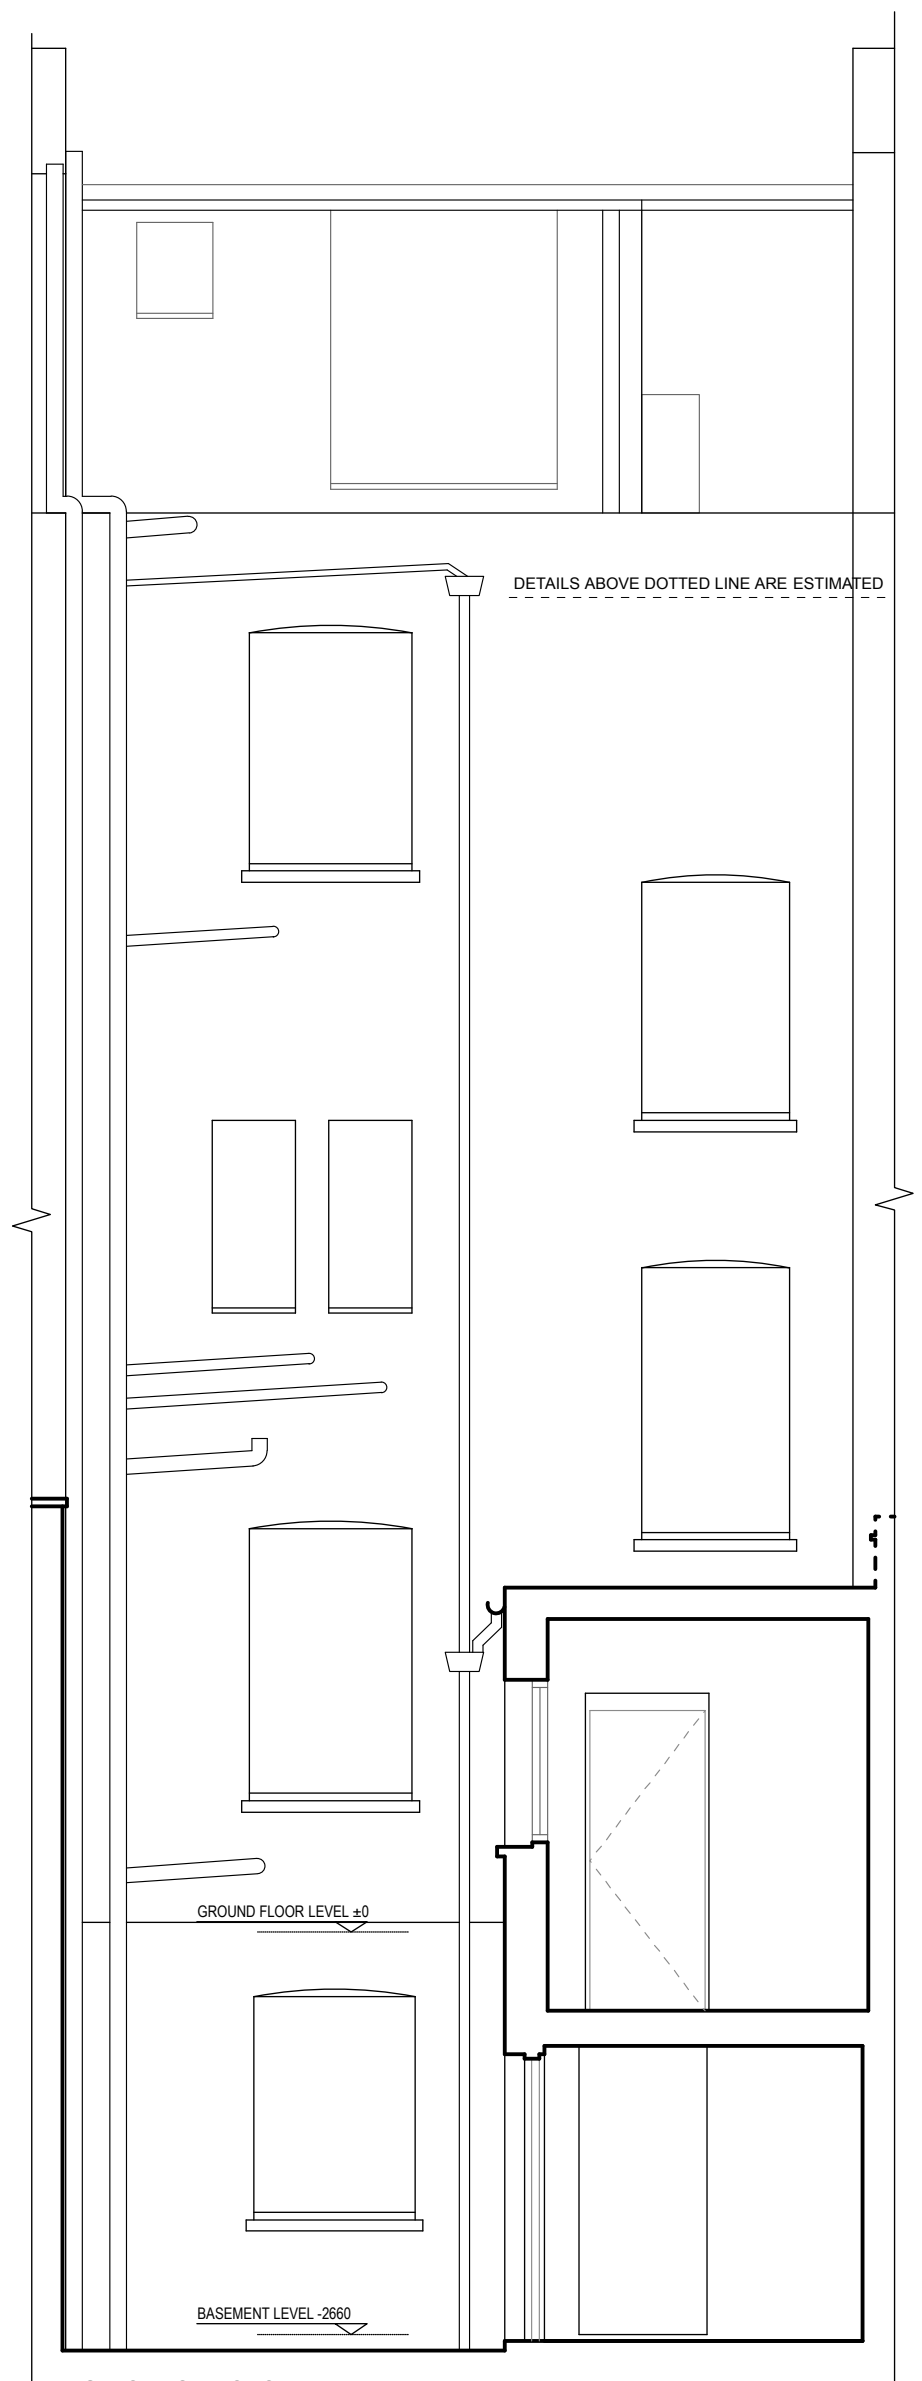

SECTION C-C



Note: Every effort is made to identify all visible above ground features, however it should be borne in mind that there may be items obscured at the time of survey Datum Details: Grid Datum: Arbitrary Level Datum: Arbitrary All levels refer to DATUM LEVEL (FFL ±0.000) BASE POINT	LEGEND Sit Height Opening Height Ceiling Height Beam Height Finished Floor Level Rain Water Pipe Soil Vent Pipe Cover Level	SH Swp OH Staircase / Stairwell C Ceiling Fall BH Surface Fall FFL Road Fall RWP Elevation Height SVP CL DATUM LEVEL UP 100 UP FALL 30 FALL 30 FALL 30 FALL 30 2.000 m X 450	Drawing name: EXISTING: FLOOR PLANS, SECTIONS & ELEVATIONS Date: OCTOBER 2012 Job no: ASANG-108 Drawing no: D 01 Scale: 1:50@A01 Surveyed by: BB Drawn by: BB Project name: 50a MORNINGTON TERRACE LONDON NW1 7RT	PRECISE Surveys LTD 2 Hardy House Union Lane, Isleworth TW7 6GU Tel: 02065902613 07846544508 07737211318 www.precise3d.co.uk