



SUMATRA ROAD

KERB LINE

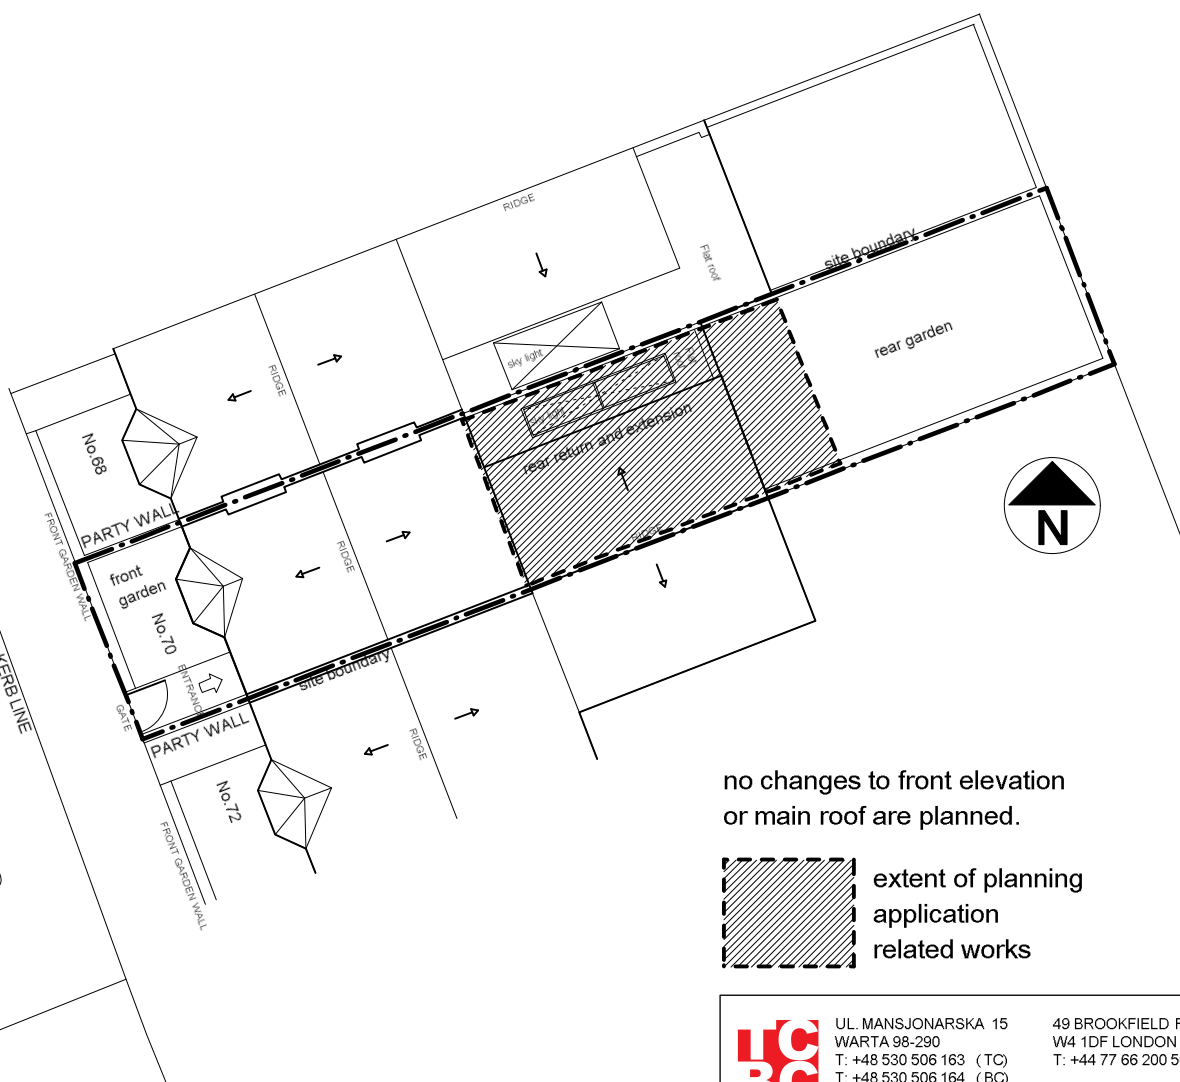

no changes to front elevation
or main roof are planned.

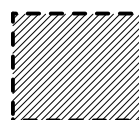

extent of planning
application
related works



UL. MANSJONARSKA 15
WARTA 98-290
T: +48 530 506 163 (TC)
T: +48 530 506 164 (BC)
E: info@tbcarchitekci.com
W: tbcarchitekci.com

49 BROOKFIELD ROAD
W4 1DF LONDON
T: +44 77 66 200 500 (TC)
E: info@tbcarchitekci.com
W: tbcarchitekci.com

PROJECT NO. AND NAME

0051 Terraced house rear extension

LOCATION

70 Sumatra Road
London NW6 1PR

DRAWN BY

architect
Barbara Cegielka

CHECKED BY

architect
Tomasz Cegielka

PROFESSION

Architecture

STAGE

Planning

DRAWING NAME

Site Block Plan / Roof View

SCALE

1:200 @ A4

DRAWING NO.


0051-PA-02

REV.


A

DATE


12/02/2013

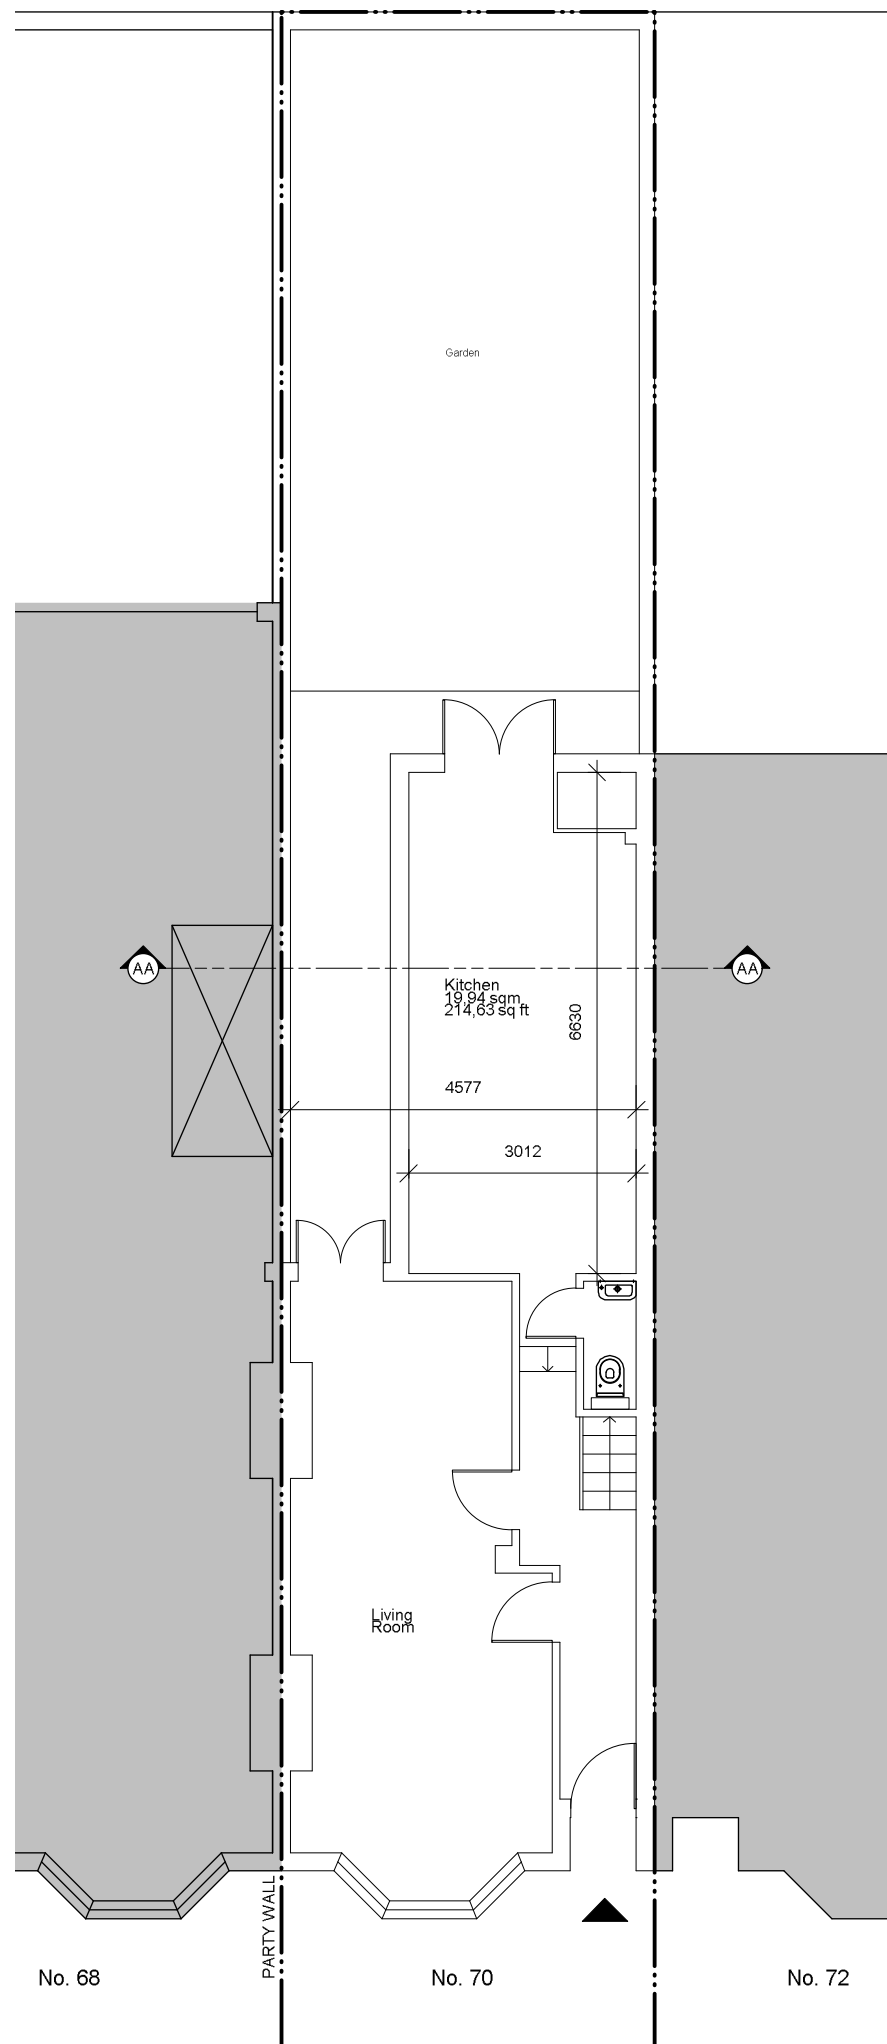

EXISTING GROUND FLOOR PLAN scale 1:100

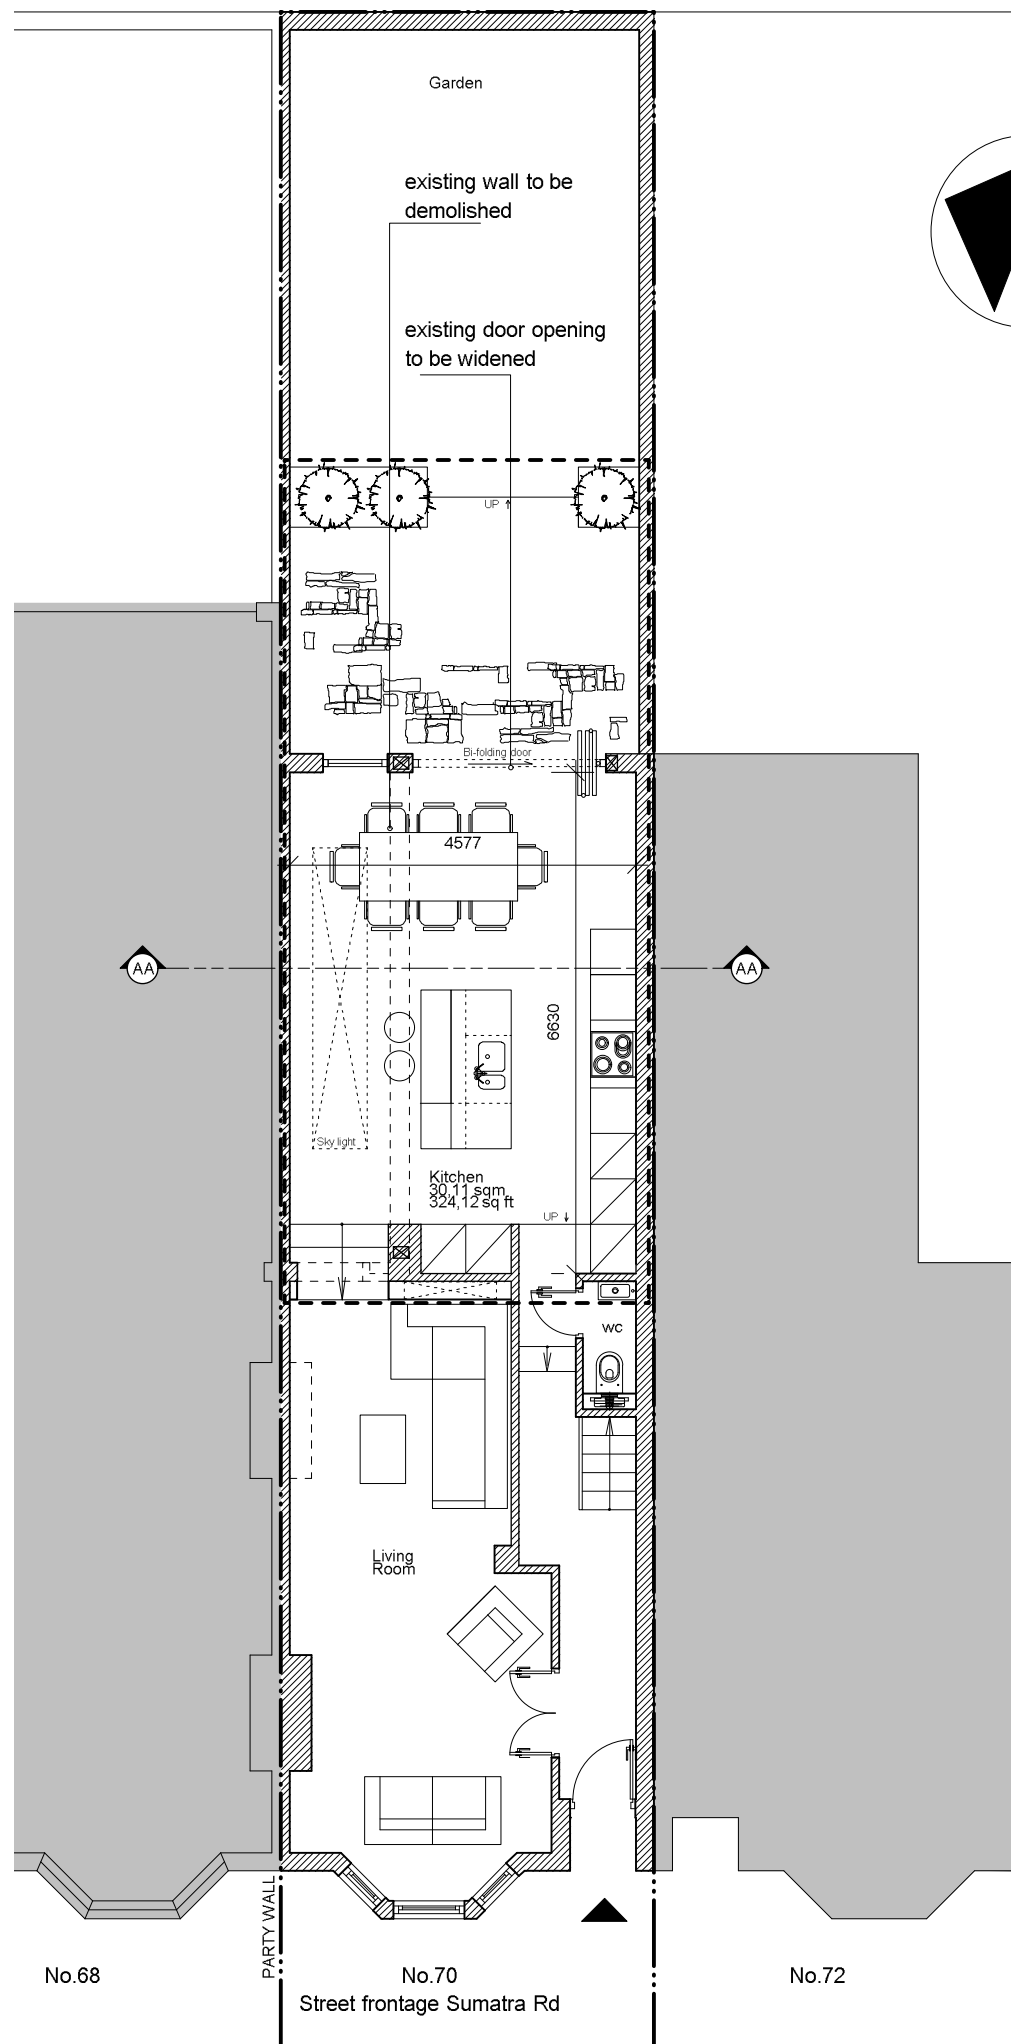


PROPOSED GROUND FLOOR PLAN scale 1:100

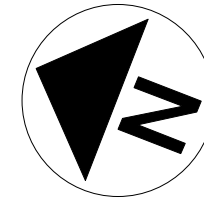


no changes to front elevation
or main roof are planned.

extent of planning
application
related works


	UL. MANSJONARSKA 15 WARTA 98-290 T: +48 530 506 163 (TC) T: +48 530 506 164 (BC) E: info@lcbarchitekci.com W: lcbarchitekci.com	49 BROOKFIELD ROAD W4 1DF LONDON T: +44 77 66 200 500 (TC) E: info@lcbarchitekci.com W: lcbarchitekci.com
PROJECT NO. AND NAME		
0051 Terraced house rear extension		
LOCATION		
70 Sumatra Road London NW6 1PR		
DRAWN BY		CHECKED BY
architect Barbara Cegielka		architect Tomasz Cegielka
PROFESSION		STAGE
Architecture		Planning
DRAWING NAME		
Existing and proposed ground floor plans		
SCALE	1:100 @ A3	DRAWING NO.
DATE	12/02/2013	0051-PA-03
		REV. A

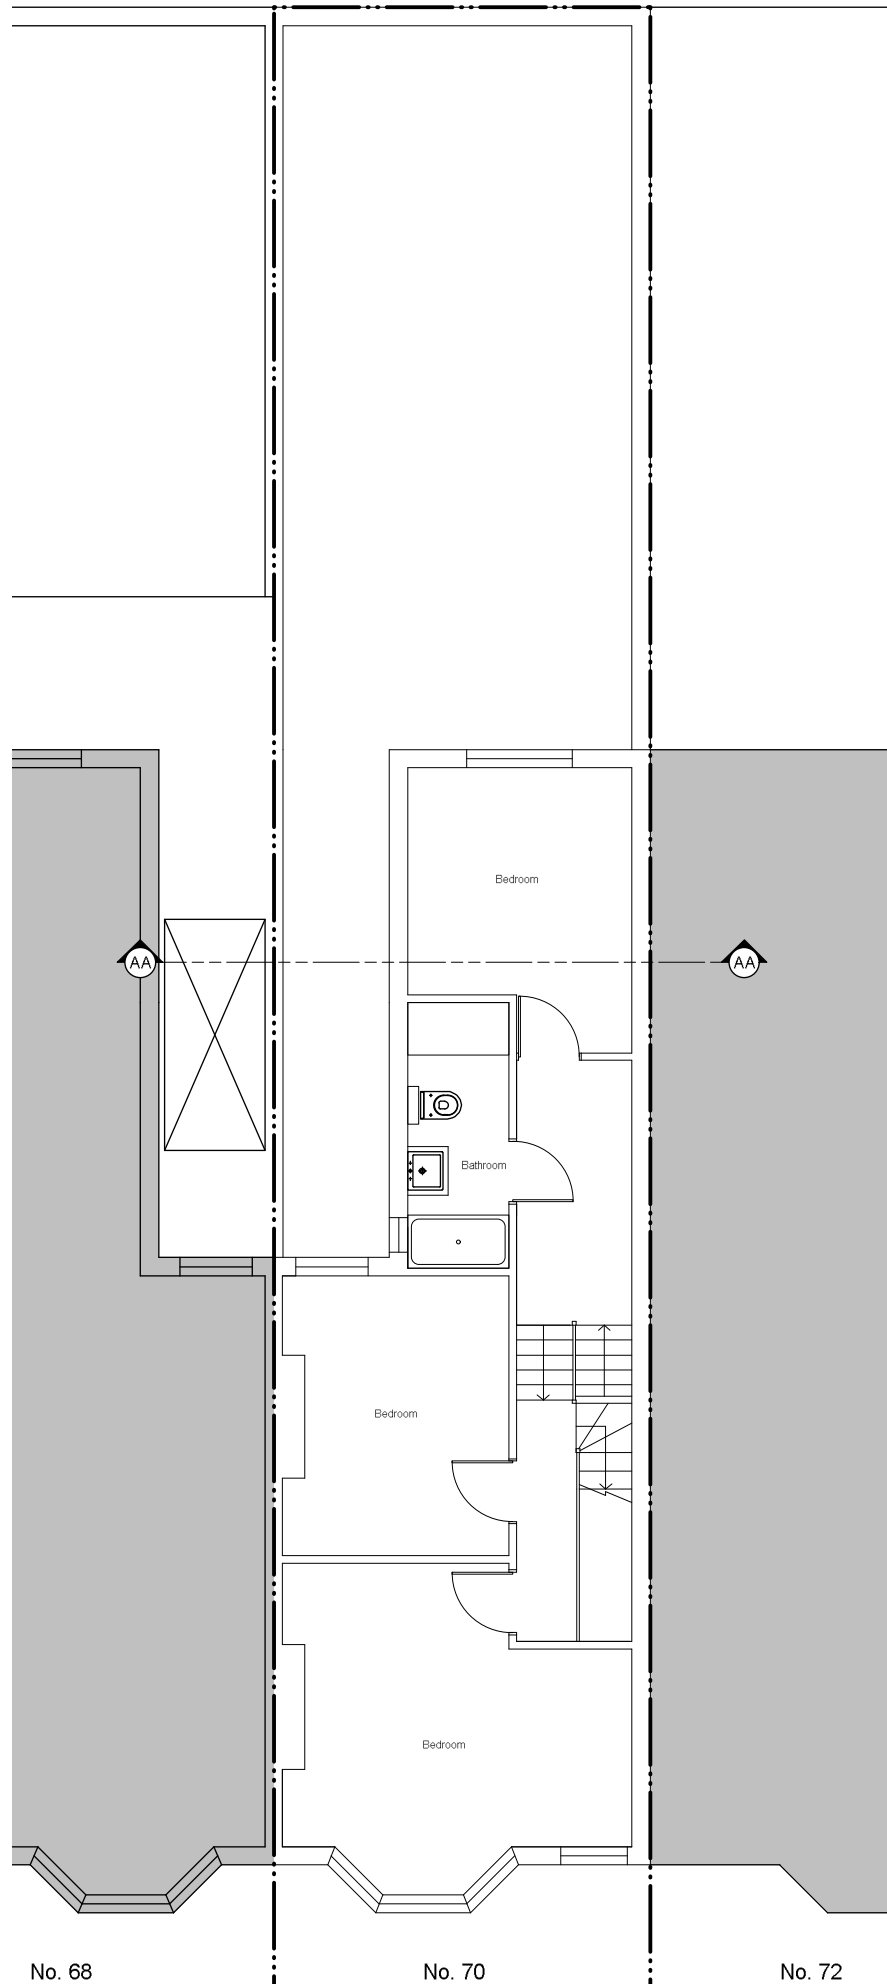

EXISTING FIRST FLOOR PLAN scale 1:100

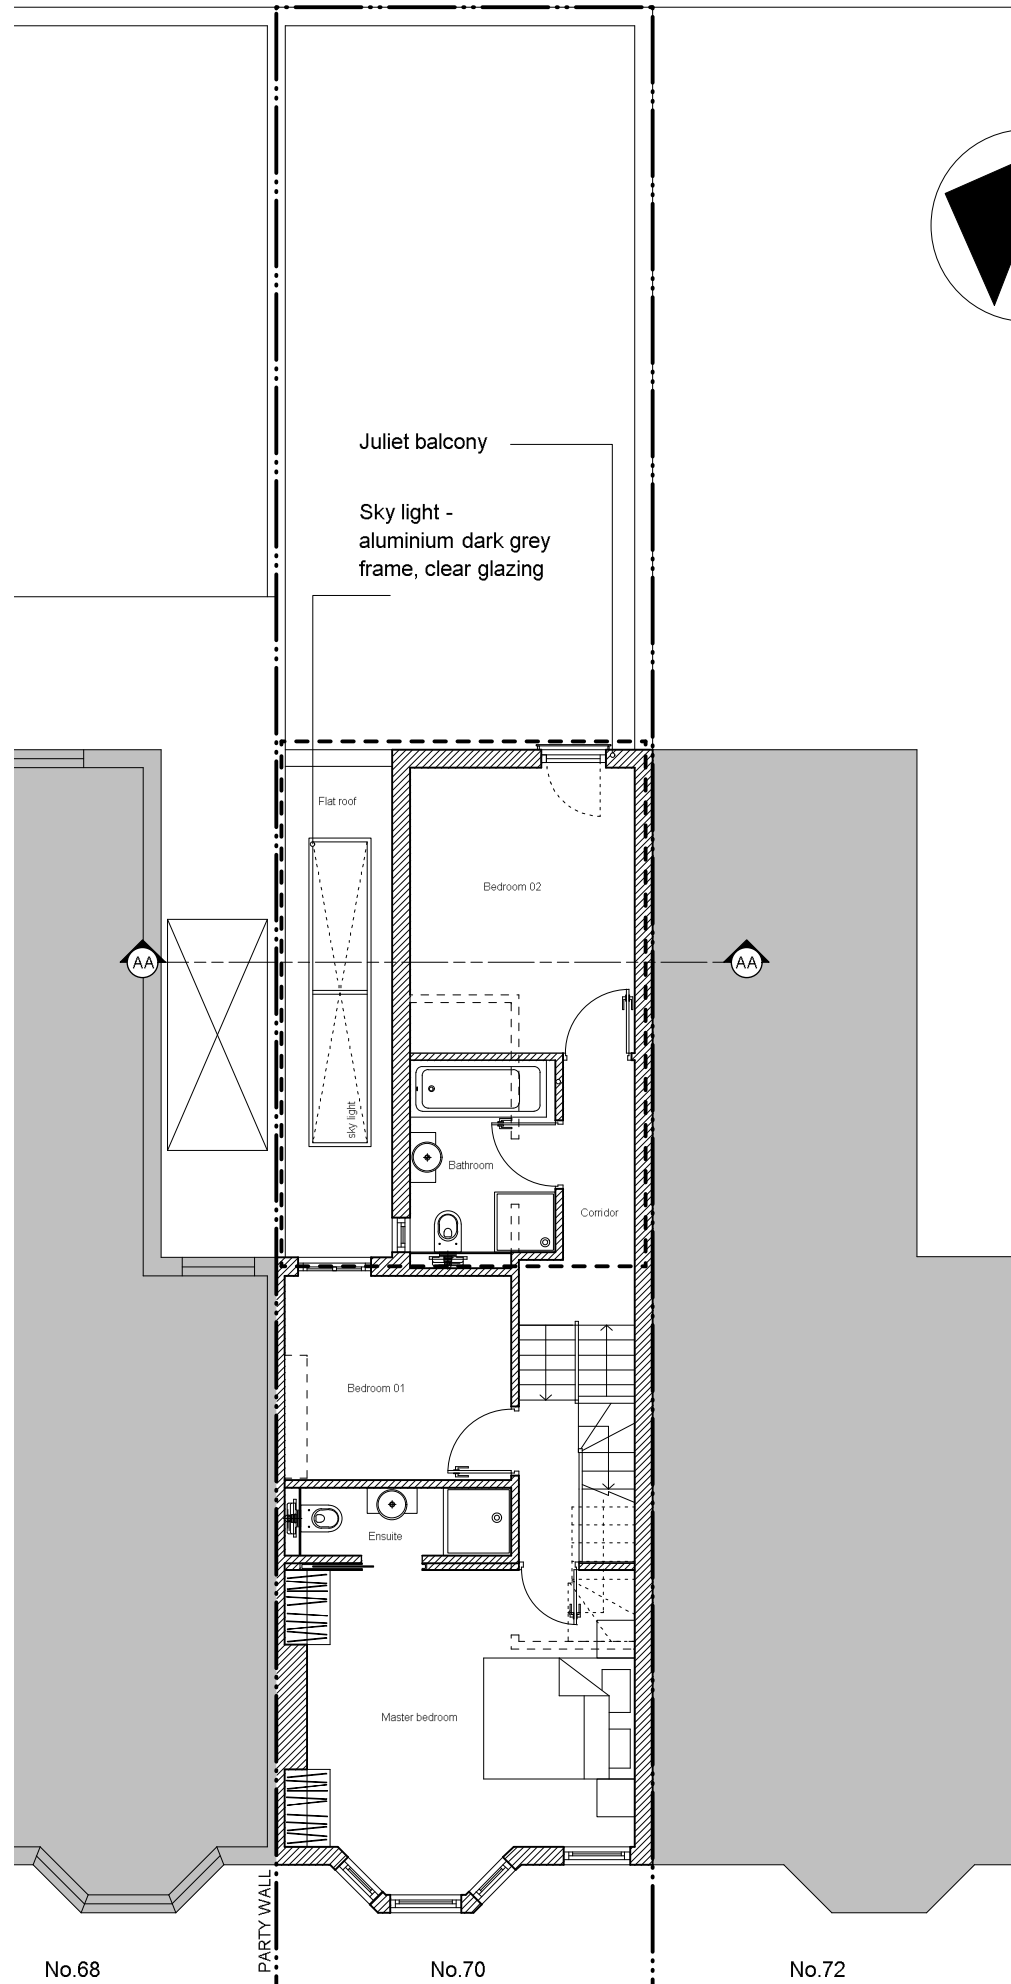

PROPOSED FIRST FLOOR PLAN scale 1:100

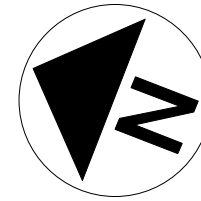

no changes to front elevation
or main roof are planned.

 extent of planning
application
related works


	UL. MANSJONARSKA 15 WARTA 98-290 T: +48 530 506 163 (TC) T: +48 530 506 164 (BC) E: info@lcbarchitekci.com W: lcbarchitekci.com	49 BROOKFIELD ROAD W4 1DF LONDON T: +44 77 66 200 500 (TC) E: info@lcbarchitekci.com W: lcbarchitekci.com
PROJECT NO. AND NAME		
0051 Terraced house rear extension		
LOCATION		
70 Sumatra Road London NW6 1PR		
DRAWN BY		CHECKED BY
architect Barbara Cegielka		architect Tomasz Cegielka
PROFESSION		STAGE
Architecture		Planning
DRAWING NAME		
Existing and proposed first floor plans		
SCALE	DRAWING NO.	REV.
1:100 @ A3	0051-PA-04	A
DATE		
12/02/2013		




EXISTING REAR ELEVATION scale 1:100



PROPOSED REAR ELEVATION scale 1:100

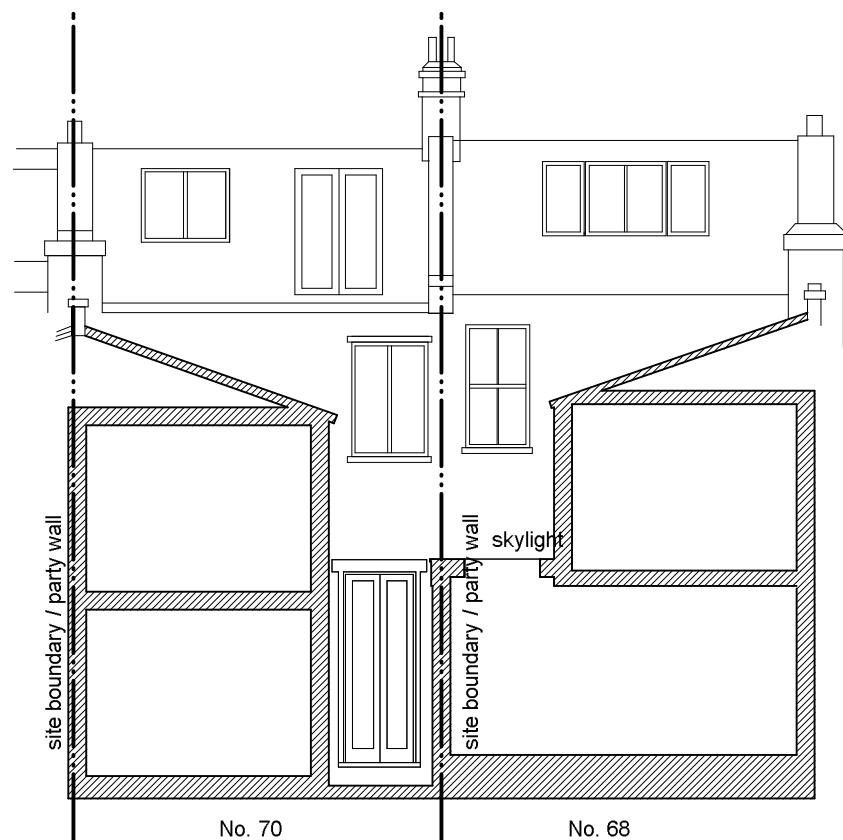

EXISTING SECTION A-A scale 1:100

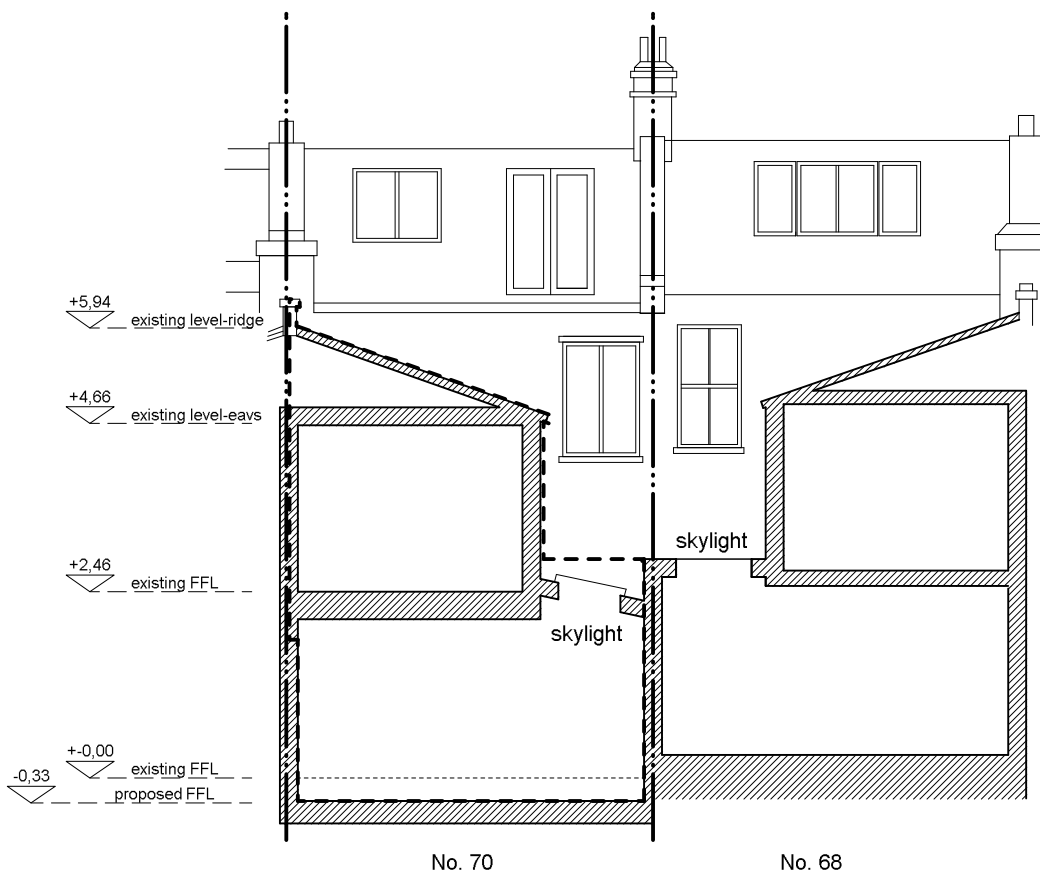

PROPOSED SECTION A-A scale 1:100

no changes to front elevation
or main roof are planned.

extent of planning
application
related works

	UL. MANSJONARSKA 15 WARTA 98-290 T: +48 530 506 163 (TC) T: +48 530 506 164 (BC) E: info@tbcarchitekci.com W: tbcarchitekci.com		49 BROOKFIELD ROAD W4 1DF LONDON T: +44 77 66 200 500 (TC) E: info@tbcarchitekci.com W: tbcarchitekci.com	
	PROJECT NO. AND NAME			
0051 Terraced house rear extension				
LOCATION				
70 Sumatra Road London NW6 1PR				
DRAWN BY		CHECKED BY		
architect Barbara Cegielka		architect Tomasz Cegielka		
PROFESSION		STAGE		
Architecture		Planning		
DRAWING NAME				
Existing and proposed sections and elevations				
SCALE		DRAWING NO.		REV.
1:100 @ A3		0051-PA-05		A
DATE				
12/02/2013				