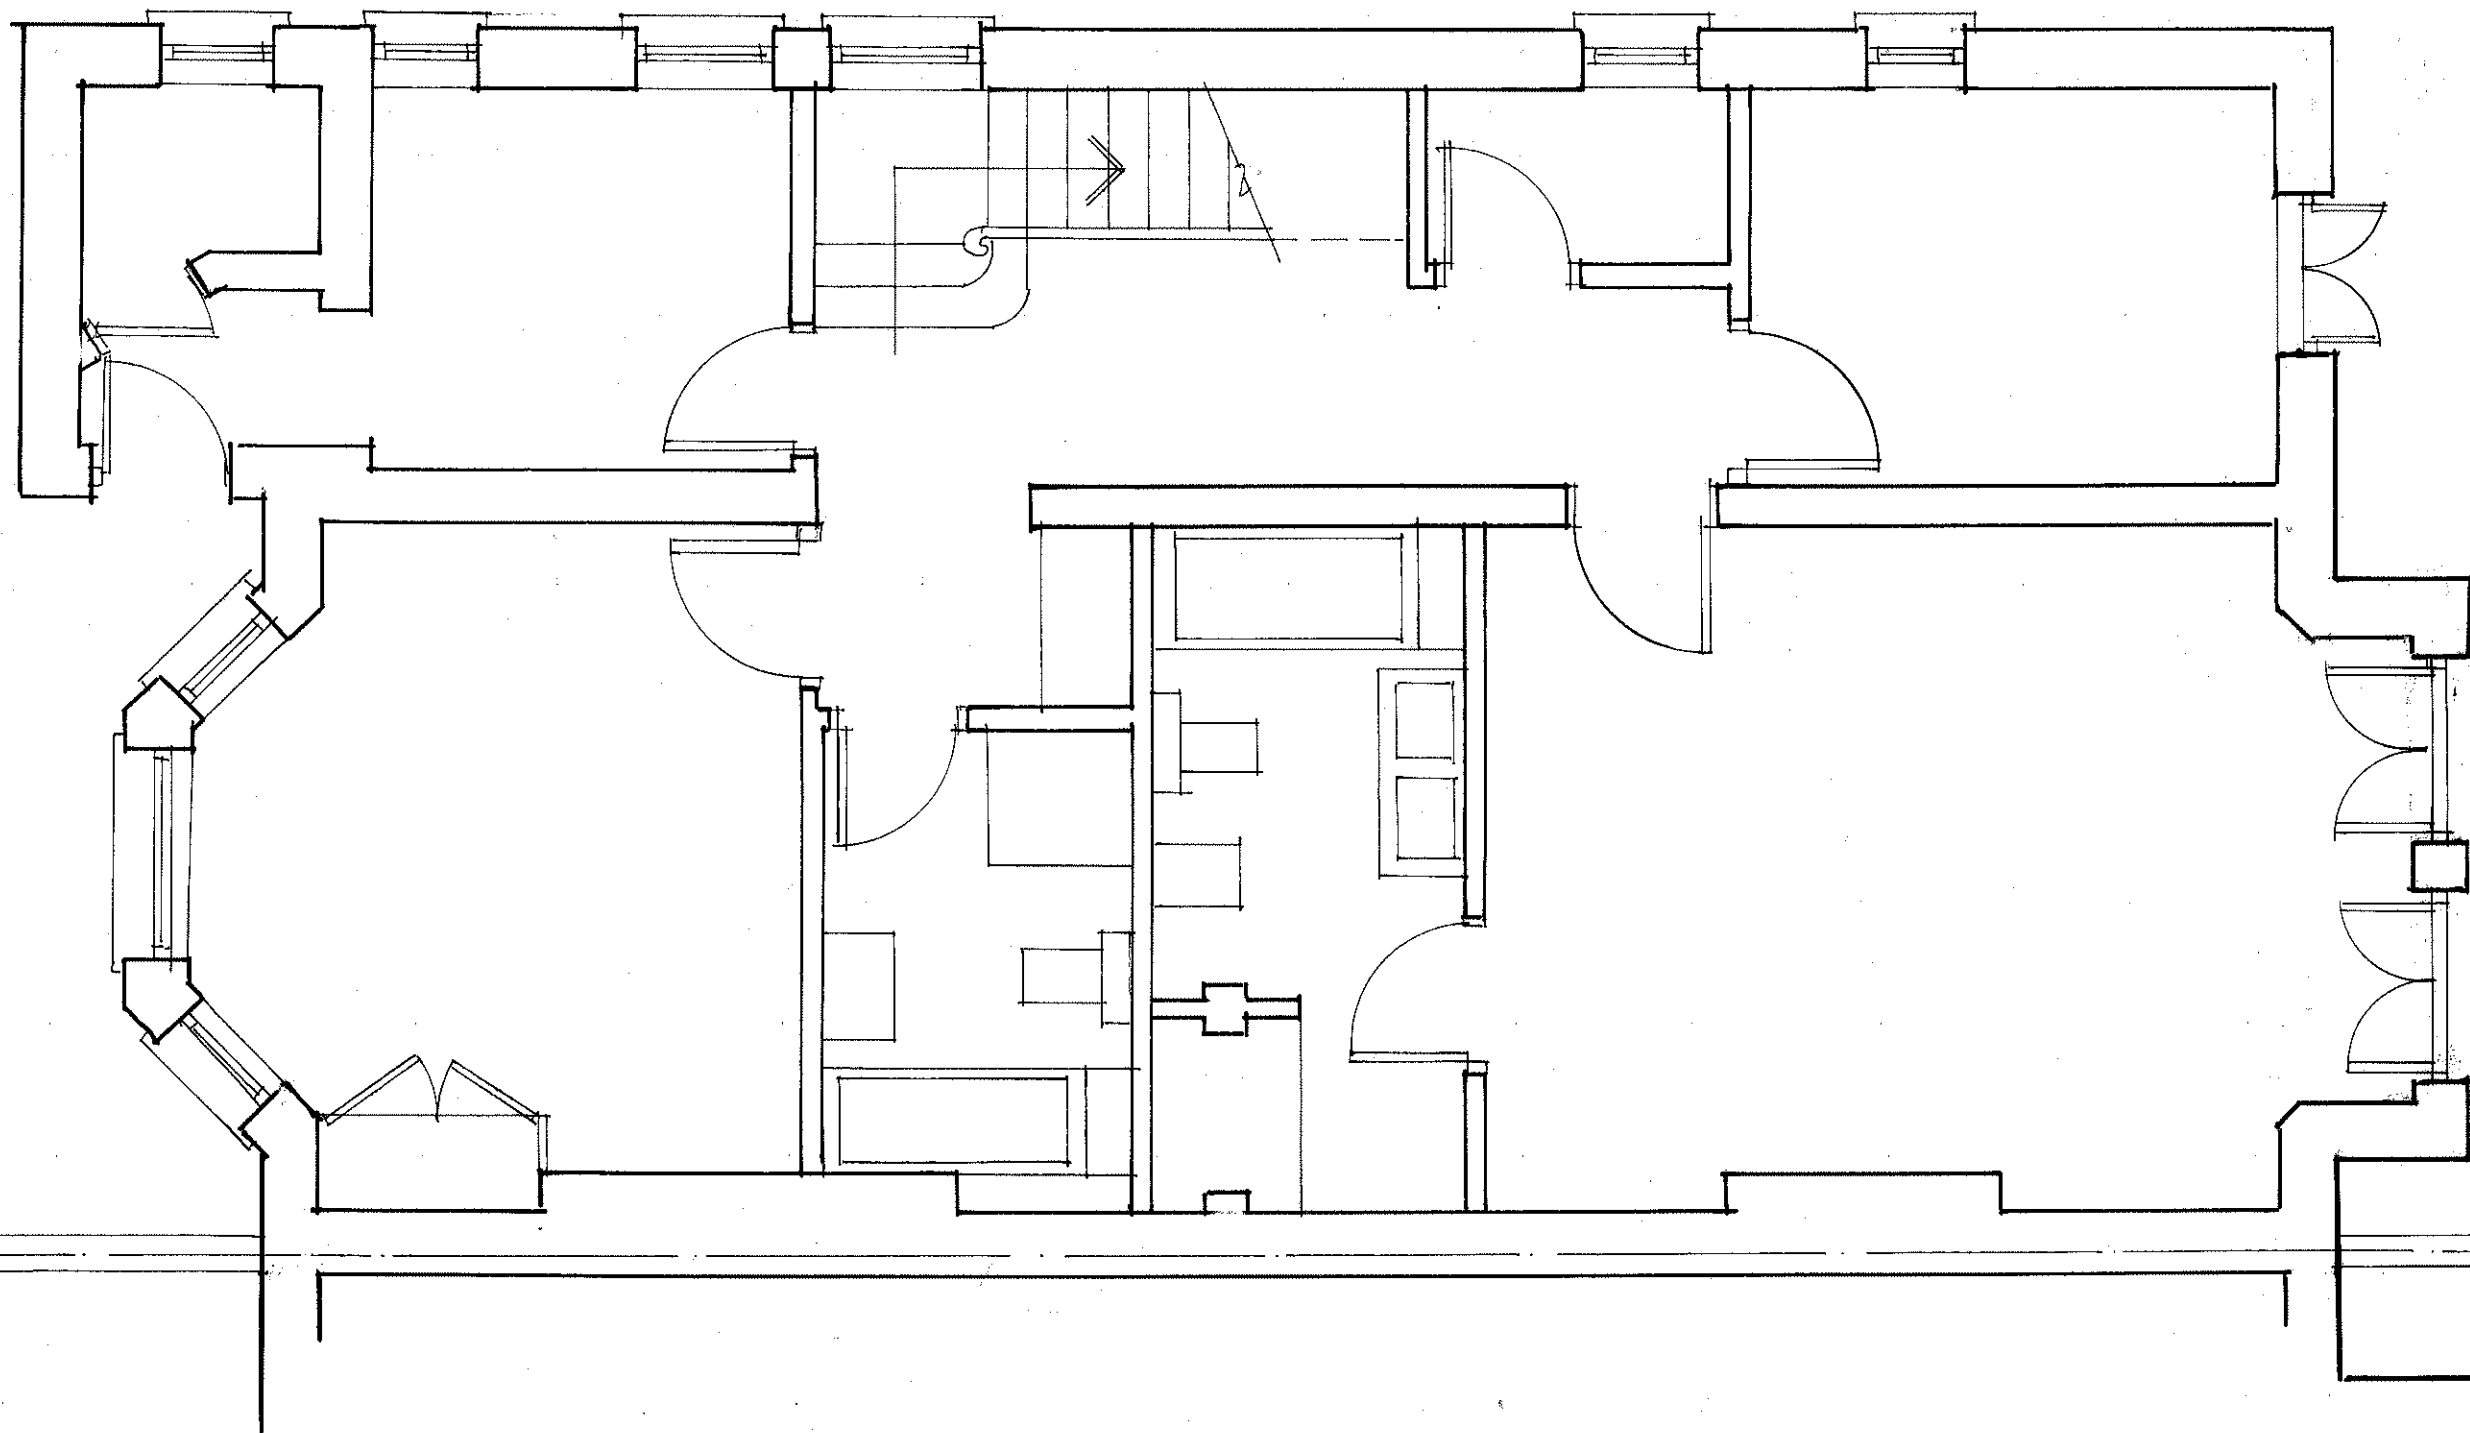


archplan

architects and property management
1 Millfield Place, Highgate, London N6 6JP
Tel: 020 8341 5628 e-mail: archplan@hotmail.com

Date
Feb 2013
Drawn by
Checked by

Scale
1:50
At A3

Project
Flat 1 and 2
24 Belsize Gardens
London NW3 4AU
BASEMENT PLAN
Title **AS EXISTING**

Drawing no.
BA/ 10
Copyright
Archplan 2012

EXISTING METAL BALCONY / TERRACE WITH RAILINGS

6 5m

archplan

architects and property management

1 Millfield Place, Highgate, London N6 6JP
Tel: 020 8341 5628 e-mail: archplan@hotmail.com

Date
Feb 2013

Drawn by

Checked by

Scale
1:50
At A3

Project

Flat 1 and 2
24 Belsize Gardens
London NW3 4AU


Title

**GROUND FLOOR PLAN
AS EXISTING**

Drawing no.

BA/ 11

Copyright
Archplan 2012

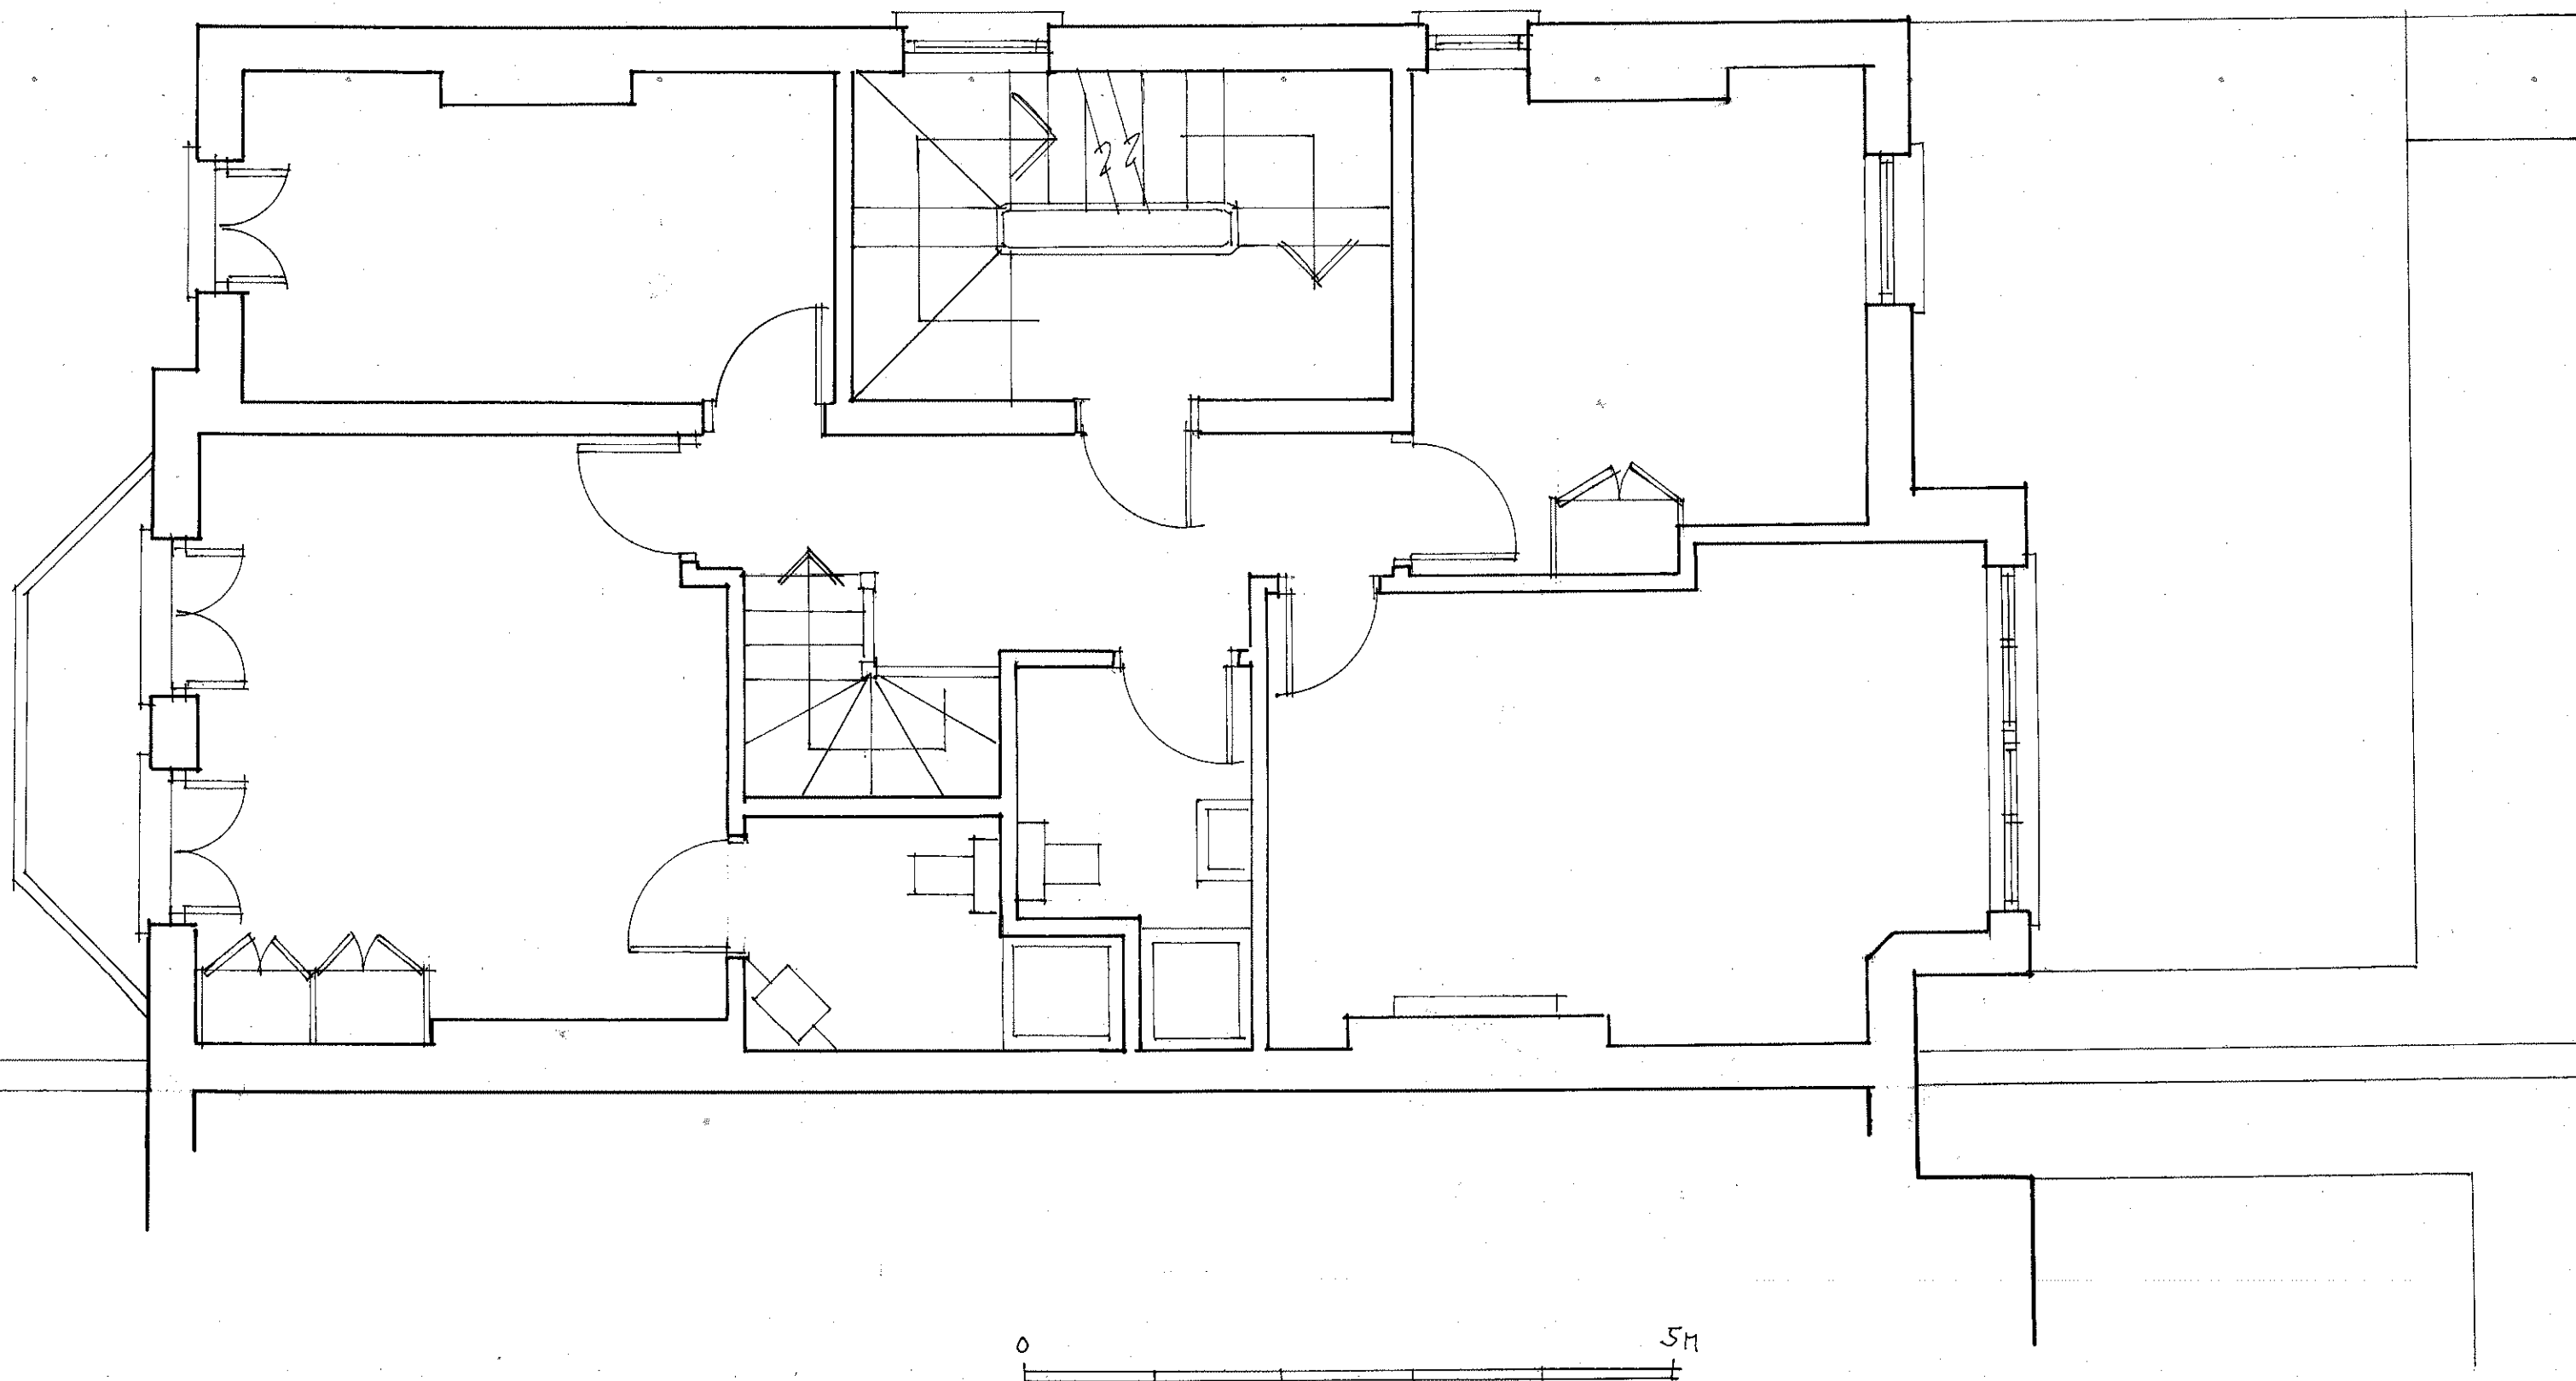

archplan

architects and property management

1 Millfield Place, Highgate, London N6 6JP
Tel: 020 8341 5628 e-mail: archplan@hotmail.com

Date

Feb 2013

Drawn by

Checked by

Scale

1:50
At A3

Project



Flat 1 and 2
24 Belsize Gardens
London NW3 4AU
**FIRST FLOOR PLAN
AS EXISTING**

Title

Drawing no.

BA/ 13

Copyright
Archplan 2012

 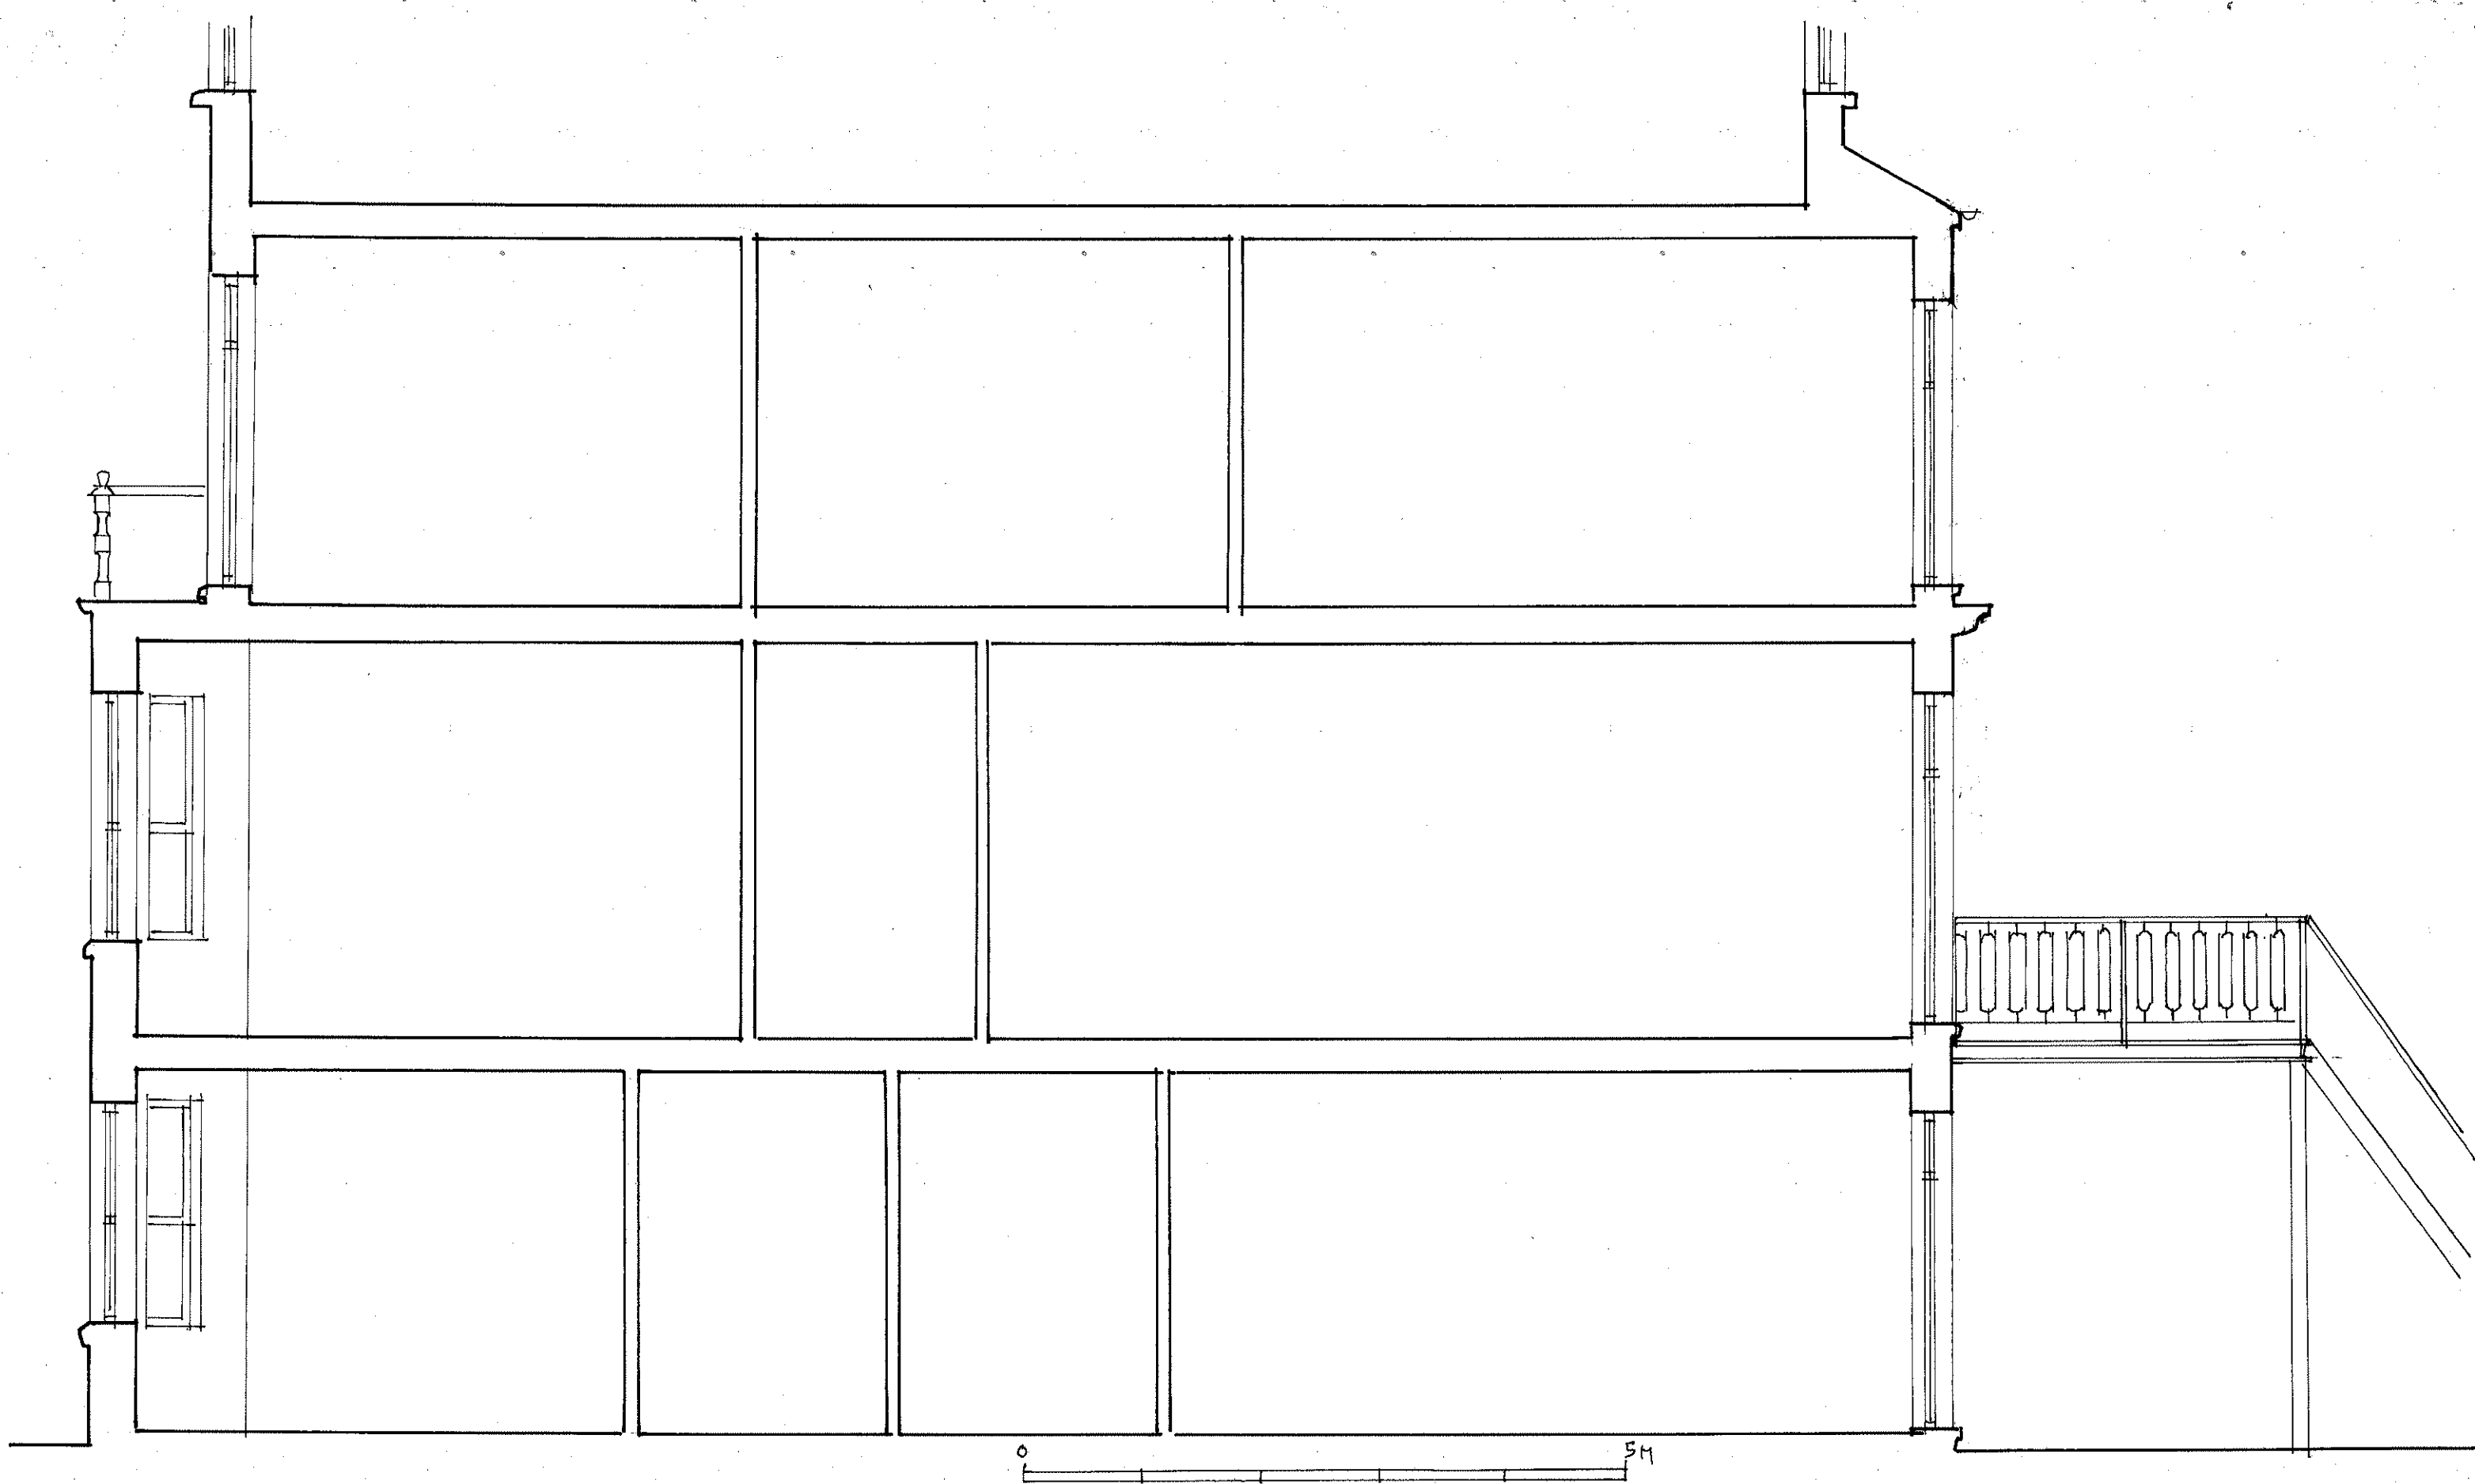

archplan


architects and property management
1 Millfield Place, Highgate, London N6 6JP
Tel: 020 8341 5628 e-mail: archplan@hotmail.com

Date
Feb 2013
Drawn by
Checked by

Scale
1:50
At A3

Project
Flat 1 and 2
24 Belsize Gardens
London NW3 4AU
SECTION A-A
AS EXISTING

Drawing no.
BA/ 14
Copyright
Archplan 2012

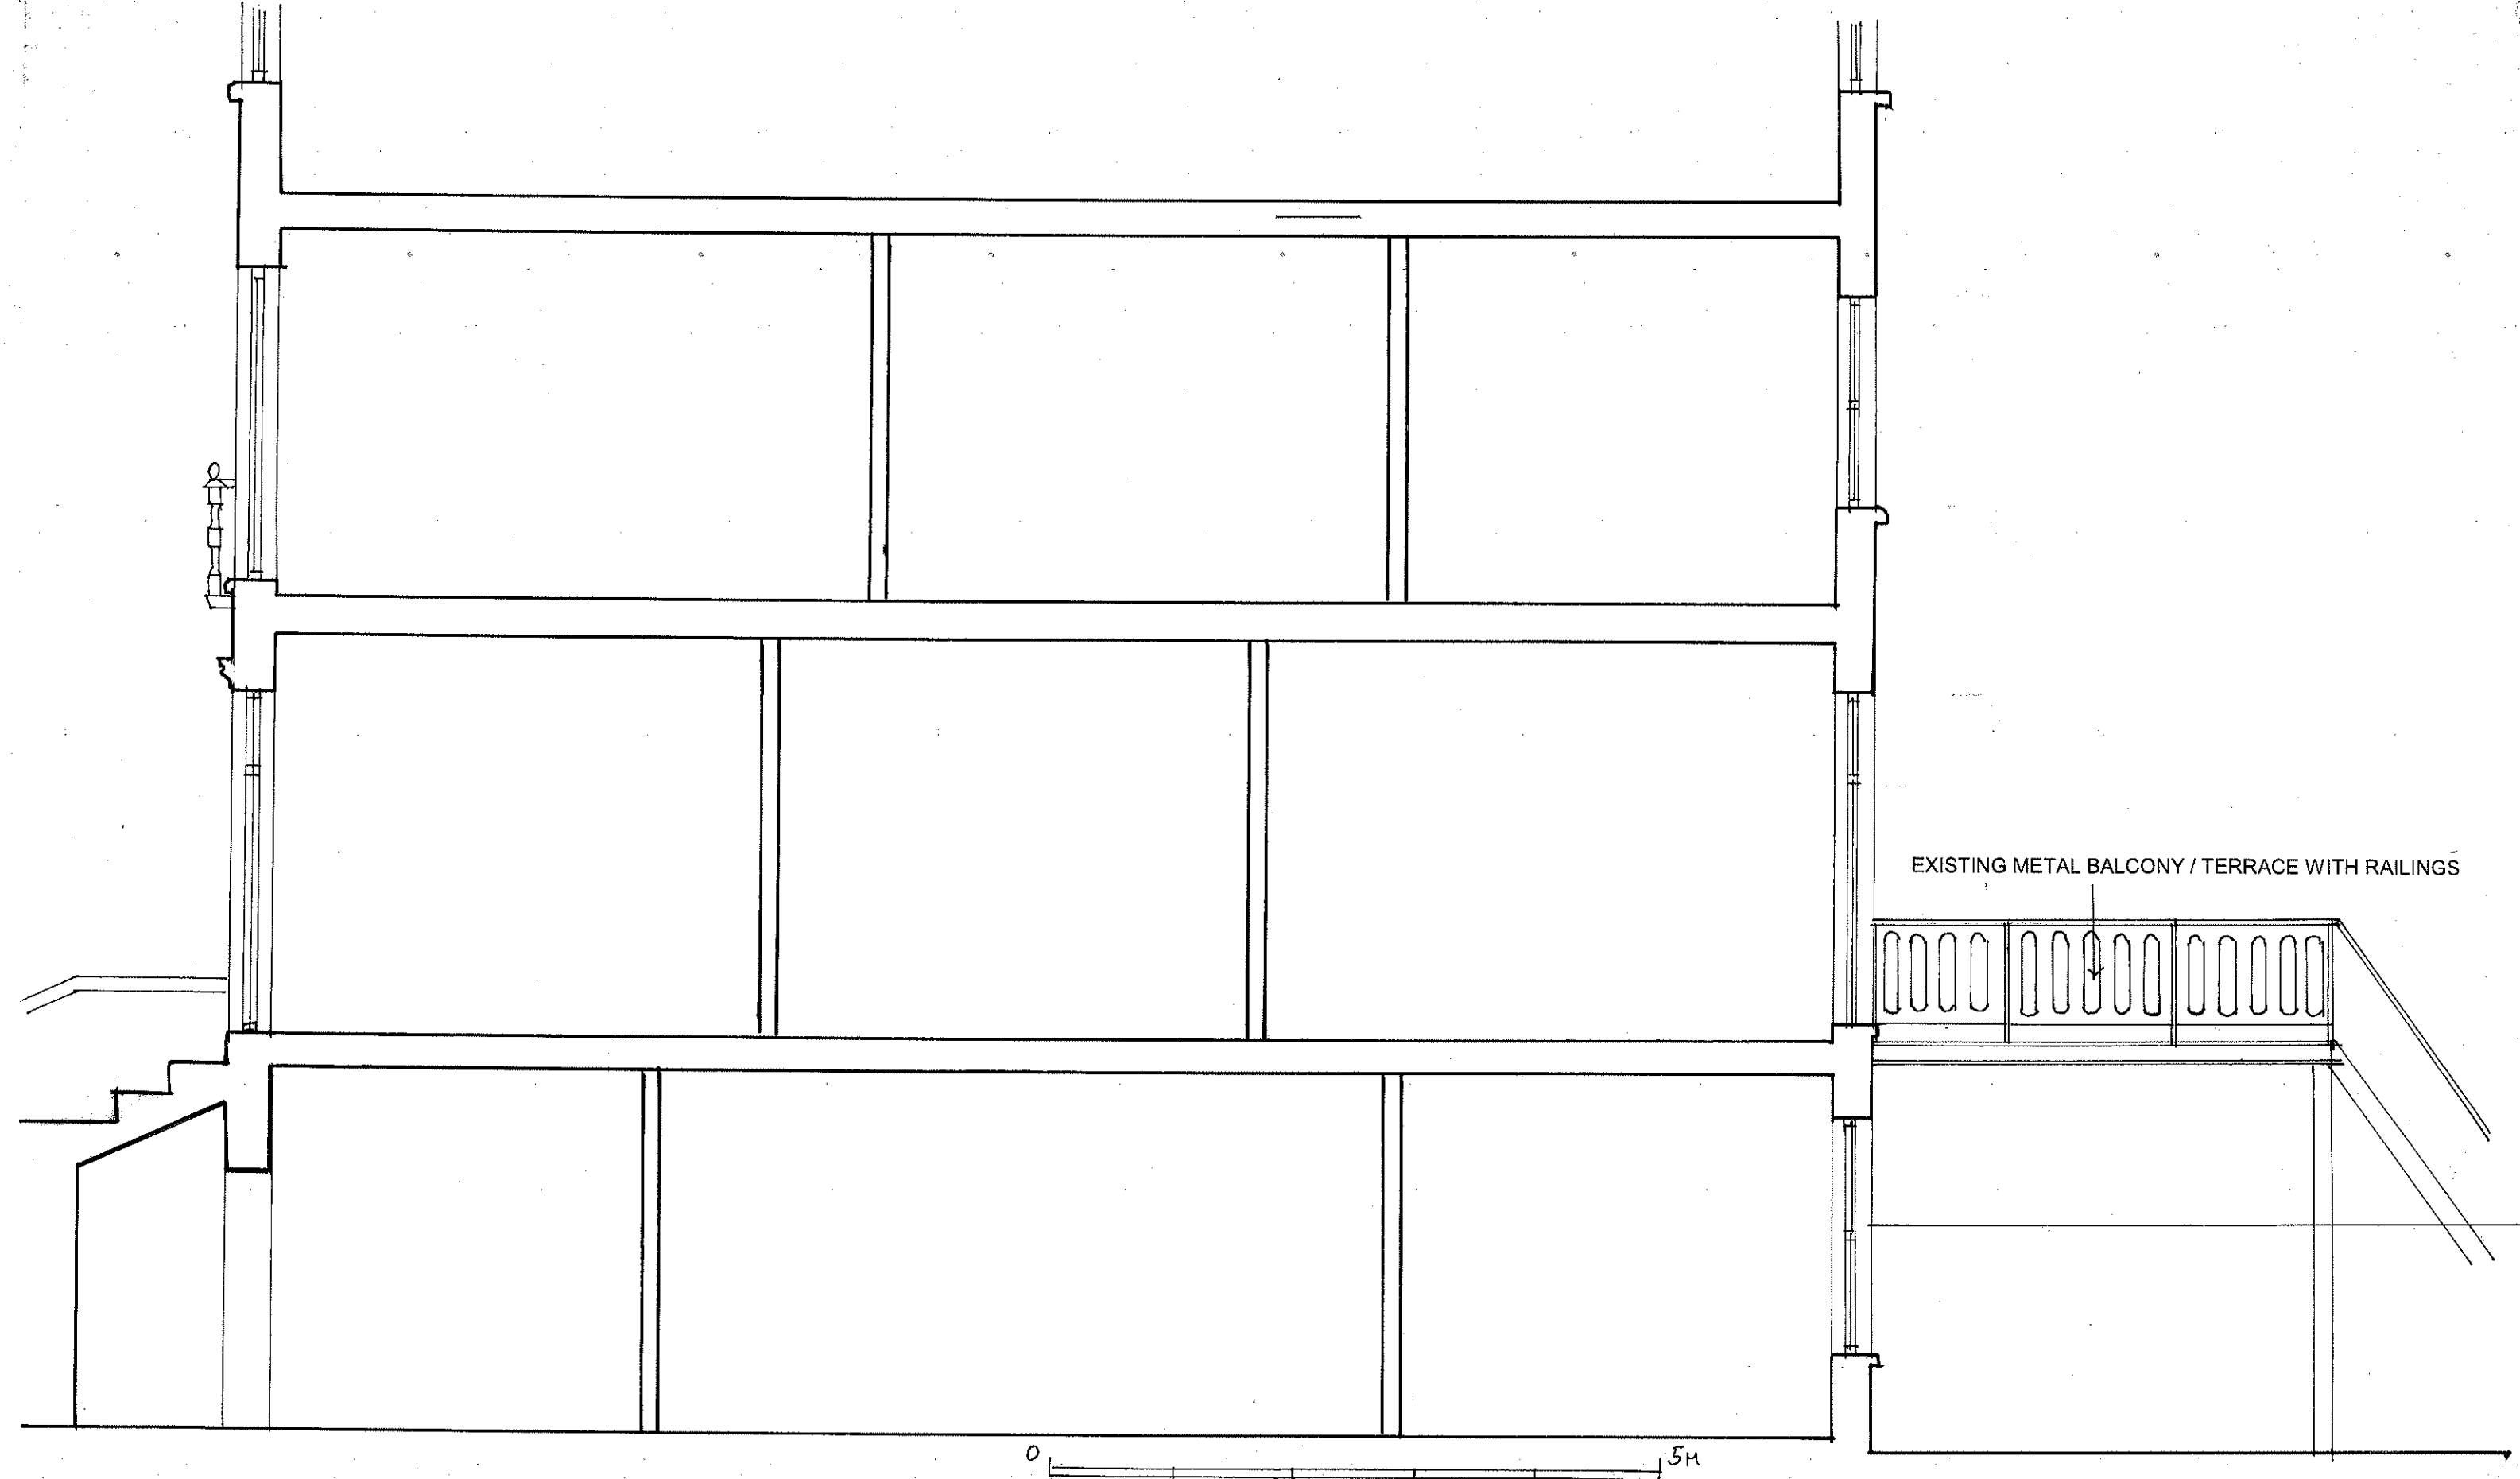

archplan

architects and property management

1 Millfield Place, Highgate, London N6 6JP
Tel: 020 8341 5628 e-mail: archplan@hotmail.com

Date

Feb 2013

Drawn by

Checked by

Scale

1:50
At A3

Project


Flat 1 and 2
24 Belsize Gardens
London NW3 4AU

**SECTION B-B
AS EXISTING**

Drawing no.

BA/ 15

Copyright
Archplan 2012

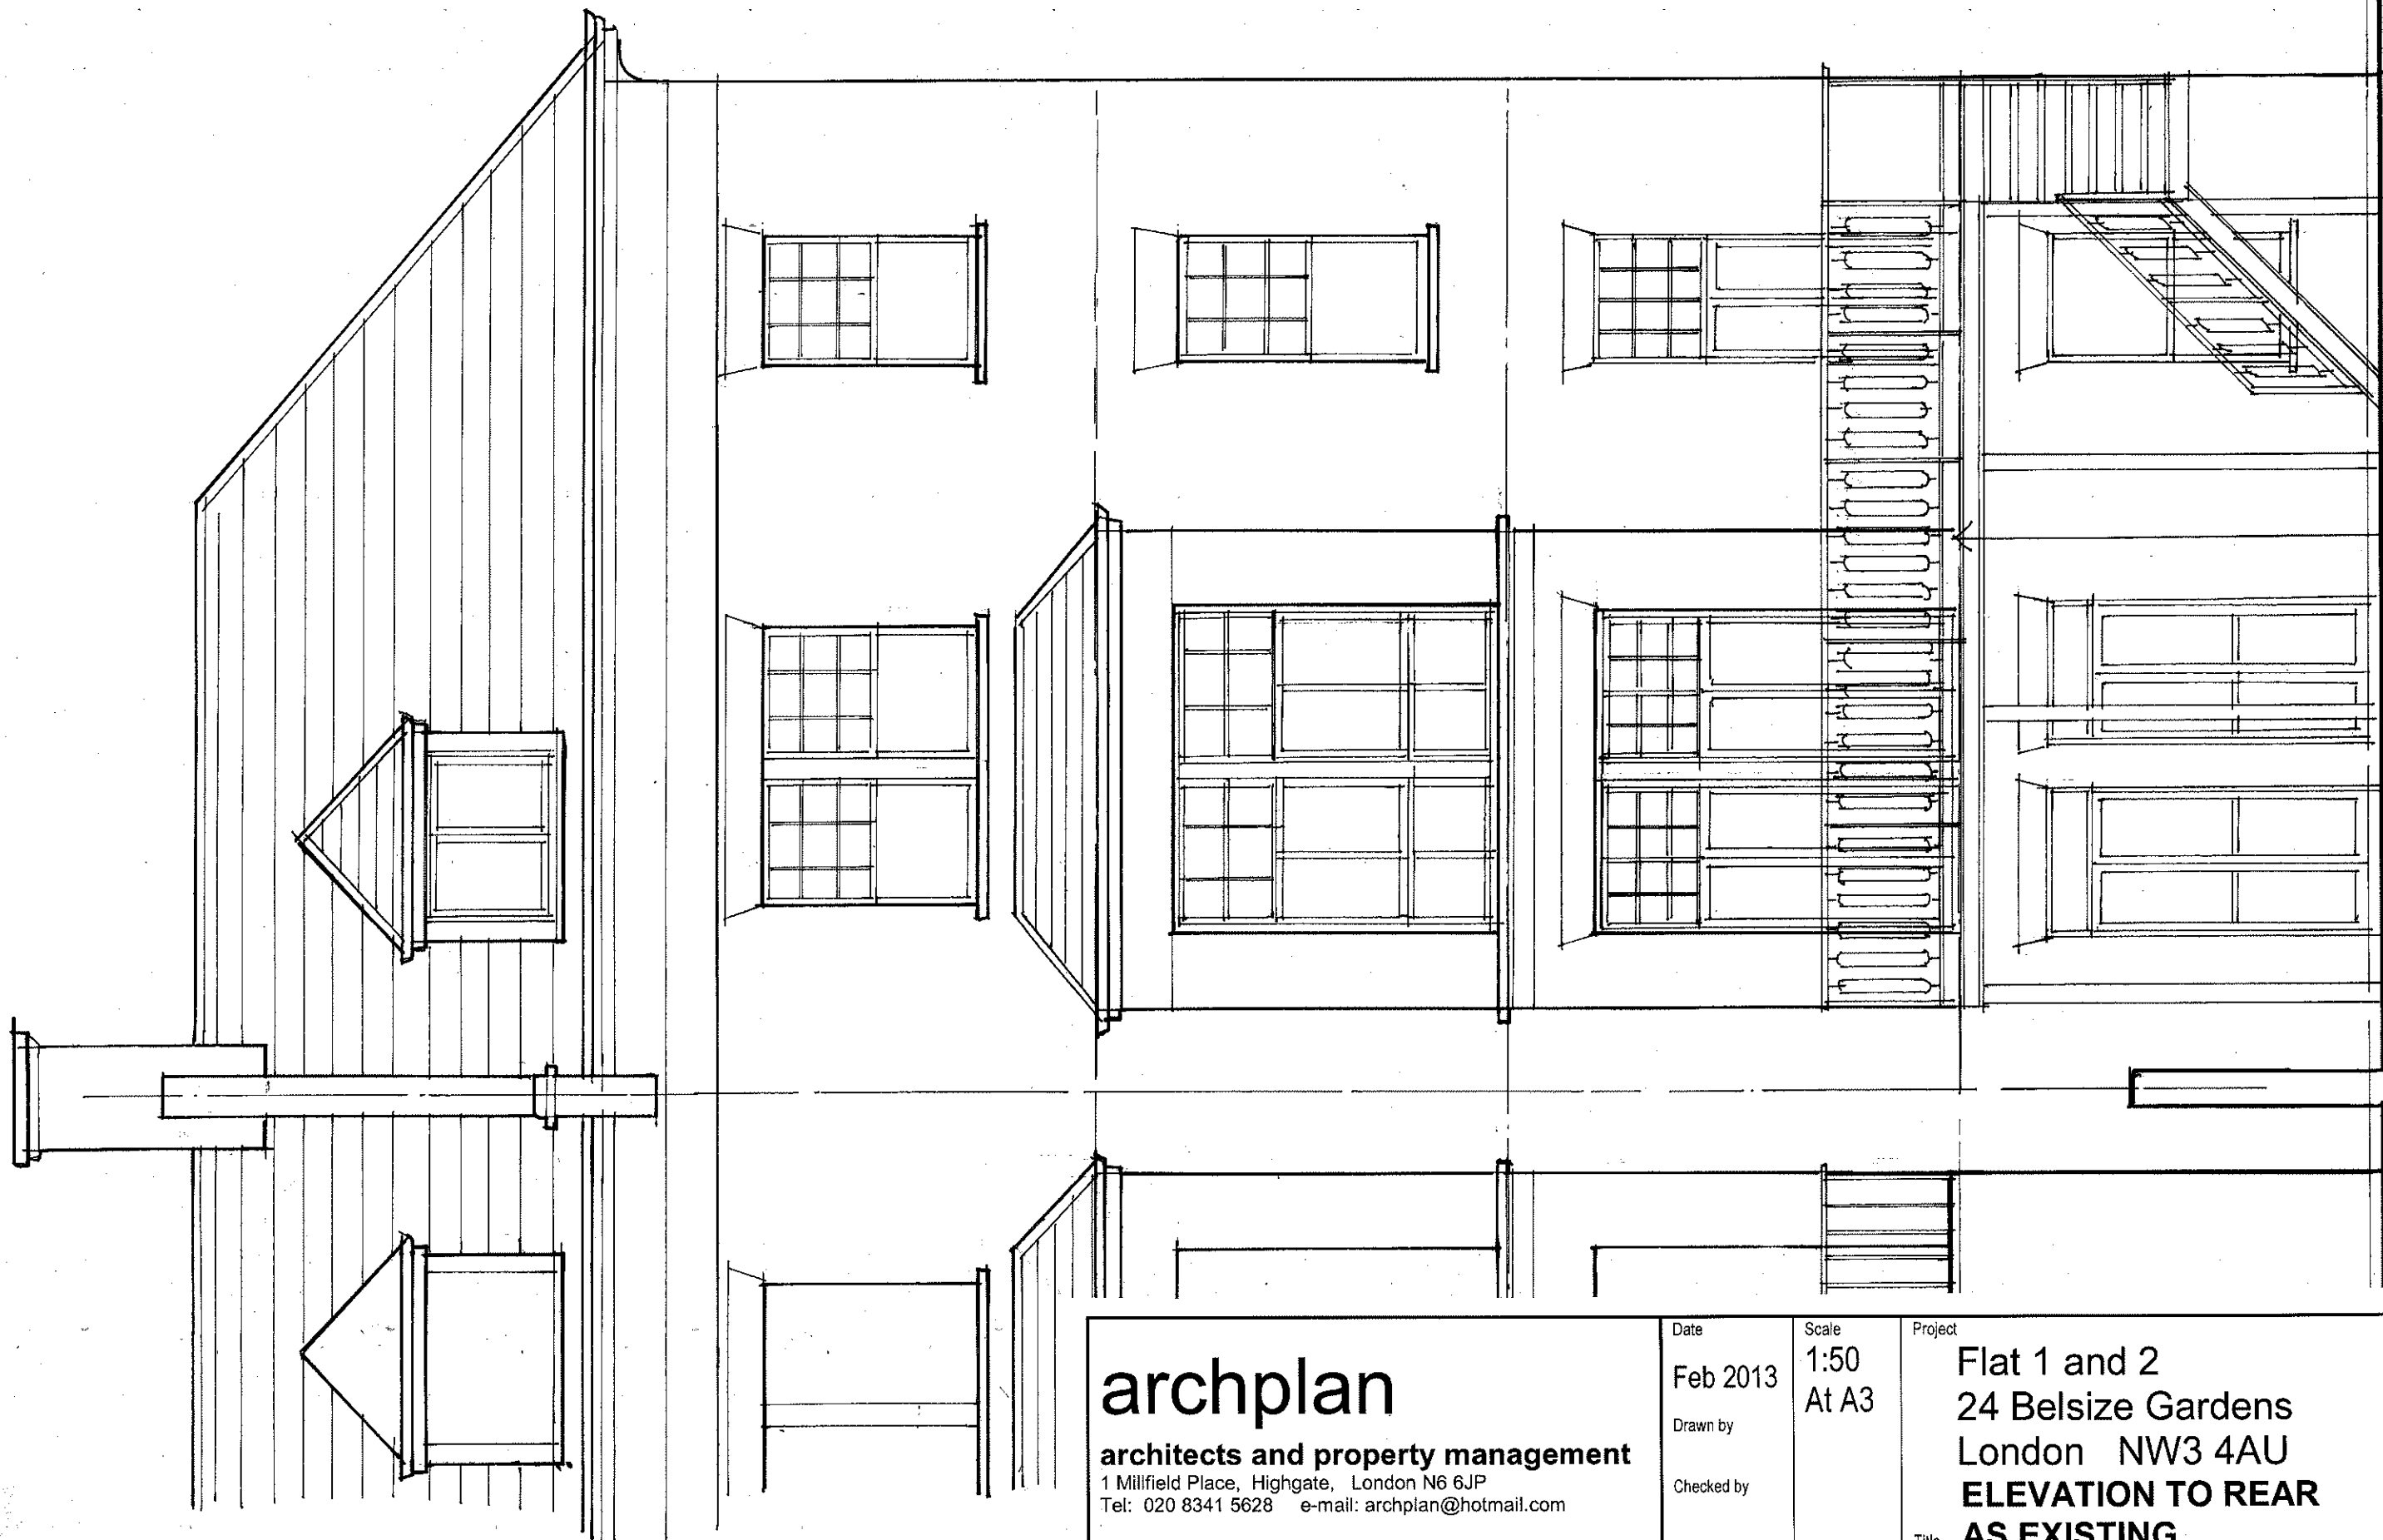

EXISTING METAL BALCONY / TERRACE WITH RAILINGS

0 5m

archplan

architects and property management

1 Millfield Place, Highgate, London N6 6JP
Tel: 020 8341 5628 e-mail: archplan@hotmail.com

Date

Feb 2013

Drawn by

Checked by

Scale

1:50
At A3

Project

Flat 1 and 2
24 Belsize Gardens
London NW3 4AU
ELEVATION TO REAR
AS EXISTING

Title

Drawing no.

BA/ 16

Copyright
Archplan 2012



LINE OF BOUNDARY GARDEN WALL

0 5m

archplan

architects and property management




1, Millfield Place, Highgate, London N6 6JP
Tel: 020 8341 5628 e-mail: archplan@hotmail.com

Date
Feb 2013
Drawn by
Checked by

Scale
1:50
At A3

Project
Flat 1 and 2
24 Belsize Gardens
London NW3 4AU
**ELEVATION TO SIDE
AS EXISTING**

Drawing no.
BA/ 17
Copyright
Archplan 2012

 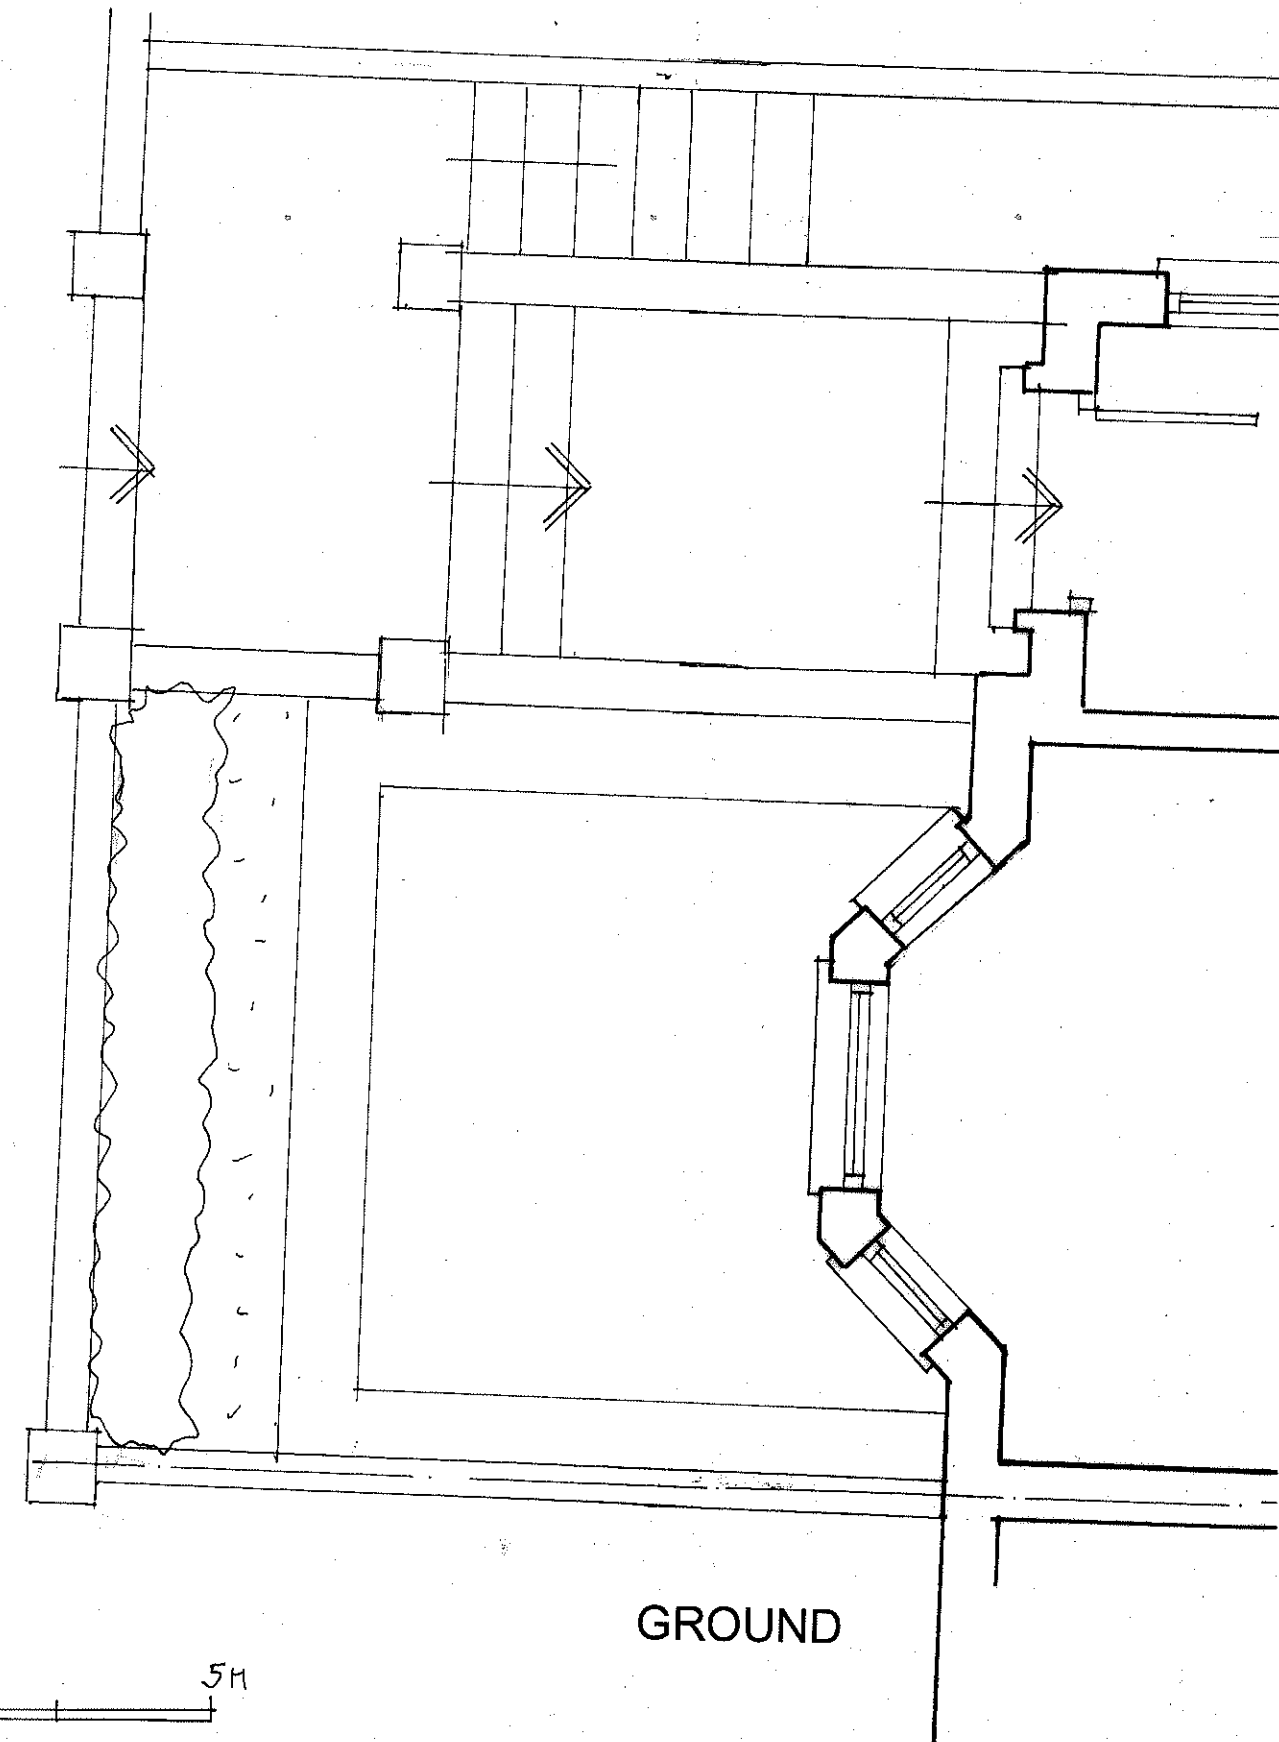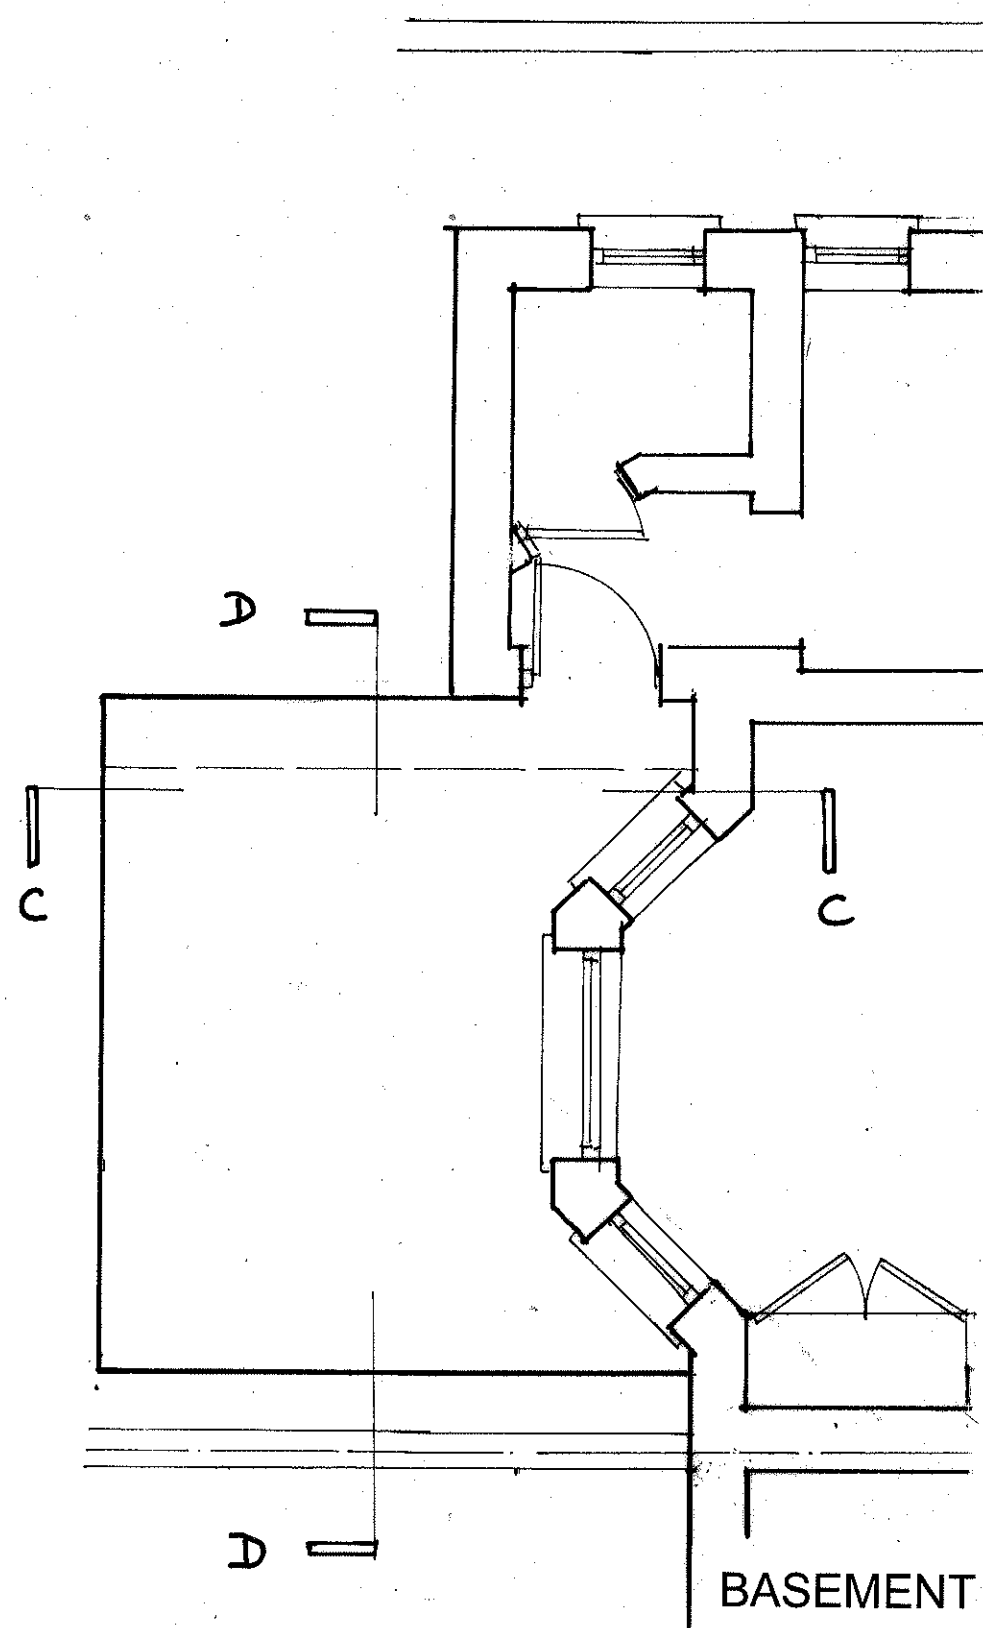

archplan

architects and property management

1 Millfield Place, Highgate, London N6 6JP
Tel: 020 8341 5628 e-mail: archplan@hotmail.com

Date
Feb 2013

Drawn by

Checked by

Scale
1:50
At A3

Project


Flat 1 and 2
24 Belsize Gardens
London NW3 4AU
**FRONT LIGHTWELL
PLANS AS EXISTING**

Title

Drawing no.


BA/ 18

Copyright
Archplan 2012

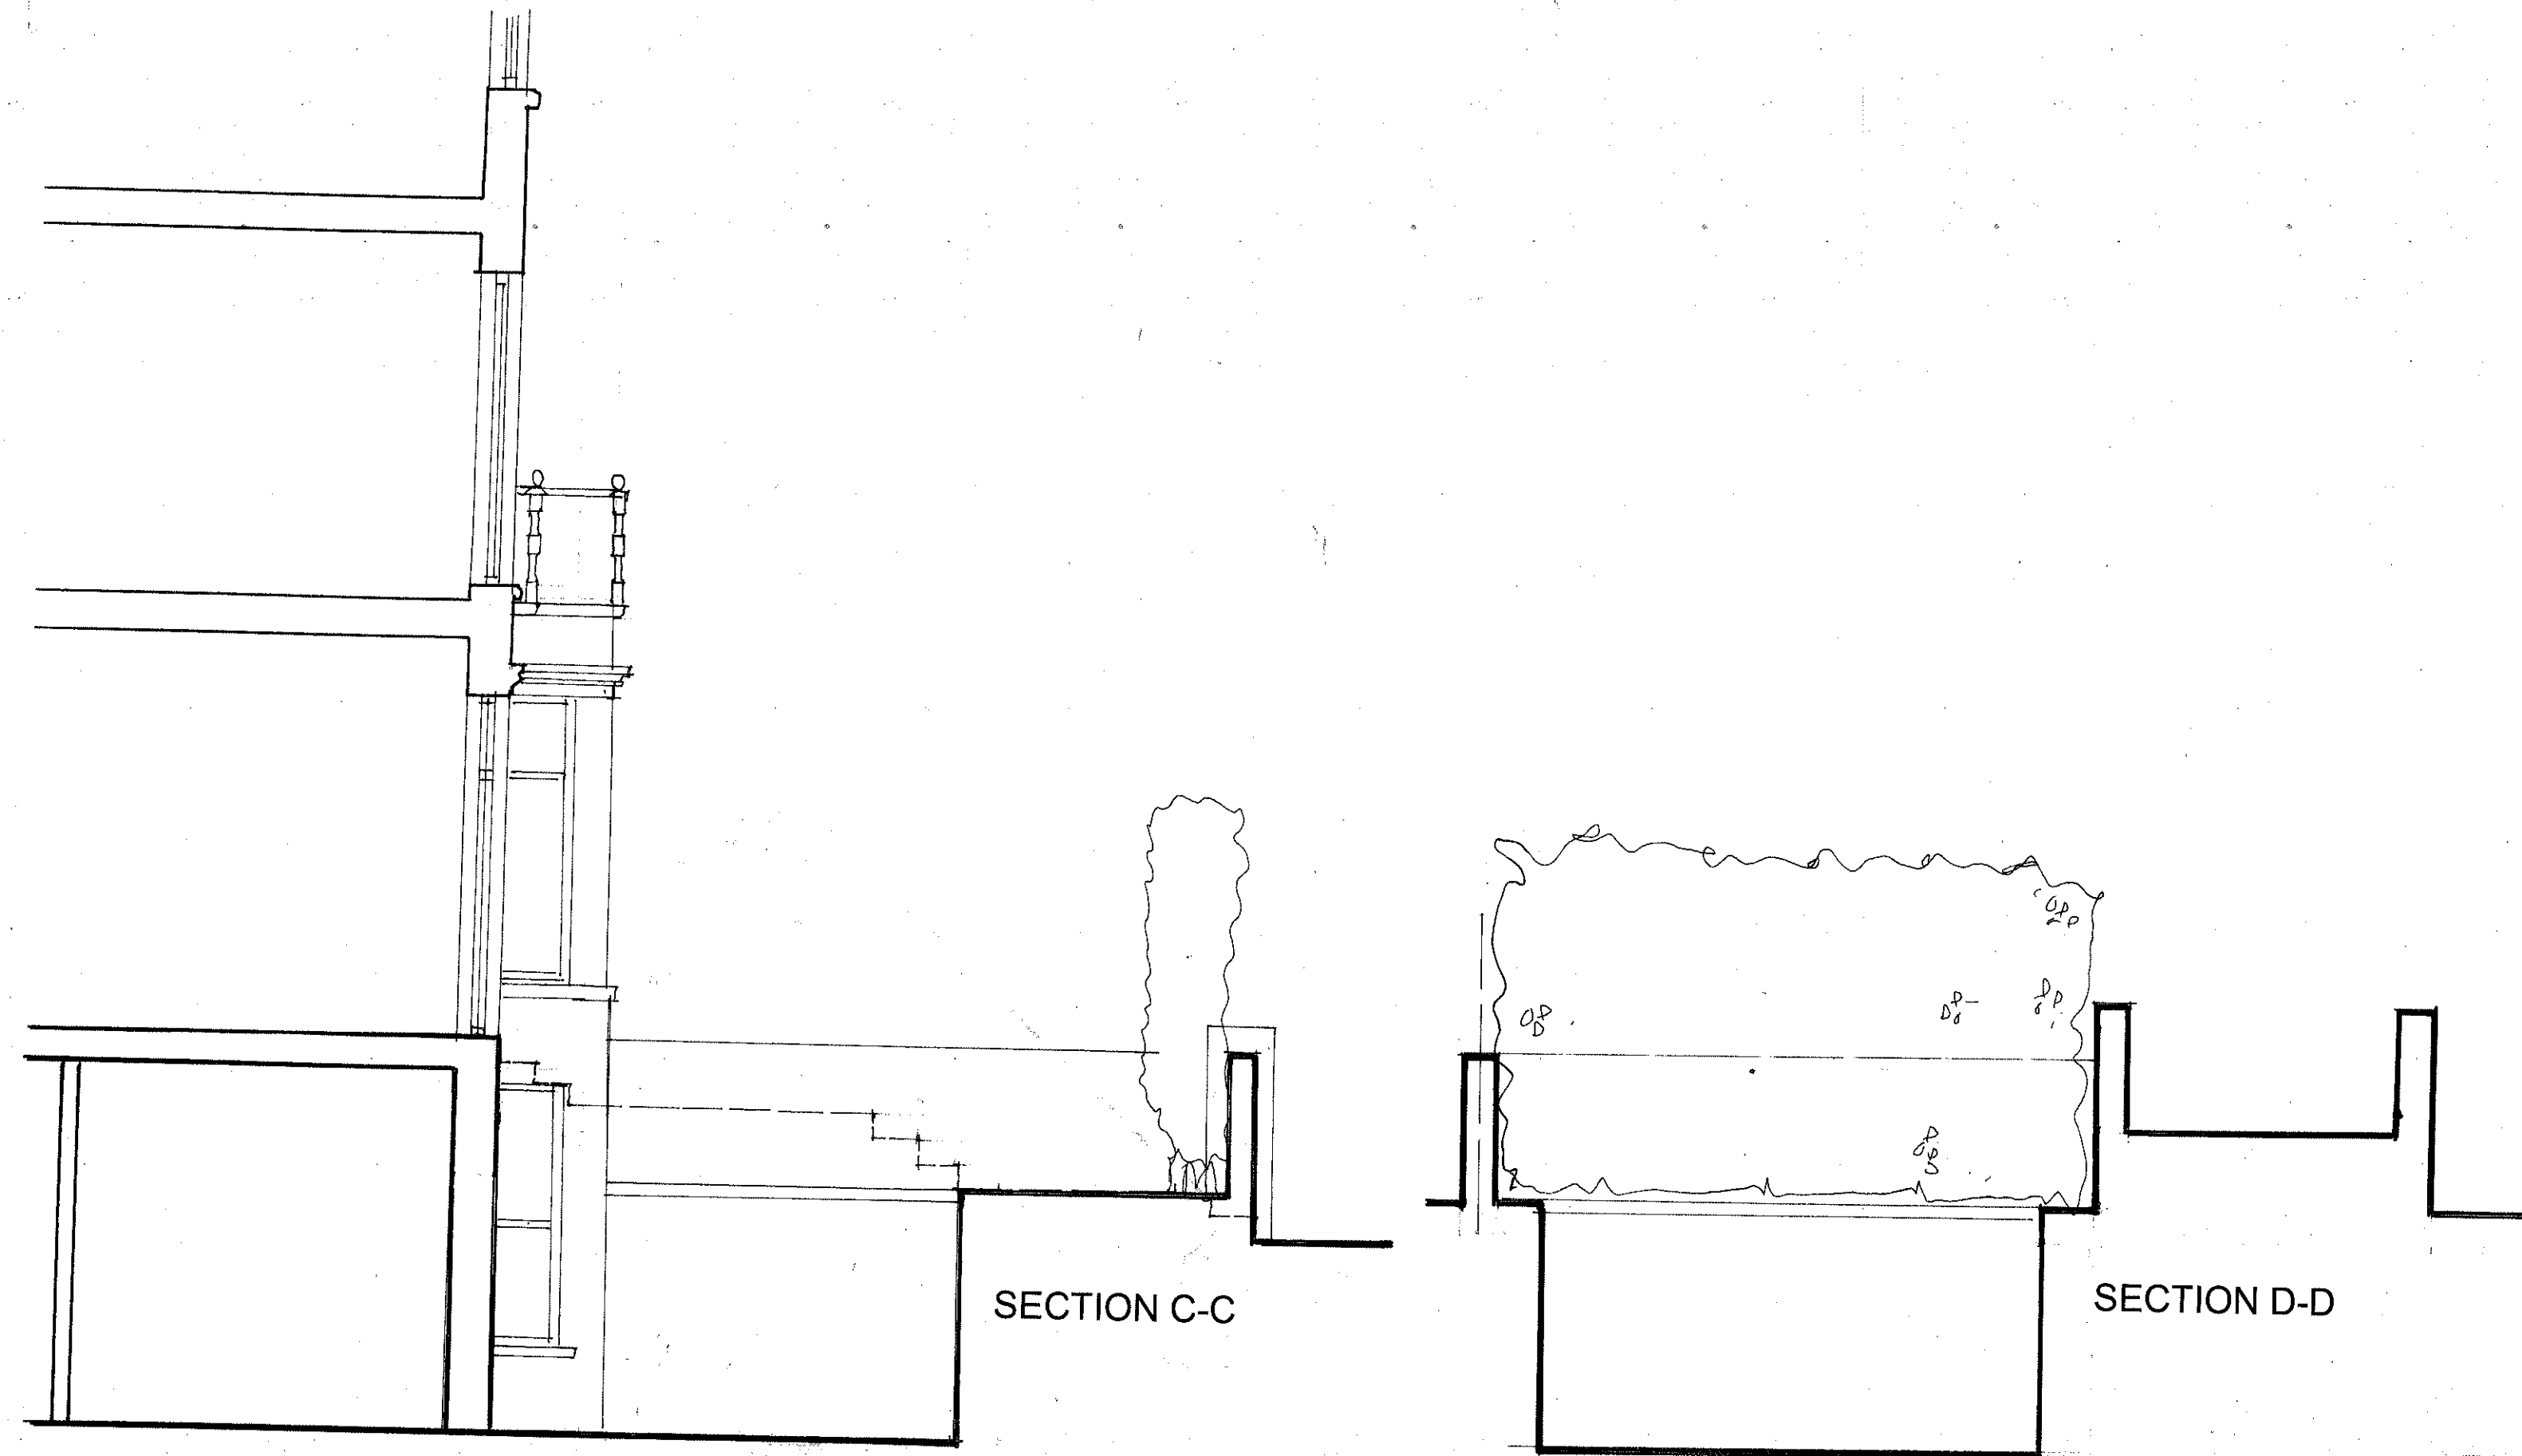

SECTION C-C

SECTION D-D

 

archplan

architects and property management

1 Millfield Place, Highgate, London N6 6JP
Tel: 020 8341 5628 e-mail: archplan@hotmail.com

Date

Feb 2013

Drawn by

Checked by

Scale

1:50
At A3

Project

Flat 1 and 2
24 Belsize Gardens
London NW3 4AU
**FRONT LIGHTWELL
SECTIONS AS EXISTING**

Drawing no.

BA/ 19

Copyright
Archplan 2012