


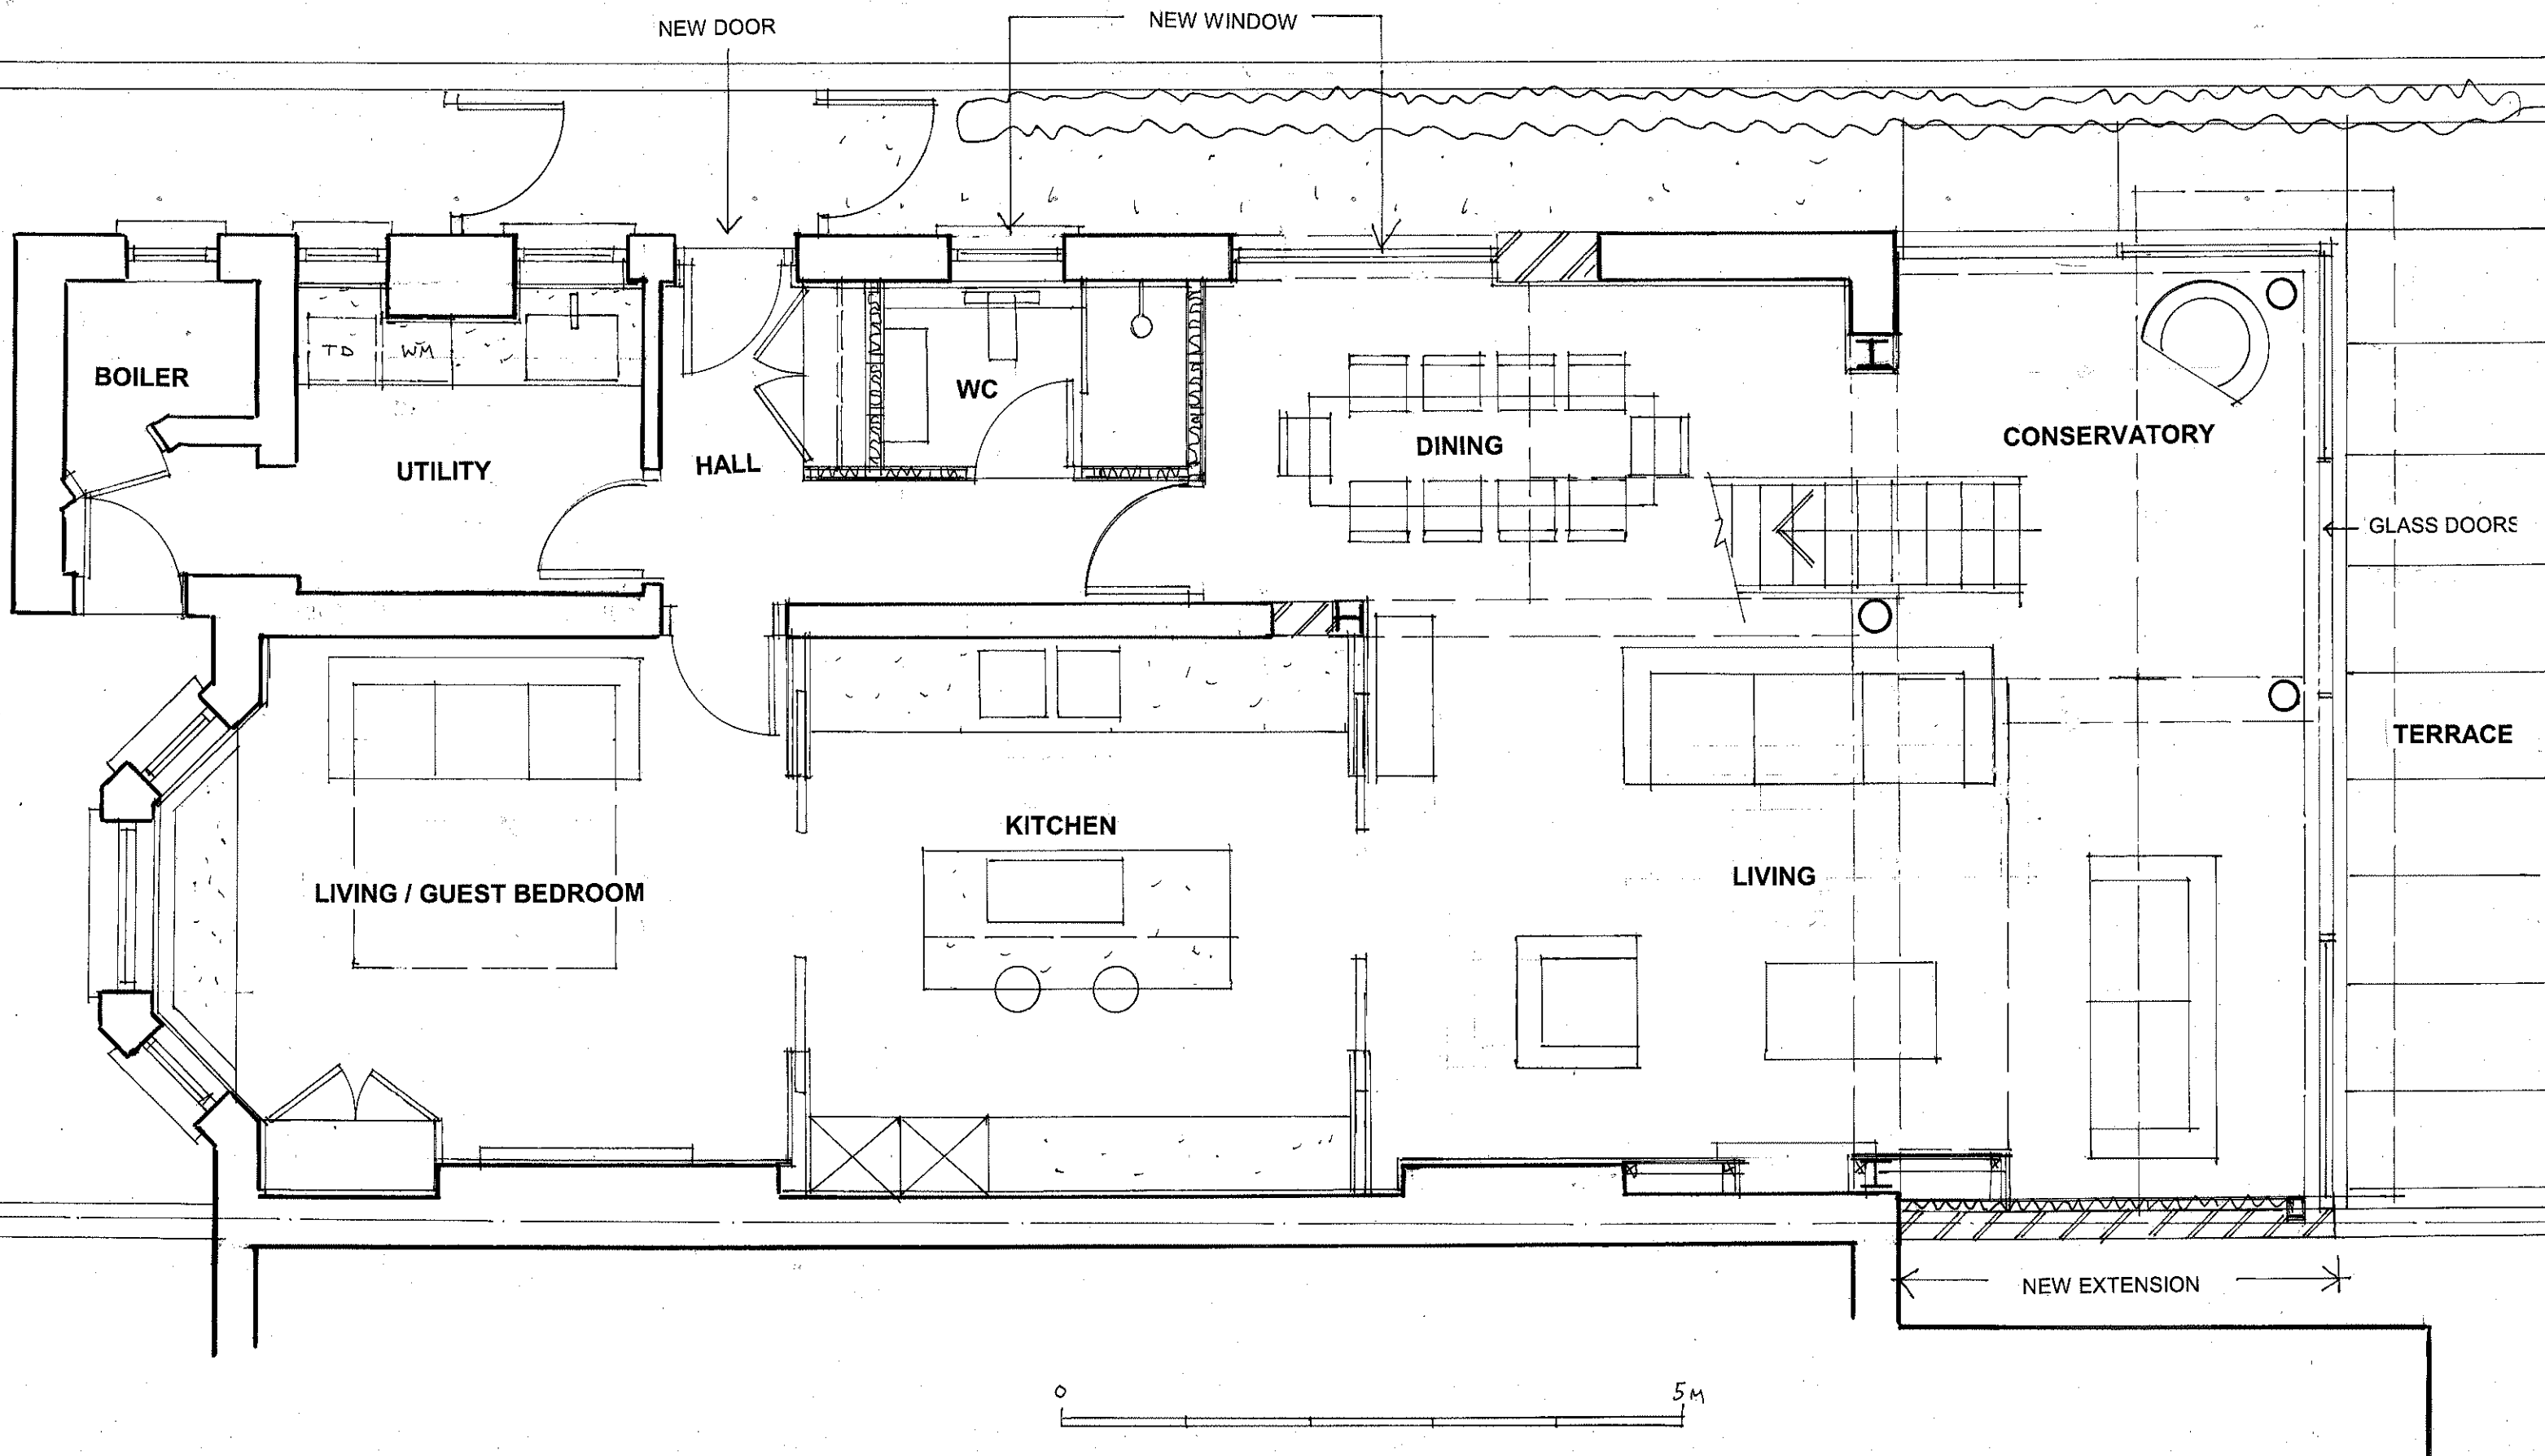

archplan

architects and property management

1 Millfield Place, Highgate, London N6 6JP
Tel: 020 8341 5628 e-mail: archplan@hotmail.com

Date

Feb 2013

Drawn by

Checked by

Scale

1:50
At A3

Project


Flat 1 and 2
24 Belsize Gardens
London NW3 4AU
**BASEMENT PLAN
AS PROPOSED**

Title

Drawing no.

BA/ 20 ^A

Copyright
Archplan 2012

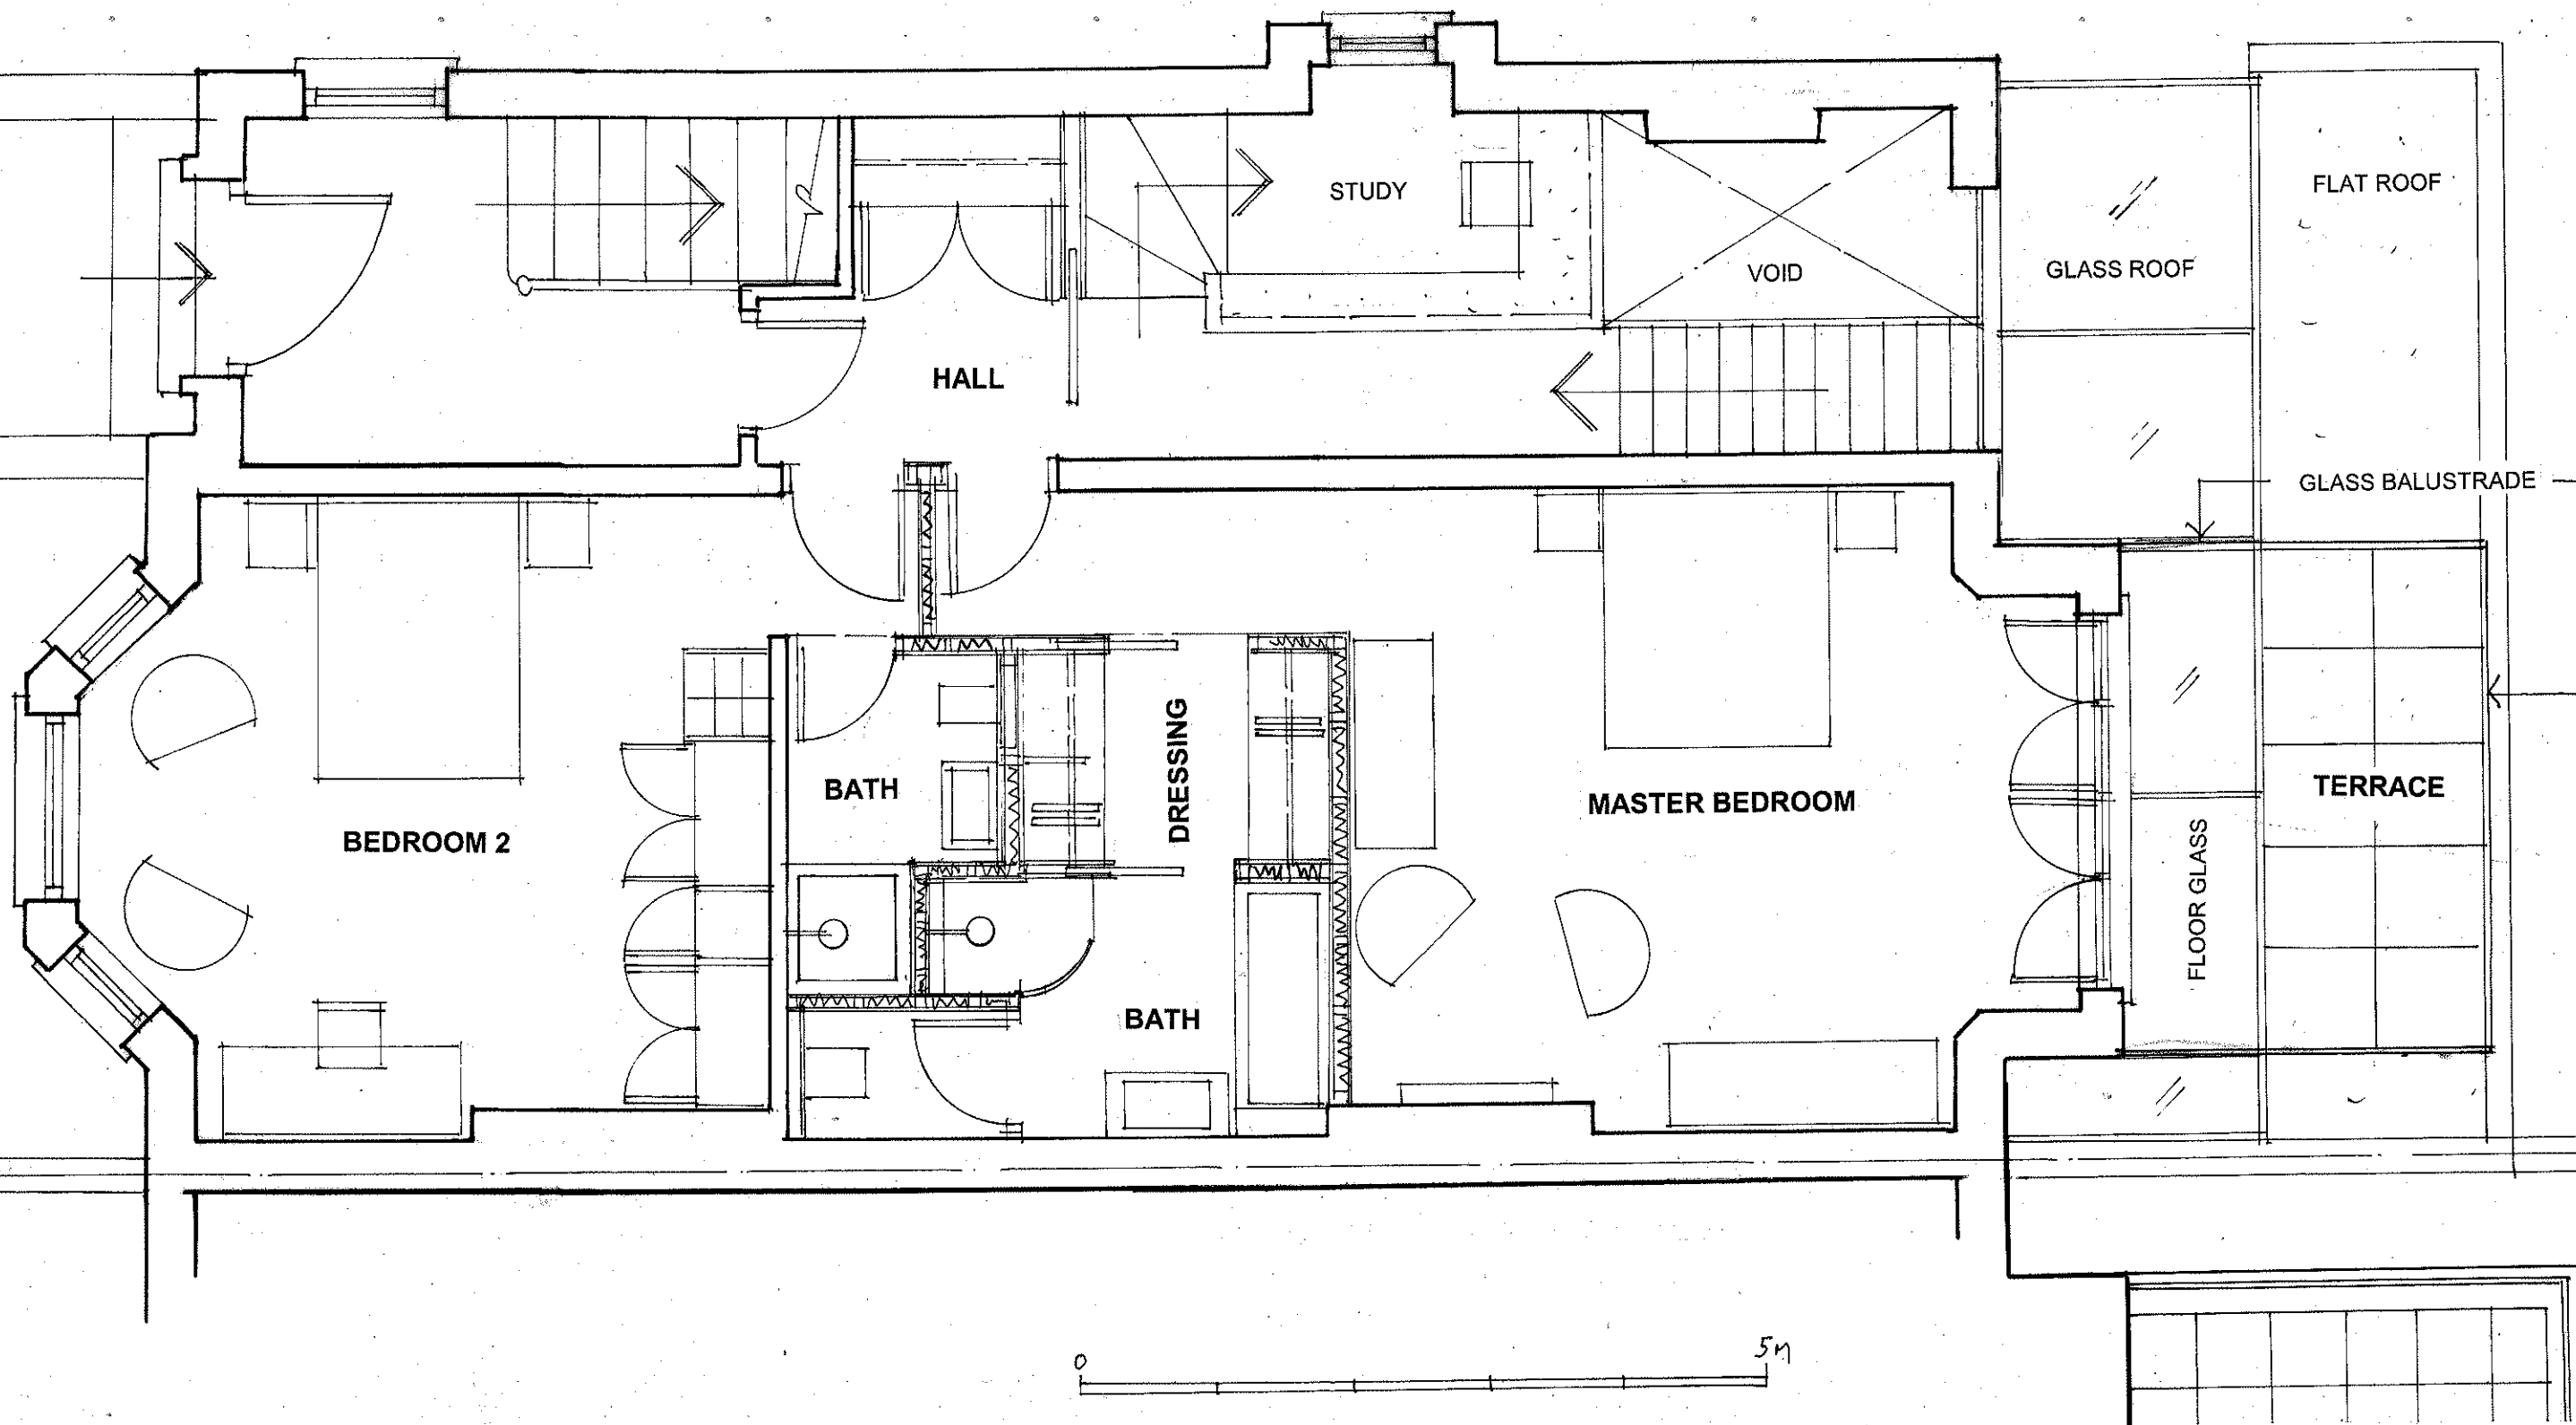

archplan

architects and property management

1 Millfield Place, Highgate, London N6 6JP
Tel: 020 8341 5628 e-mail: archplan@hotmail.com

Date

Feb 2013

Drawn by

Checked by

Scale

1:50
At A3

Project

Flat 1 and 2
24 Belsize Gardens
London NW3 4AU
**GROUND FLOOR PLAN
AS PROPOSED**


Title

Drawing no.


BA/ 21 A

Copyright
Archplan 2012

FRONT DOOR TO FIRST FLOOR FLAT

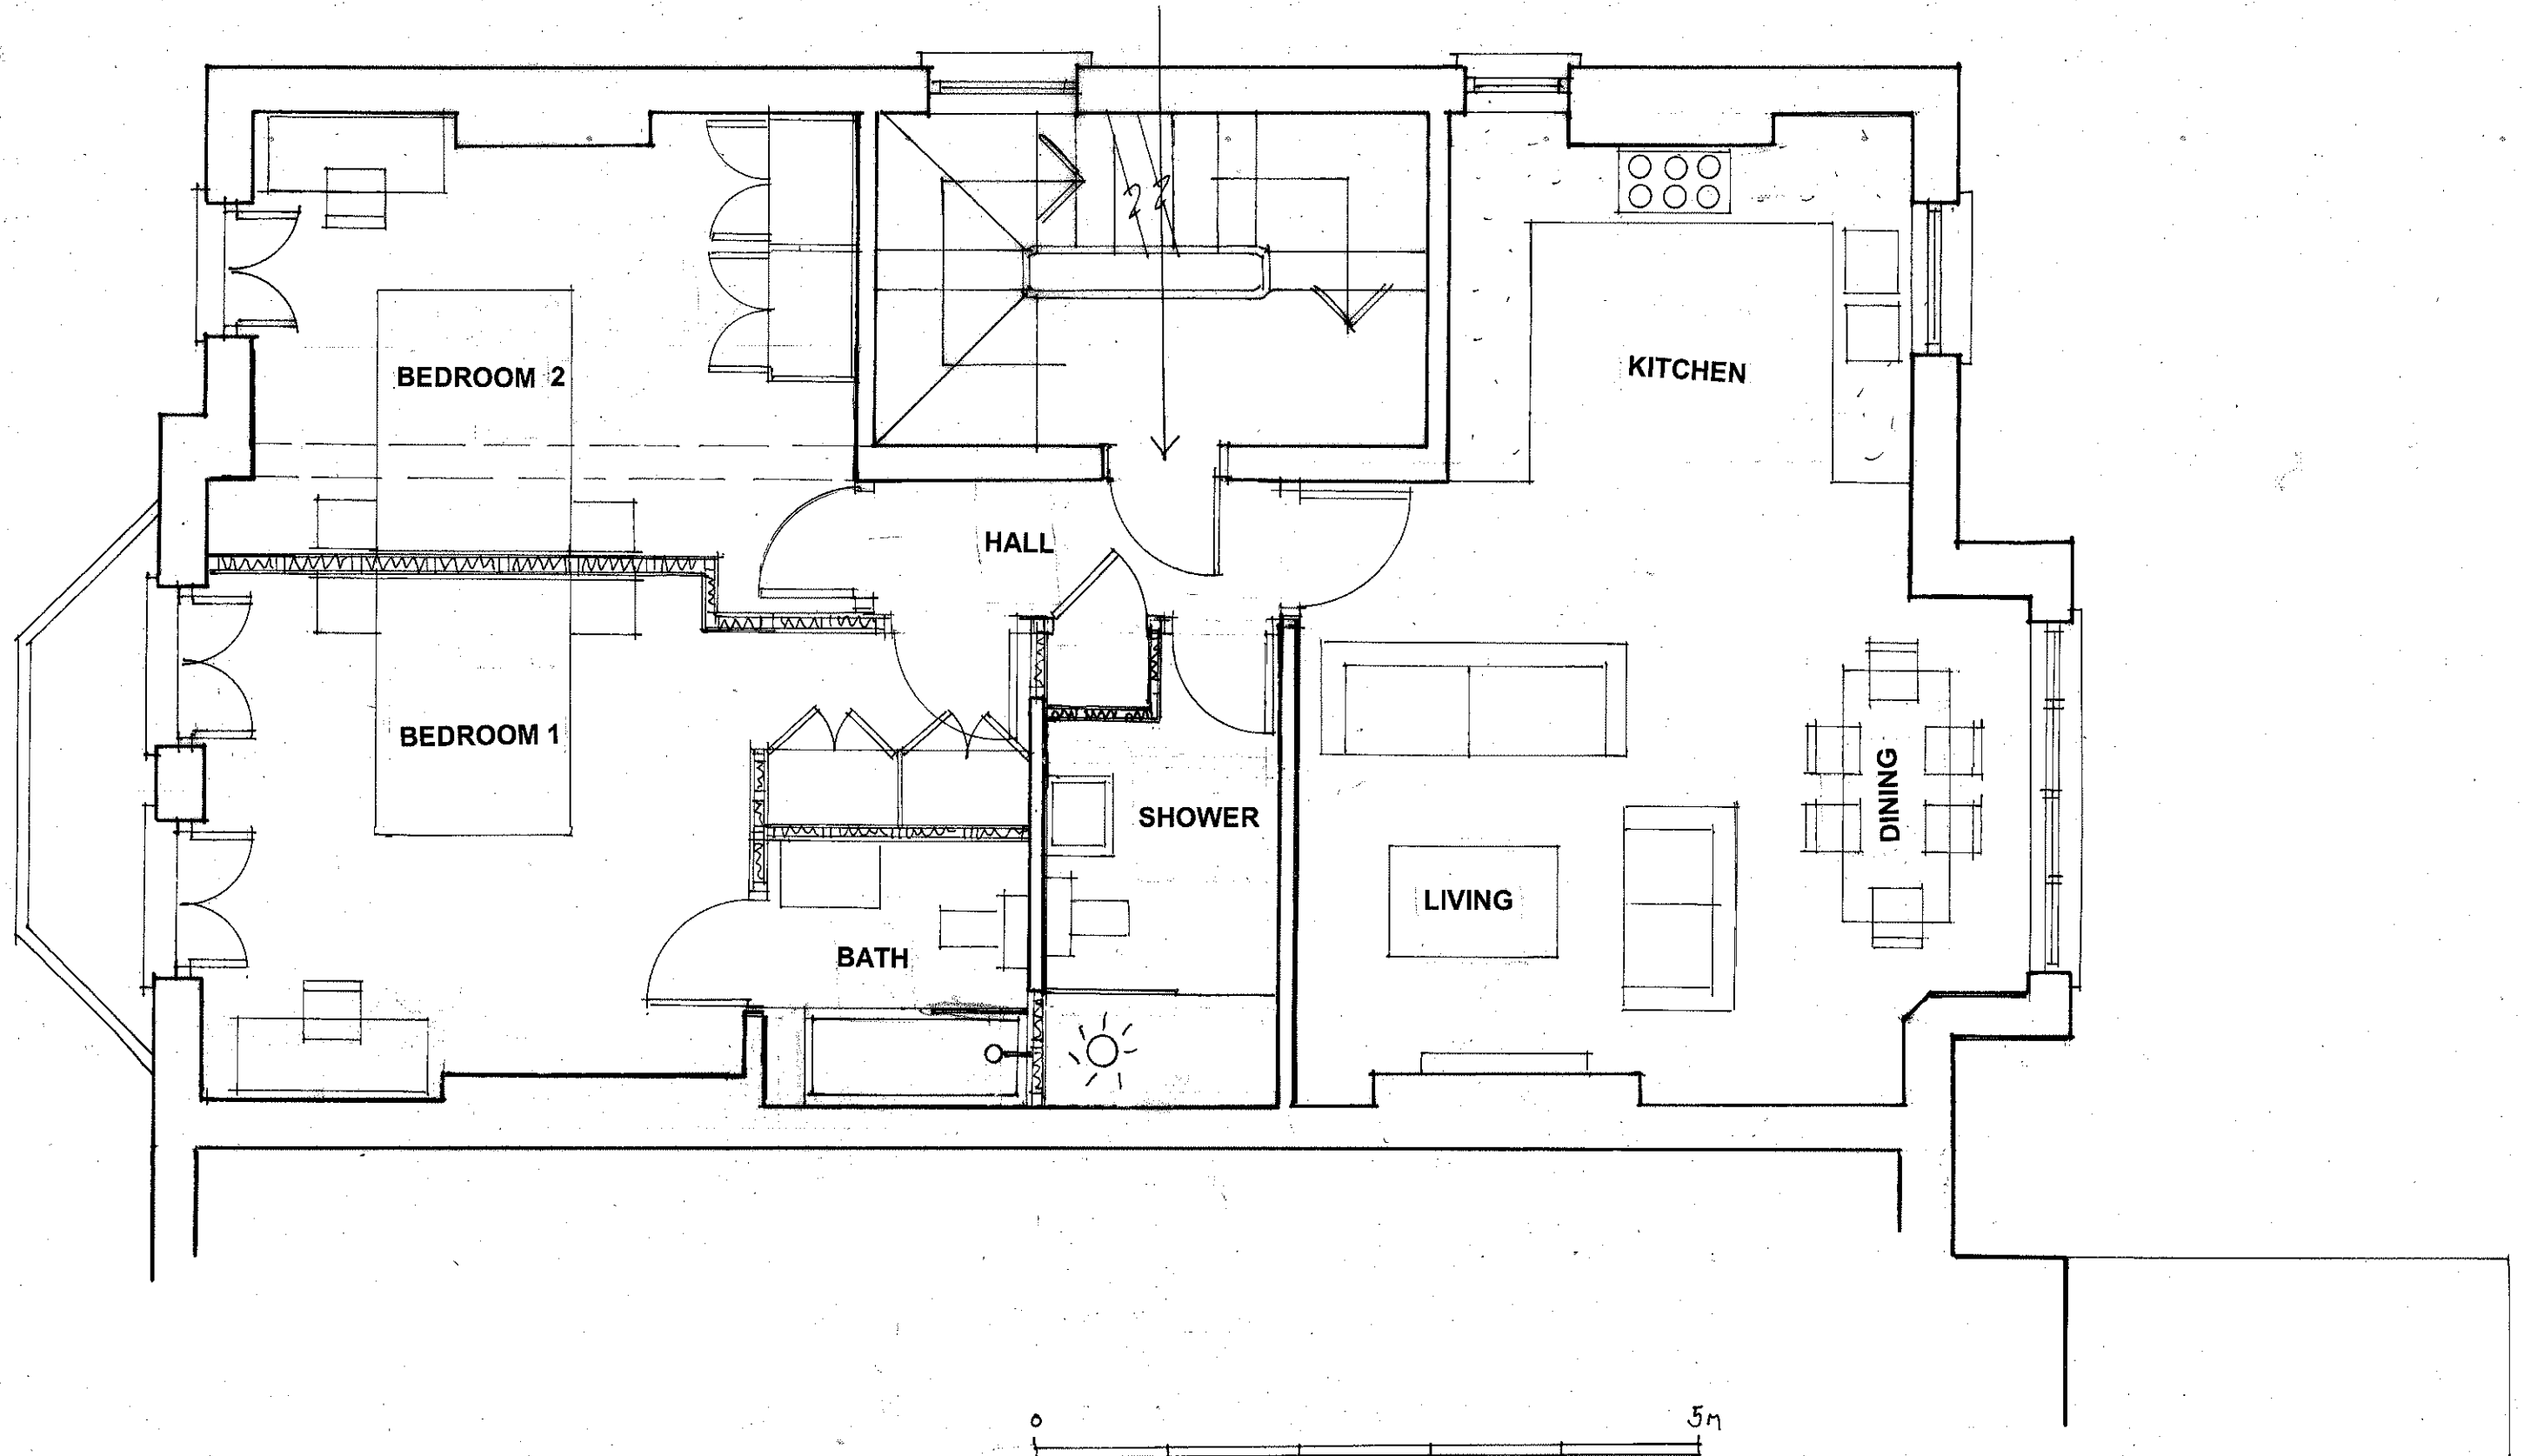

archplan architects and property management 1 Millfield Place, Highgate, London N6 6JP Tel: 020 8341 5628 e-mail: archplan@hotmail.com	Date Feb 2013 Drawn by Checked by	Scale 1:50 At A3	Project Flat 1 and 2 24 Belsize Gardens London NW3 4AU FIRST FLOOR PLAN AS PROPOSED	Drawing no. BA/ 23 A Copyright Archplan 2012
--	--	---------------------------------	---	---

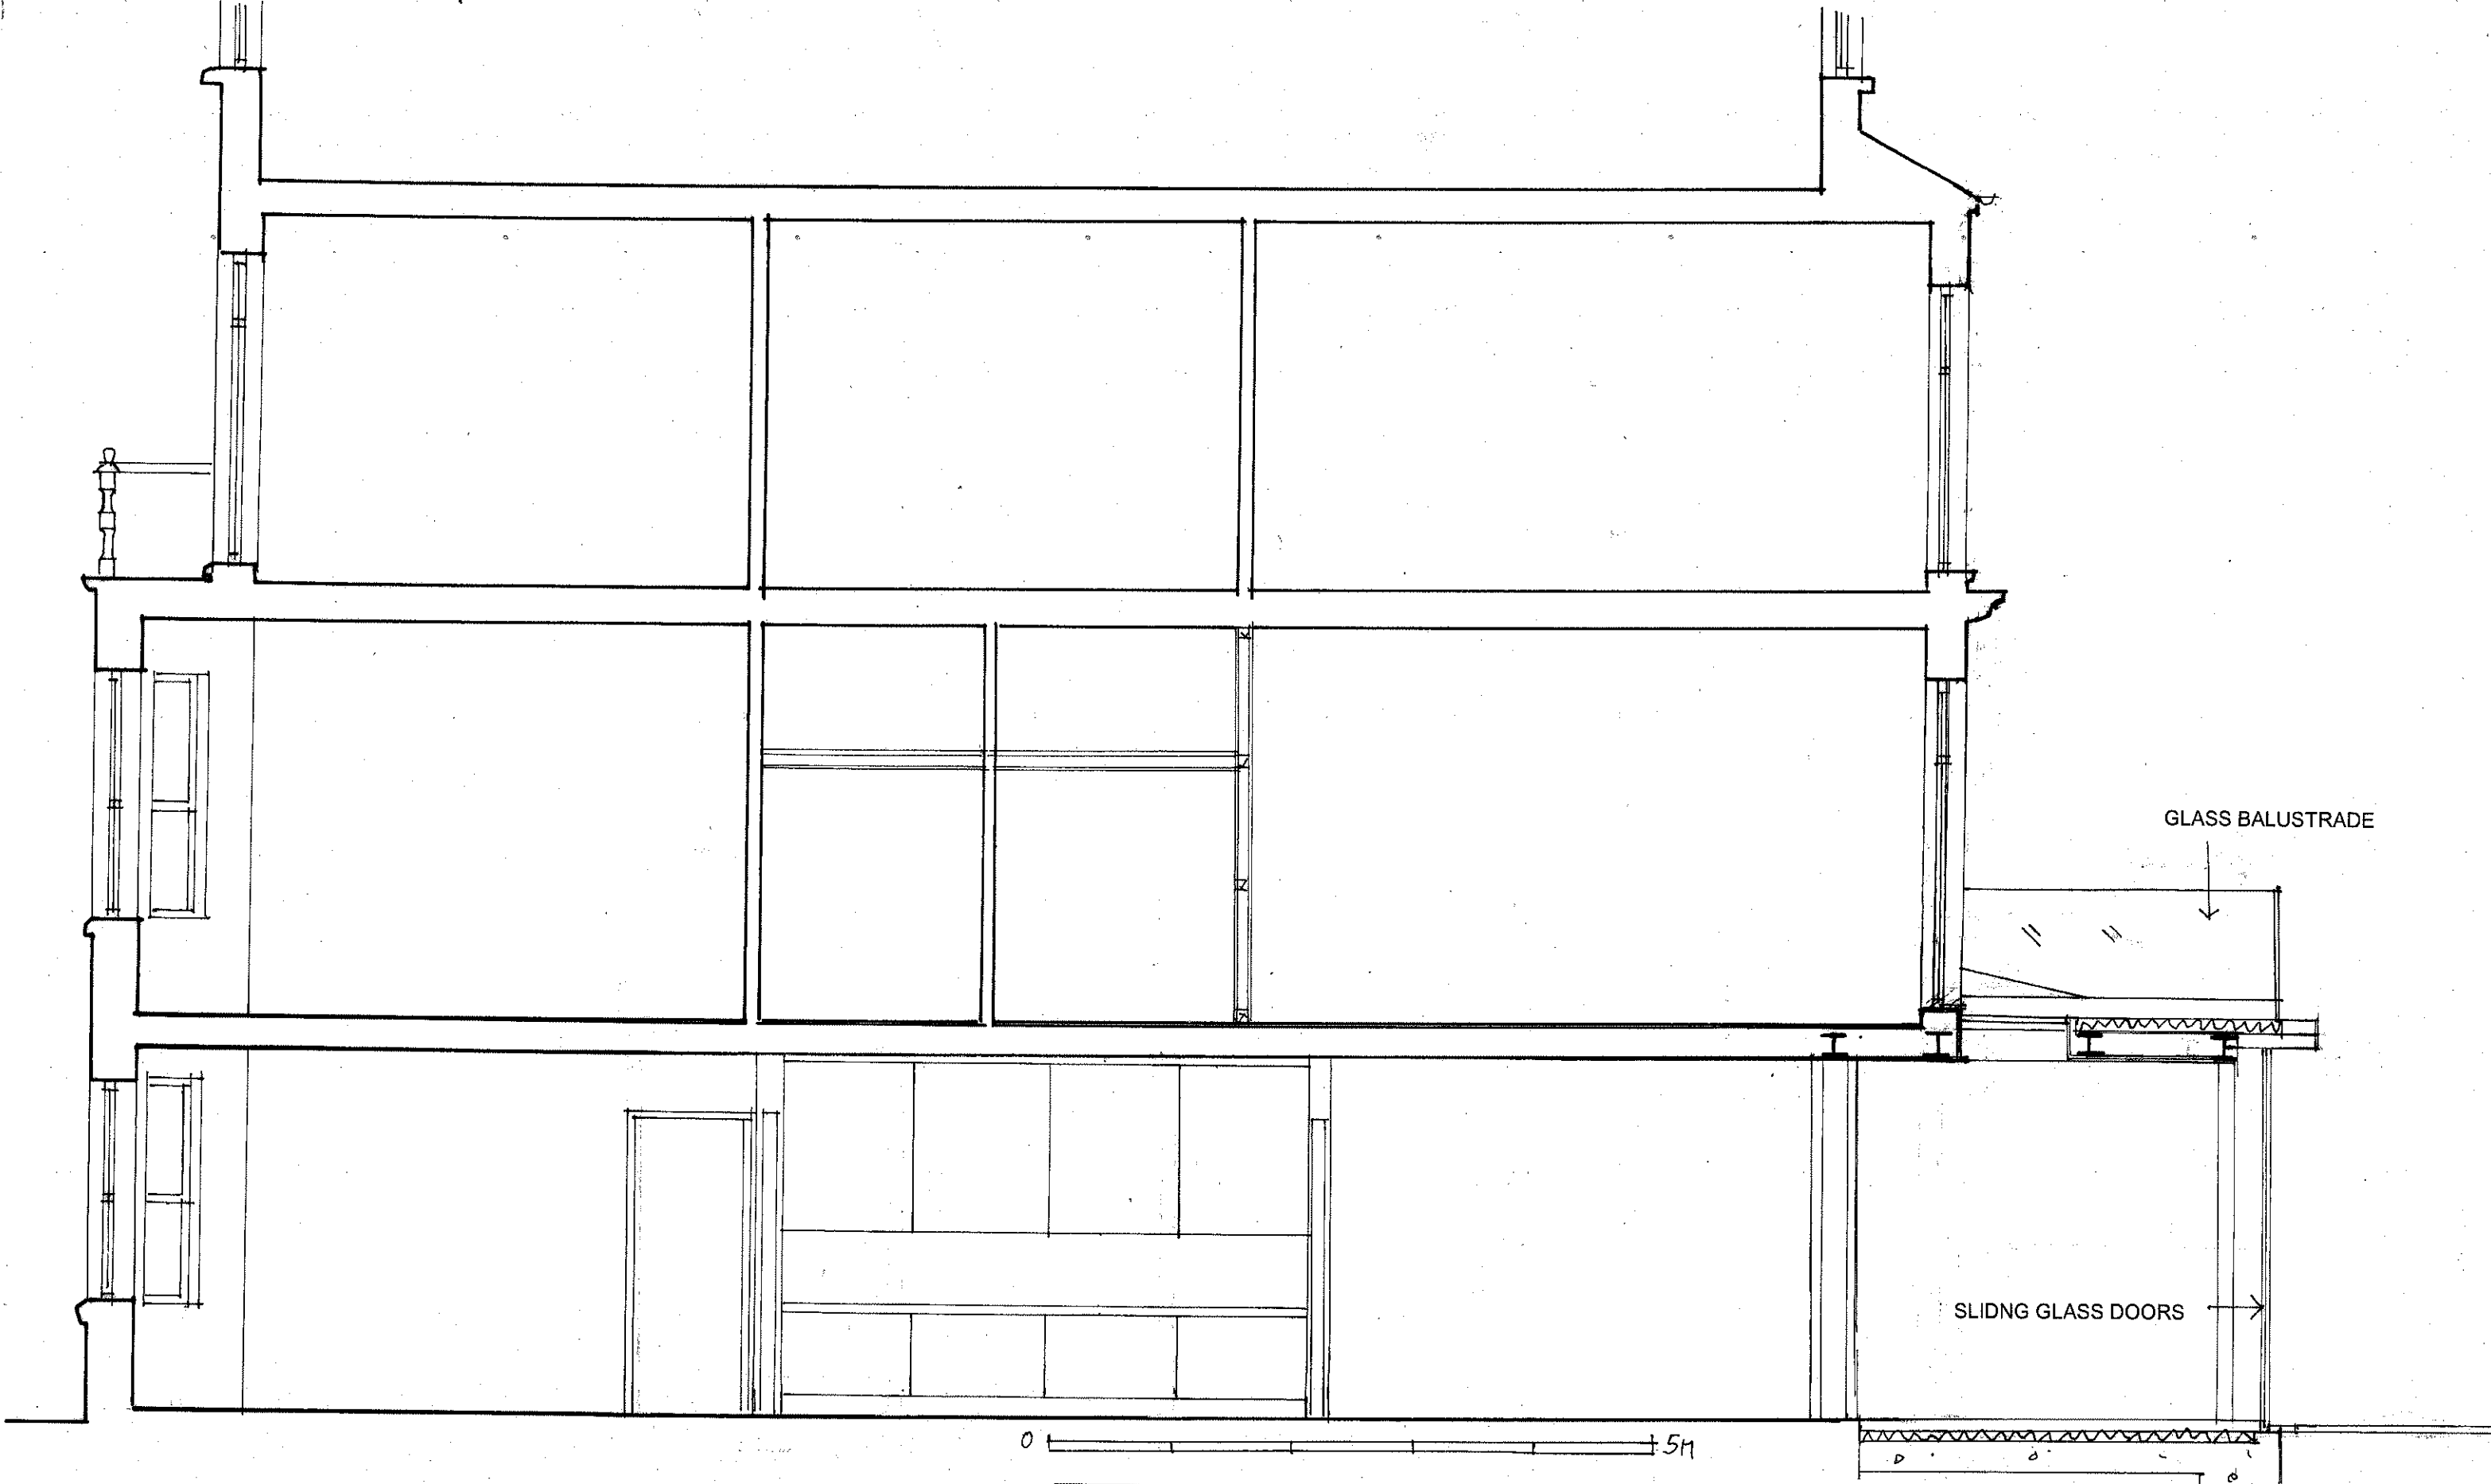

archplan


architects and property management
1 Millfield Place, Highgate, London N6 6JP
Tel: 020 8341 5628 e-mail: archplan@hotmail.com

Date
Feb 2013
Drawn by
Checked by

Scale
1:50
At A3

Project
Flat 1 and 2
24 Belsize Gardens
London NW3 4AU
SECTION A-A
AS PROPOSED

Drawing no.
BA/ 24 ^A
Copyright
Archplan.2012

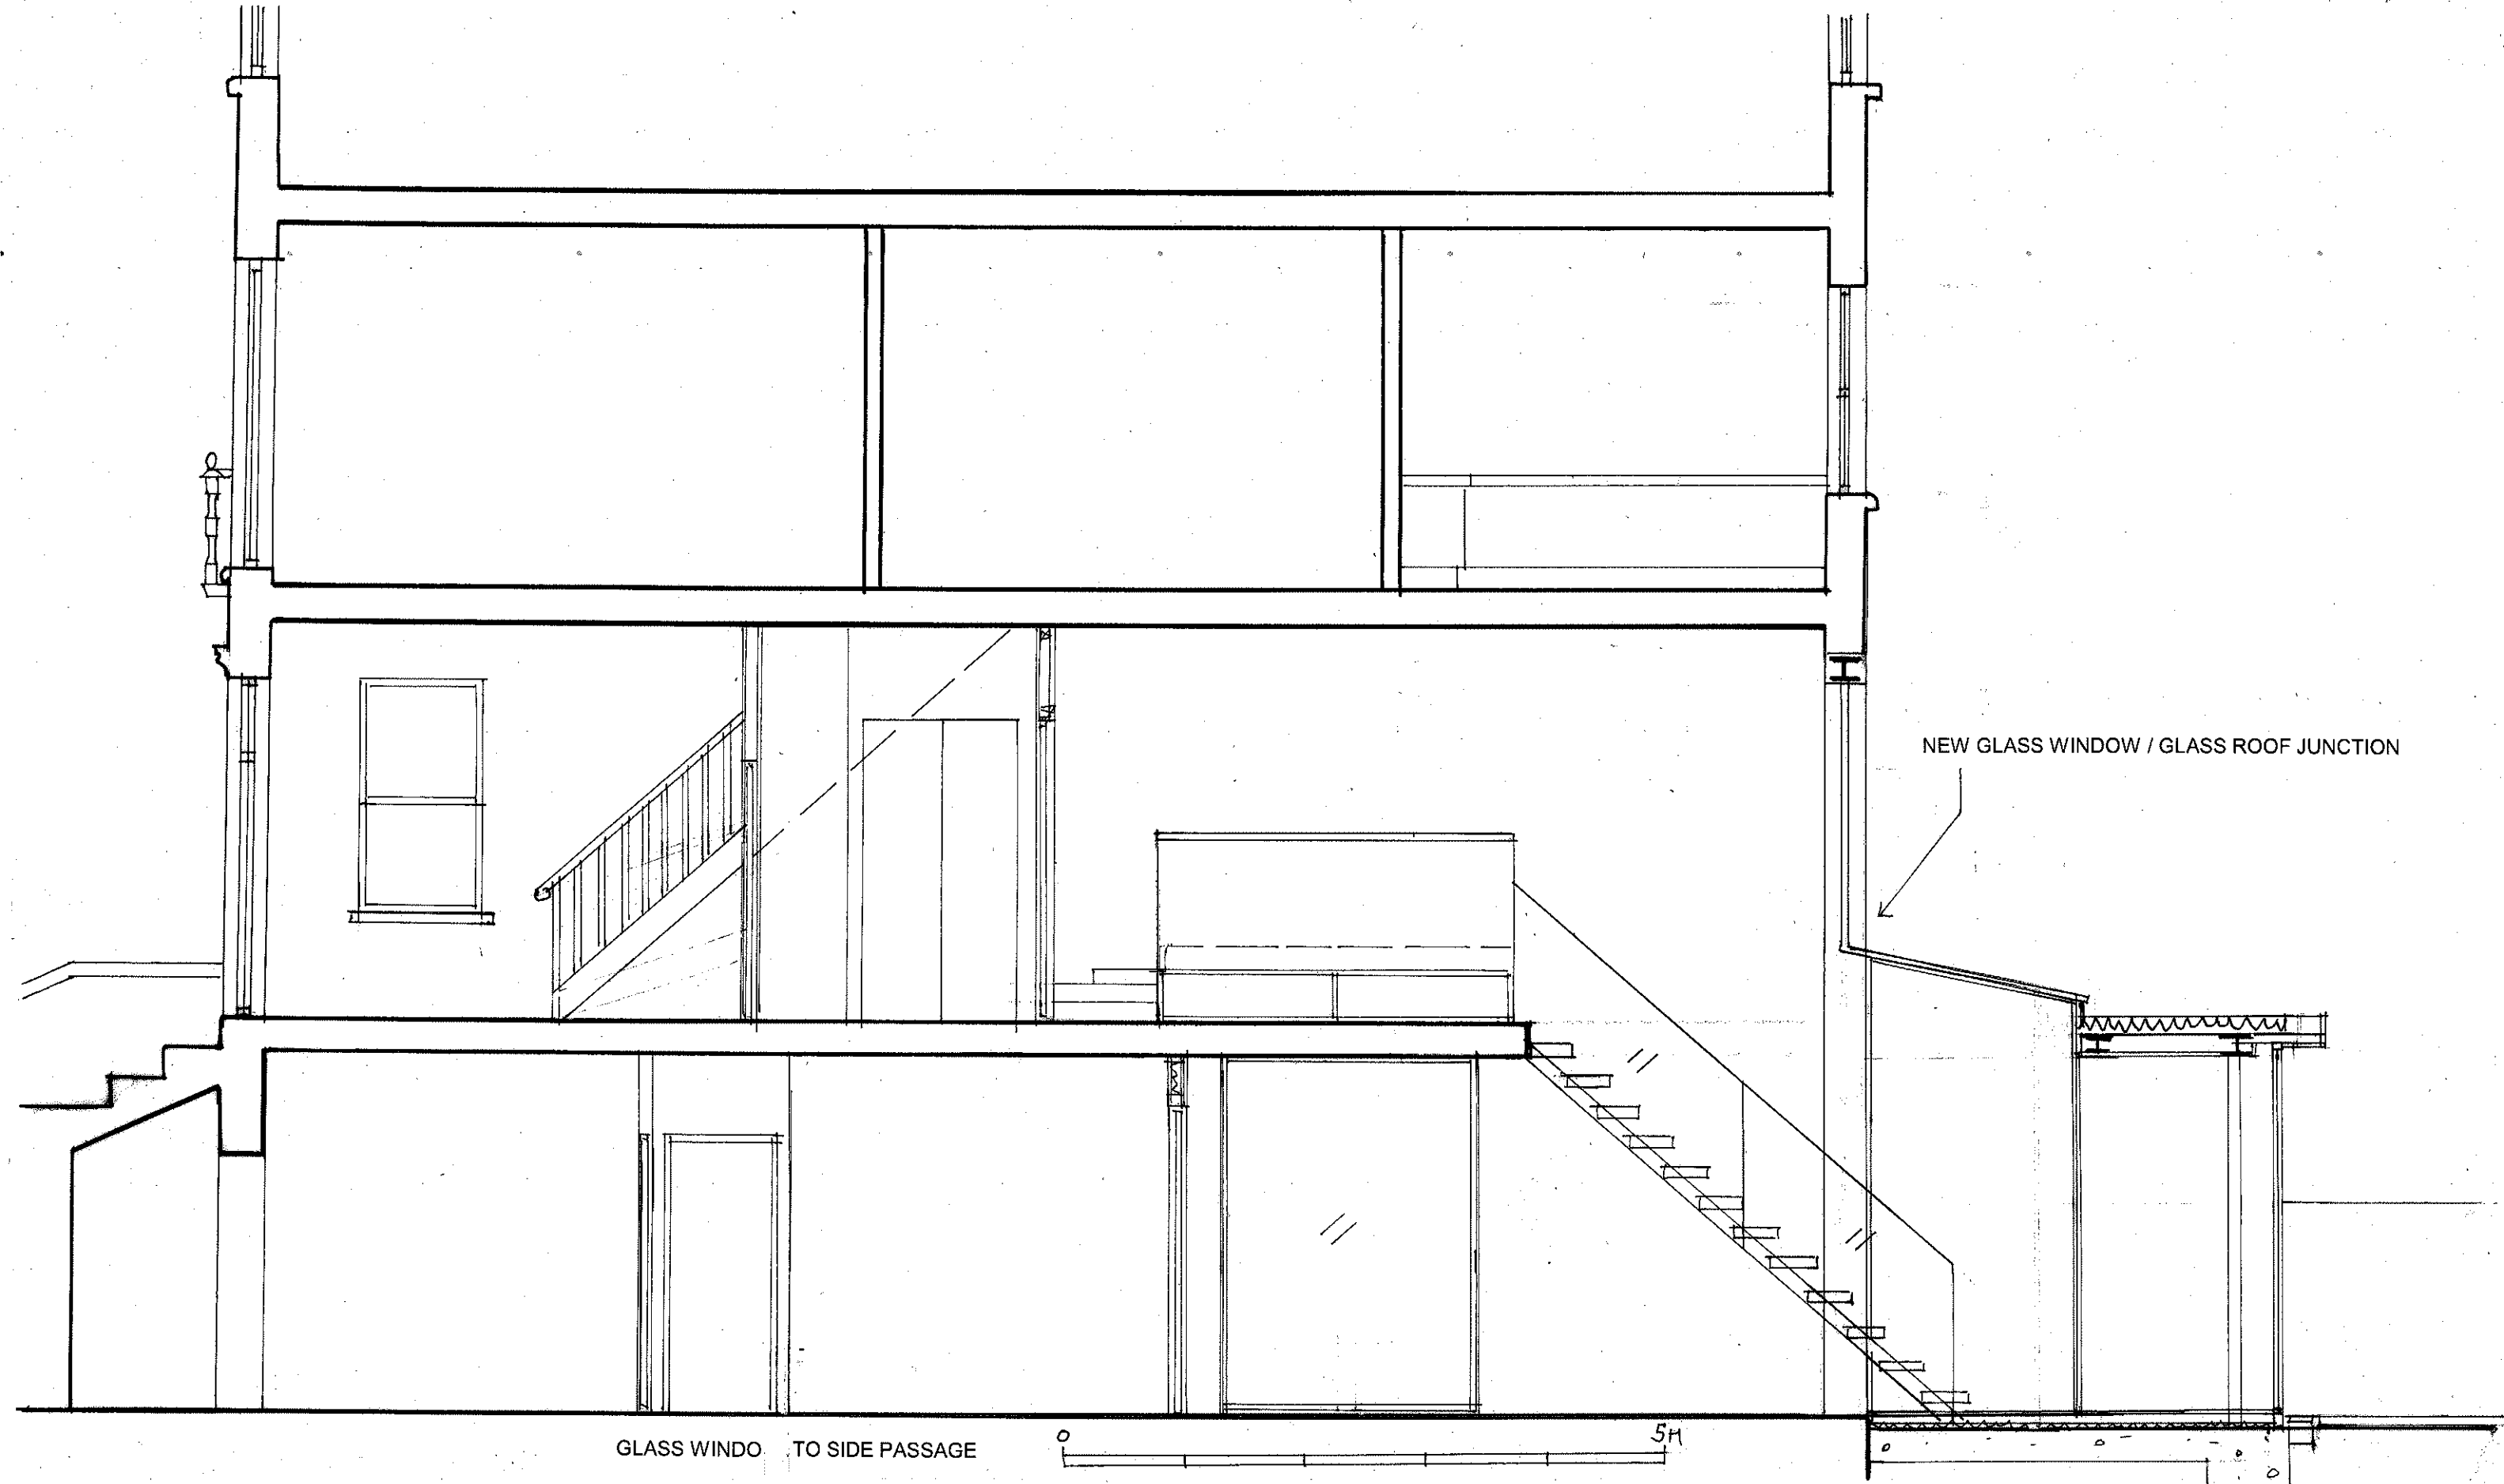

archplan

architects and property management

1 Millfield Place, Highgate, London N6 6JP
Tel: 020 8341 5628 e-mail: archplan@hotmail.com

Date

Feb 2013

Drawn by

Checked by

Scale

1:50
At A3

Project

Flat 1 and 2
24 Belsize Gardens
London NW3 4AU


SECTION B-B
AS PROPOSED

Title

Drawing no.

BA/ 25 A

Copyright
Archplan 2012

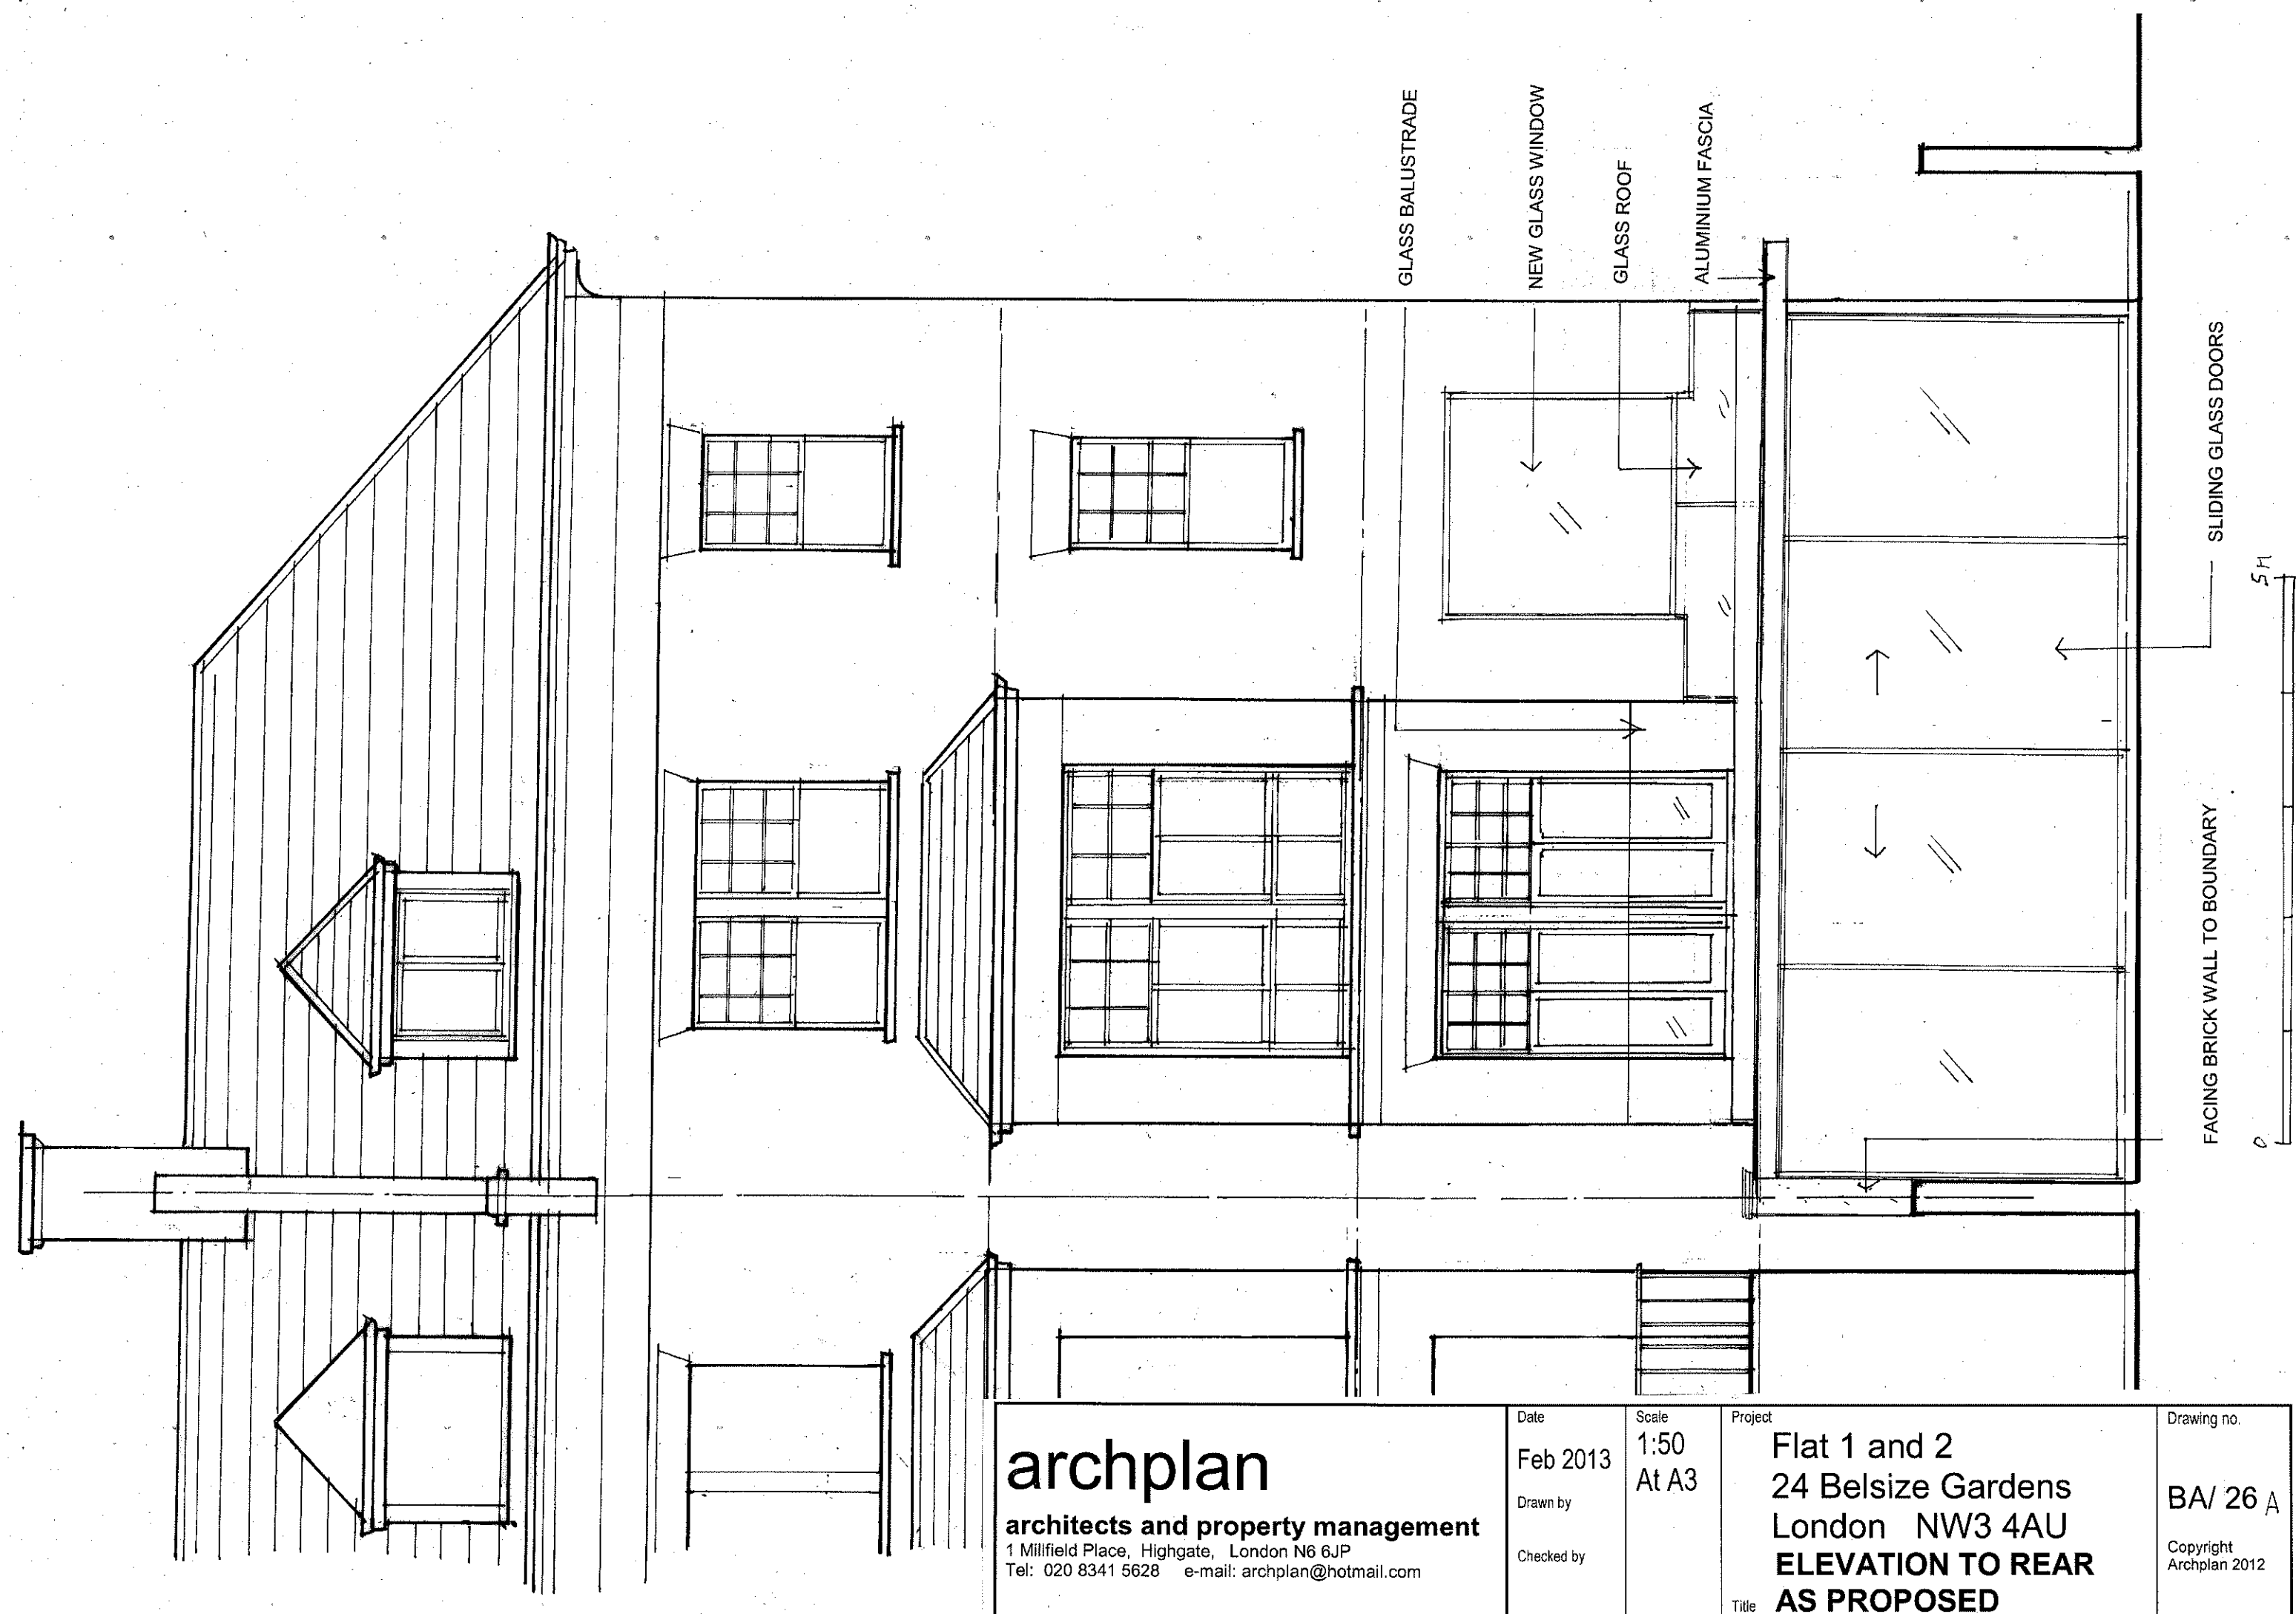

archplan

architects and property management

1 Millfield Place, Highgate, London N6 6JP
Tel: 020 8341 5628 e-mail: archplan@hotmail.com

Date

Feb 2013

Drawn by

Checked by

Scale

1:50
At A3

Project


Flat 1 and 2
24 Belsize Gardens
London NW3 4AU
**ELEVATION TO REAR
AS PROPOSED**

Title

Drawing no.

BA/ 26 A

Copyright
Archplan 2012

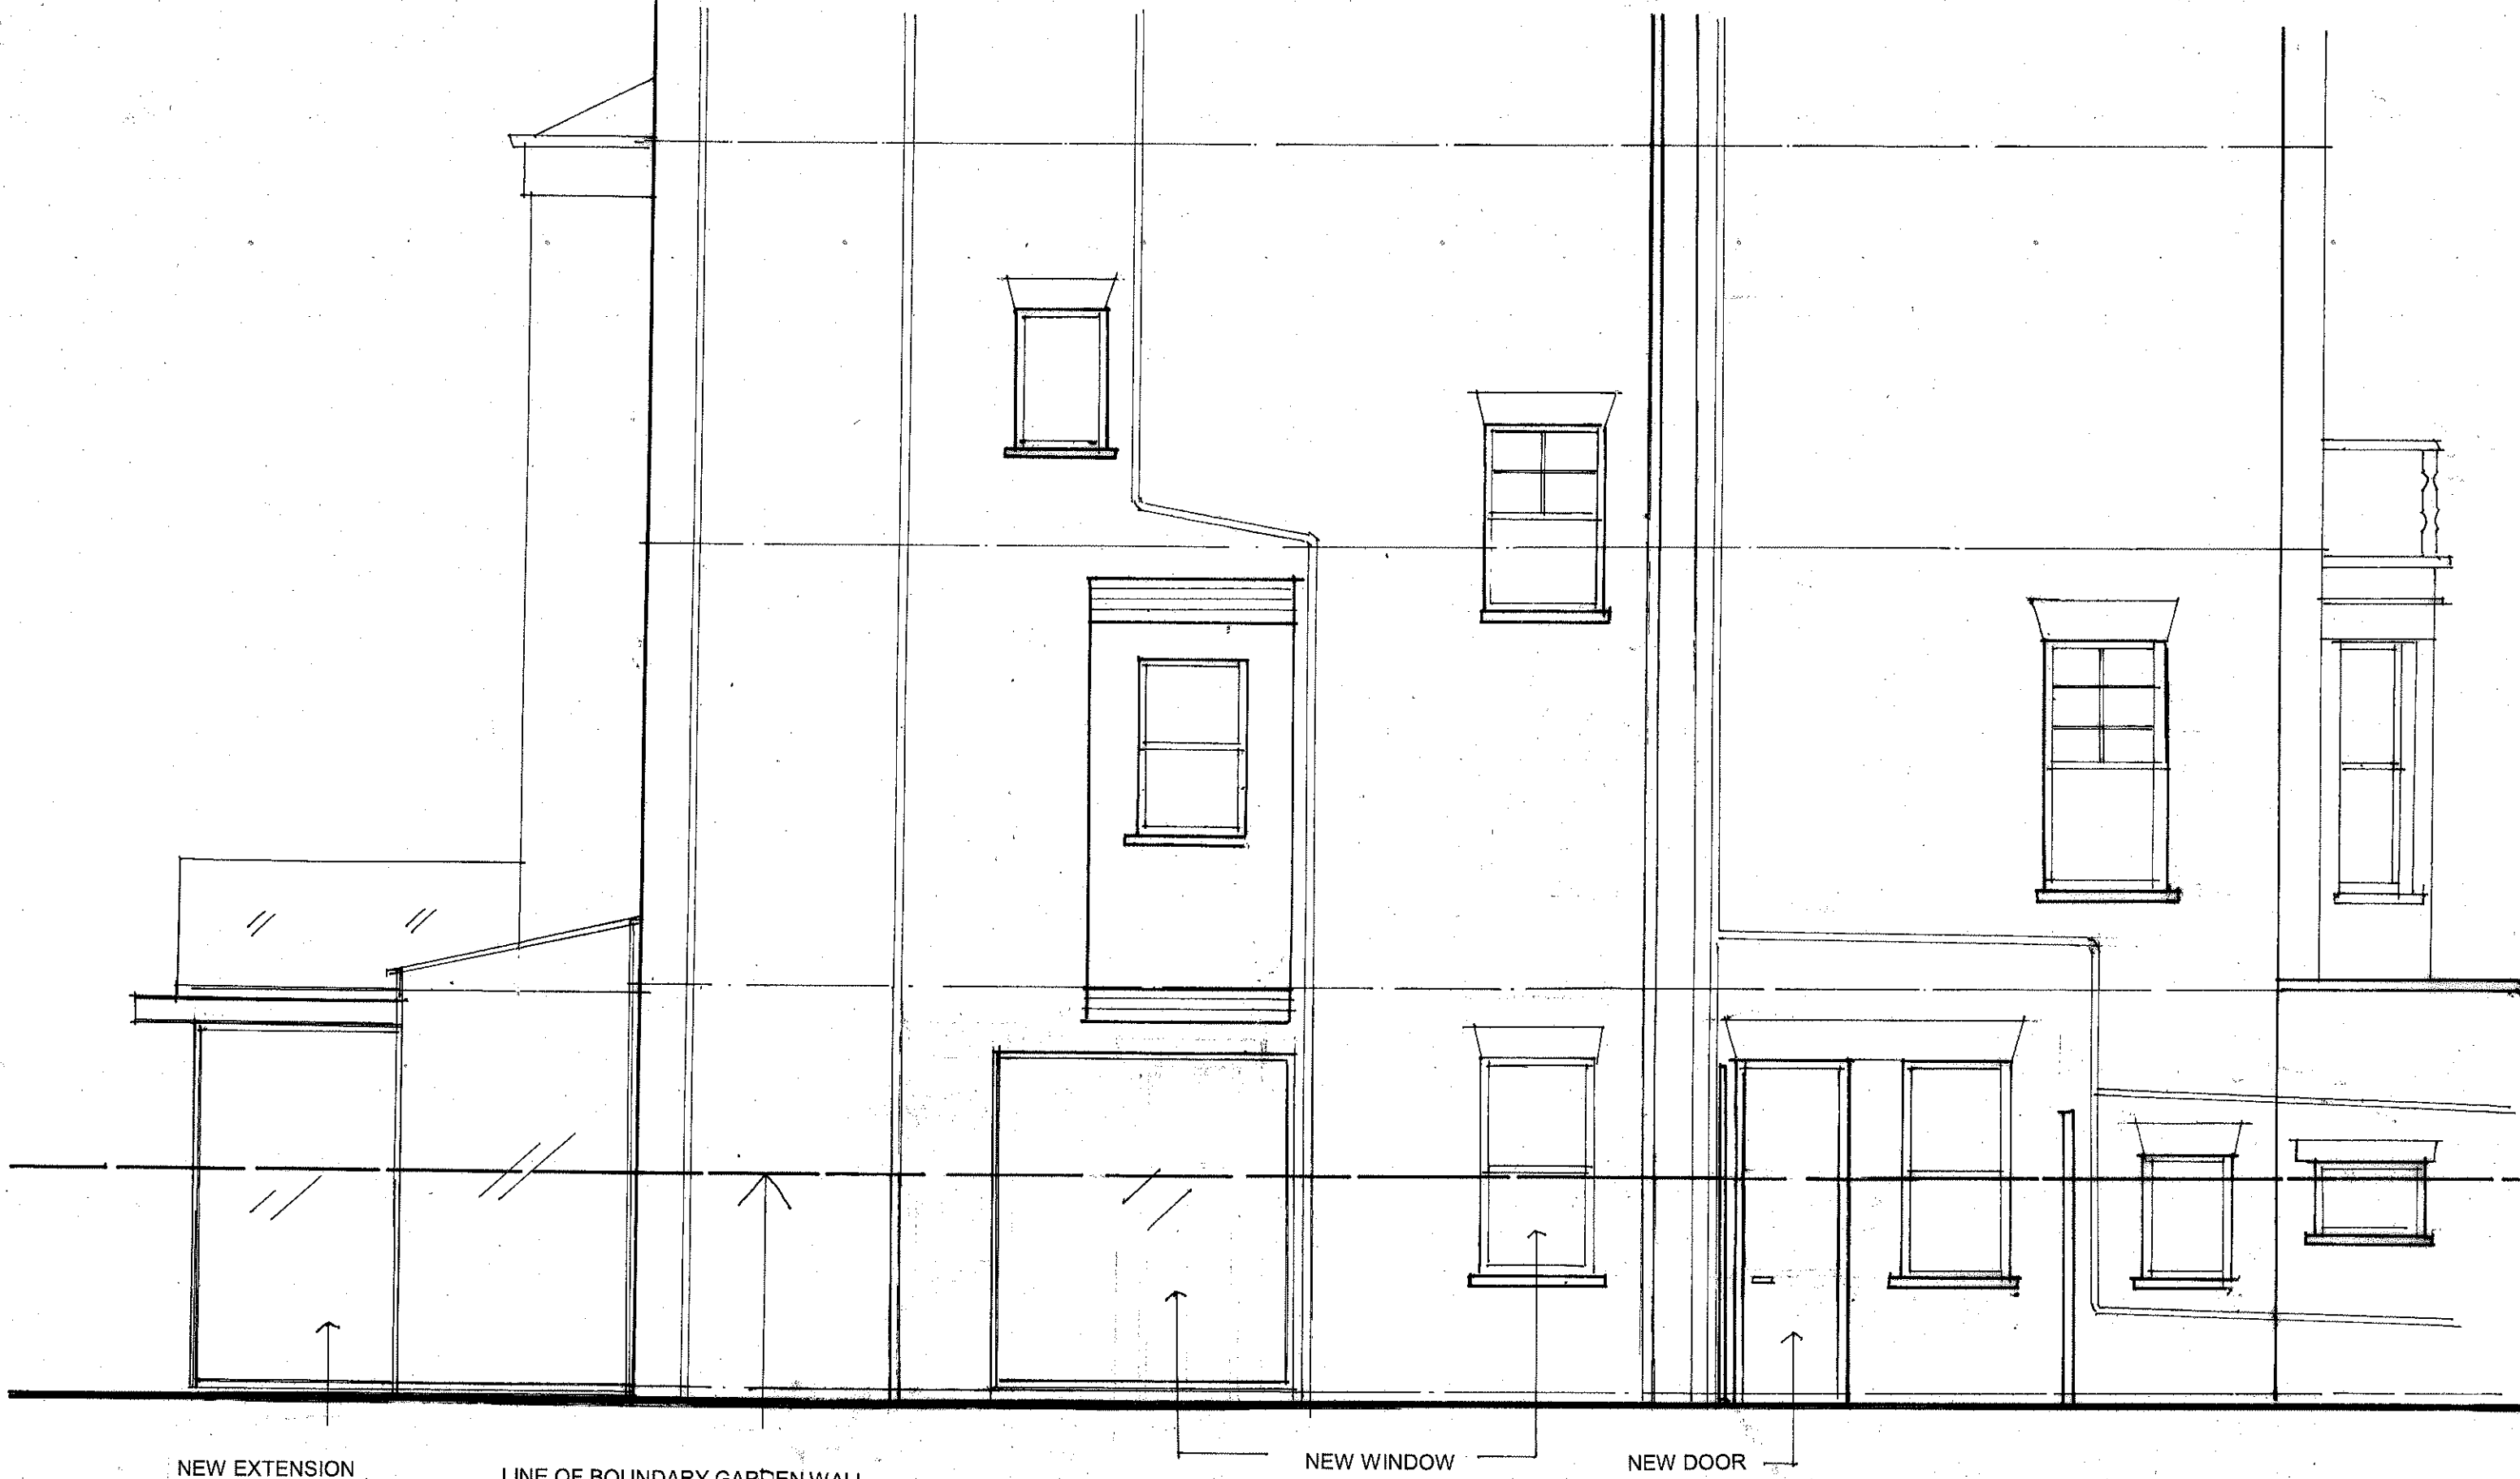


NEW EXTENSION

LINE OF BOUNDARY GARDEN WALL

NEW WINDOW

NEW DOOR

 

archplan

architects and property management

1 Millfield Place, Highgate, London N6 6JP
Tel: 020 8341 5628 e-mail: archplan@hotmail.com

Date
Feb 2013


Drawn by

Checked by

Scale
1:50
At A3

Project
Flat 1 and 2
24 Belsize Gardens
London NW3 4AU
**ELEVATION TO SIDE
AS PROPOSED**

Drawing no.
BA/ 27 A
Copyright
Archplan 2012

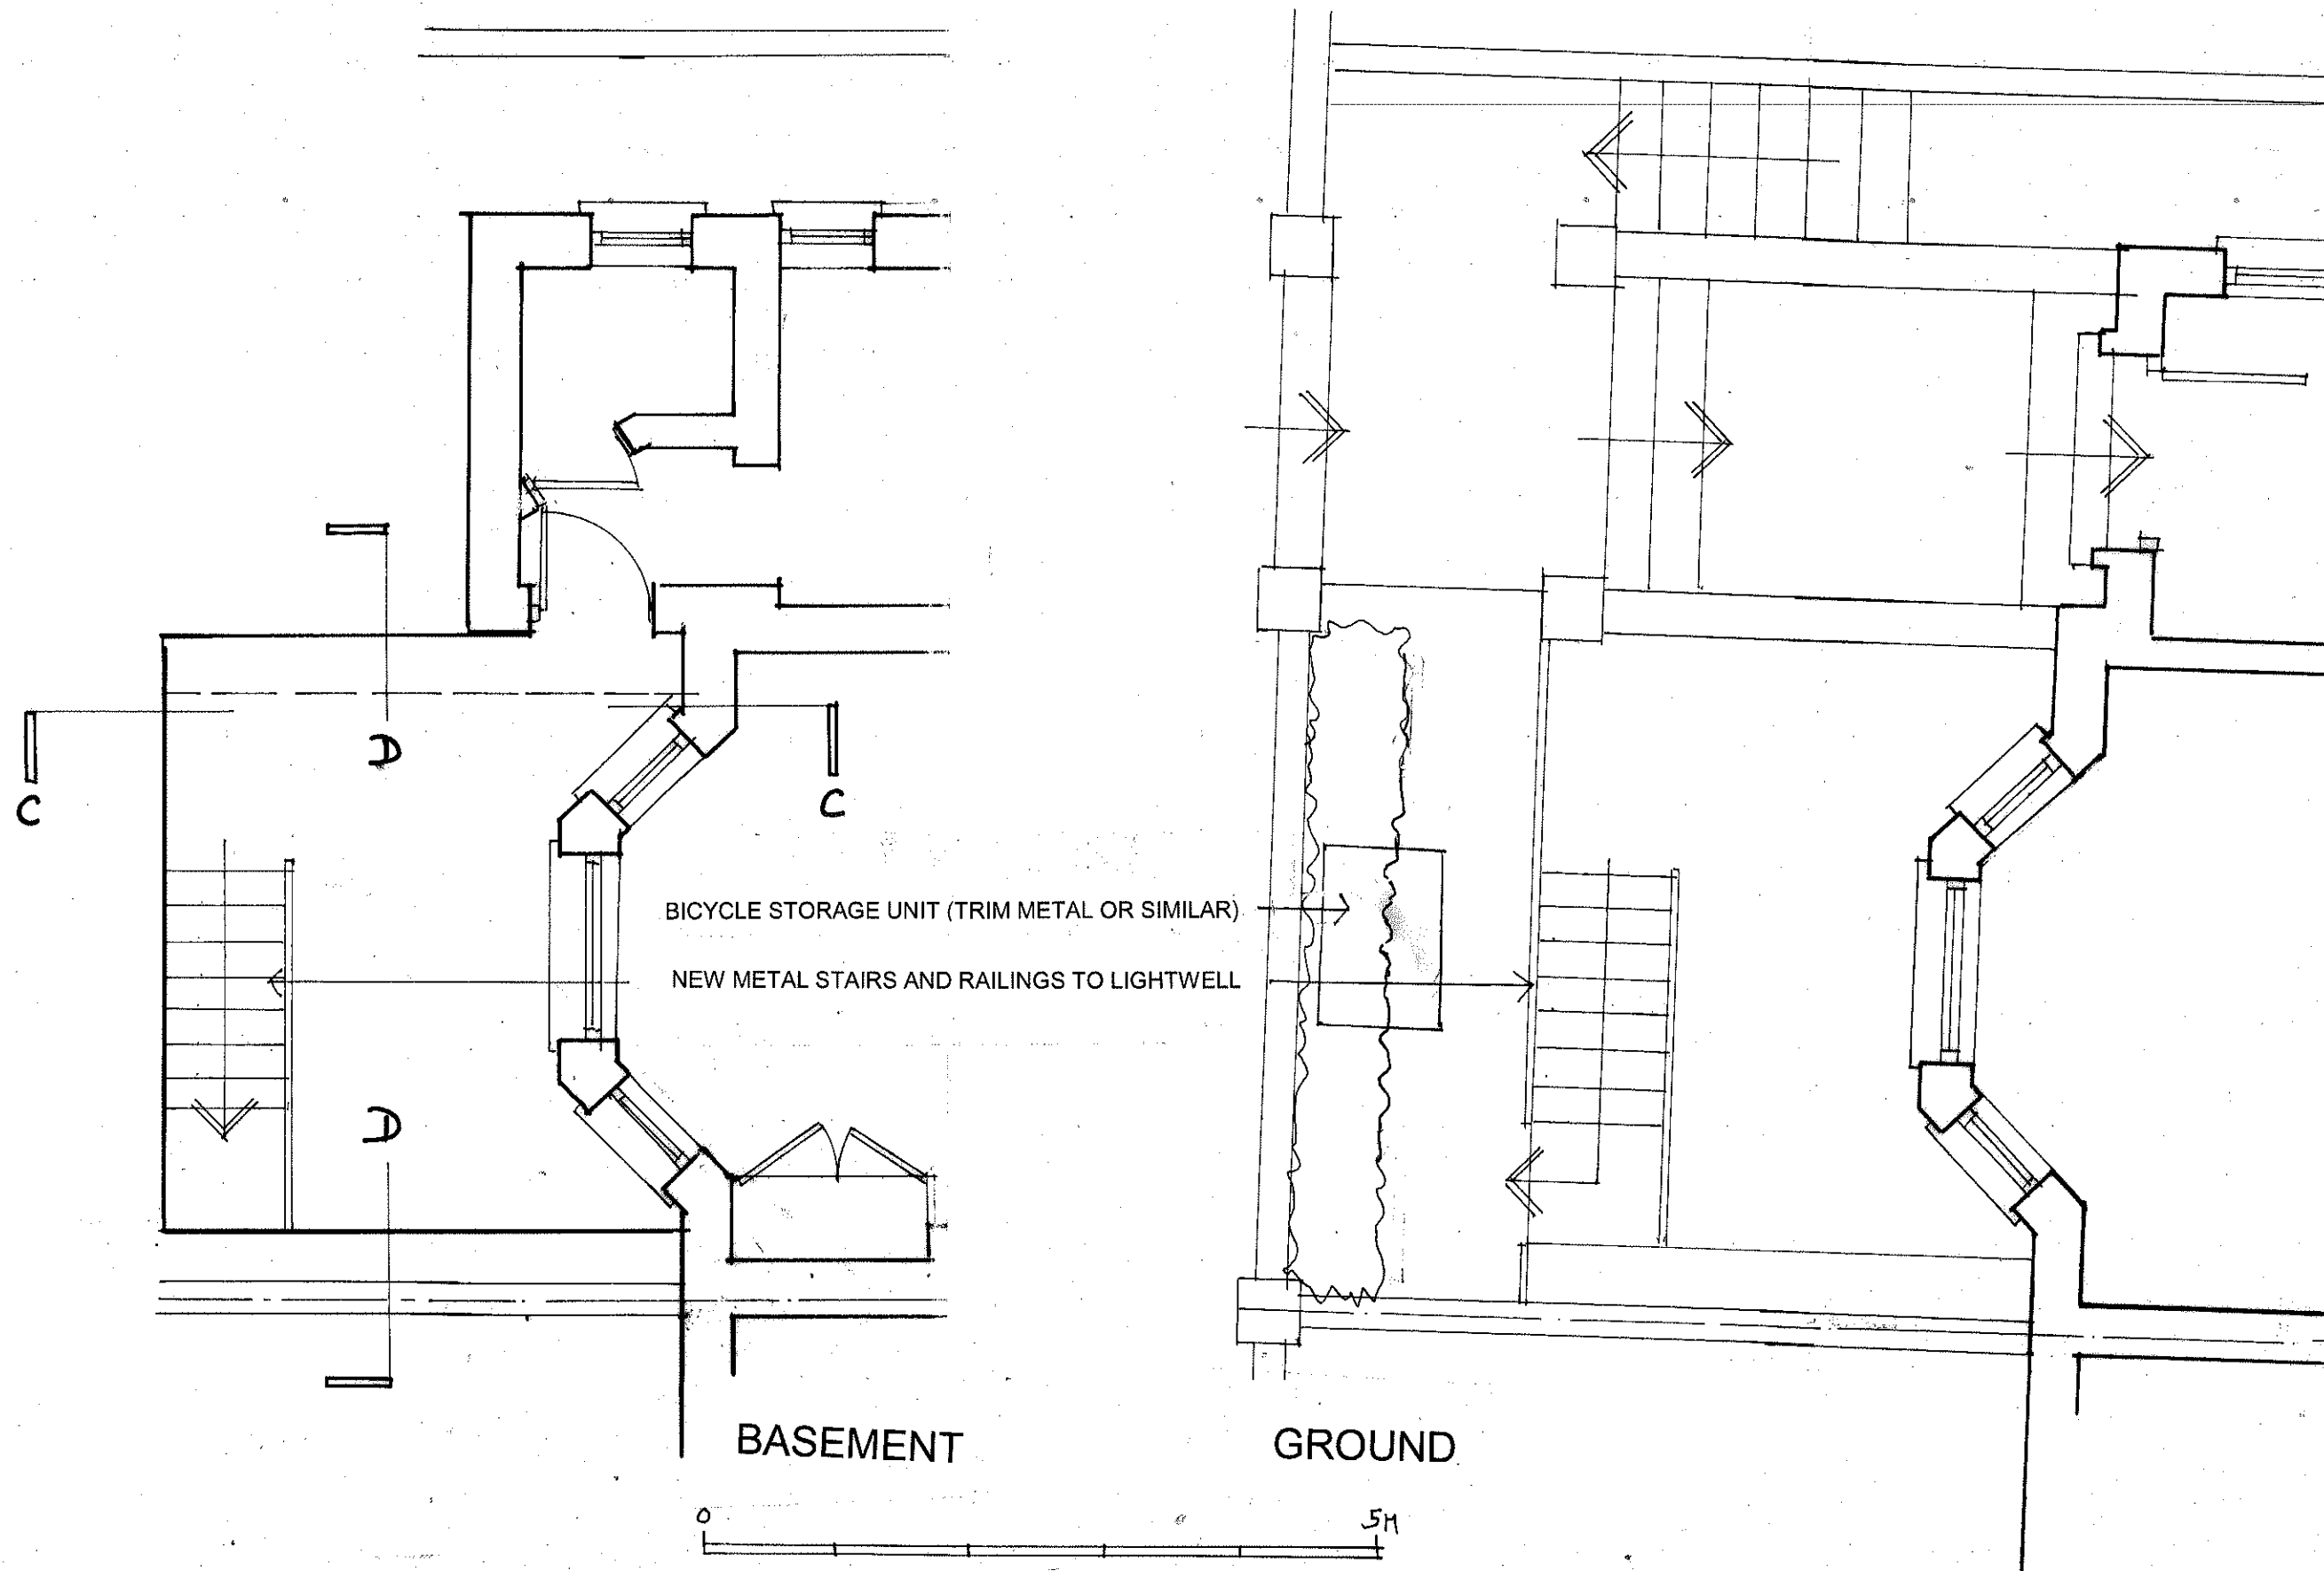

archplan

architects and property management

1 Millfield Place, Highgate, London N6 6JP
Tel: 020 8341 5628 e-mail: archplan@hotmail.com

Date
Feb 2013

Drawn by

Checked by

Scale
1:50
At A3

Project

Flat 1 and 2
24 Belsize Gardens
London NW3 4AU


Title

**FRONT LIGHTWELL
PLANS AS PROPOSED**

Drawing no.

BA/ 28 A

Copyright
Archplan 2012

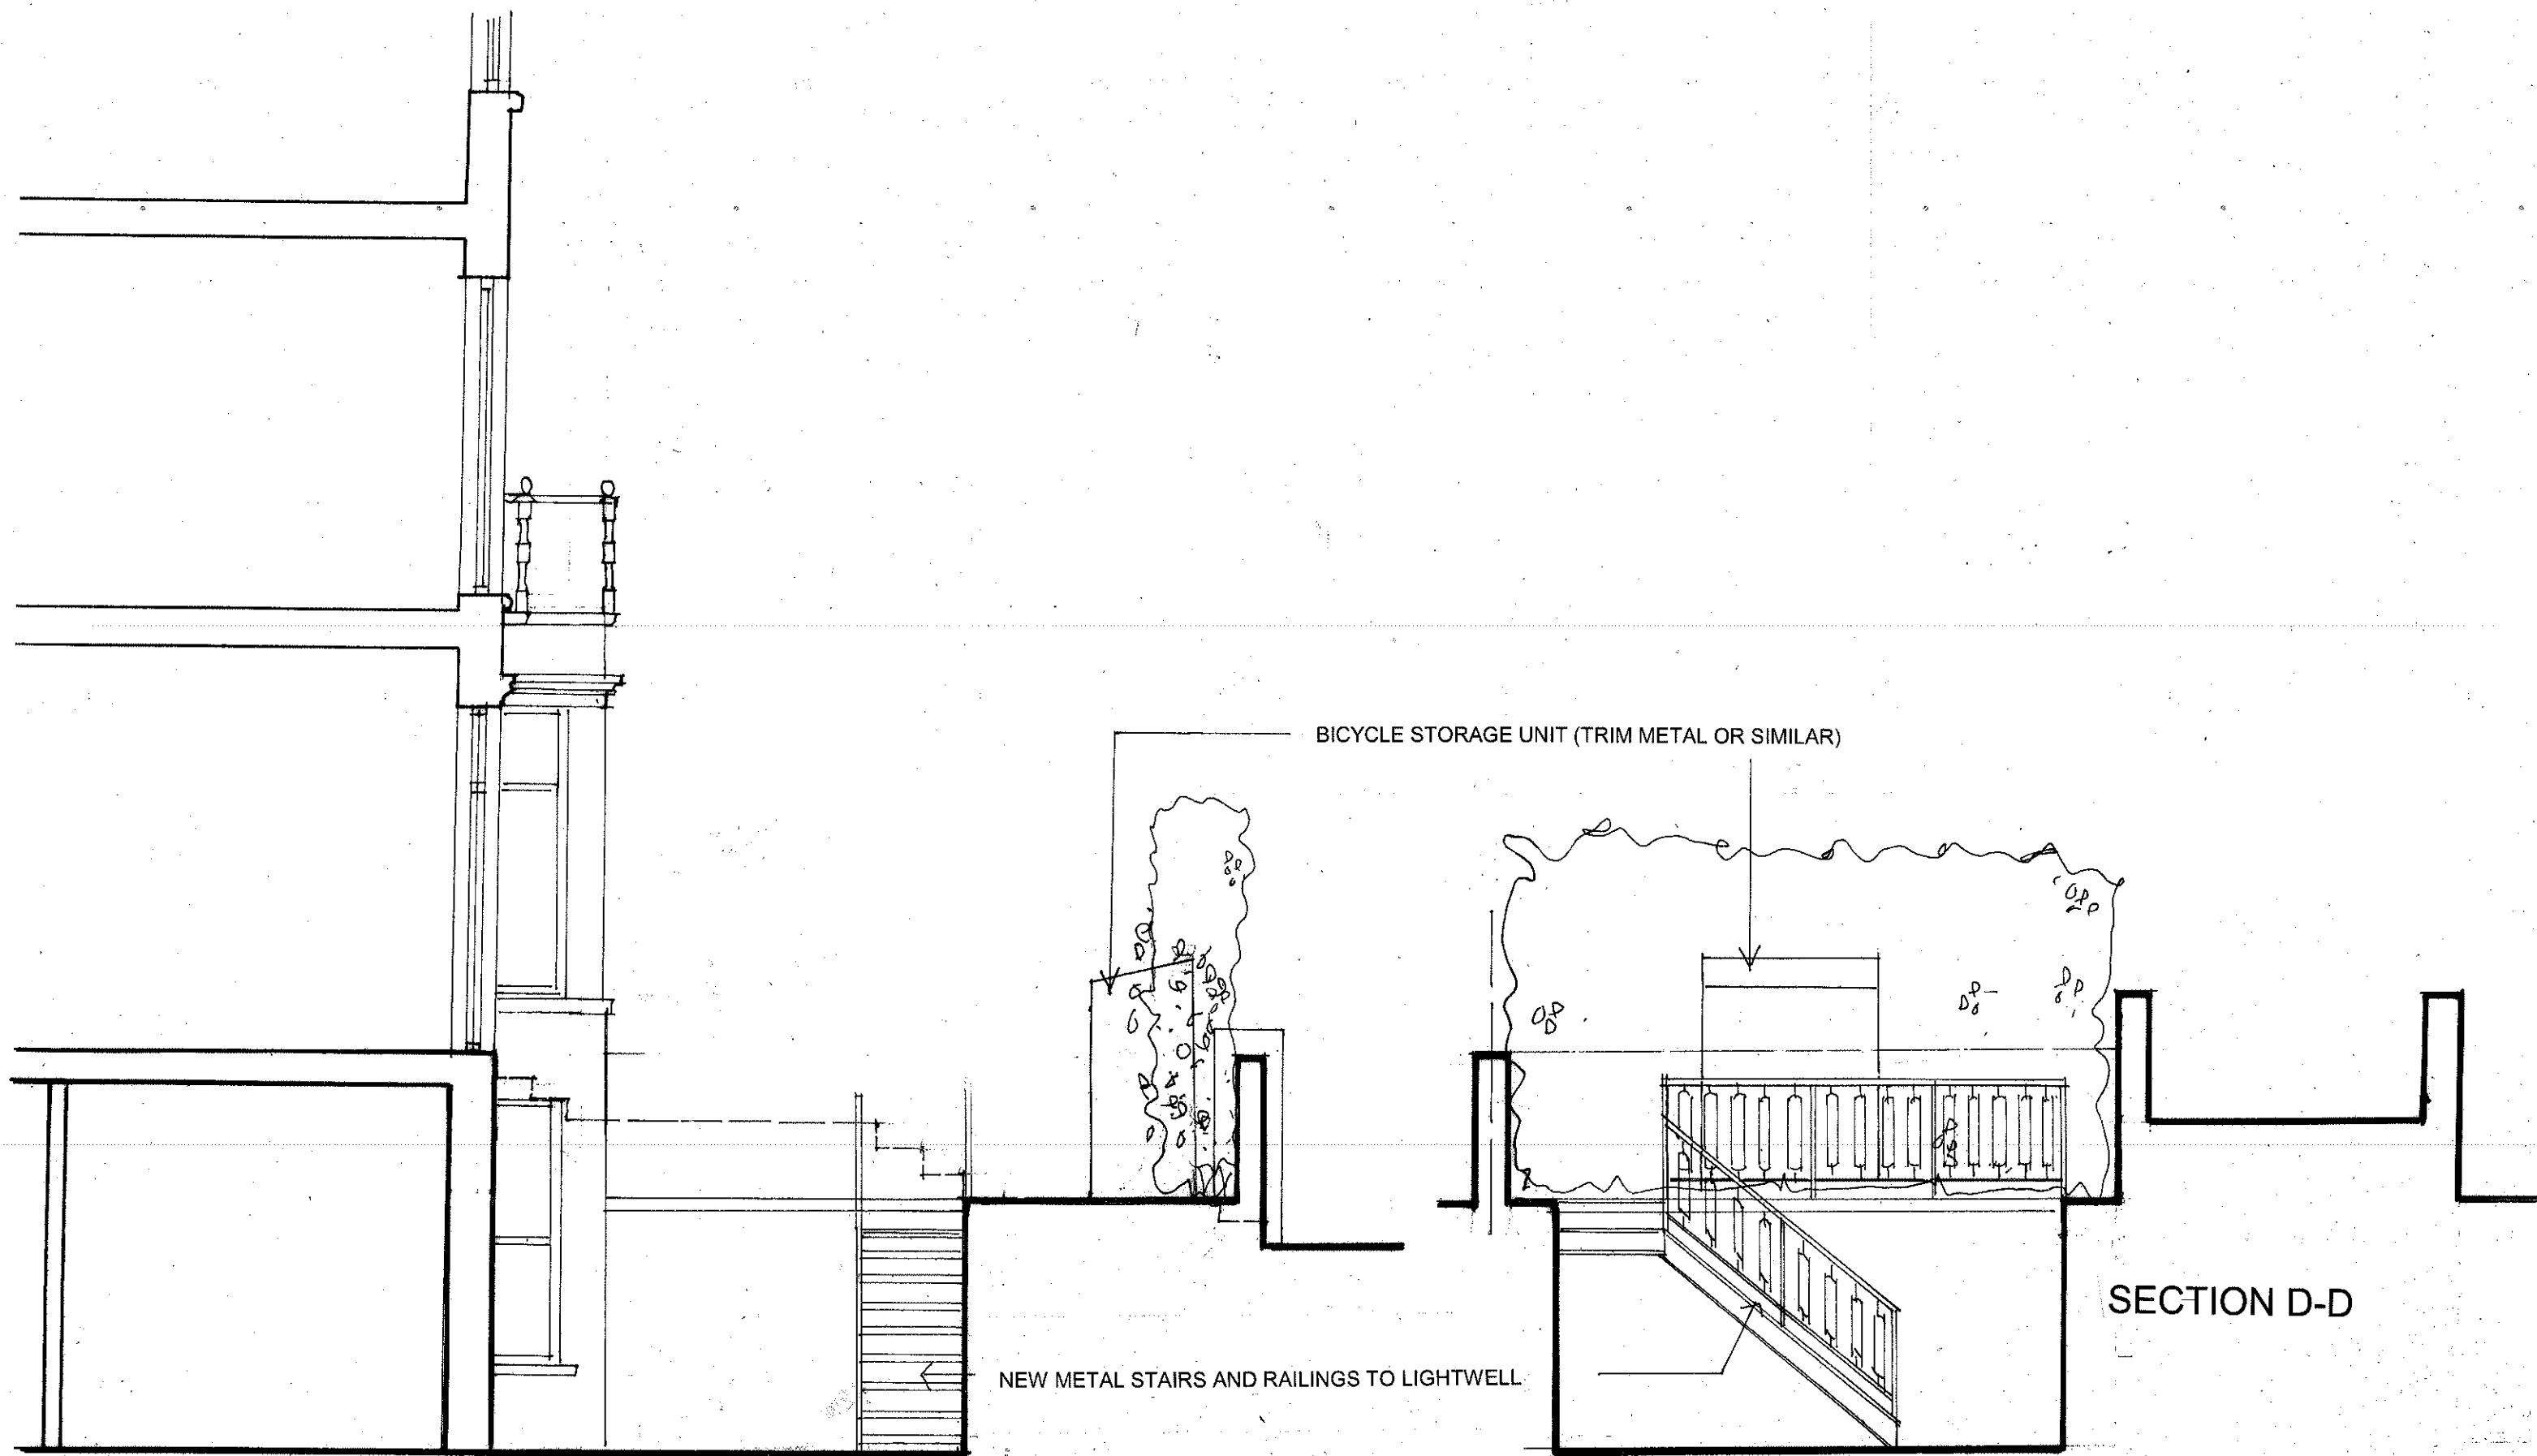

SECTION C-C

SECTION D-D



archplan

architects and property management

1 Millfield Place, Highgate, London N6 6JP
Tel: 020 8341 5628 e-mail: archplan@hotmail.com

Date

Feb 2013

Drawn by

Checked by

Scale

1:50
At A3

Project

Flat 1 and 2
24 Belsize Gardens
London NW3 4AU
**FRONT LIGHTWELL
SECTIONS AS PROPOSED**

Drawing no.

BA/ 29 A

Copyright
Archplan 2012