


EXTERNAL WALL SECTION 1

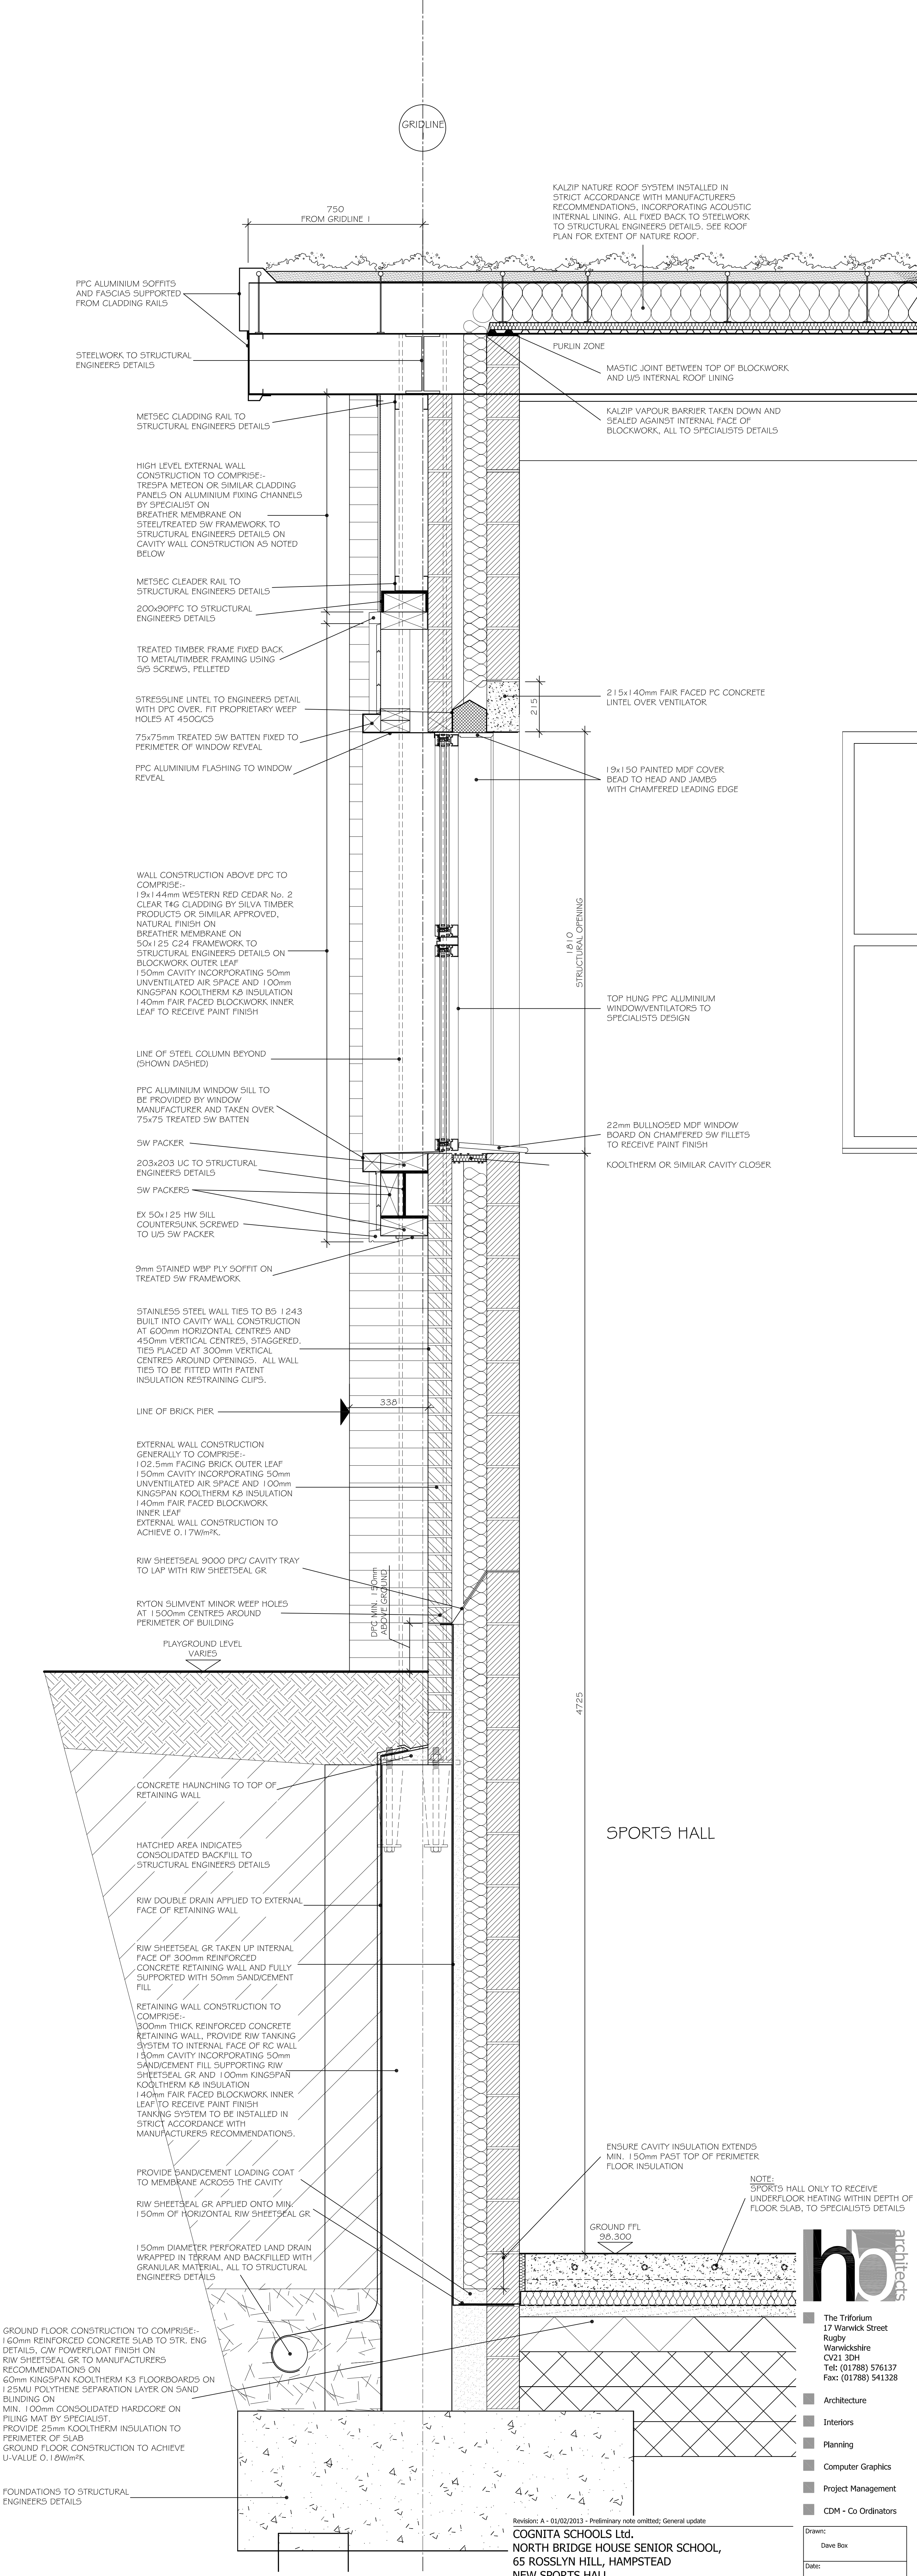

EXTERNAL WALL SECTION 2

ENSURE ALL TANKING DETAILS ARE
INSTALLED IN STRICT ACCORDANCE WITH
MANUFACTURERS RECOMMENDATIONS

GENERAL ARRANGEMENT
EXTERNAL WALL SECTIONS -
SHEET 1

www.hb-architects.co.uk
Email: info@hb-architects.co.uk



The Triforium
17 Warwick Street
Rugby
Warwickshire
CV21 3DH
Tel: (01788) 576137
Fax: (01788) 541328

- Architecture
- Interiors
- Planning
- Computer Graphics
- Project Management
- CDM - Co Ordinators

Drawn:	Dave Box
Date:	03/12/2012
Scale:	1:10 @ A0
Dwg No:	34:12:17A

Resigned A - 01/02/2013 - Resignation note omitted: General update
COGNITA SCHOOLS Ltd,
NORTH BRIDGE HOUSE SENIOR SCHOOL,
65 ROSSLYN HILL, HAMPS TEAD
NEW SPORTS HALL