

KEY

2.43



Ceiling height

← 1

Reference to site photograph

+ 23.89

Height from datum

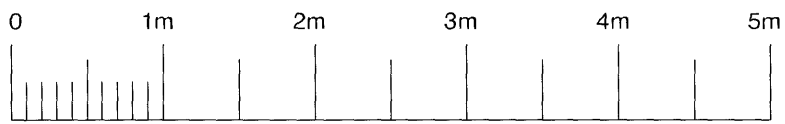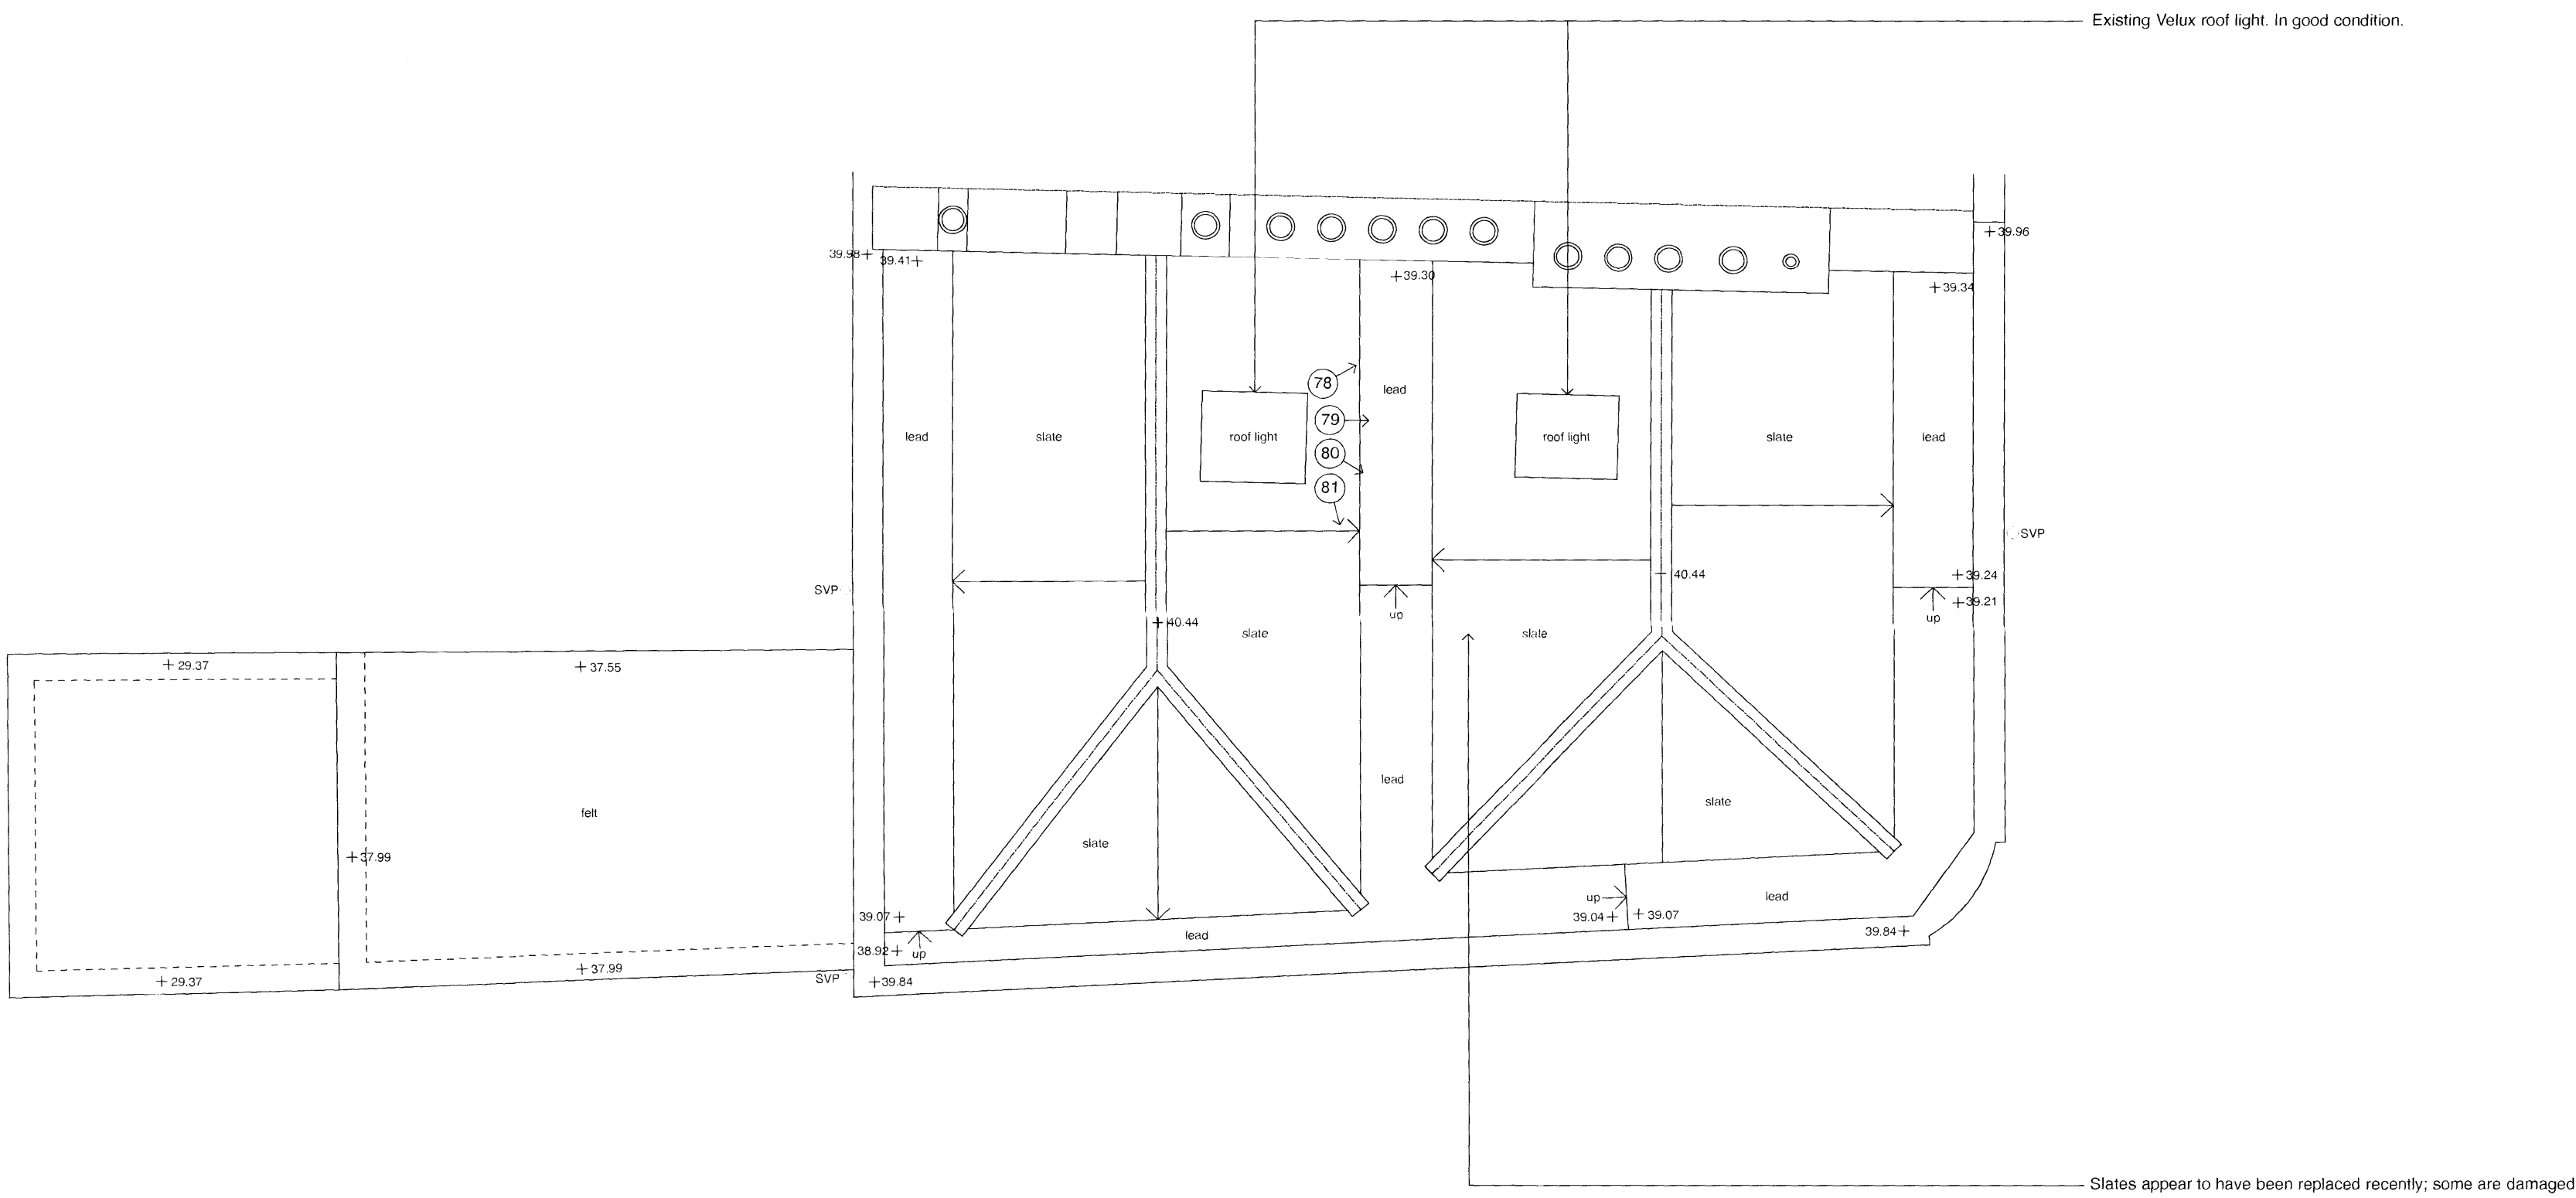


© 2011 syte architects limited
show all dimensions on site prior to commencement of this work
if the drawing records the dimensions in any way the architects are to be
informed before work is commenced
do not scale dimensions from drawing drawing is copyright
drawing to be read in conjunction with structural engineer's drawings and
specification

syte
ARCHITECTS

83-84 Bonwick Street London W1F 8TS T 020 7734 8310 F 020 7734 8301

revisions

 

FOR INFORMATION

client
Resolution Ltd.

project
25 Morningside Crescent
London NW1 7RE

drawing title
Roof Plan
As Existing

date	drawn by	revision
July 12	BM	/
scale	checked by	drawing
1:50@A2	RW	146.105