
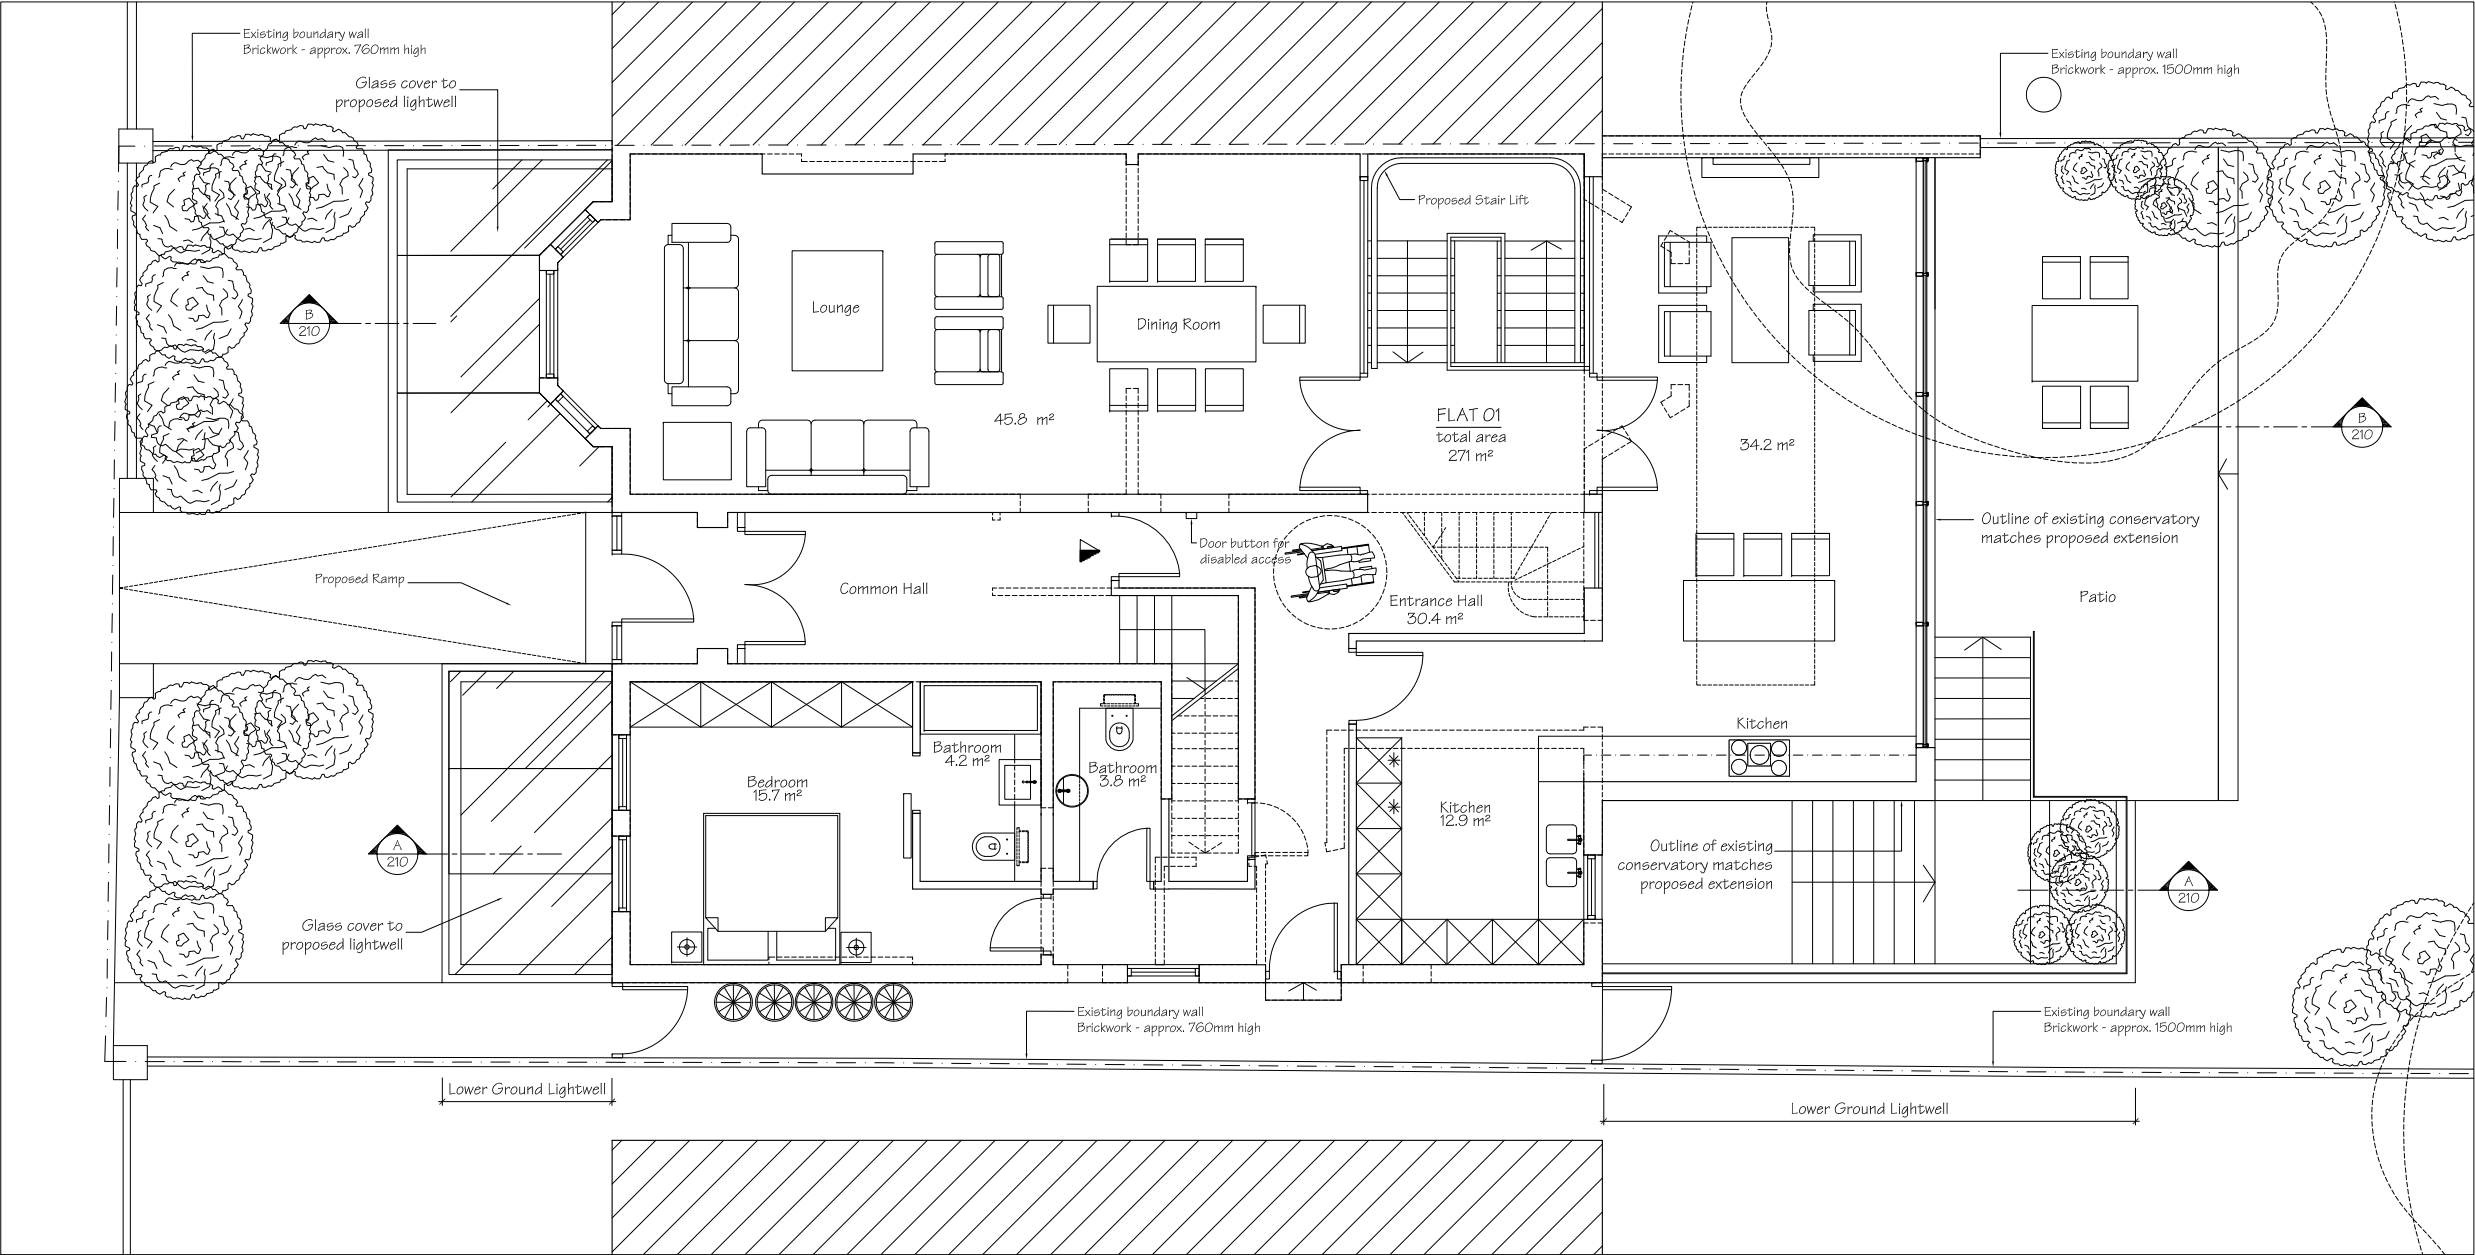


Lower Ground as Proposed - Self-Contained Four Bedroom Flat - Flat 01  
Scale 1:100 @A3

[illegible]

 

Ground Floor Plan as Proposed - Self Contained Four Bedroom Flat - Flat 01  
Scale 1:100 @A3

Issue **PLANNING**

General Notes:  
THIS DRAWING HAS BEEN PREPARED BY DS DESIGN SOLUTIONS AND THE DATA CONTAINED HEREIN MAY BE USED OR REPRODUCED ONLY WITH DS DESIGN SOLUTIONS' APPROVAL.

Rev.	Description	Date	Signed	Checked					


Scale	Date	Drawn by	Checked by
1:100 @ A3	05.02.2013	MJ	DS
Drawing Title			
Proposed Ground Floor Plan Self Contained Four Bedroom Flat - Flat 01			
Project			
Flat 1, 86 Canfield Gardens London NW6 3EE			



design solutions

Studio 18, Liddell Road  
London NW6 2EW  
Phone 020 7624 6680  
Fax 020 7624 6681  
www.DesignSolutionsUK.com

Project no.	Drawing no.	Revision
13/0273	201	00

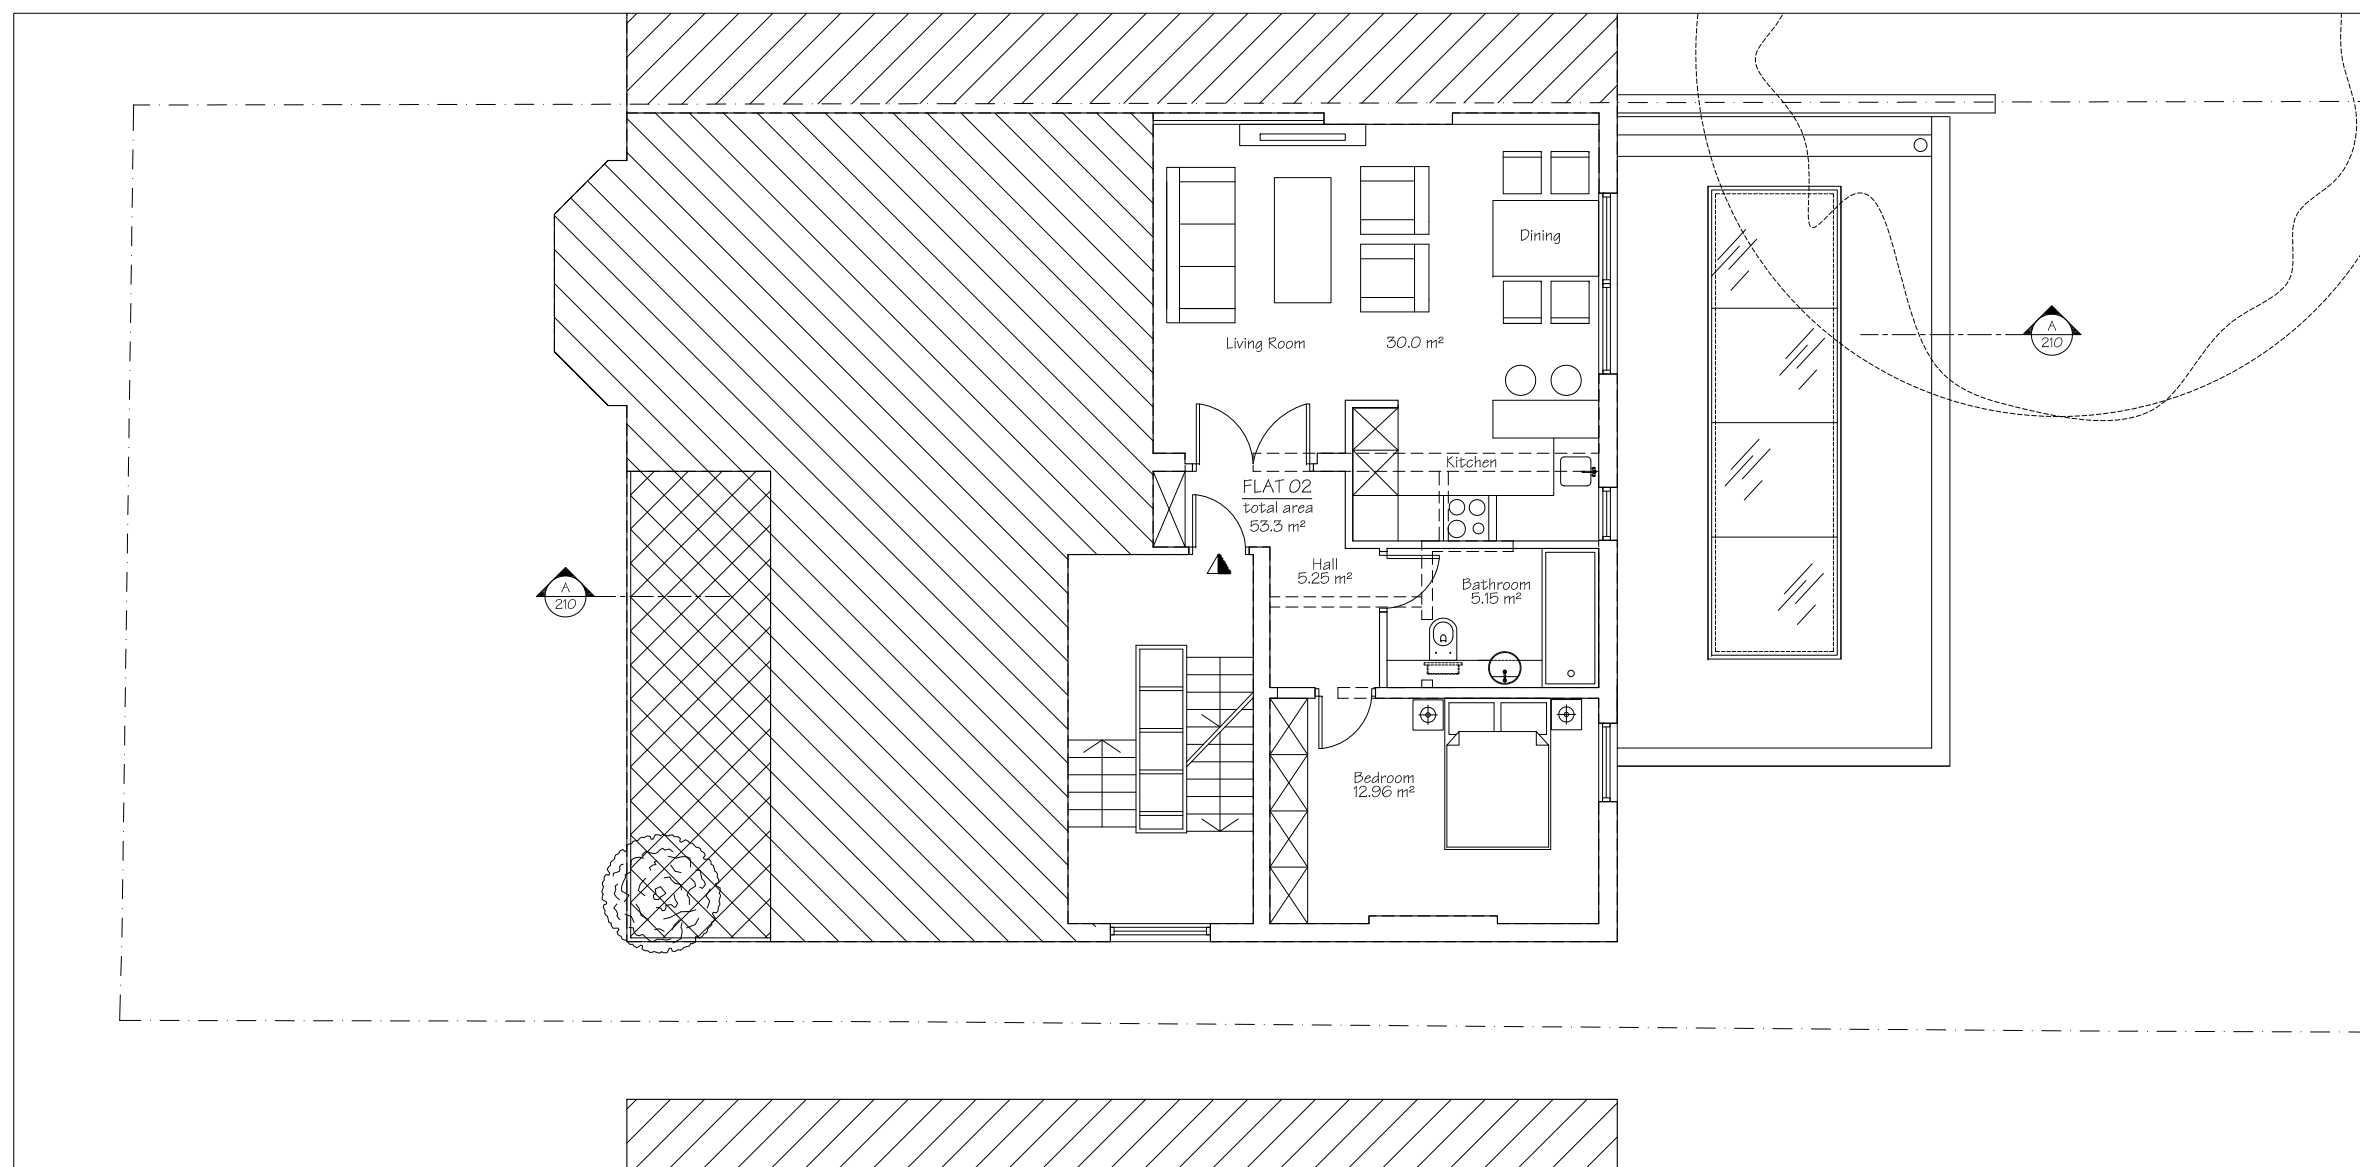

# Issue **PLANNING**

---

General Note:

THIS DRAWING HAS BEEN PREPARED BY DS DESIGN SOLUTIONS AND THE DATA CONTAINED HEREIN MAY BE USED OR REPRODUCED ONLY WITH DS DESIGN SOLUTIONS' APPROVAL.

Rev.	Description	Date	Signed	Checked

--	--

--	--


Scale	Date	Drawn by	Checked by
1:100 @ A3	05.02.2013	MJ	DS
Drawing Title First Floor Plan as Proposed Self Contained One Bedroom Flat - Flat 02			
Project Flat 1, 86 Canfield Gardens London NW6 3EE			

**DS**  
design solutions


Studio 18, Liddell Road  
London NW6 2EW  
Phone 020 7624 6680  
Fax 020 7624 6681

[www.DesignSolutionsUK.com](http://www.DesignSolutionsUK.com)

Project no. <b>13/0273</b>	Drawing no. <b>202</b>	Revision <b>00</b>
-------------------------------	---------------------------	-----------------------

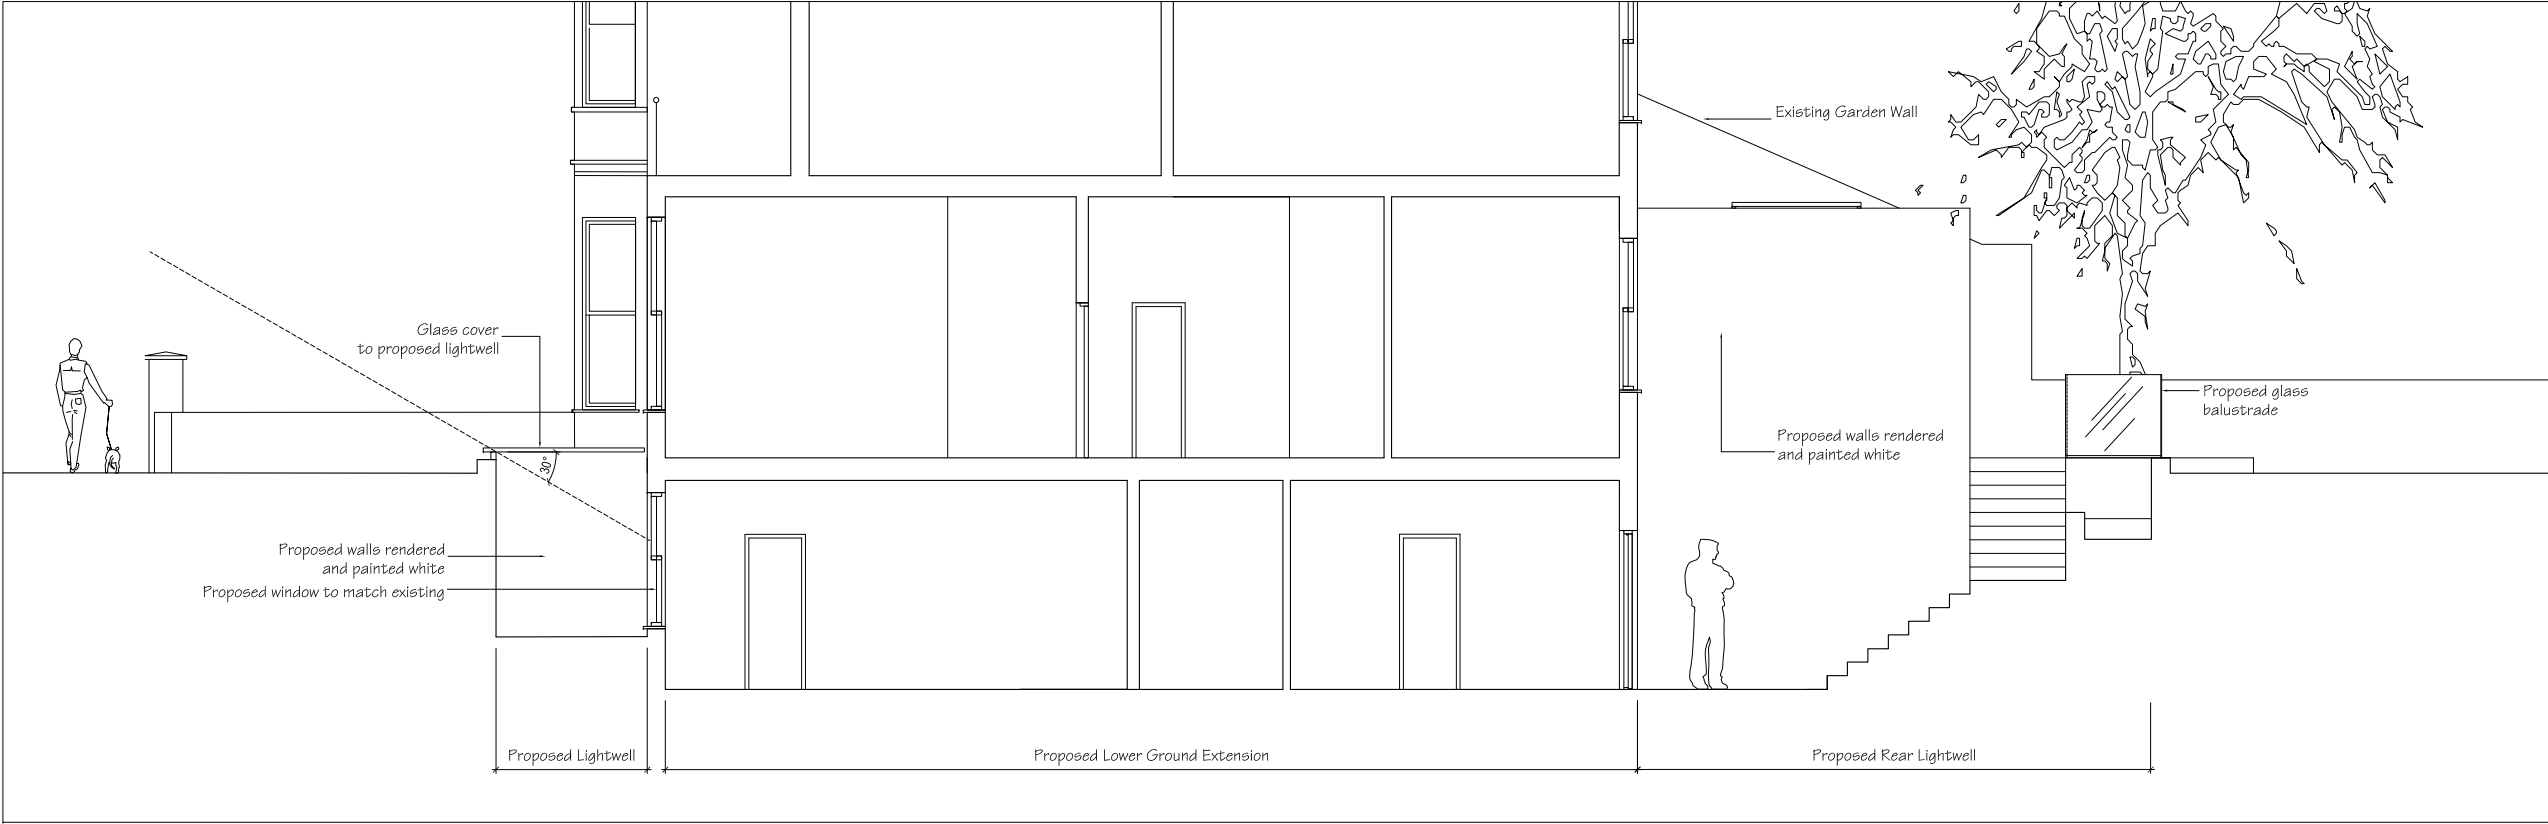

Cross Section A-A as Proposed  
Scale 1:100 @A3

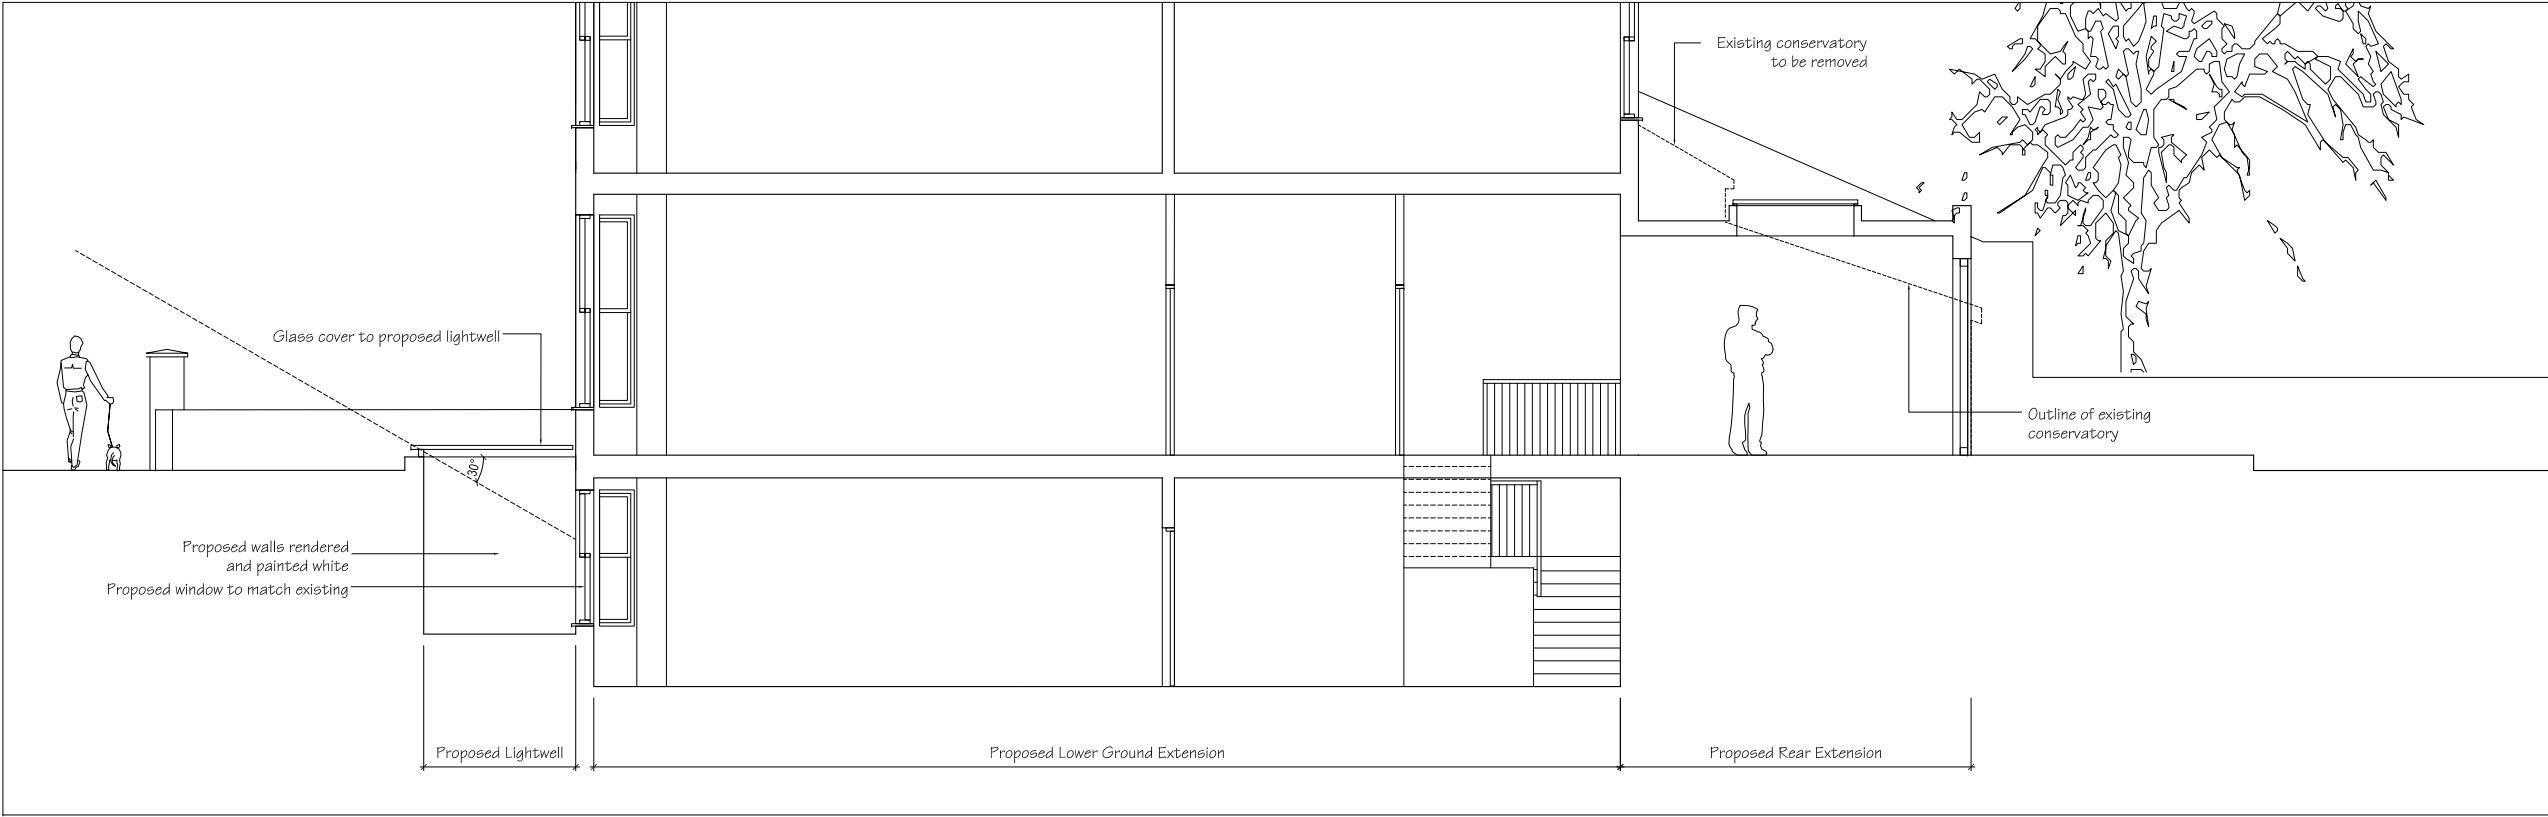

Cross Section B-B as Proposed  
Scale 1:100 @A3

Issue **PLANNING**

General Notes:  
THIS DRAWING HAS BEEN PREPARED BY DS DESIGN SOLUTIONS AND THE DATA CONTAINED HEREIN MAY BE USED OR REPRODUCED ONLY WITH DS DESIGN SOLUTIONS' APPROVAL.

Rev.	Description	Date	Signed	Checked				

Scale	Date	Drawn by	Checked by
1:100 @ A3	05.02.2013	MJ	DS
Drawing Title			
Proposed Cross Section A-A and B-B			
Project			
Flat 1, 86 Canfield Gardens London NW6 3EE			
Project no.	Drawing no.	Revision	
13/0273	210	00	



Studio 18, Liddell Road  
London NW6 2EW  
Phone 020 7624 6680  
Fax 020 7624 6681  
www.DesignSolutionsUK.com



Proposed Front Elevation  
Scale 1:100 @A3



Proposed Rear Elevation  
Scale 1:100 @A3


Issue **PLANNING**

General Notes:  
THIS DRAWING HAS BEEN PREPARED BY DS DESIGN SOLUTIONS AND THE DATA CONTAINED HEREIN MAY BE USED OR REPRODUCED ONLY WITH DS DESIGN SOLUTIONS' APPROVAL.

Rev.	Description	Date	Signed	Checked				

Scale	Date	Drawn by	Checked by
1:100 @ A3	05.02.2013	MJ	DS
Drawing Title			
Proposed Front and Rear Elevation			
Project			
Flat 1, 86 Canfield Gardens London NW6 3EE			
Project no.	Drawing no.	Revision	
13/0273	220	00	

**DS**  
design solutions  
Studio 18, Liddell Road  
London NW6 2EW  
Phone 020 7624 6680  
Fax 020 7624 6681  
www.DesignSolutionsUK.com

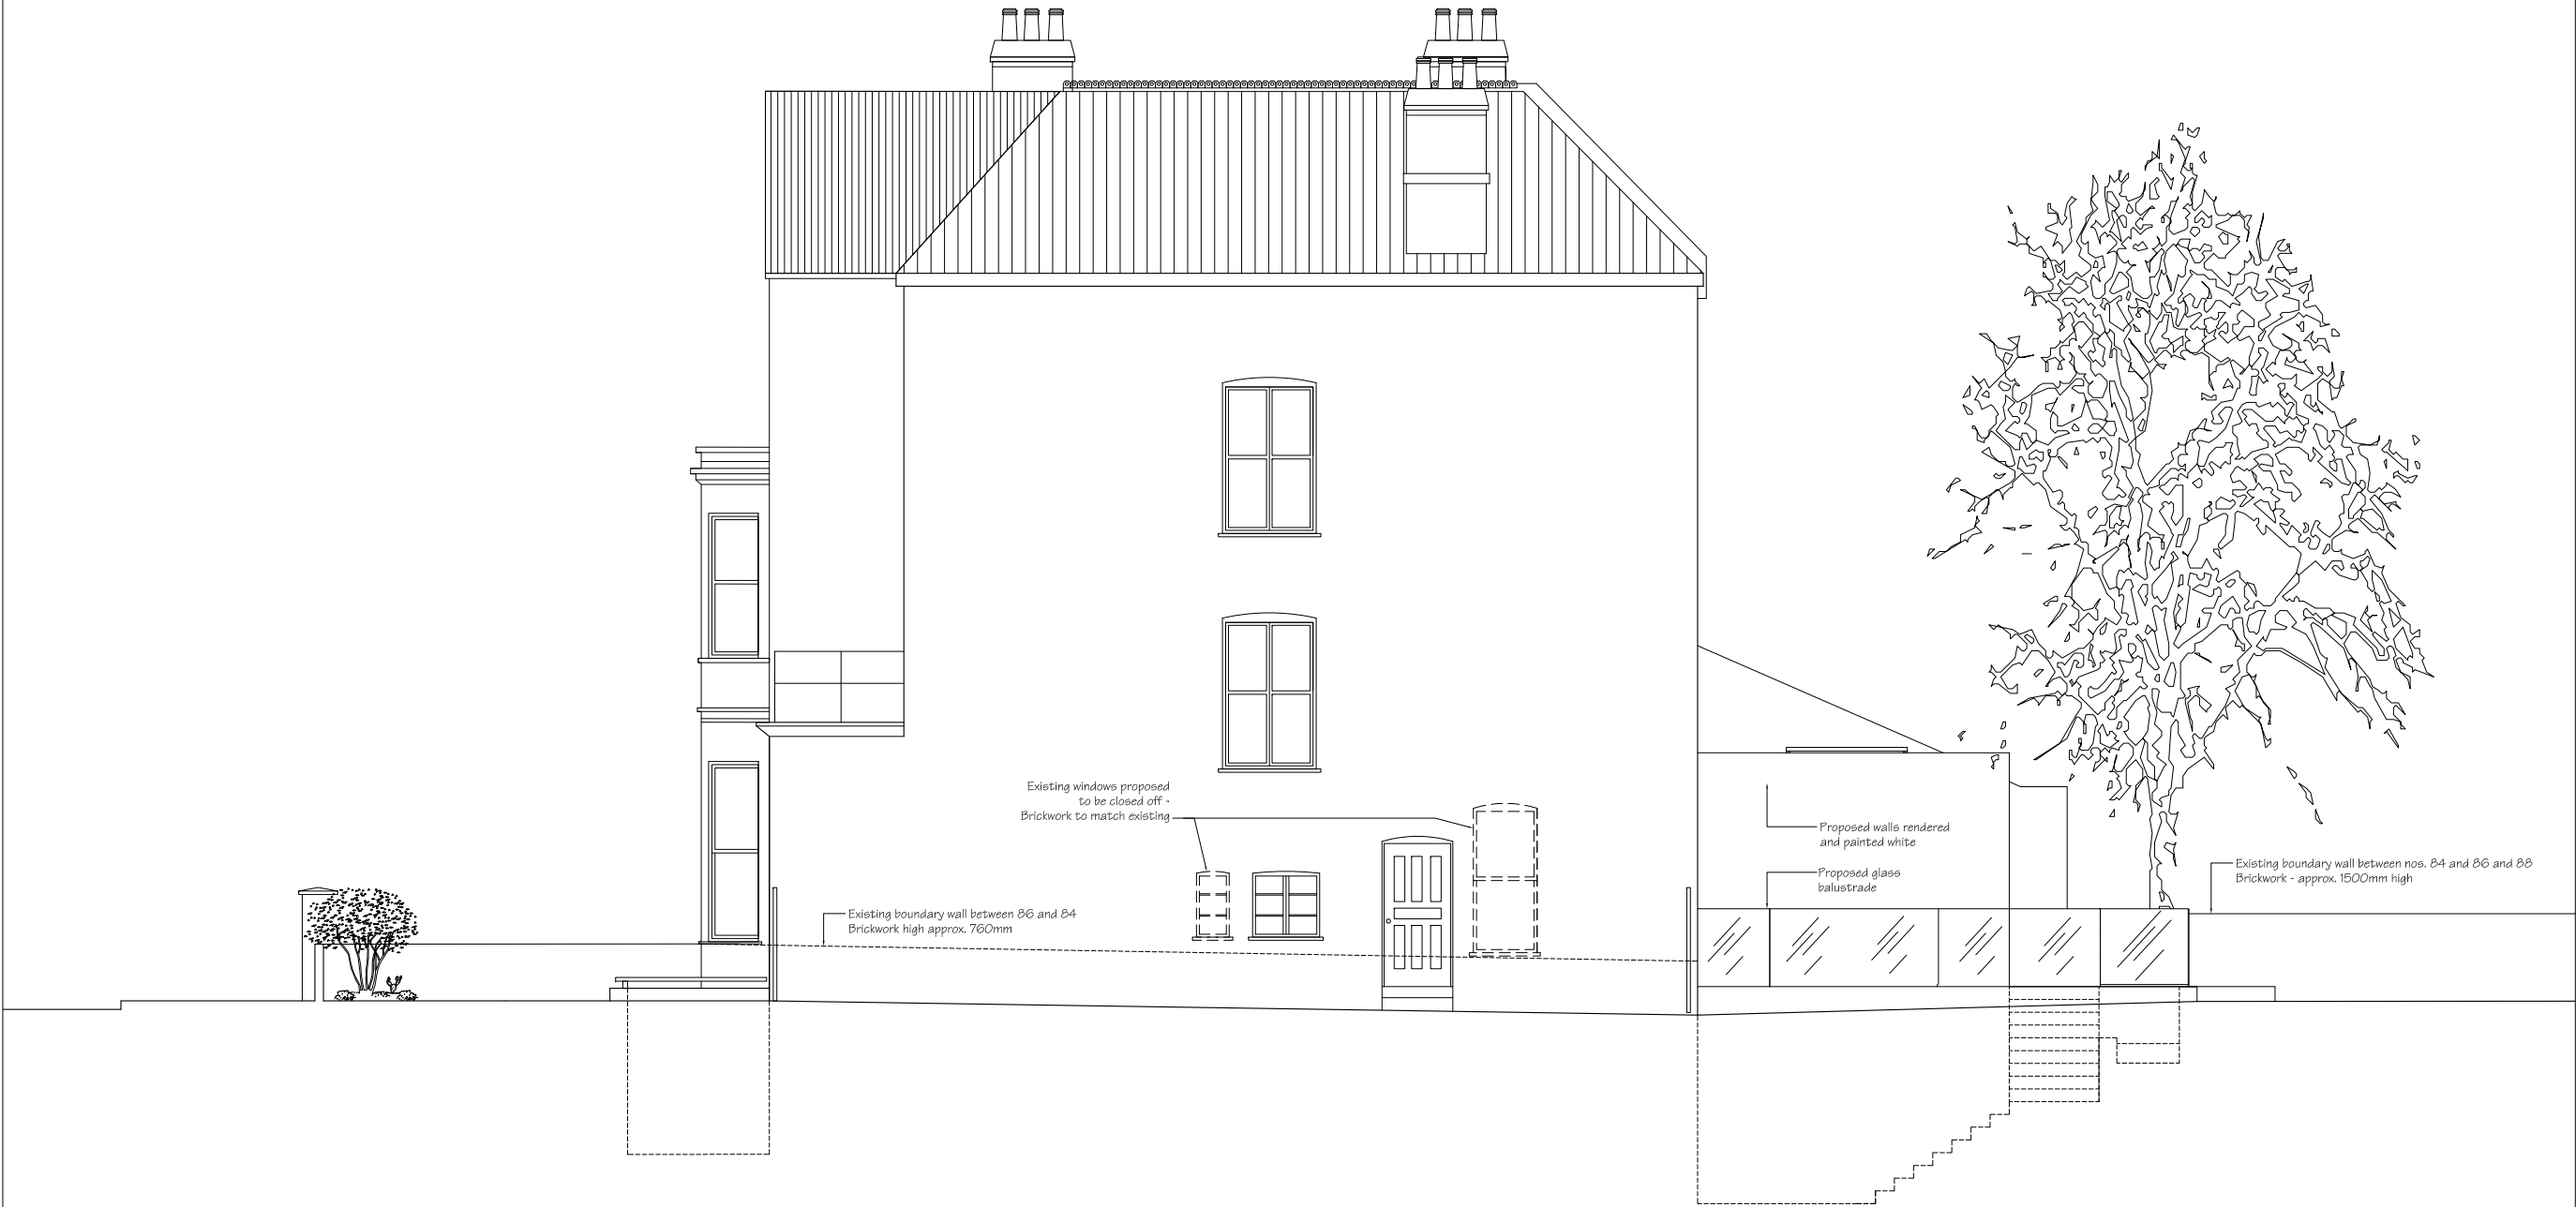

Side Elevation as Proposed  
Scale 1:100 @A3

Issue **PLANNING**

General Notes:  
THIS DRAWING HAS BEEN PREPARED BY DS DESIGN SOLUTIONS AND THE DATA CONTAINED HEREIN MAY BE USED OR REPRODUCED ONLY WITH DS DESIGN SOLUTIONS' APPROVAL.

Rev.	Description	Date	Signed	Checked				

Scale	Date	Drawn by	Checked by
1:100 @ A3	05.02.2013	MJ	DS
Drawing Title			
Proposed Side Elevation			
Project			
Flat 1, 86 Canfield Gardens London NW6 3EE			

 design solutions	Studio 18, Liddell Road London NW6 2EW Phone 020 7624 6680 Fax 020 7624 6681 www.DesignSolutionsUK.com		
	Project no.	Drawing no.	Revision
13/0273	221	00	