

First Floor Plan as Proposed - Self-Contained One Bedroom Flat - Flat 02  
Scale 1:100 @A3

Issue	PLANNING
General Notes: THIS DRAWING HAS BEEN PREPARED BY DS DESIGN SOLUTIONS AND THE DATA CONTAINED HEREIN MAY BE USED OR REPRODUCED ONLY WITH DS DESIGN SOLUTIONS' APPROVAL.	


Rev.	Description	Date	Signed	Checked				

--	--	--	--	--	--	--	--	--


--	--	--	--	--	--	--	--	--

Scale	Date	Drawn by	Checked by
1:100 @ A3	05.02.2013	MJ	DS
Drawing Title			
First Floor Plan as Proposed Self Contained One Bedroom Flat - Flat 02			
Project			
Flat 1, 86 Canfield Gardens London NW6 3EE			

 design solutions	Studio 18, Liddell Road London NW6 2EW Phone 020 7624 6680 Fax 020 7624 6681 www.DesignSolutionsUK.com		
	Project no.	Drawing no.	Revision
13/0273	202	00	

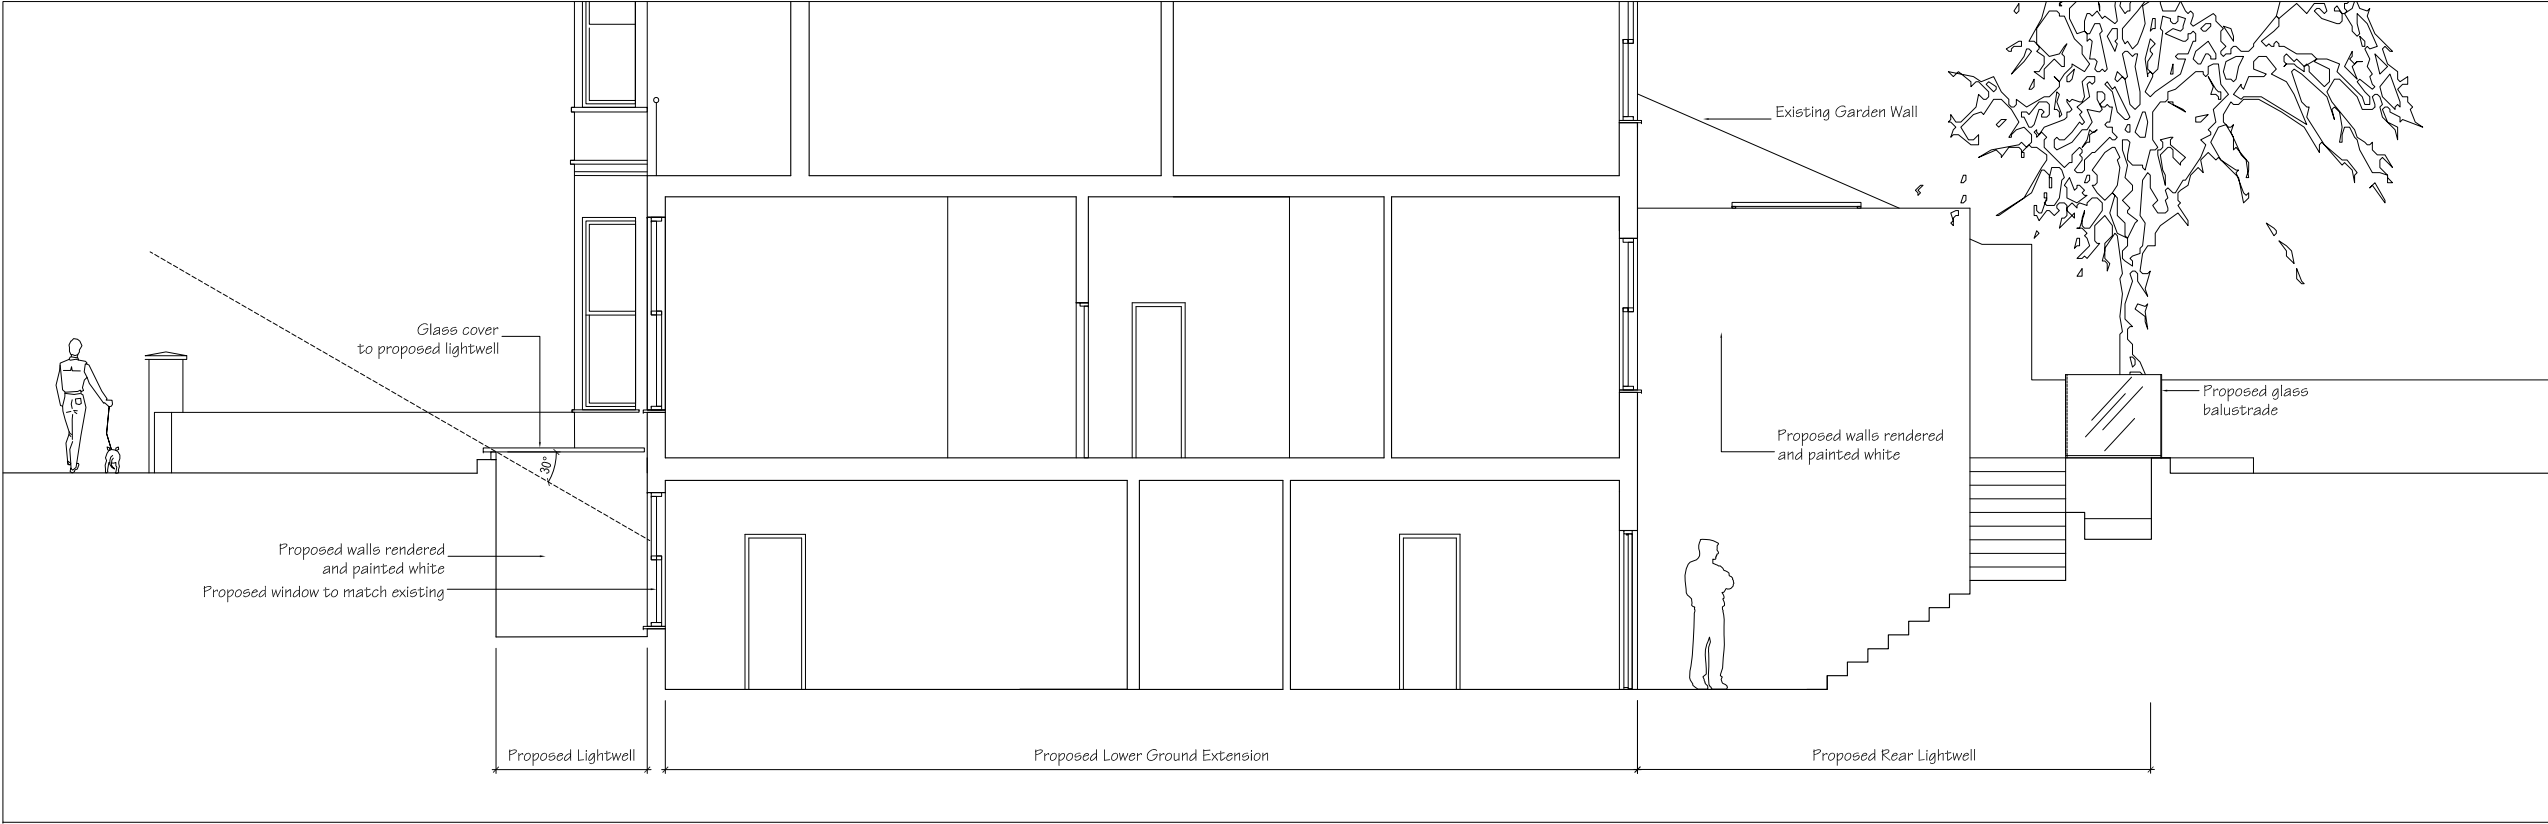

Cross Section A-A as Proposed  
Scale 1:100 @A3

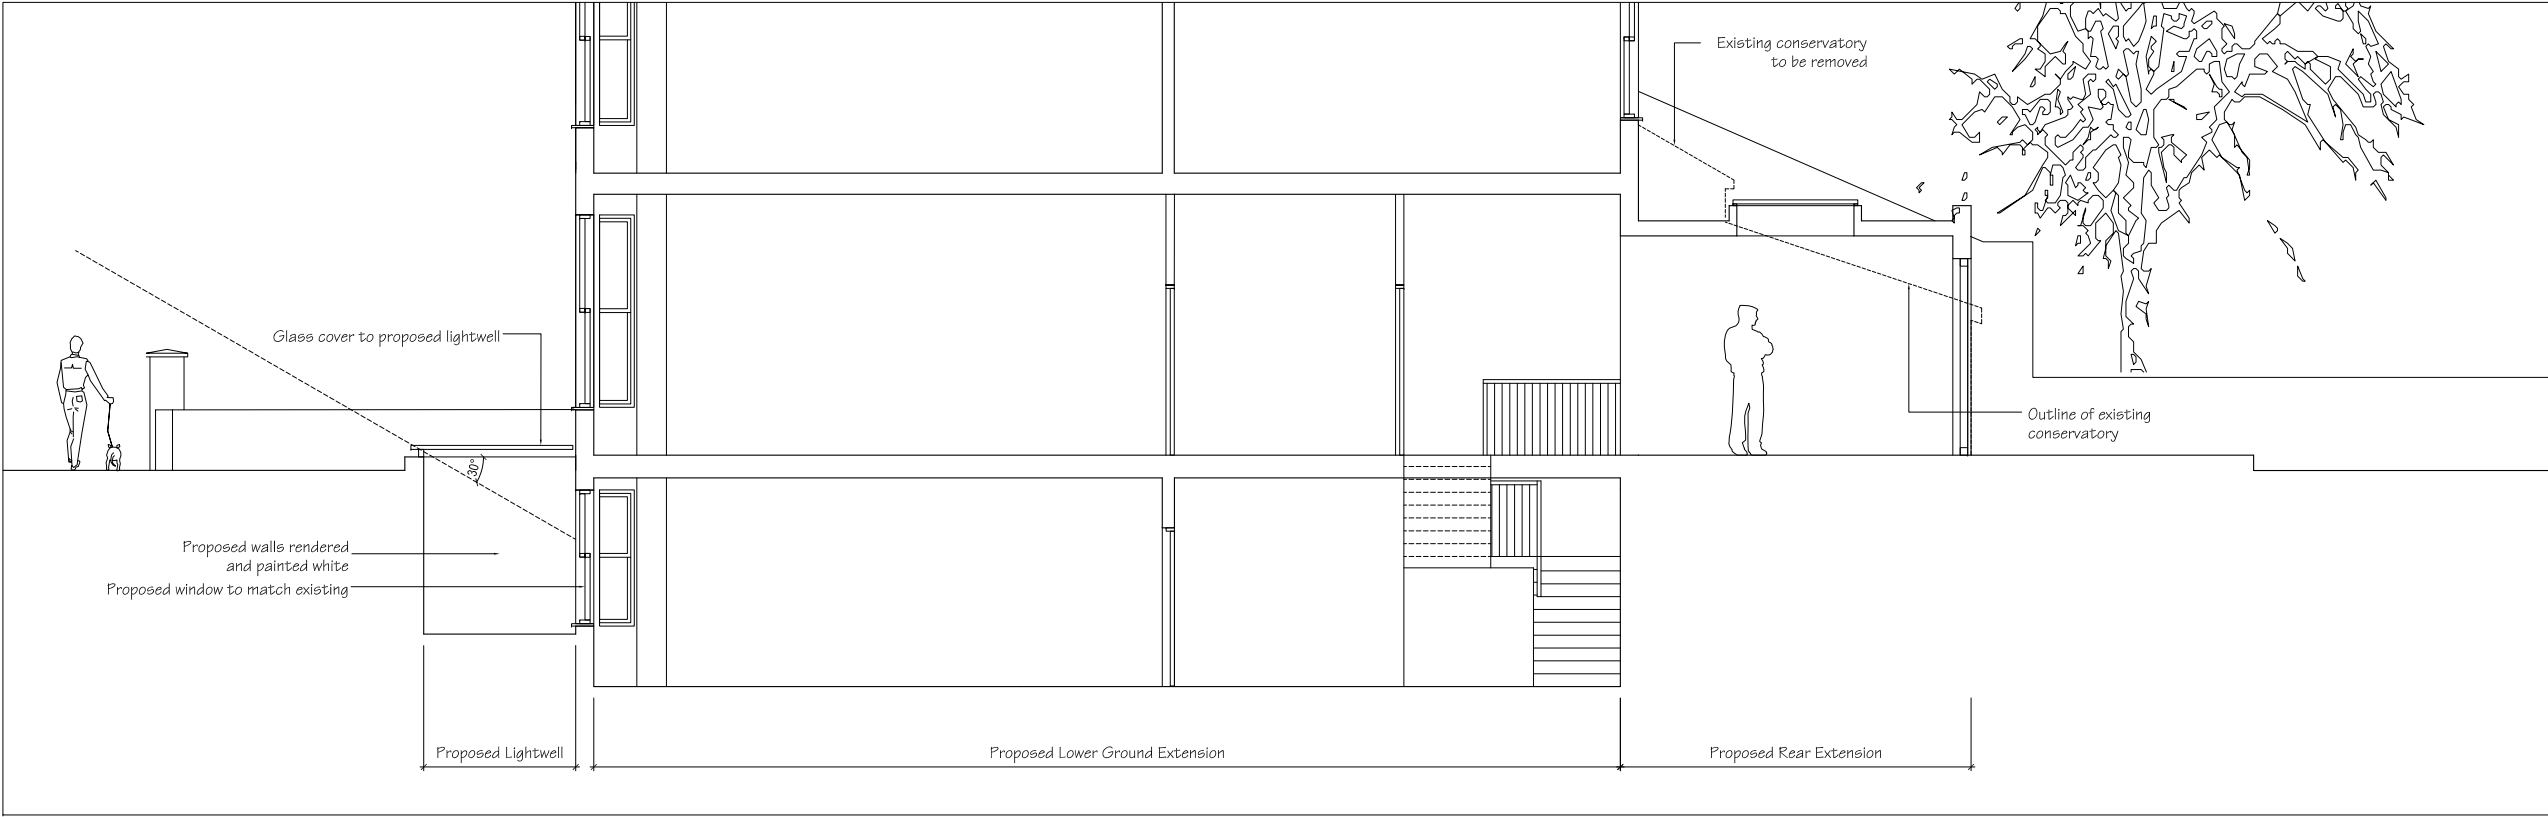

Cross Section B-B as Proposed  
Scale 1:100 @A3

Issue **PLANNING**


General Notes:  
THIS DRAWING HAS BEEN PREPARED BY DS DESIGN SOLUTIONS AND THE DATA CONTAINED HEREIN MAY BE USED OR REPRODUCED ONLY WITH DS DESIGN SOLUTIONS' APPROVAL.

Rev.	Description	Date	Signed	Checked				

Scale	Date	Drawn by	Checked by
1:100 @ A3	05.02.2013	MJ	DS
Drawing Title			
Proposed Cross Section A-A and B-B			
Project			
Flat 1, 86 Canfield Gardens London NW6 3EE			

 design solutions	Studio 18, Liddell Road London NW6 2EW Phone 020 7624 6680 Fax 020 7624 6681 www.DesignSolutionsUK.com		
	Project no.	Drawing no.	Revision
	13/0273	210	00



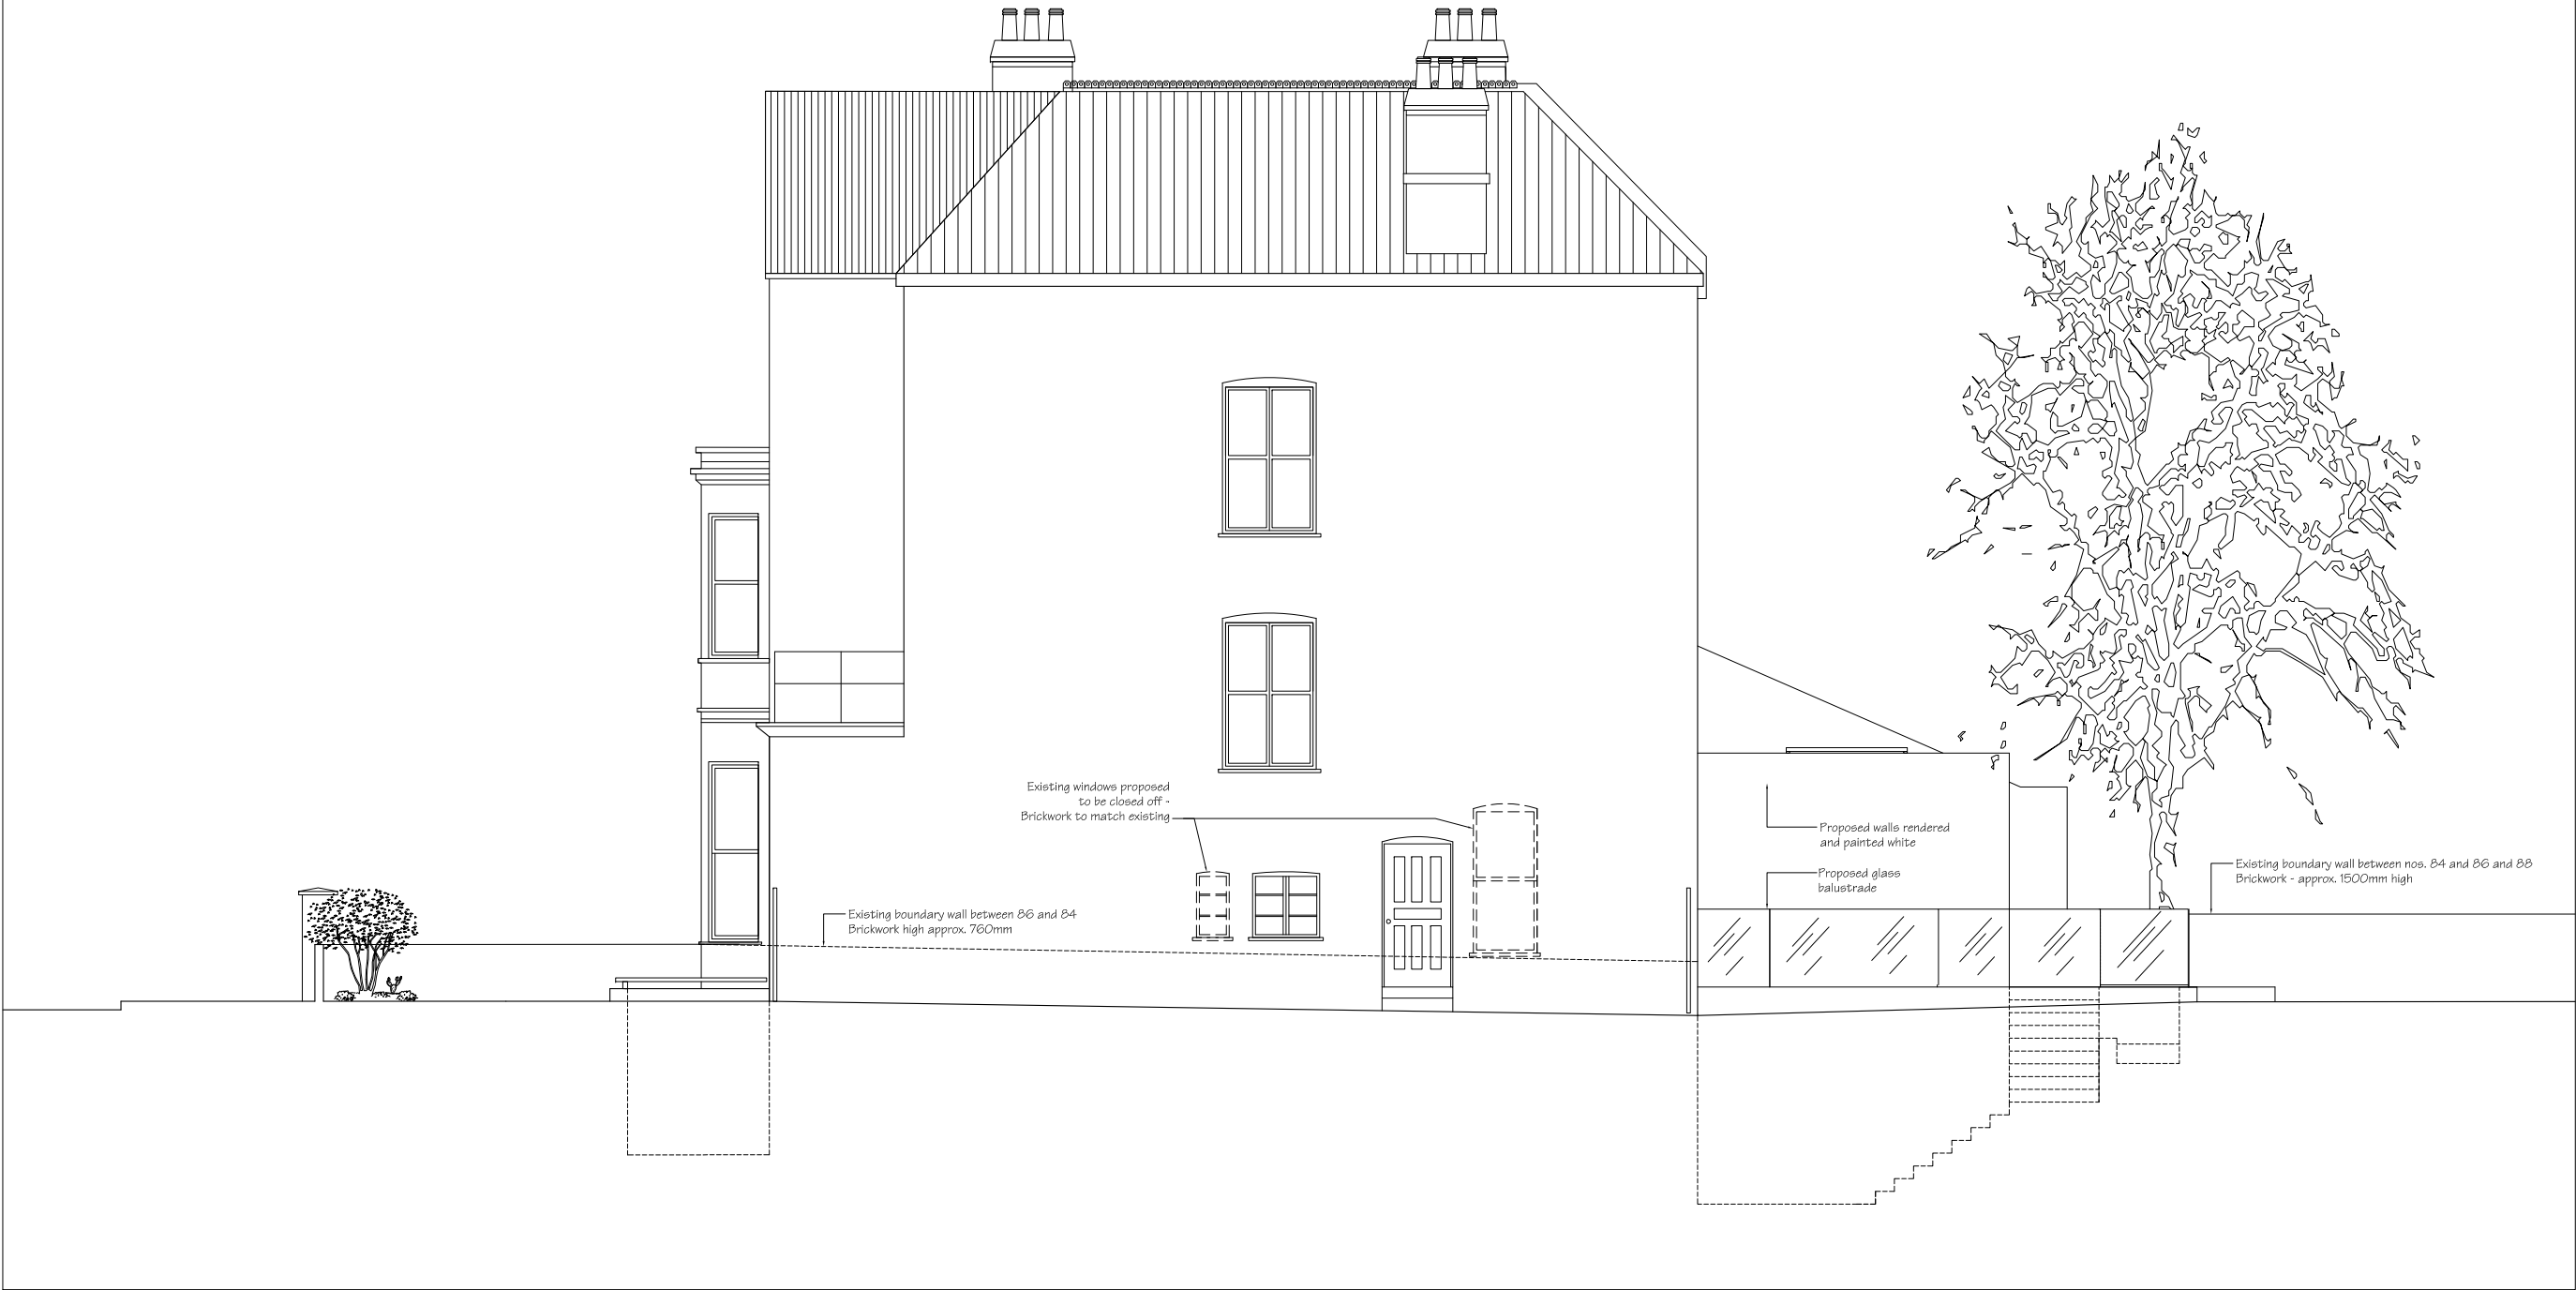

Side Elevation as Proposed  
Scale 1:100 @A3

Issue **PLANNING**

General Notes:  
THIS DRAWING HAS BEEN PREPARED BY DS DESIGN SOLUTIONS AND THE DATA CONTAINED HEREIN MAY BE USED OR REPRODUCED ONLY WITH DS DESIGN SOLUTIONS' APPROVAL.

Rev.	Description	Date	Signed	Checked				

Scale	Date	Drawn by	Checked by
1:100 @ A3	05.02.2013	MJ	DS
Drawing Title			
Proposed Side Elevation			
Project			
Flat 1, 86 Canfield Gardens London NW6 3EE			

 design solutions	Studio 18, Liddell Road London NW6 2EW Phone 020 7624 6680 Fax 020 7624 6681 www.DesignSolutionsUK.com		
	Project no.	Drawing no.	Revision
	13/0273	221	00