



EXISTING REAR ELEVATION

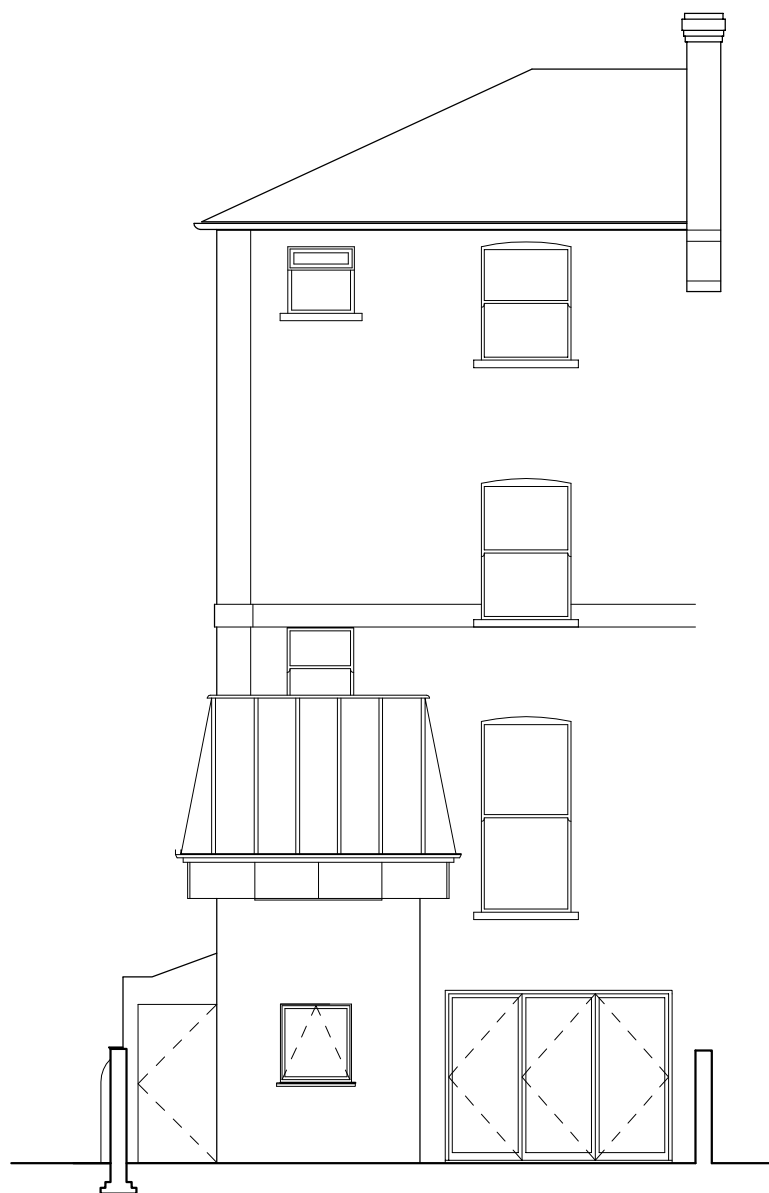

APPROVED REAR ELEVATION

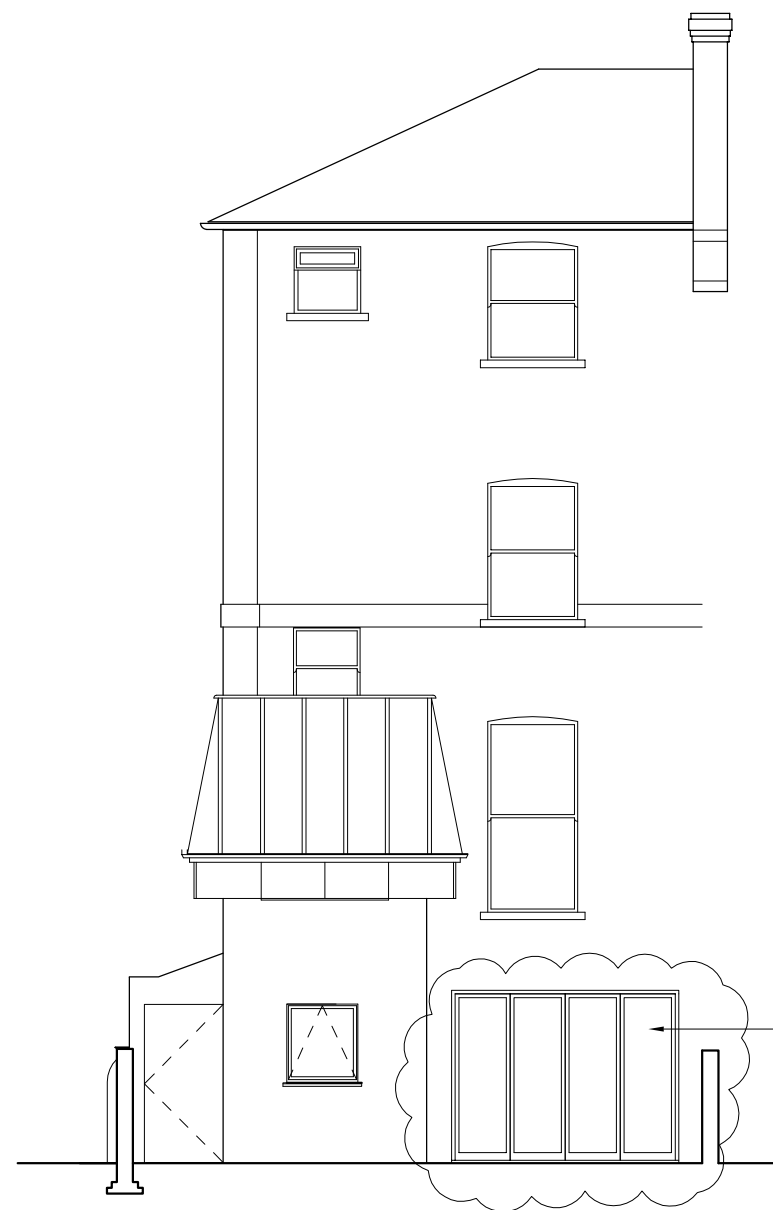

PROPOSED REAR ELEVATION

NEW METAL
FRAME GLAZED
DOORS WITH 4
PANES NOT 3 AS
PREVIOUSLY
APPROVED

<div>MANA SARABHAI BREARLEY MISCHA GORCHOV BREARLEY</div> <div>20 PROVOST ROAD, LONDON NW3 4ST TEL:02077225491, FAX:02074833711 EMAIL: brearley@globalnet.co.uk</div>	client	<div>notes</div> <div>1. ALL DIMENSIONS MUST BE VERIFIED ON SITE. 2. REFER TO JOHN PRYKE & PARTNER'S STRUCTURAL CALCULATIONS SUMMARY SHEET 'SK01/A' REVISION C FOR DETAILS OF STRUCTURAL MEMBERS. 3. APPROVED PLANNING APPLICATION NO.2012/2024/P</div>	date	rev	description	dwn	drawing title				
	Lara & Jaco		12.07.2012 07.12.2012 05.02.2013	A B C	REVISED P.A. SUBMISSION NO. PANES IN NEW EXTERNAL DOOR PL. APPROVED ELEVATION ADDED	MGB MGB MGB	EXISTING, APPROVED & PROPOSED REAR ELEVATION				
	project name and address							scale 1:100	size A3	drawn MGB	date 12 April 2012
	34A St.Augustine's Road London NW1							drawing number 1011- P07			rev C