


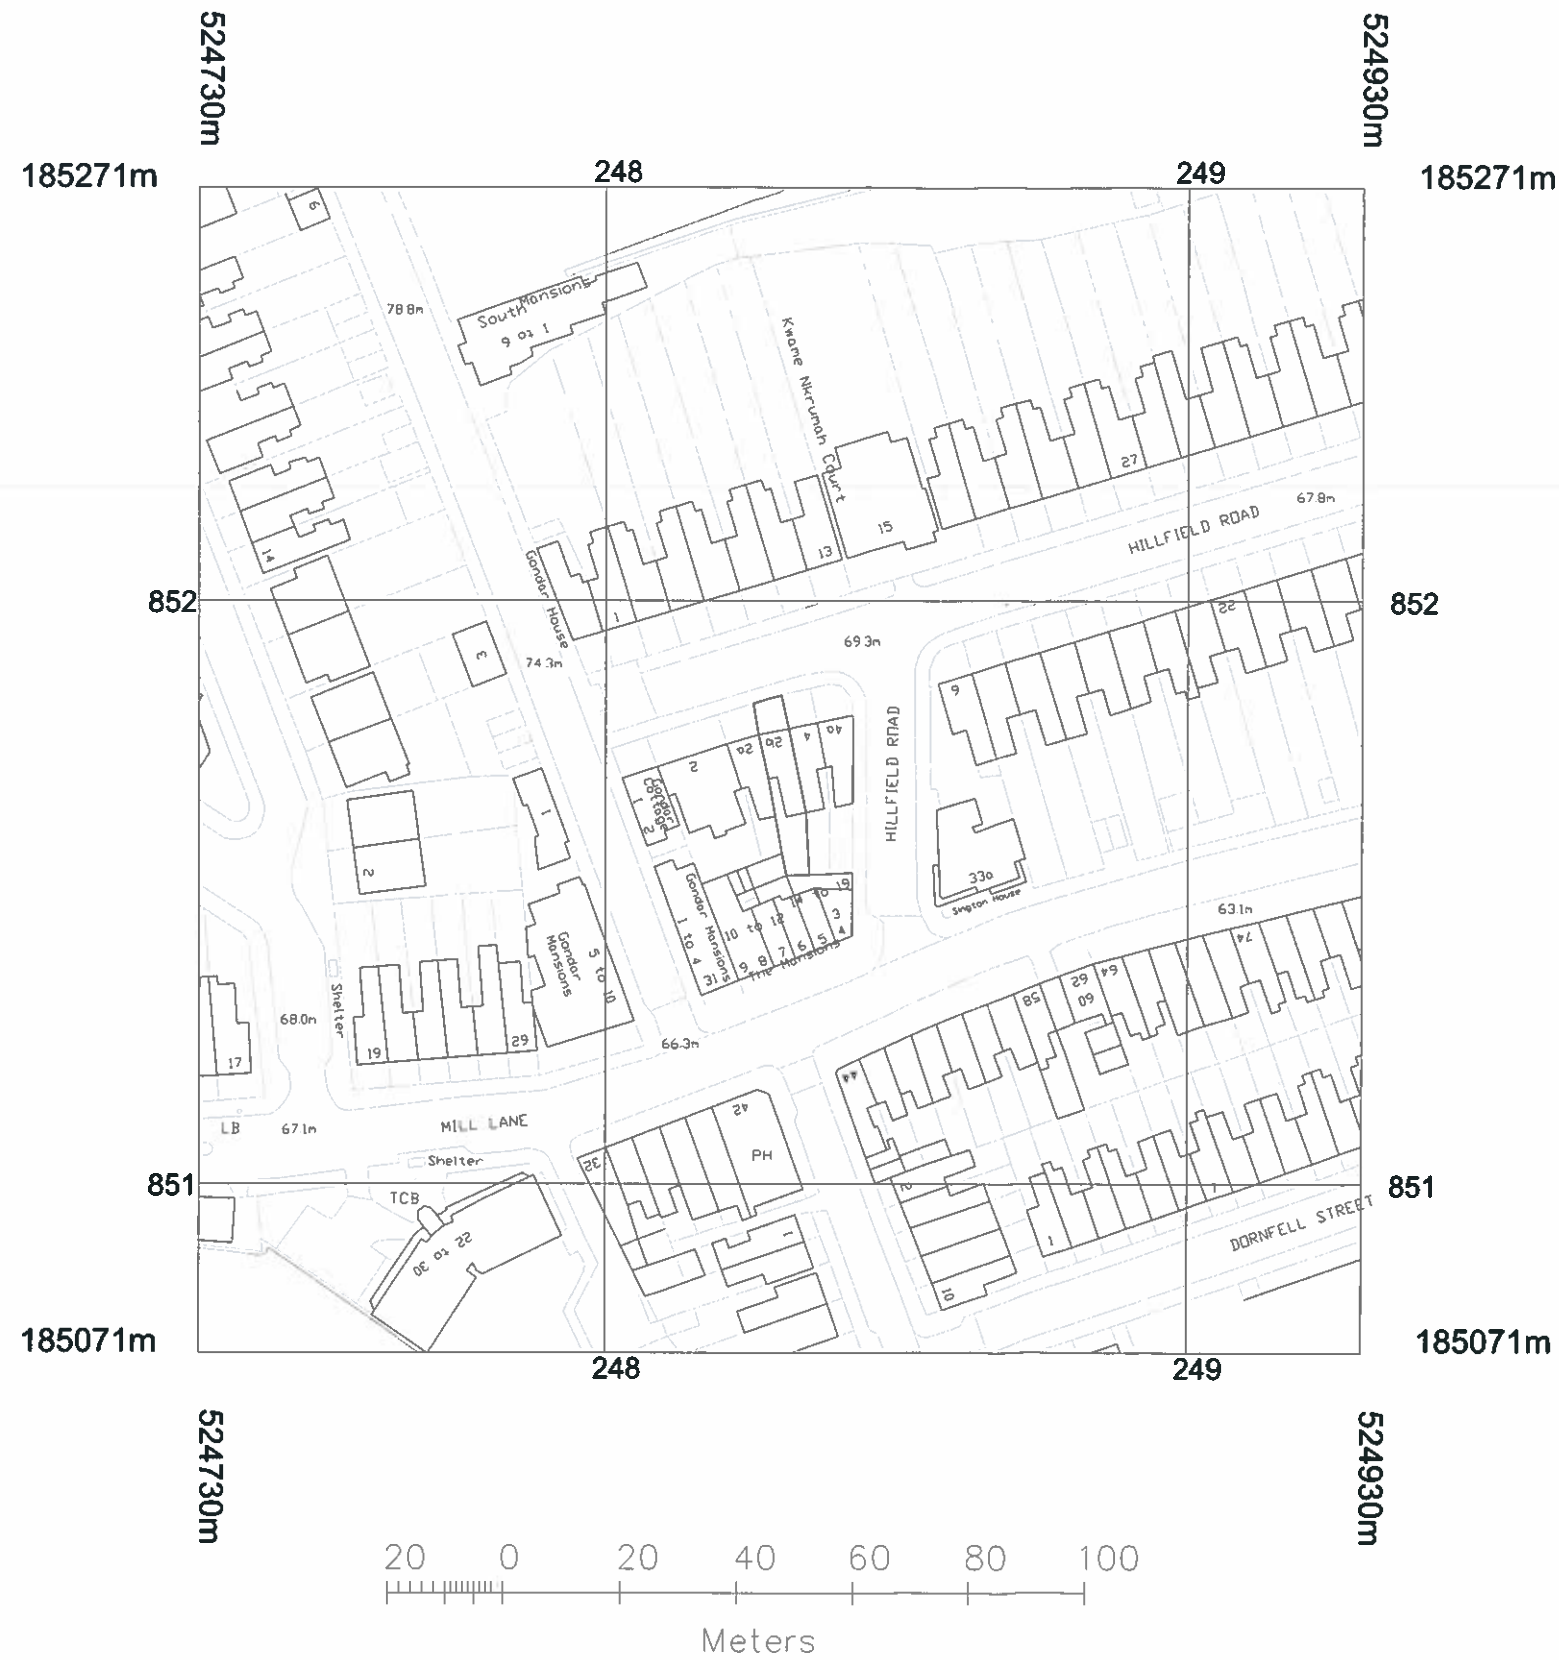

— SITE BOUNDARY

Date Revision

RIBA  
Chartered Practice Architects Registration Board

Unit G1,
Trowbray House,
Watten Street,
London SE1 3ER
T: +44 (0)207 031063
F: +44 (0)207 697242
office@simonwhitehead.com
www.simonwhitehead.com
Simon Whitehead Architects Limited

Do not scale for building control or construction purposes.
May be scaled for planning purposes.
All dimensions in millimetres unless otherwise stated.

Any variations or supplementary drawings are to be approved
by the Architect.

**ALL DIMENSIONS AND CONDITIONS ARE TO BE CHECKED
ON SITE PRIOR TO PREPARING DRAWINGS OR
COMMENCING ANY WORK.**

Magnetic Media does not constitute contract documentation
and updates of this data will occur. These files are current as of
the date of issue. Your use of the content of these files is at
your own risk. Reference should always be made to the hard
copy which is superior to the digital format. Any documents
produced by yourselves which contain part or all of this data
remain your responsibility and is attributed to yourselves. Whilst
every effort has been made to ensure that this file has been
checked for viruses, we cannot ensure that it does not contain any.

ISSUED FOR TENDER
ISSUED FOR CONSTRUCTION

Status

PRELIMINARY

Project
**2B HILLFIELD ROAD
WEST HAMPSTEAD
LONDON NW6 1QE**

Drawing description
SITE PLAN

Local Authority
LONDON BOROUGH OF CAMDEN

Client
MR & MRS WOODHOUSE



Scale Date
1:250 @ A3 29/05/2013

CAD drawn Checked
MS SMW


Job Number Drawing Number
12-048 EX-000

Revision

--	--	--	--	--	--	--	--	--	--

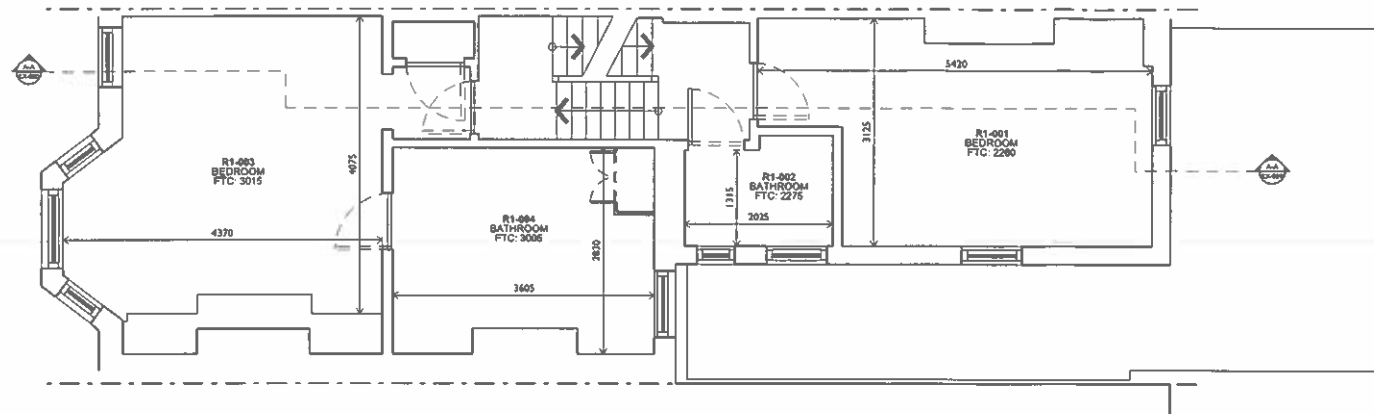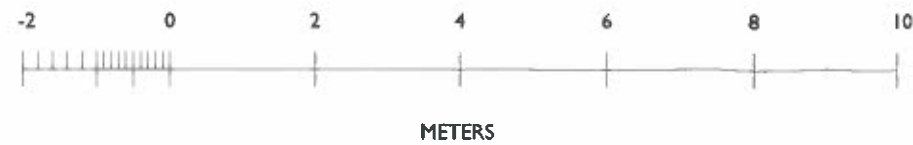

FIRST FLOOR

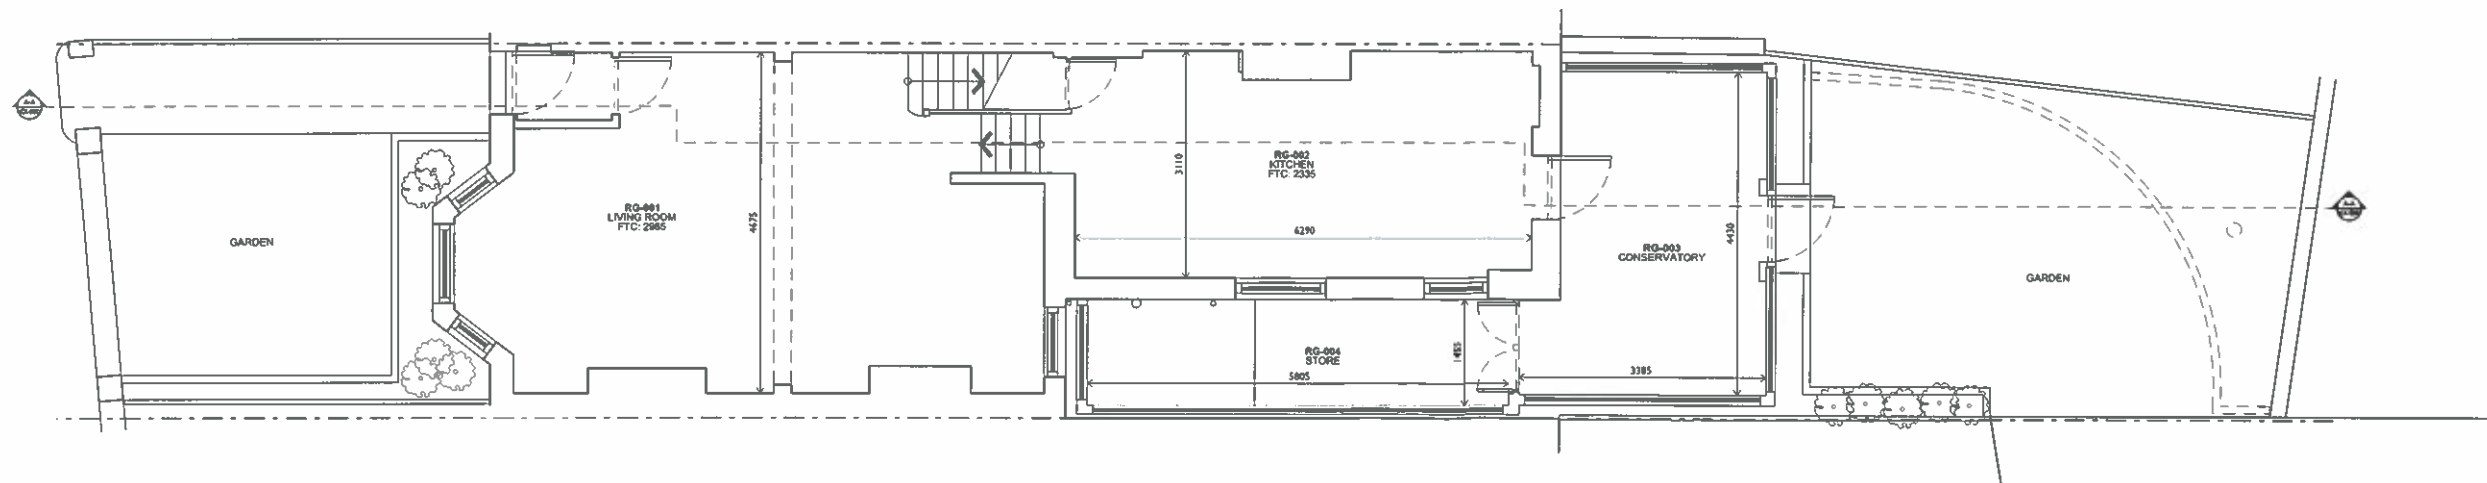

GROUND FLOOR

Date: Revision:

RIBA # arb
Chartered Practice Architects Registration Board

Unit G2,
Trowbray House,
Western Street,
London SE1 3ER
T: +44 (0) 20 7183 1063
F: +44 (0) 20 7691 7242
office@simonwhitehead.com
www.simonwhitehead.com
Simon Whitehead Architects Limited

Do not scale for building control or construction purposes.
May be scaled for planning purposes.
All dimensions in millimetres unless otherwise stated.

Any variations or supplementary drawings are to be approved
by the Architect.

ALL DIMENSIONS AND CONDITIONS ARE TO BE CHECKED
ON SITE PRIOR TO PREPARING DRAWINGS OR
COMMENCING ANY WORK.

Magnetic Media does not constitute contract documentation
and update of this data will occur. These files are current as of
the date of issue. Your use of the content of these files is at
your own risk. Reference should always be made to the hard
copy which is superior to the digital format. Any documents
produced by yourselves which contain part or all of this data
remain your responsibility and is attributed to yourselves. Whilst
every effort has been made to ensure that this file has been
checked for viruses, we cannot ensure that it does not contain any

ISSUED FOR TENDER
ISSUED FOR CONSTRUCTION

Status
PRELIMINARY

Project
**2B HILLFIELD ROAD
WEST HAMPSTEAD
LONDON NW6 1QE**

Drawing description
**GROUND AND FIRST
FLOOR PLANS
AS EXISTING**

Local Authority
LONDON BOROUGH OF CAMDEN

Client
MR & MRS WOODHOUSE


Scale: 1:100 @ A3 Date: 29/06/2013

CAD drawn: MS Checked: SMW


Job Number: 12-048 Drawing Number: EX-001

Revision:


© 2013, Simon Whitehead Architects Limited

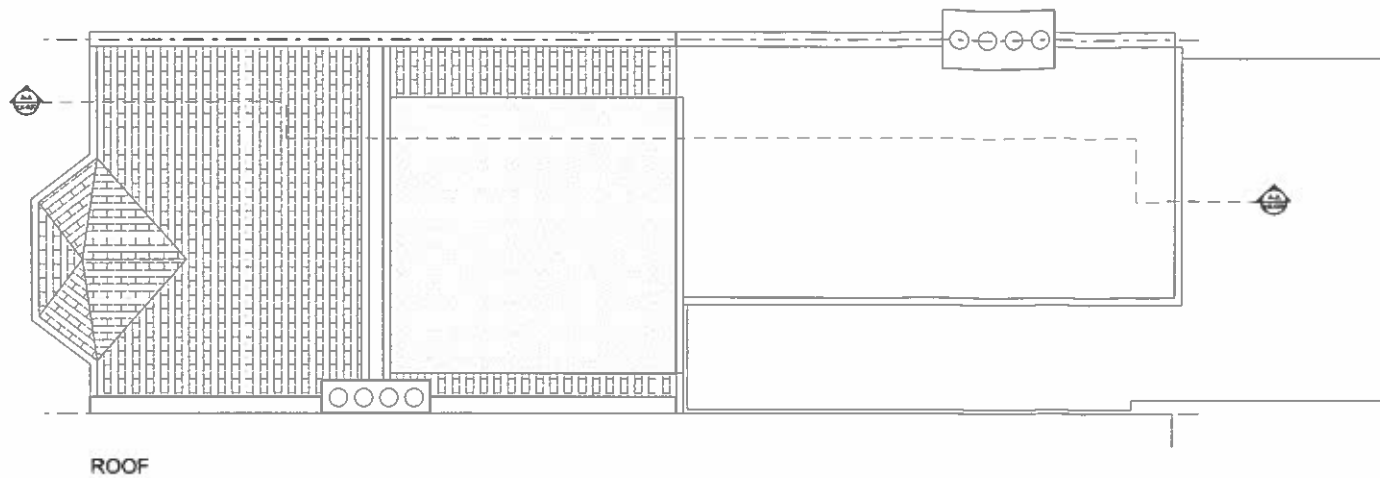

ROOF

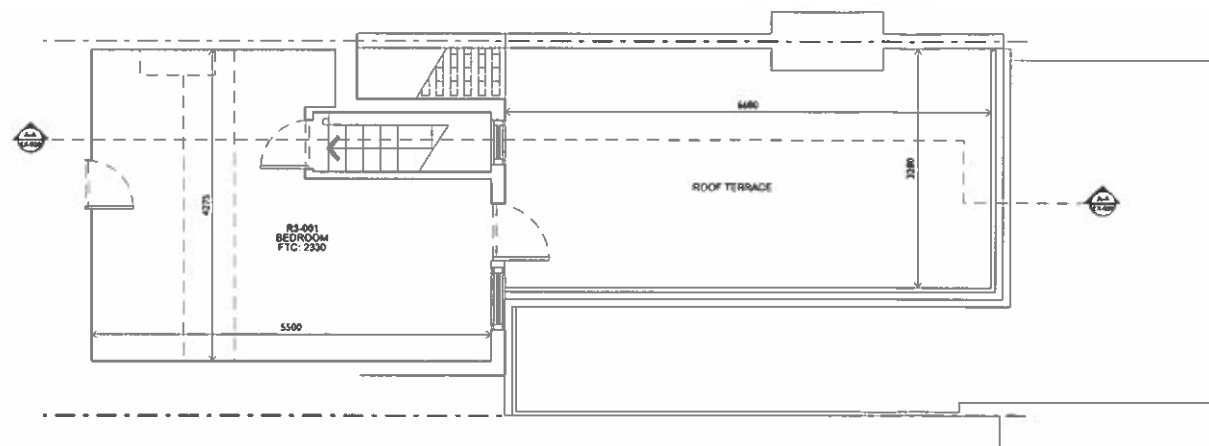

THIRD FLOOR

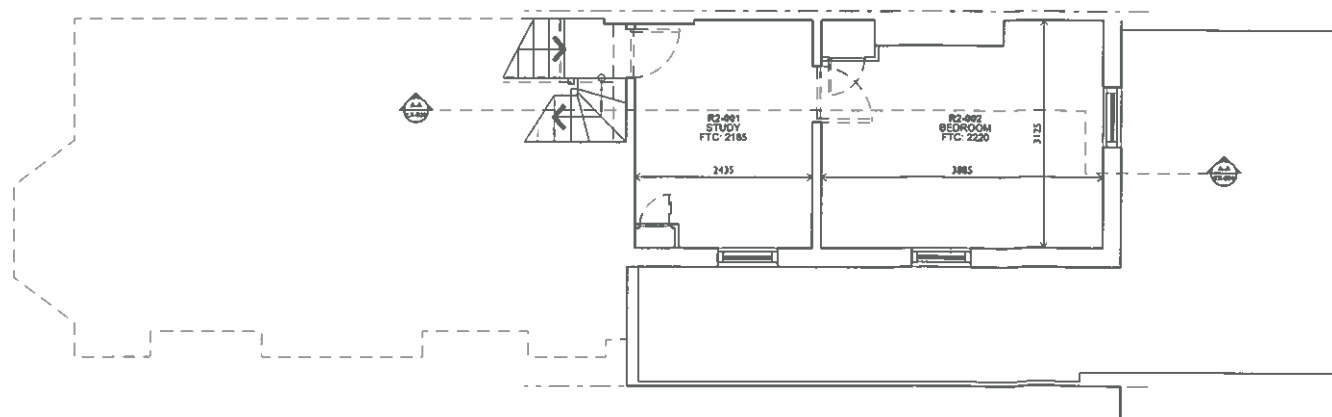

SECOND FLOOR



METERS

Date Revision

RIBA  
Chartered Practice Architects Registration Board

Unit G2,
Trowbray House,
Weston Street,
London SE1 3ER
T: +44 (0) 20 71 83 10 43
F: +44 (0) 20 76 91 72 42
office@simonwhitehead.com
www.simonwhitehead.com
Simon Whitehead Architects Limited

Do not scale for building control or construction purposes
May be scaled for planning purposes
All dimensions in millimetres unless otherwise stated

Any variations or supplementary drawings are to be approved
by the Architect

**ALL DIMENSIONS AND CONDITIONS ARE TO BE CHECKED
ON SITE PRIOR TO PREPARING DRAWINGS OR
COMMENCING ANY WORK**

Magnetic Media does not constitute correct documentation
and updates of this data will occur. These files are current as of
the date of issue. You use of the content of these files is at
your own risk. Reference should always be made to the hard
copy which is superior to the digital format. Any documents
produced by yourselves which contain part or all of this data
remain your responsibility and is attributed to yourselves. Whilst
every effort has been made to ensure that this file has been
scanned for viruses, we cannot ensure that it does not contain any

ISSUED FOR TENDER	
ISSUED FOR CONSTRUCTION	

Status

PRELIMINARY

Project
28 HILLFIELD ROAD
WEST HAMPSTEAD
LONDON NW6 1QE

Drawing description
SECOND, THIRD & ROOF
FLOOR PLANS
AS EXISTING

Local Authority
LONDON BOROUGH OF CAMDEN

Client
MR & MRS WOODHOUSE

Scale	Date
1:100 @ A3	29/01/2013

CAD drawn	Checked
MS	SMW

Job Number	Drawing Number
12-048	EX-002

Revision	

© 2010, Simon Whitehead Architects Limited



REAR ELEVATION



Unit G2
Trowberry House,
Wootton Street,
London SE1 3ER
T: +44 (0)20 771 631 063
F: +44 (0)20 749 171 242
E: office@simonwhithead.com
www.simonwhithead.co.uk
Simon Whithead Architects Limited

Do not scale for building control or construction purposes
May be scaled for planning purposes
All dimensions in millimetres unless otherwise stated

Any variations or supplementary drawings are to be approved
by the Architect

**ALL DIMENSIONS AND CONDITIONS ARE TO BE CHECKED
ON SITE PRIOR TO PREPARING DRAWINGS OR
CONSTRUCTING ANYTHING**

THE ARCHITECT'S DESIGN DOES NOT CONSTITUTE CORRECT DOCUMENTATION
AND THE USER MUST VERIFY AND UPDATE THE DATA YOU USE. THE CONTENT OF THESE FILES IS AS
OF THE DATE OF ISSUE. Your use of the content of these files is at
your own risk. Responsibility should always be placed to the hard
copy drawings, superior to the digital format. It does not constitute
proof, produced by user's files which contain part or all of this data
remains your responsibility and is attributed to yourselves. Whilst
every effort has been made to ensure that this file has been
checked for viruses, we cannot ensure that it does not contain any

ISSUED FOR TENDER	
ISSUED FOR CONSTRUCTION	

State

PRELIMINARY

Project
2B HILLFIELD ROAD
WEST HAMPSTEAD
LONDON NW6 1QE

Drawing description
**FRONT & REAR ELEVATION
AS EXISTING**

Local Authority
LONDON BOROUGH OF CAMDEN

Client
MR & MRS WOODHOUSE



Scale	Date
1300 @ A3	29/01/2013

ÇADdraw®	Checked
MC	OK

Job Number	Drawing Number
10-010	10-010

12-048 EX-010

[illegible]

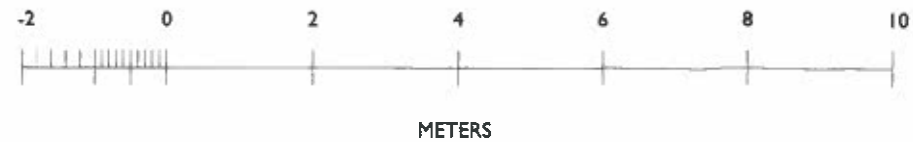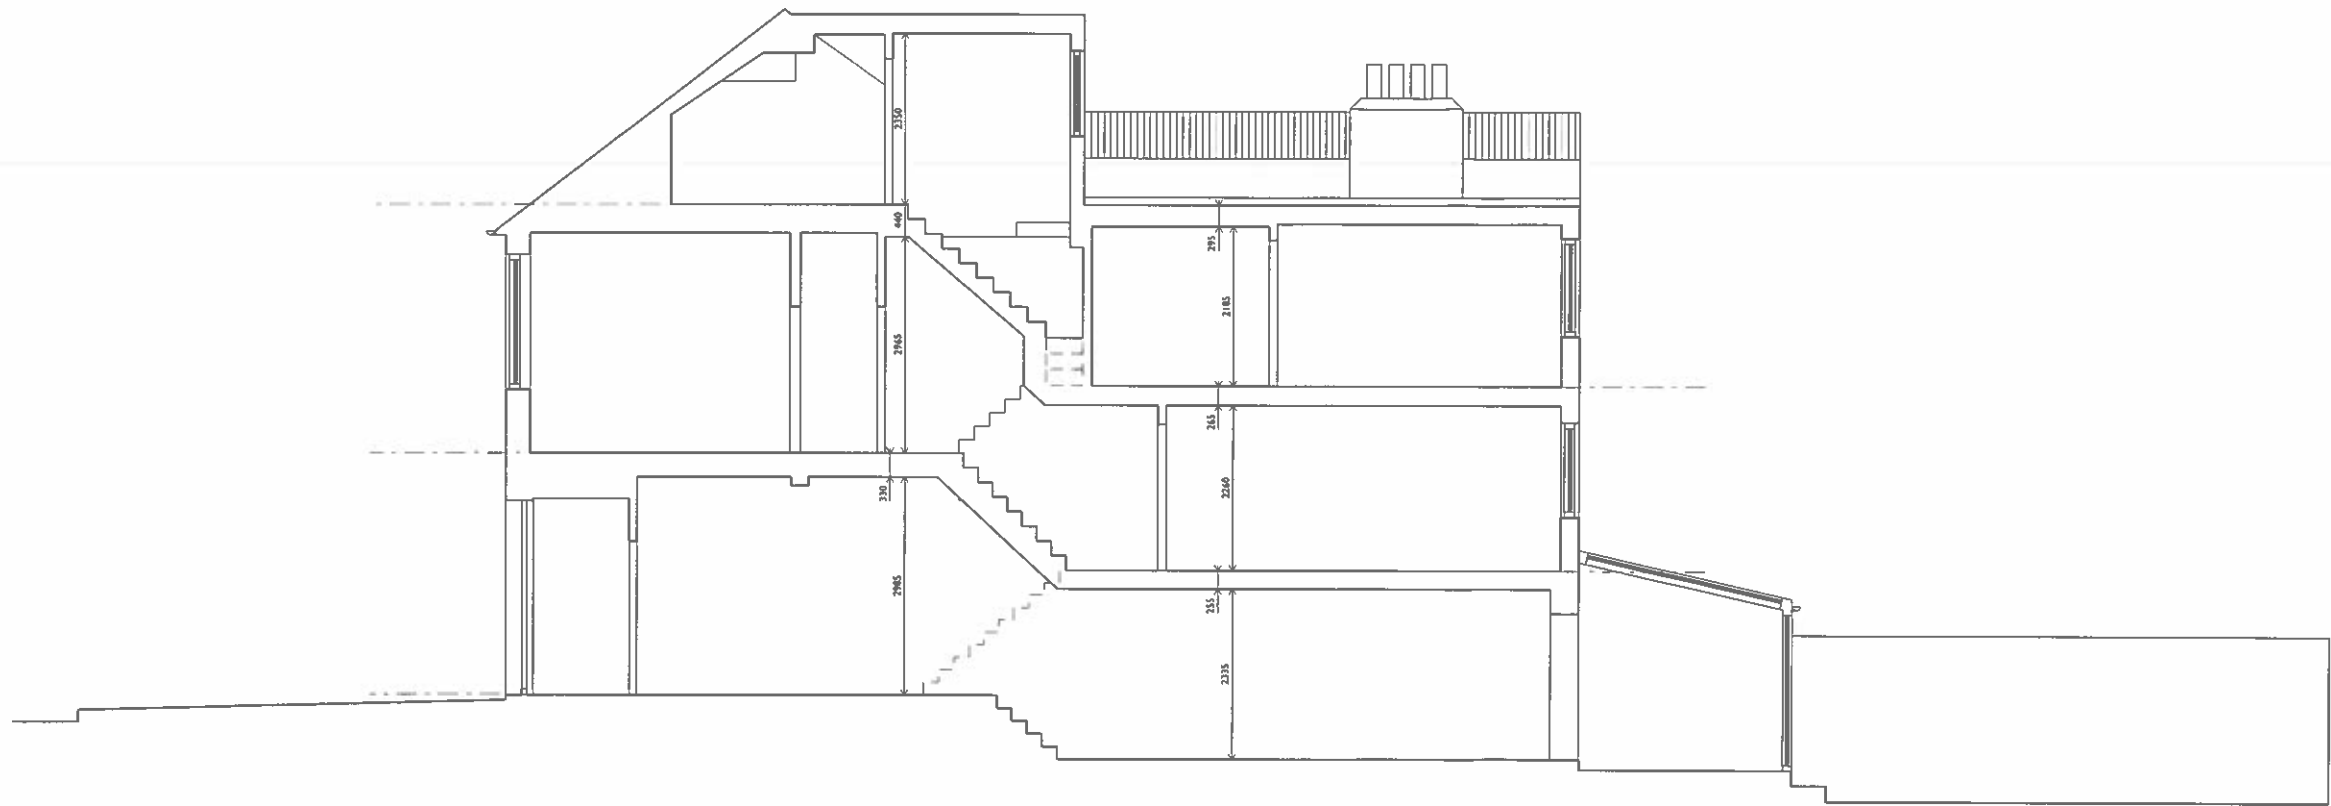

Date Revision

RIBA  
Chartered Practice Architects Registered

Unit G1,
Trowberry House,
Weston Street,
London SE1 3ER
T: +44(0)2071831063
F: +44(0)2076917242
e: office@simonwhitehead.com
www.simonwhitehead.com
Simon Whitehead Architects Limited

Do not scale for building control or construction purposes.
May be scaled for planning purposes.
All dimensions in millimetres unless otherwise stated.

Any variations or supplementary drawings are to be approved by the Architect.

ALL DIMENSIONS AND CONDITIONS ARE TO BE CHECKED ON SITE PRIOR TO PREPARING DRAWINGS OR COMMENCING ANY WORK.

Magnetic Media does not constitute contract documentation and update of this data will occur. These files are current as of the date of issue. Your use of the content of these files is at your own risk. Reference should always be made to the hard copy which is superior to the digital format. Any documents produced by yourselves which contain part or all of this data remain your responsibility and is attributed to yourselves. Whilst every effort has been made to ensure that this file has been scanned for viruses, we cannot ensure that it does not contain any

ISSUED FOR TENDER	
ISSUED FOR CONSTRUCTION	

Status

PRELIMINARY

Project
**2B HILLFIELD ROAD
WEST HAMPSTEAD
LONDON NW6 1QE**

Drawing description
**SECTION A-A
AS EXISTING**

Local Authority
LONDON BOROUGH OF CAMDEN

Client
MR & MRS WOODHOUSE

Scale Date
1:100 @ A3 29/01/2013

CAD drawn Checked
MS SMW

Job Number Drawing Number
12-048 EX-020

Revision									
----------	--	--	--	--	--	--	--	--	--



1 FRONT ELEVATION



2 REAR ELEVATION 2A AND 2B HILLFIELD ROAD



3 REAR ELEVATION OF 2B AND 4 HILLFIELD ROAD




4 REAR GARDEN




5 EXISTING CASEMENT WINDOW TO LIVING ROOM



6 SIDE WALL OF 2A HILLFIELD ROAD

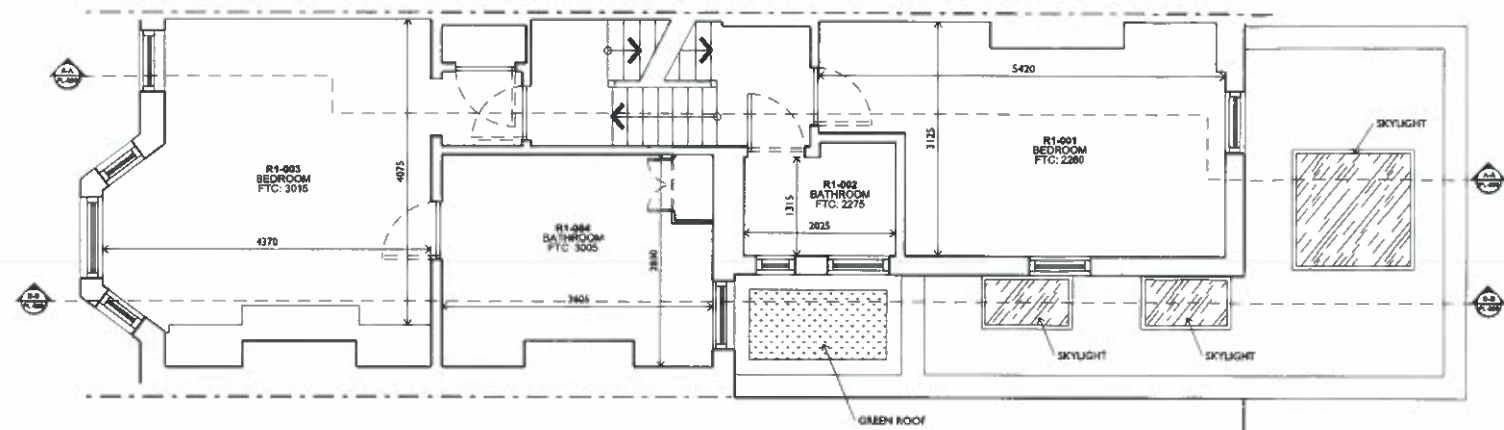

FIRST FLOOR

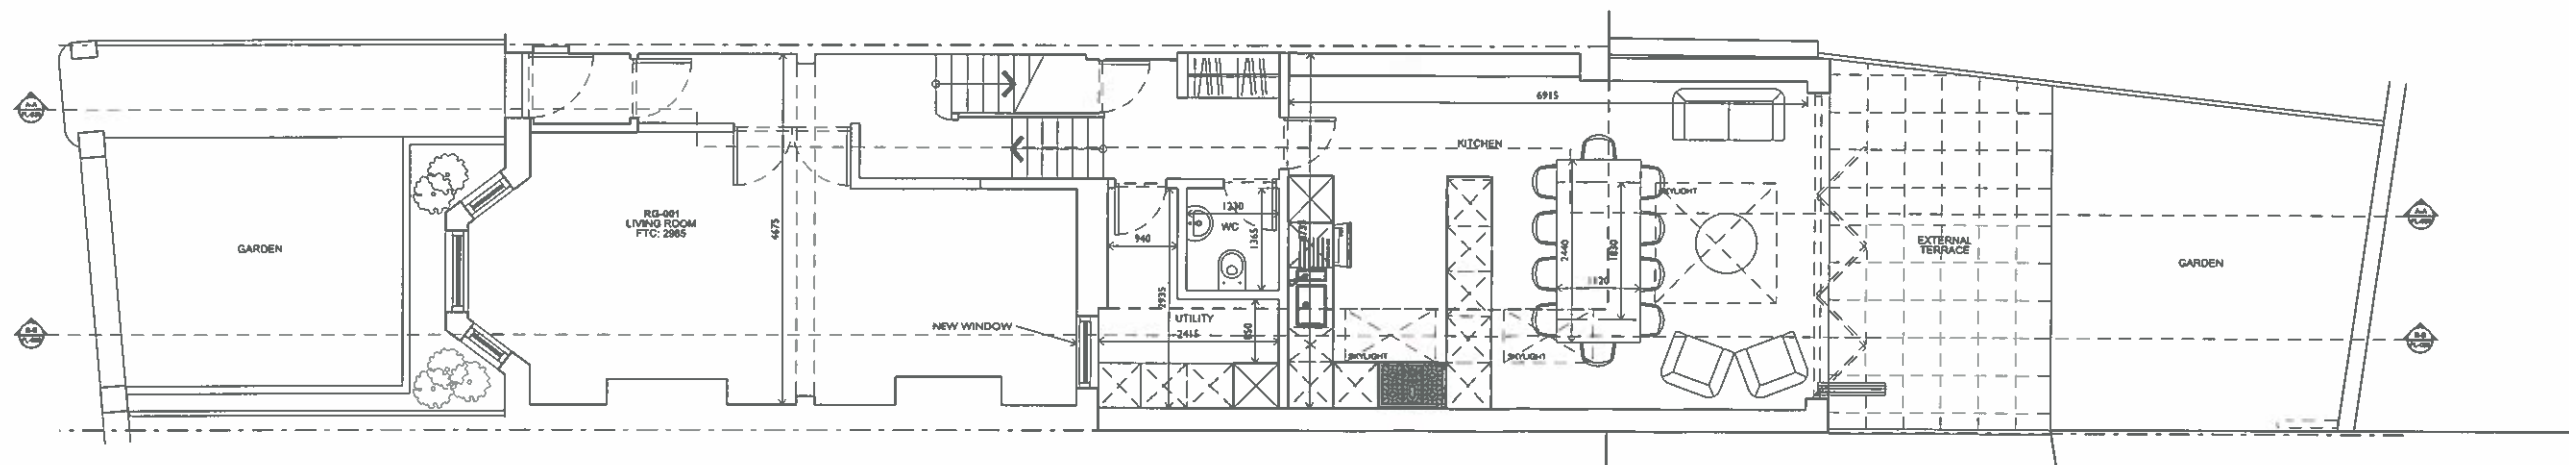

GROUND FLOOR



METERS

Date: Revision:
RIBA
Chartered Practice Architects Registered Status

Unit G2,
Trowbray House,
Weston Street,
London SE1 3ER
T: +44 (0) 20 7 183 1043
F: +44 (0) 20 7 691 7242
office@simonwhitehead.com
www.simonwhitehead.com
Simon Whitehead Architects Limited

Do not scale for building control or construction purposes
May be scaled for planning purposes
All dimensions in millimetres unless otherwise stated

Any variations or supplementary drawings are to be approved
by the Architect

**ALL DIMENSIONS AND CONDITIONS ARE TO BE CHECKED
ON SITE PRIOR TO PREPARING DRAWINGS OR
COMMENCING ANY WORK**

Magnetic Media does not constitute contract documentation
and update of this data will occur. These files are current as of
the date of issue. Your use of the content of these files is at
your own risk. Reference should always be made to the hard
copy which is superior to the digital format. Any documents
produced by yourselves which contain part or all of this data
remains your responsibility and is attributed to yourselves. Whilst
every effort has been made to ensure that this file has been
scanned for viruses, we cannot ensure that it does not contain any

ISSUED FOR TENDER	
ISSUED FOR CONSTRUCTION	

Status
PRELIMINARY

Project
**2B HILLFIELD ROAD
WEST HAMPTSTEAD
LONDON NW6 1QE**

Drawing description
**GROUND AND FIRST
FLOOR PLANS
AS PROPOSED**

Local Authority
LONDON BOROUGH OF CAMDEN

Client
MR & MRS WOODHOUSE

Scale 1:100 @ A3 Date 29/01/2013

CAD drawn MS checked SMW

Job Number 12-048 Drawing Number PL-001

Revision									
----------	--	--	--	--	--	--	--	--	--

THIRD FLOOR


The third floor plan includes a bedroom (R3-001) with a fitted carpet (FTC: 2330) and a bathroom. The bedroom has a width of 3500 and a length of 3300. The bathroom has a width of 1875 and a length of 2360. A large roof terrace is attached to the bedroom, with a width of 6680 and a length of 7380. The plan also shows a staircase and a door leading to the roof terrace.

Floor plan of the second floor. The plan shows two main rooms: R2-001 STUDY (FTC: 2185) and R2-002 BEDROOM (FTC: 2220). The study room has a width of 2435. The bedroom has a width of 3885 and a depth of 3125. A staircase is located between the two rooms. To the right of the bedroom is a large rectangular area, possibly a terrace or a large storage area. The plan is oriented with North at the top, indicated by a north arrow symbol.


© 2010, Simon Whitehead Architects Limited



FRONT ELEVATION

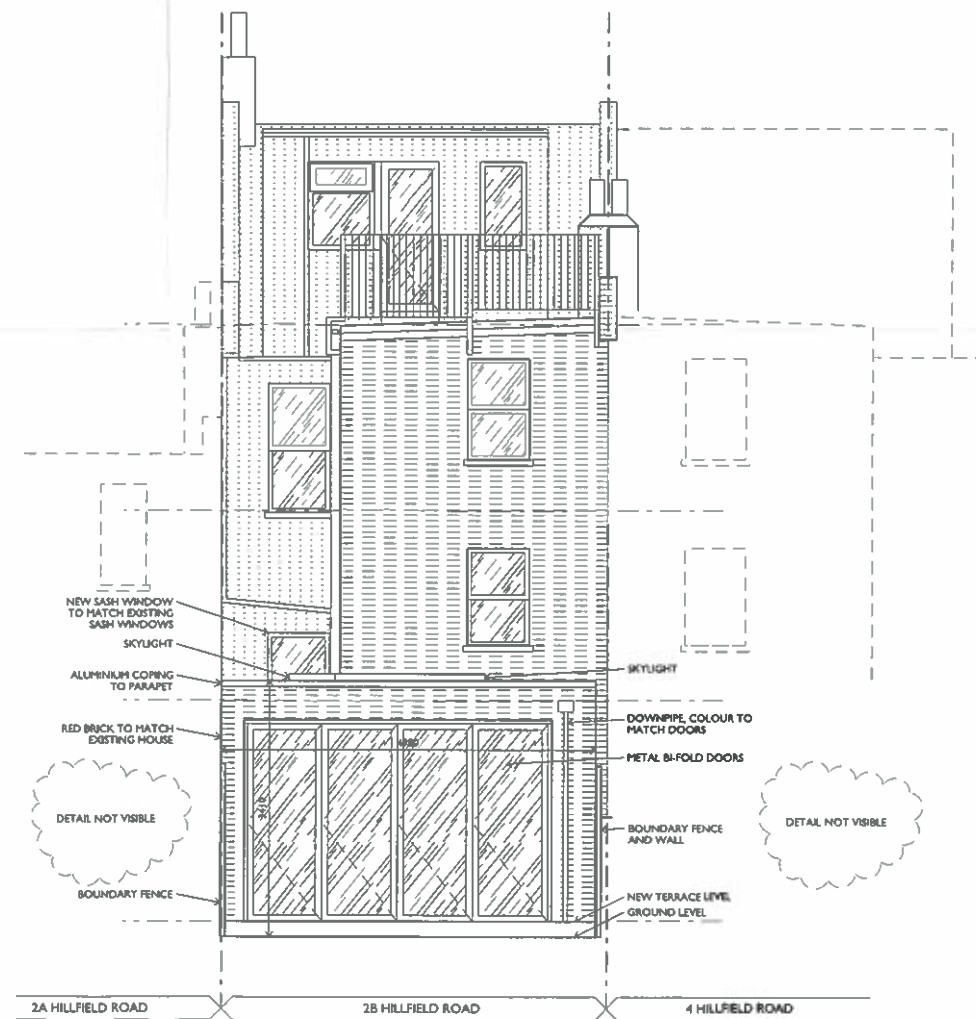

REAR ELEVATION

 

METERS

Date Revision

RIBA  
Chartered Practice Architects Registration Board

Unit G2,
Trowbray House,
Weston Street,
London SE1 3ER
T: +44 (0) 20 7183 1063
F: +44 (0) 20 7691 7242
office@simonwhitehead.com
www.simonwhitehead.com
Simon Whitehead Architects Limited

Do not scale for building control or construction purposes.
May be scaled for planning purposes.
All dimensions in millimetres unless otherwise stated.

Any variations or supplementary drawings are to be approved by the Architect.

ALL DIMENSIONS AND CONDITIONS ARE TO BE CHECKED ON SITE PRIOR TO PREPARING DRAWINGS OR COMMENCING ANY WORK.

Magnetic Made: does not constitute contract documentation and update of this data will occur. These files are current as of the date of issue. Your use of the content of these files is at your own risk. Reference should always be made to the hard copy which is superior to the digital format. Any documents produced by yourselves which contain part or all of the data remains your responsibility and is attributed to yourselves. Whilst every effort has been made to ensure that this file has been scanned for viruses, we cannot ensure that it does not contain any

ISSUED FOR TENDER	
ISSUED FOR CONSTRUCTION	

Status

PRELIMINARY

Project
2B HILLFIELD ROAD
WEST HAMPSTEAD
LONDON NW6 1QE

Drawing description
**FRONT & REAR ELEVATION
AS PROPOSED**

Local Authority
LONDON BOROUGH OF CAMDEN

Client
MR & MRS WOODHOUSE

Scale
1:100 @ A3

Date
29/01/2013

CAD drawn
MS


Checked
SMW

Job Number
12-048


Drawing Number
PL-010

Revision

© 2010, Simon Whitehead Architects Limited

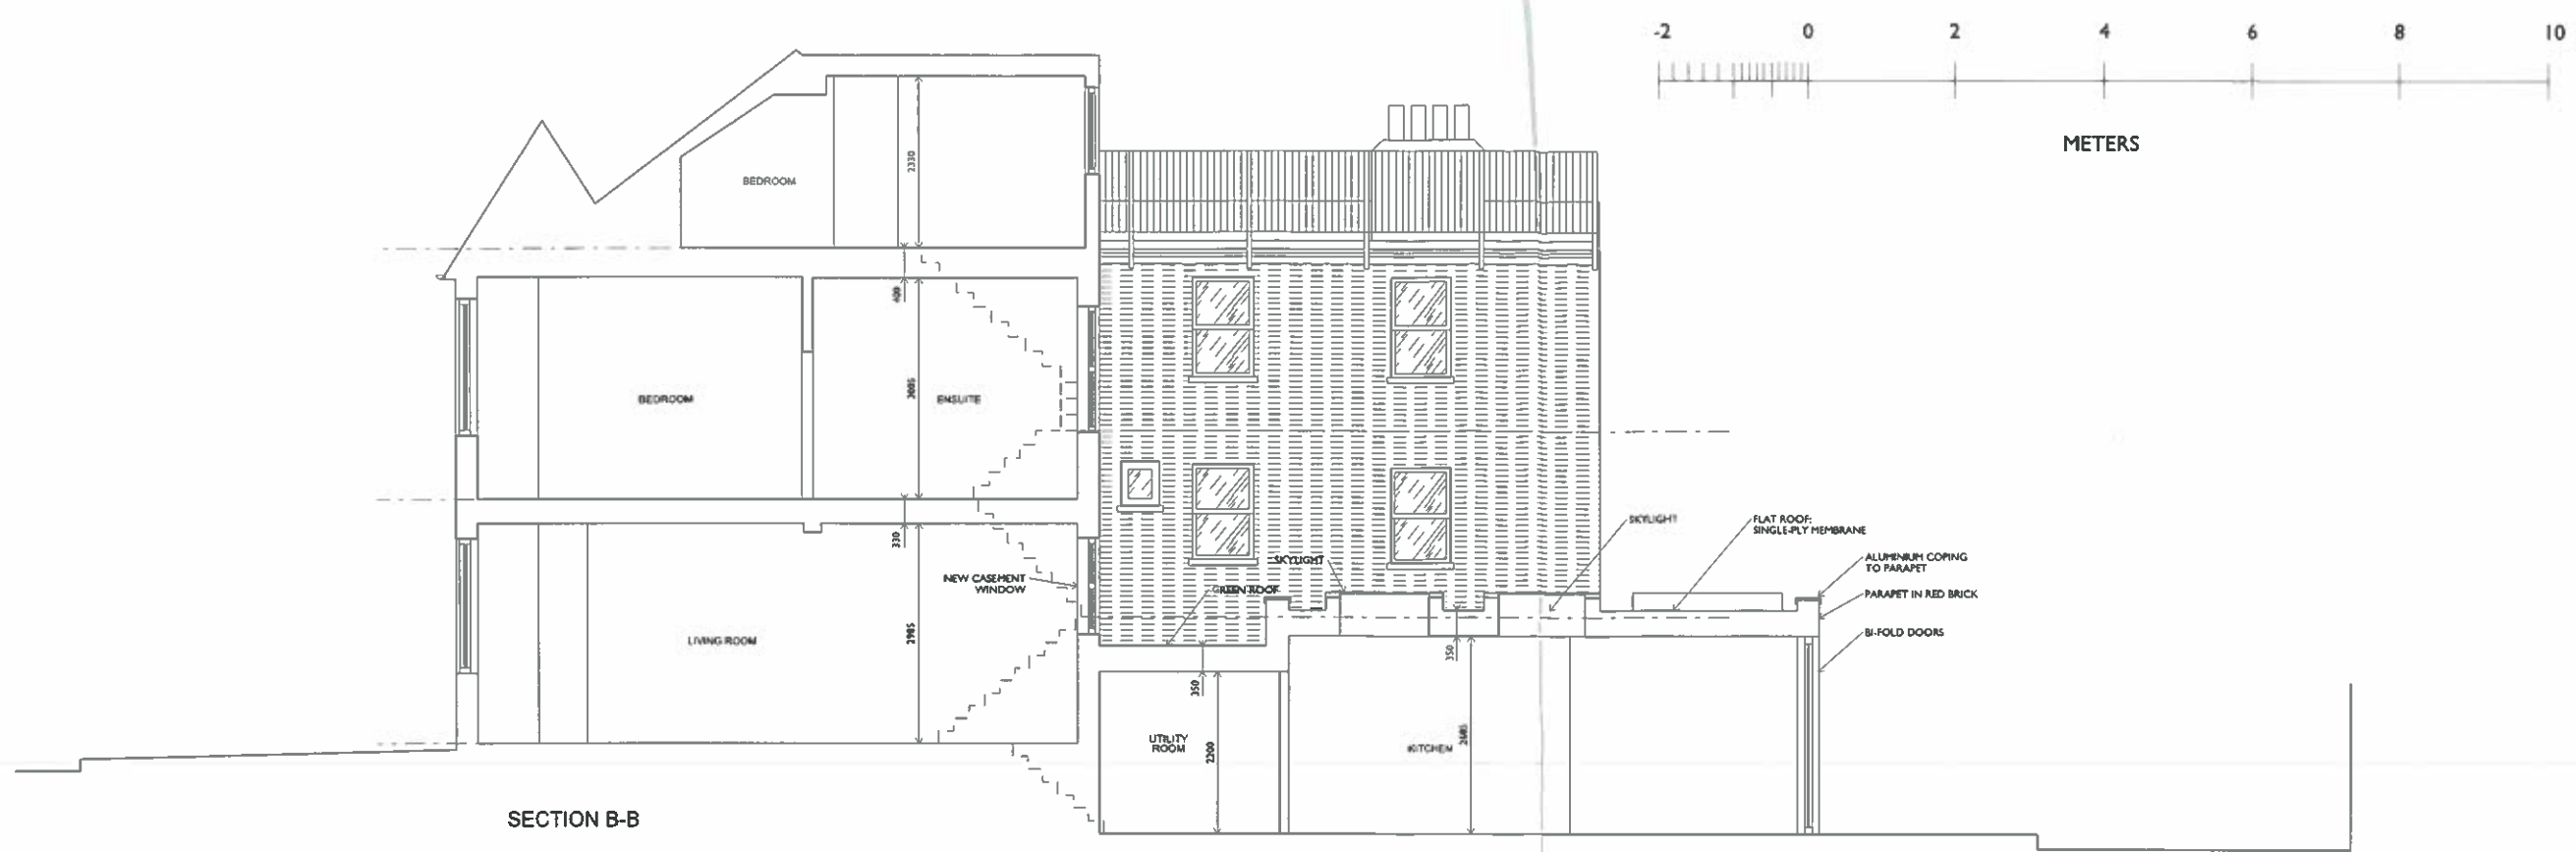

SECTION B-B

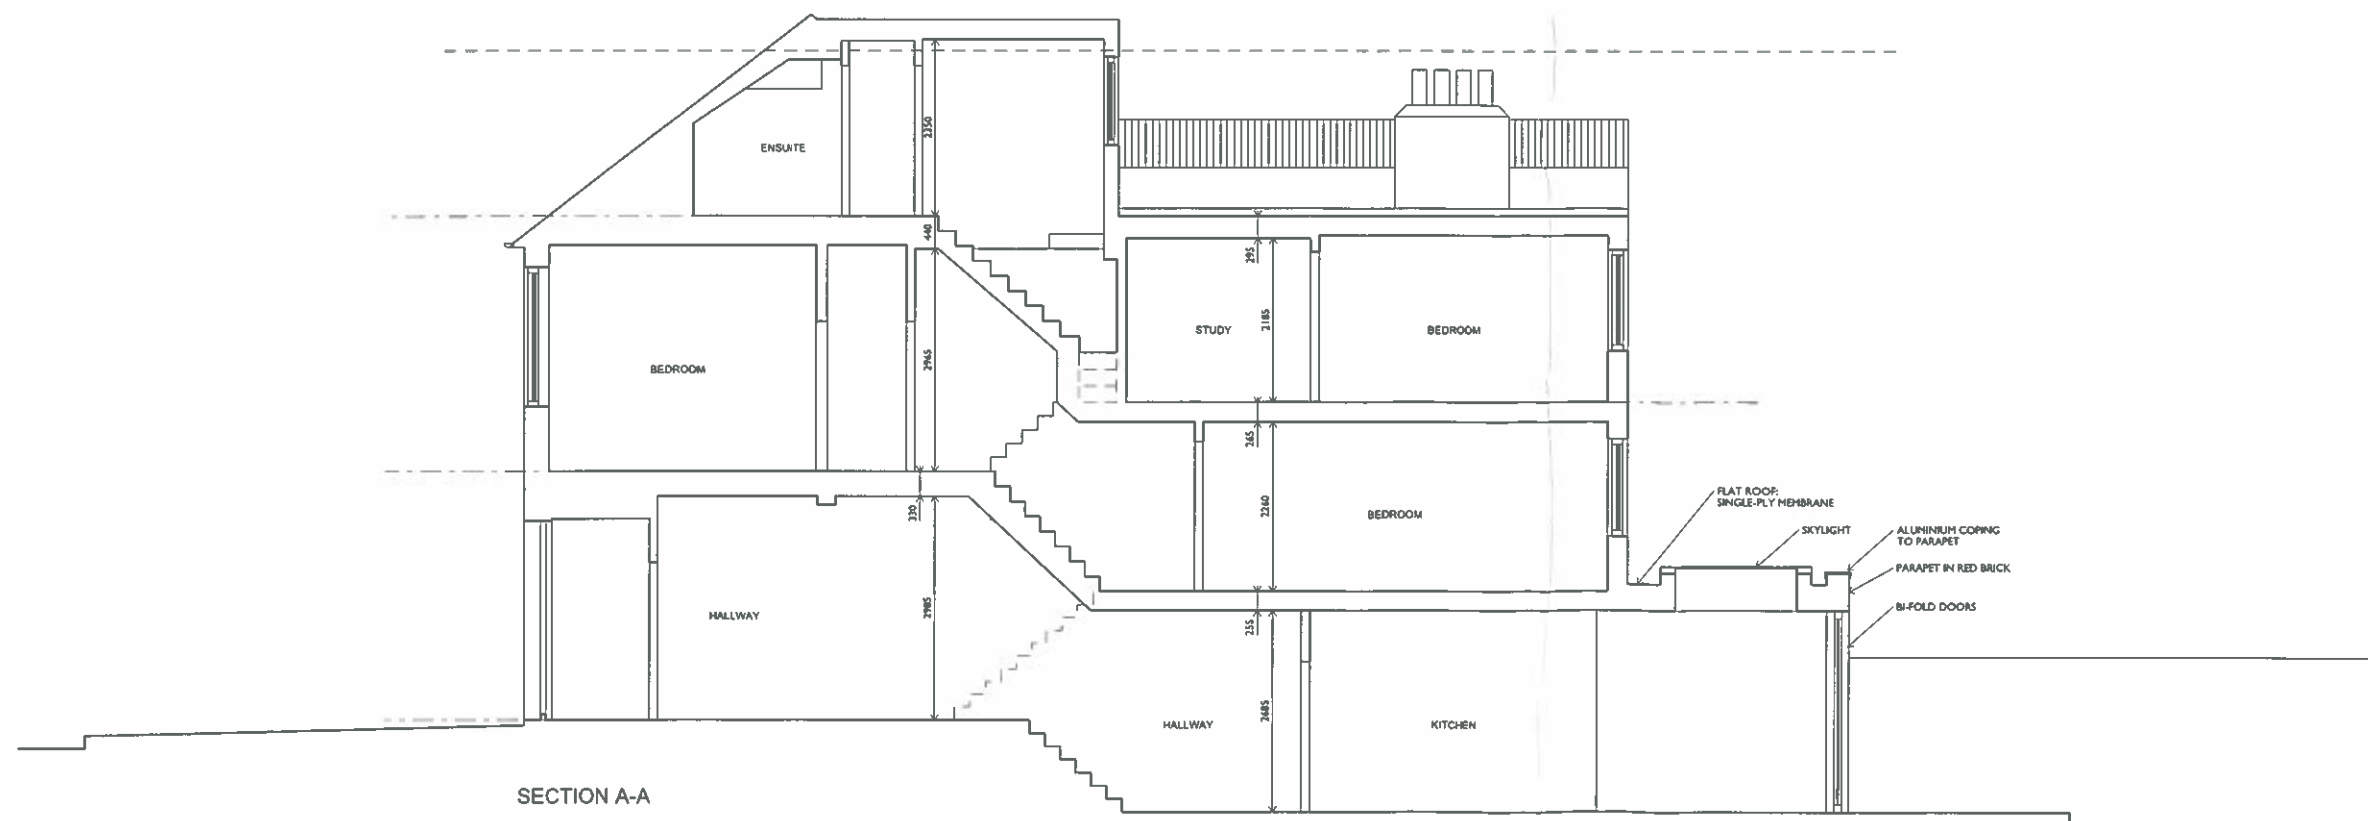

SECTION A-A

ISSUED FOR TENDER	
ISSUED FOR CONSTRUCTION	

Status
PRELIMINARY

Project
**2B HILLFIELD ROAD
WEST HAMPSTEAD
LONDON NW6 1QE**

Drawing description
SECTION A-A & B-B

Local Authority
LONDON BOROUGH OF CAMDEN

Client
MR & MRS WOODHOUSE

Scale Date
1:100 @ A3 29/01/2013

CAD drawn Checked
MS SMW

Job Number Drawing Number
12-048 PL-020

Revision									
----------	--	--	--	--	--	--	--	--	--