

PROPOSED

Do not scale from drawing
 Site verify all dimensions prior to construction
 Report all discrepancies to David Vernau MCIAT immediately
 This drawing is to be read in conjunction with all relevant documents and drawings
 This drawing is prepared from information from a PDF copy of the estate agents literature floor plans with the rear lower ground floor plan area site measured.


© David Vernau MBIAT 2004

General Notes:
ALL MATERIALS AND SERVICES TO BE INSTALLED AS IDENTIFIED BY CURRENT BRITISH STANDARDS LOCAL AUTHORITY BYLAWS


THIS DRAWING IS PREPARED FOR Mr R & Mrs P FINE OWNERS OF THE PROPERTY UNDER ALTERATION

Revision (Preliminary Design)


Revision

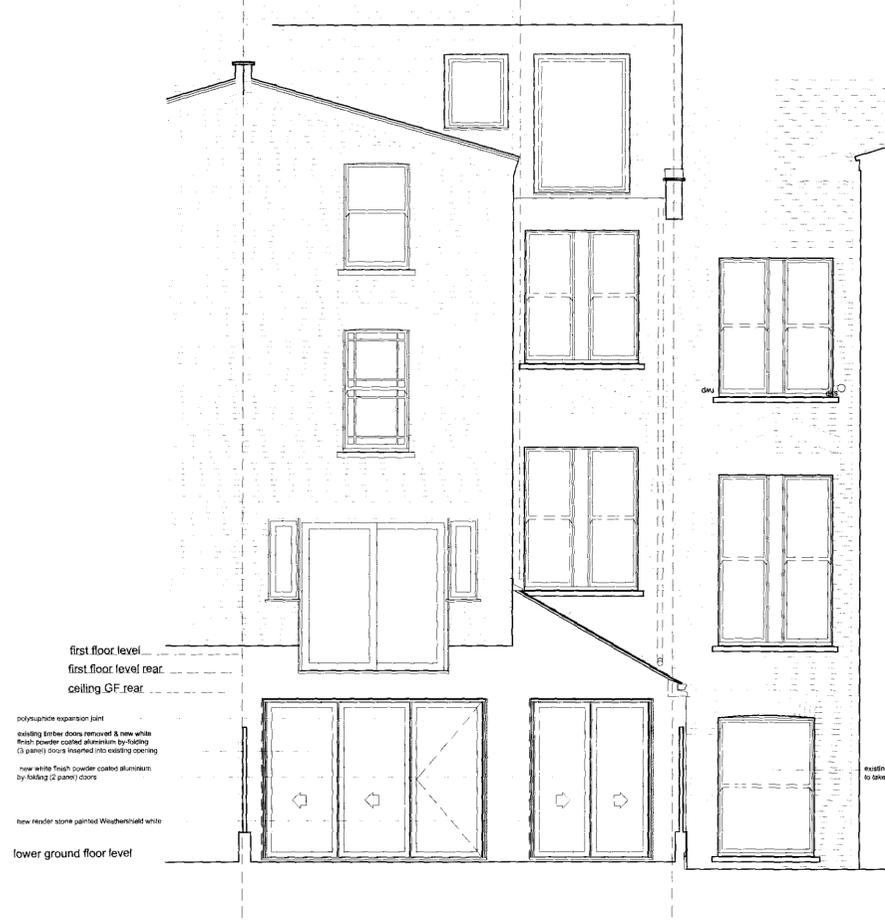


Proposed Rear Elevation
 Northern Aspect

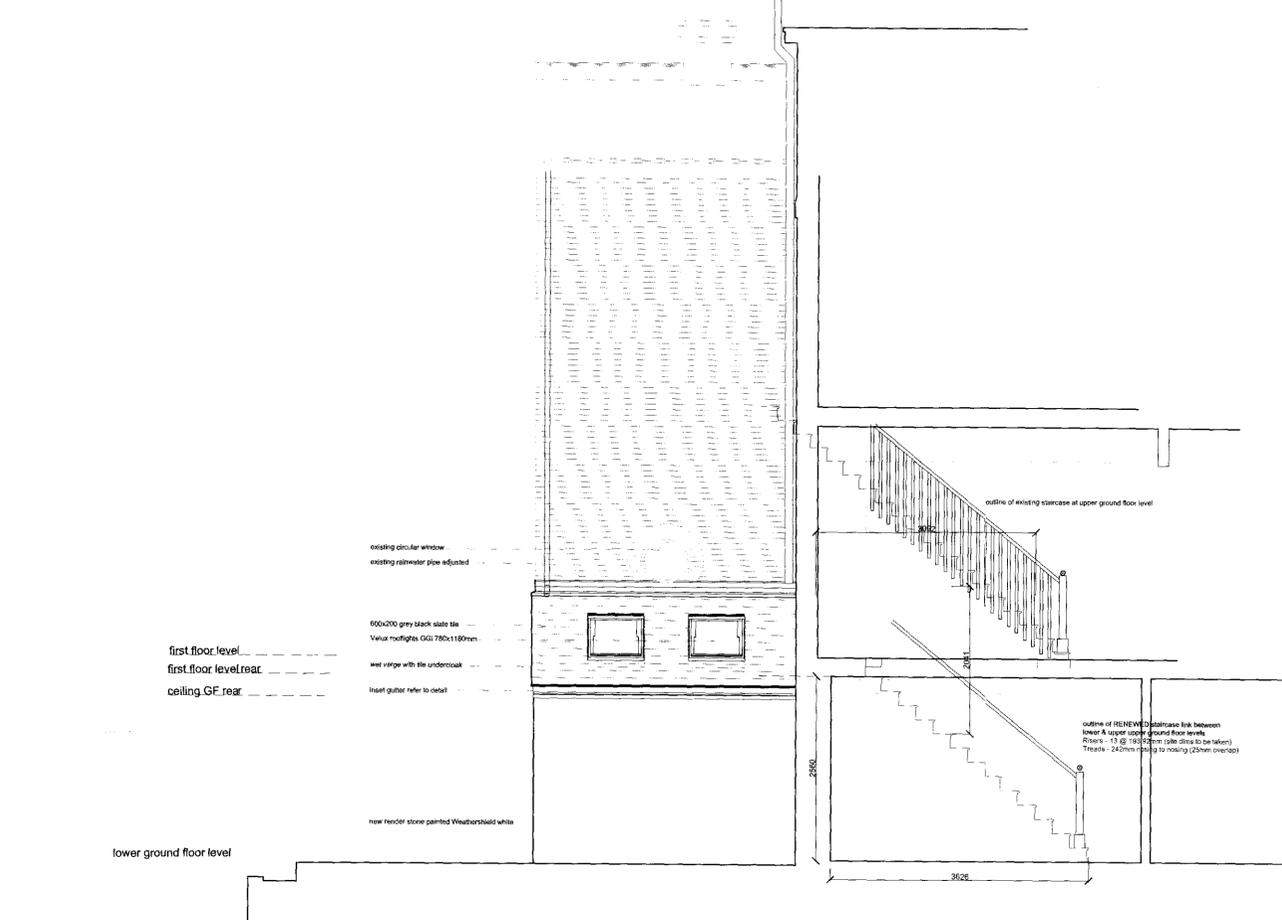


Proposed Side Elevation
 Western Aspect

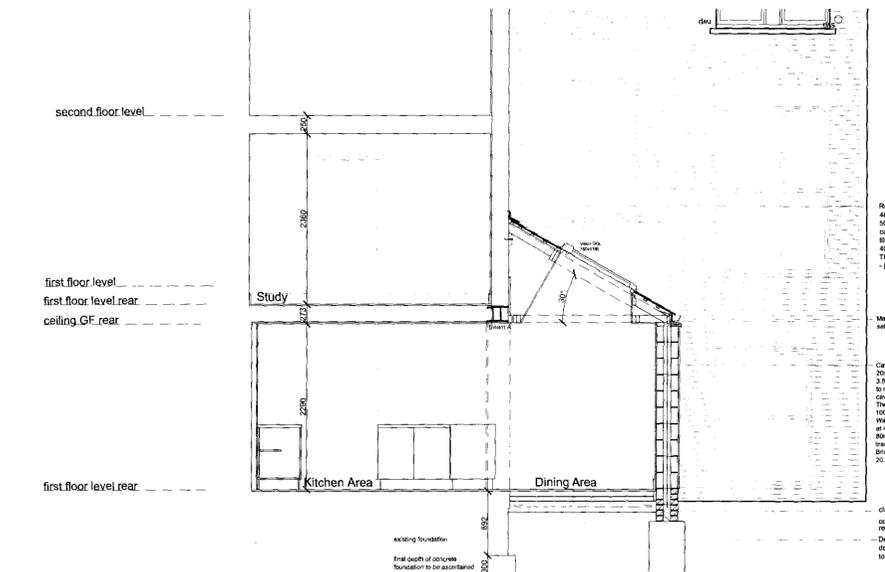

Proposed Section A - A

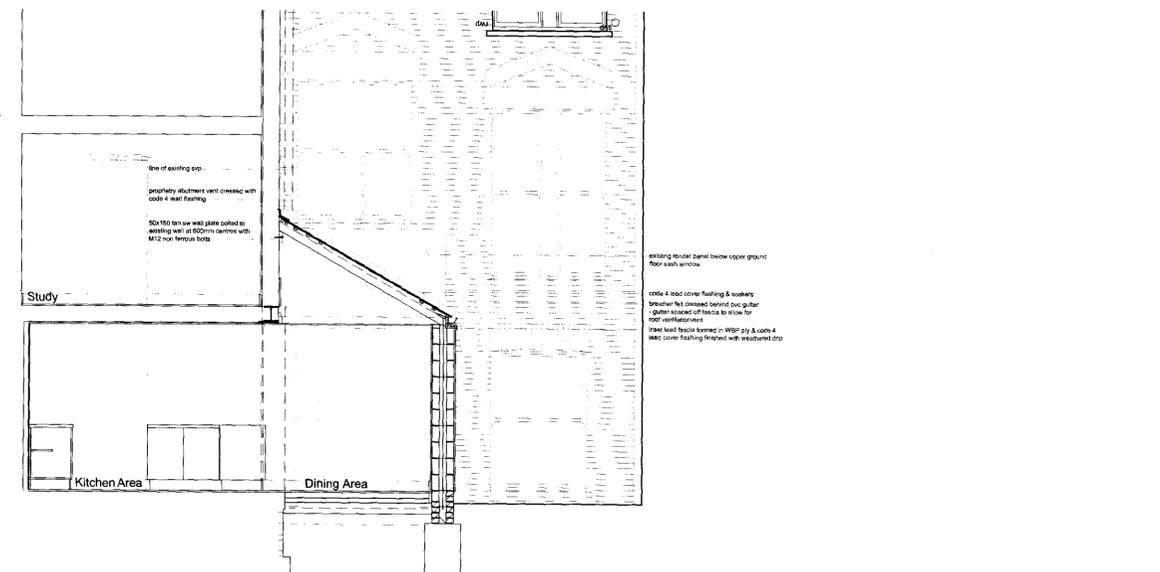

Proposed Section B - B

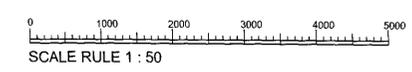

David Vernau MCIAT
 CHARTERED ARCHITECTURAL TECHNOLOGIST - PROJECT MANAGEMENT - HEALTH & SAFETY CONSTRUCTION MANAGEMENT

'BRESCIA' MAIN ROAD
 OLD ST PAULS CRAY VILLAGE
 KENT BR5 3ET
 Tel: 01689 836751
 Mob: 07834 223706
 Email: dvernau@tiscali.co.uk

Drawing Status
PLANNING ISSUE

MAP Project Code: HRWH-12
 Scale: 1:50 @ A1
 Date drawn: 05.12.2012
 Drawn by: DV
 Reviewed by: HGG

Drawing Title
PROPOSED REAR & SIDE ELEVATIONS - SECTIONS A - A & B - B
 44 HILLFIELD ROAD WEST
 HAMPSTEAD NW6 1PZ

Drawing Number
HRWH-12-013

Revision