

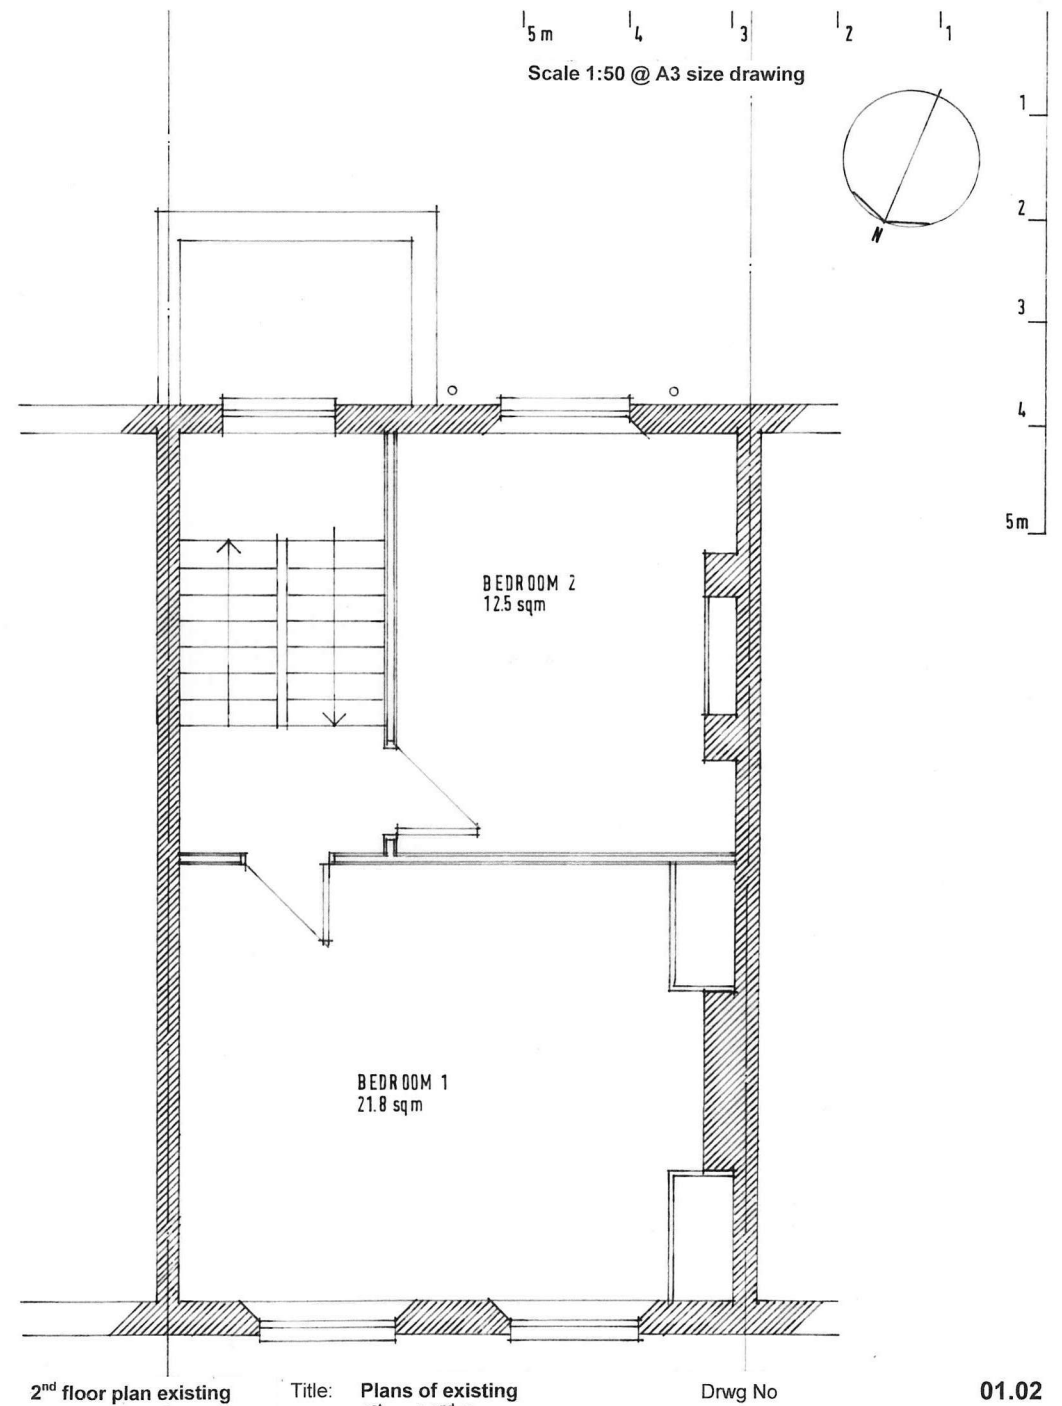


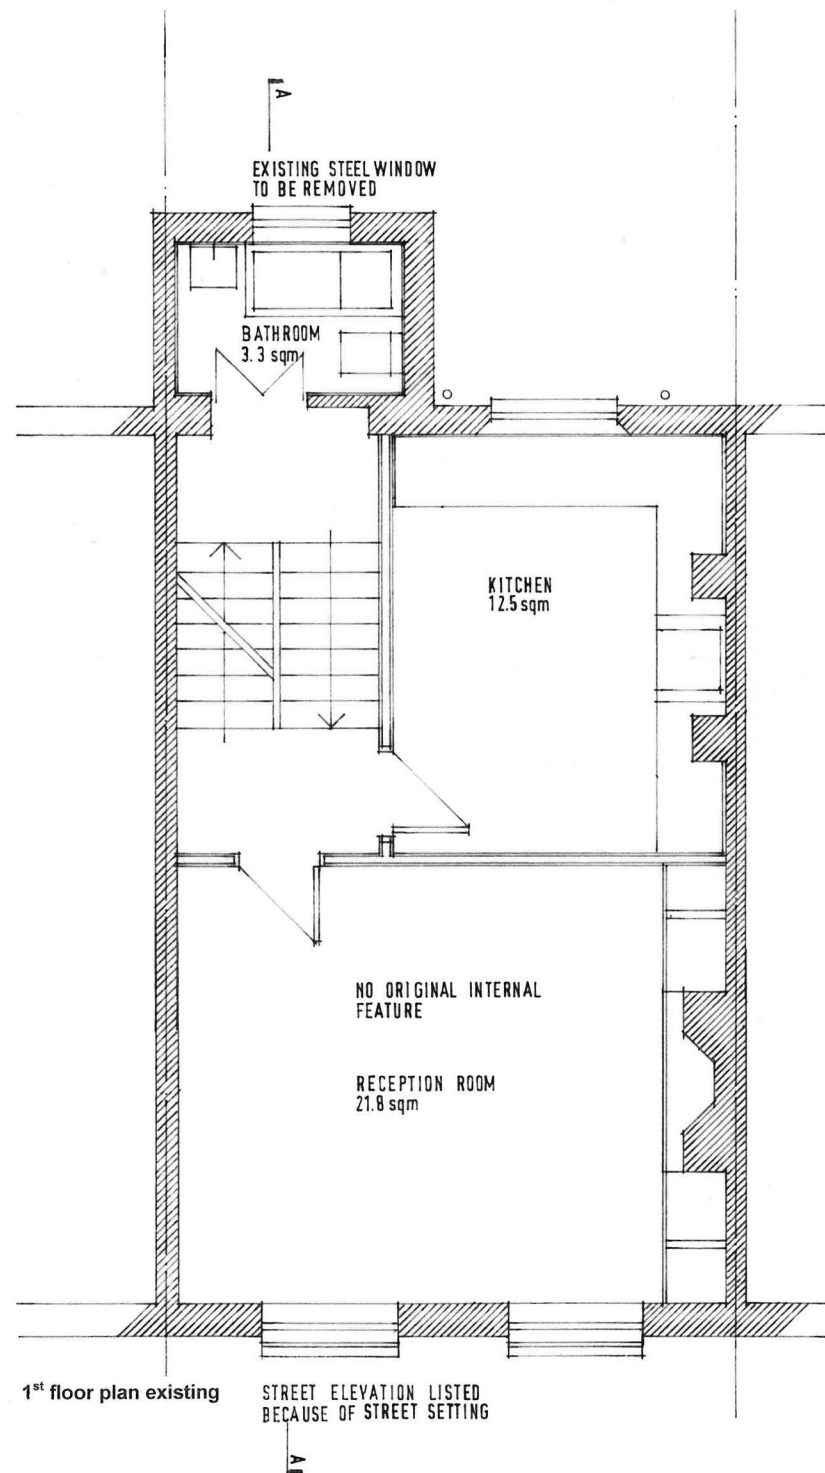


Title: Plans of existing
1st and 2nd floor
Scale: Scale 1:50 @ A3 size drawing
Project: 47B Crowndale Road
London NW1 1TN
Client: Ms Dushyan Myla 5.02.2013


Drwg No
Claudio Novello Architects
41 Cromwell Avenue, London N6 5HN

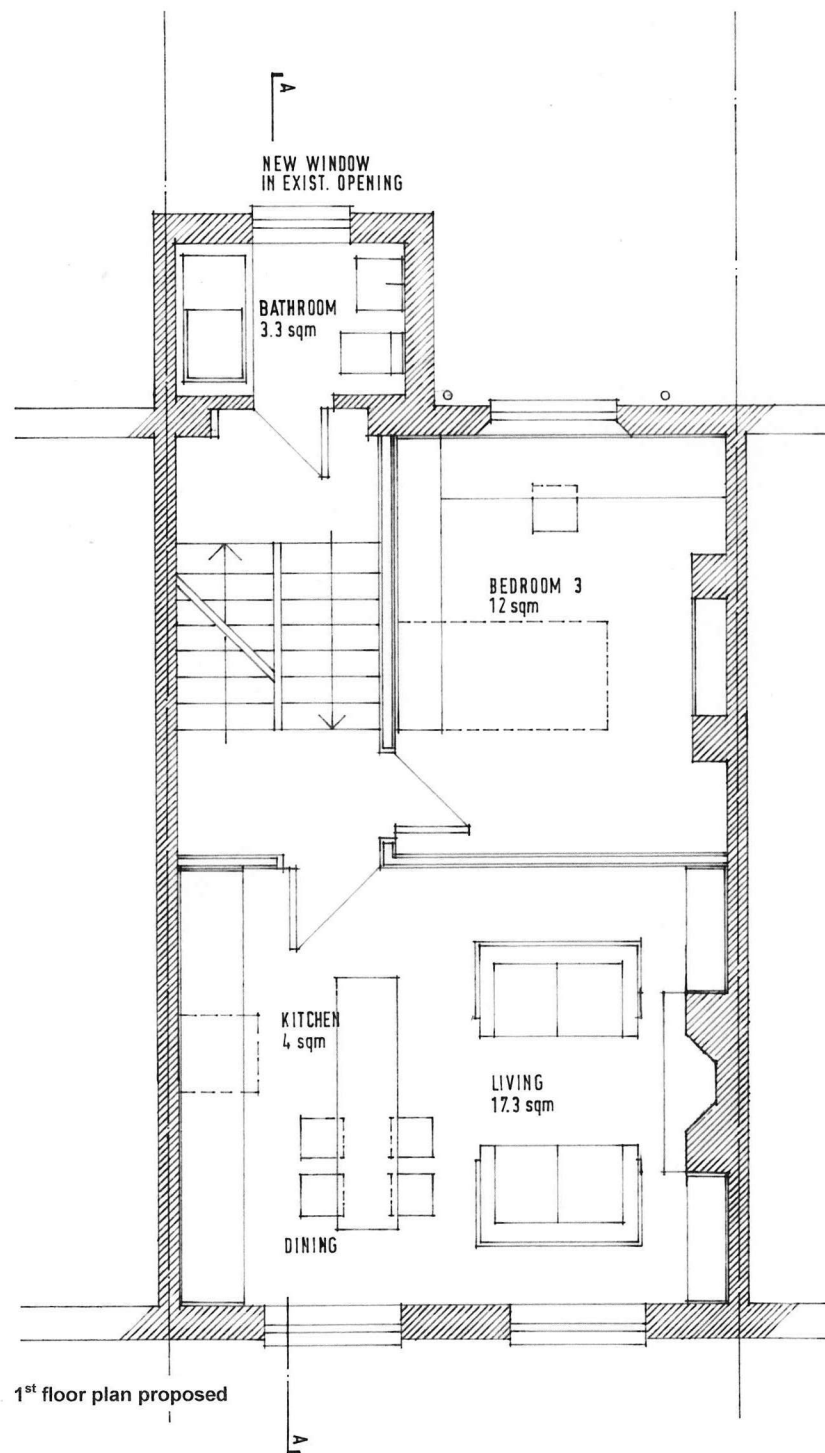

1st floor plan proposed

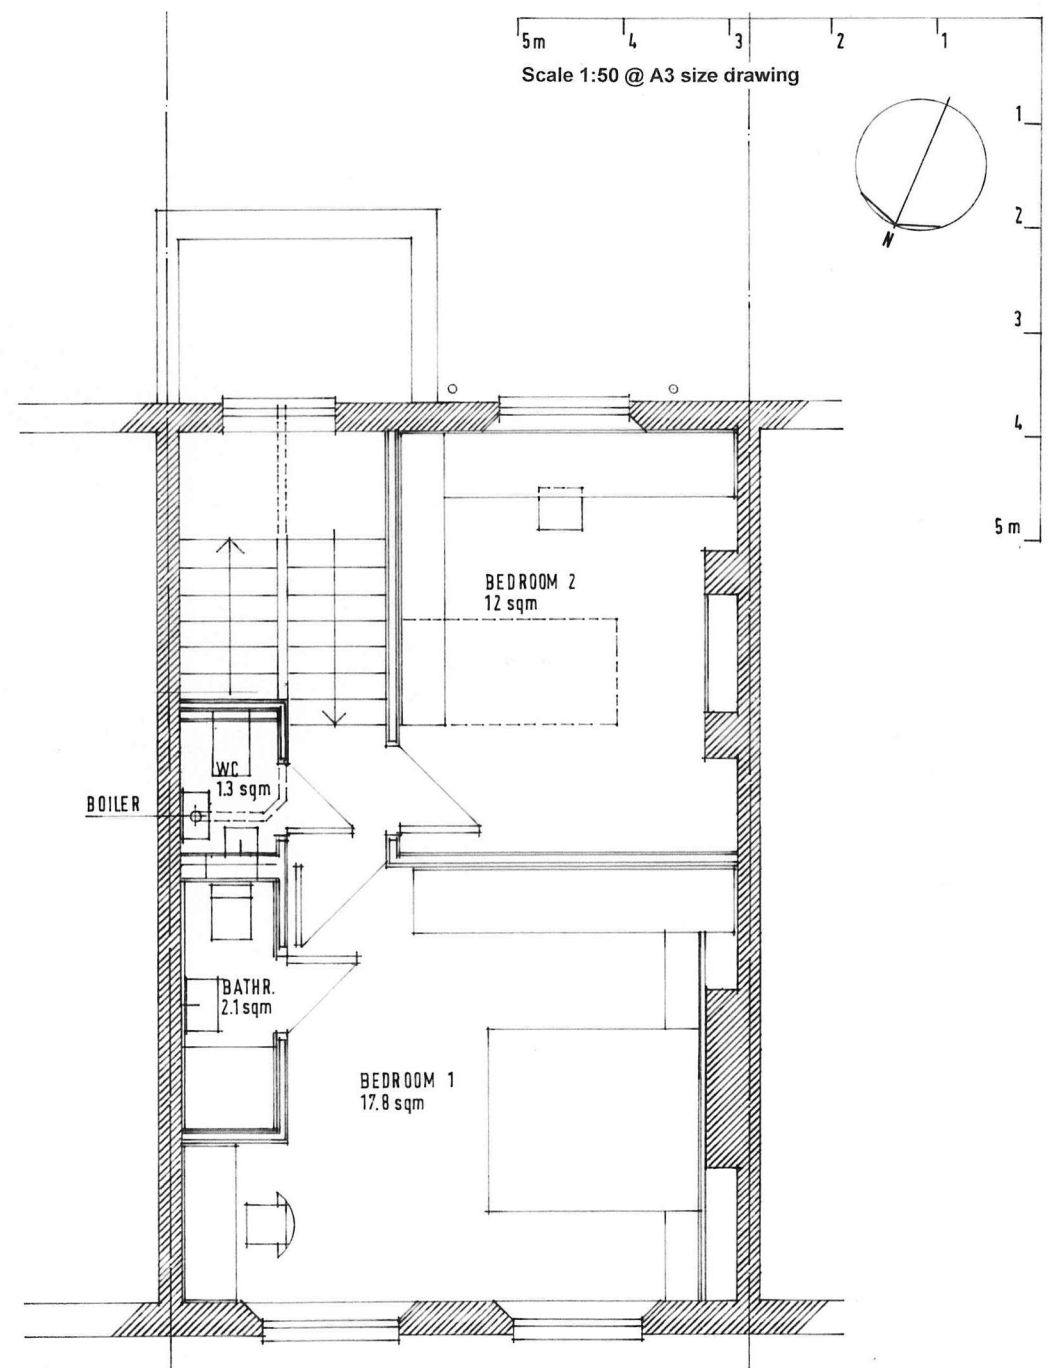

2nd floor plan proposed

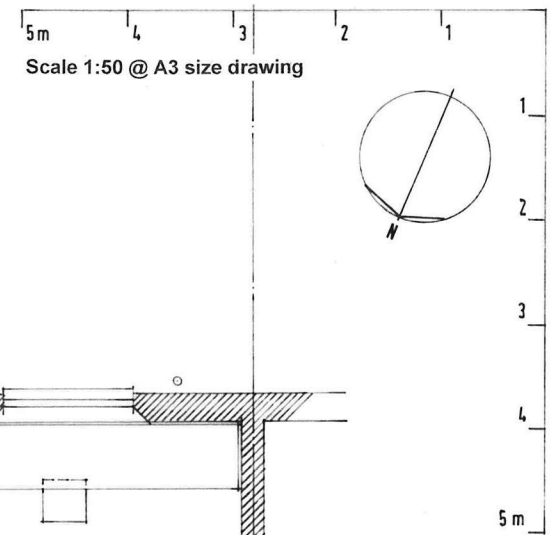

Title: Plans proposed
1st and 2nd floor

Scale: Scale 1:50 @ A3 size drawing


Project: 47B Crowndale Road

Client: Ms Dushyan Myla 05.02.2013

Drwg No

01.03

Claudio Novello Architects
41 Cromwell Avenue, London N6 5HN

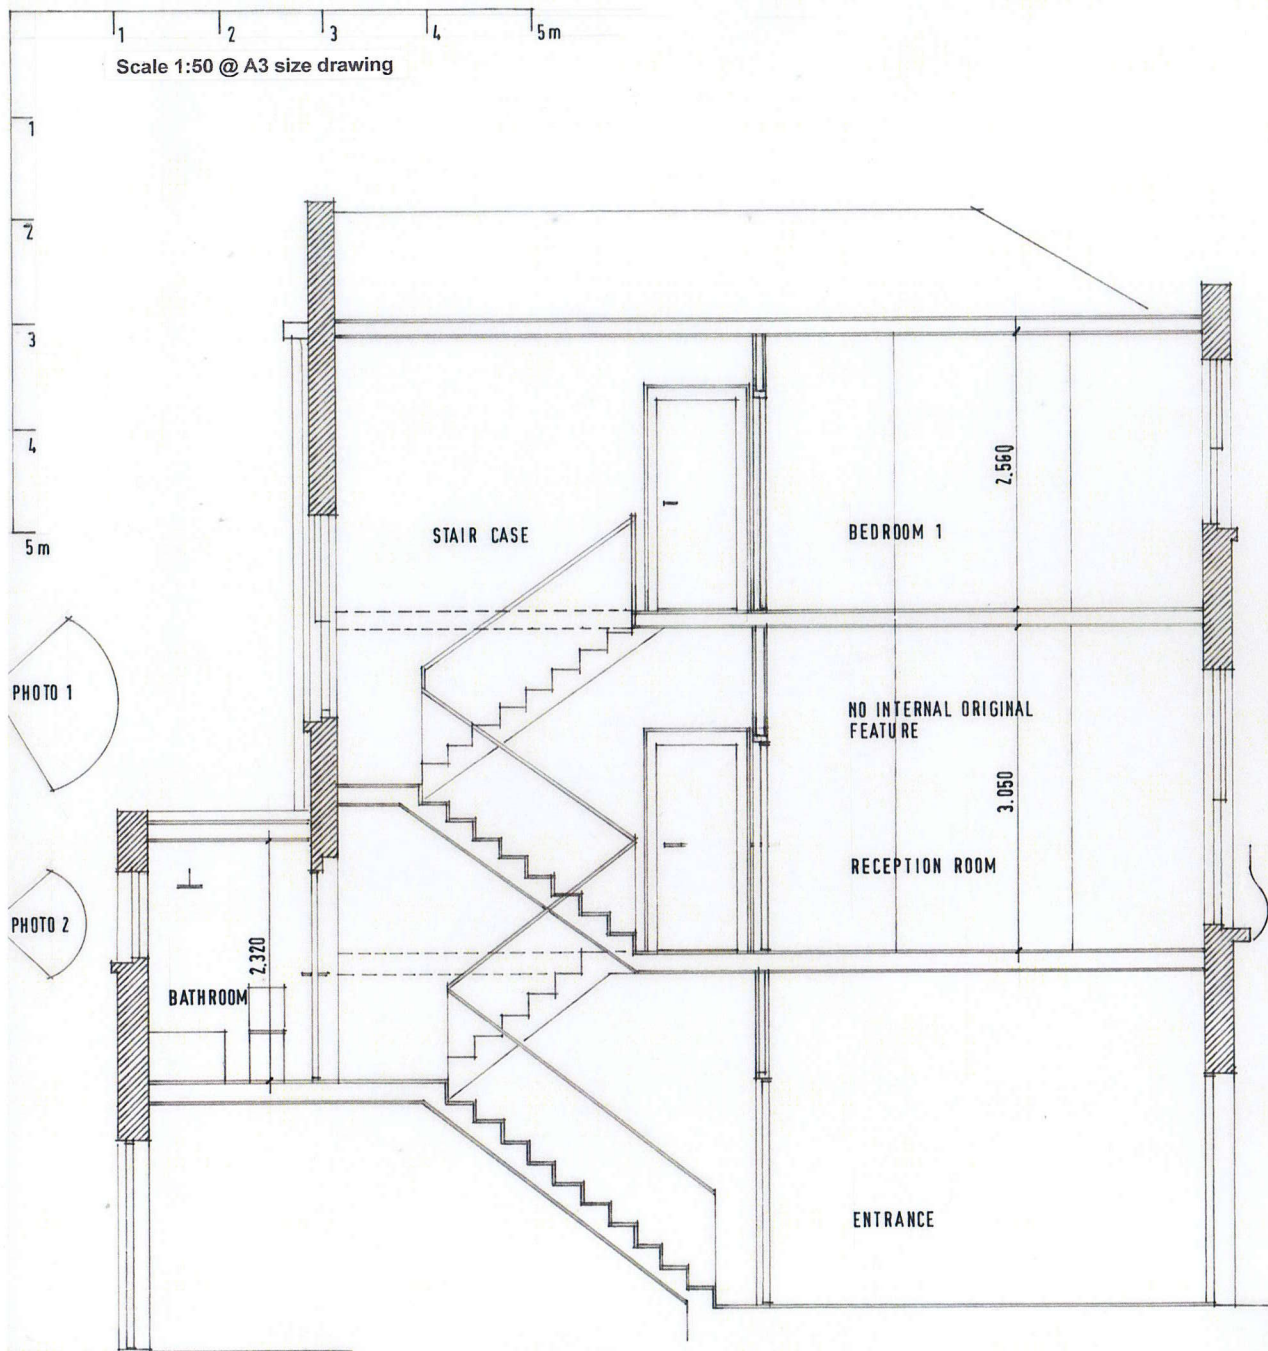

Section A-A existing



PHOTO 1



PHOTO 2

Title: Section existing
 Scale: Scale 1:50 @ A3 size drawing
 Project: 47B Crowndale Road
 London NW1 1TN
 Client: Ms Dushyan Myla 05.02.2013

Drwg No

01.04

Claudio Novello Architects
 41 Cromwell Avenue, London N6 5HN