


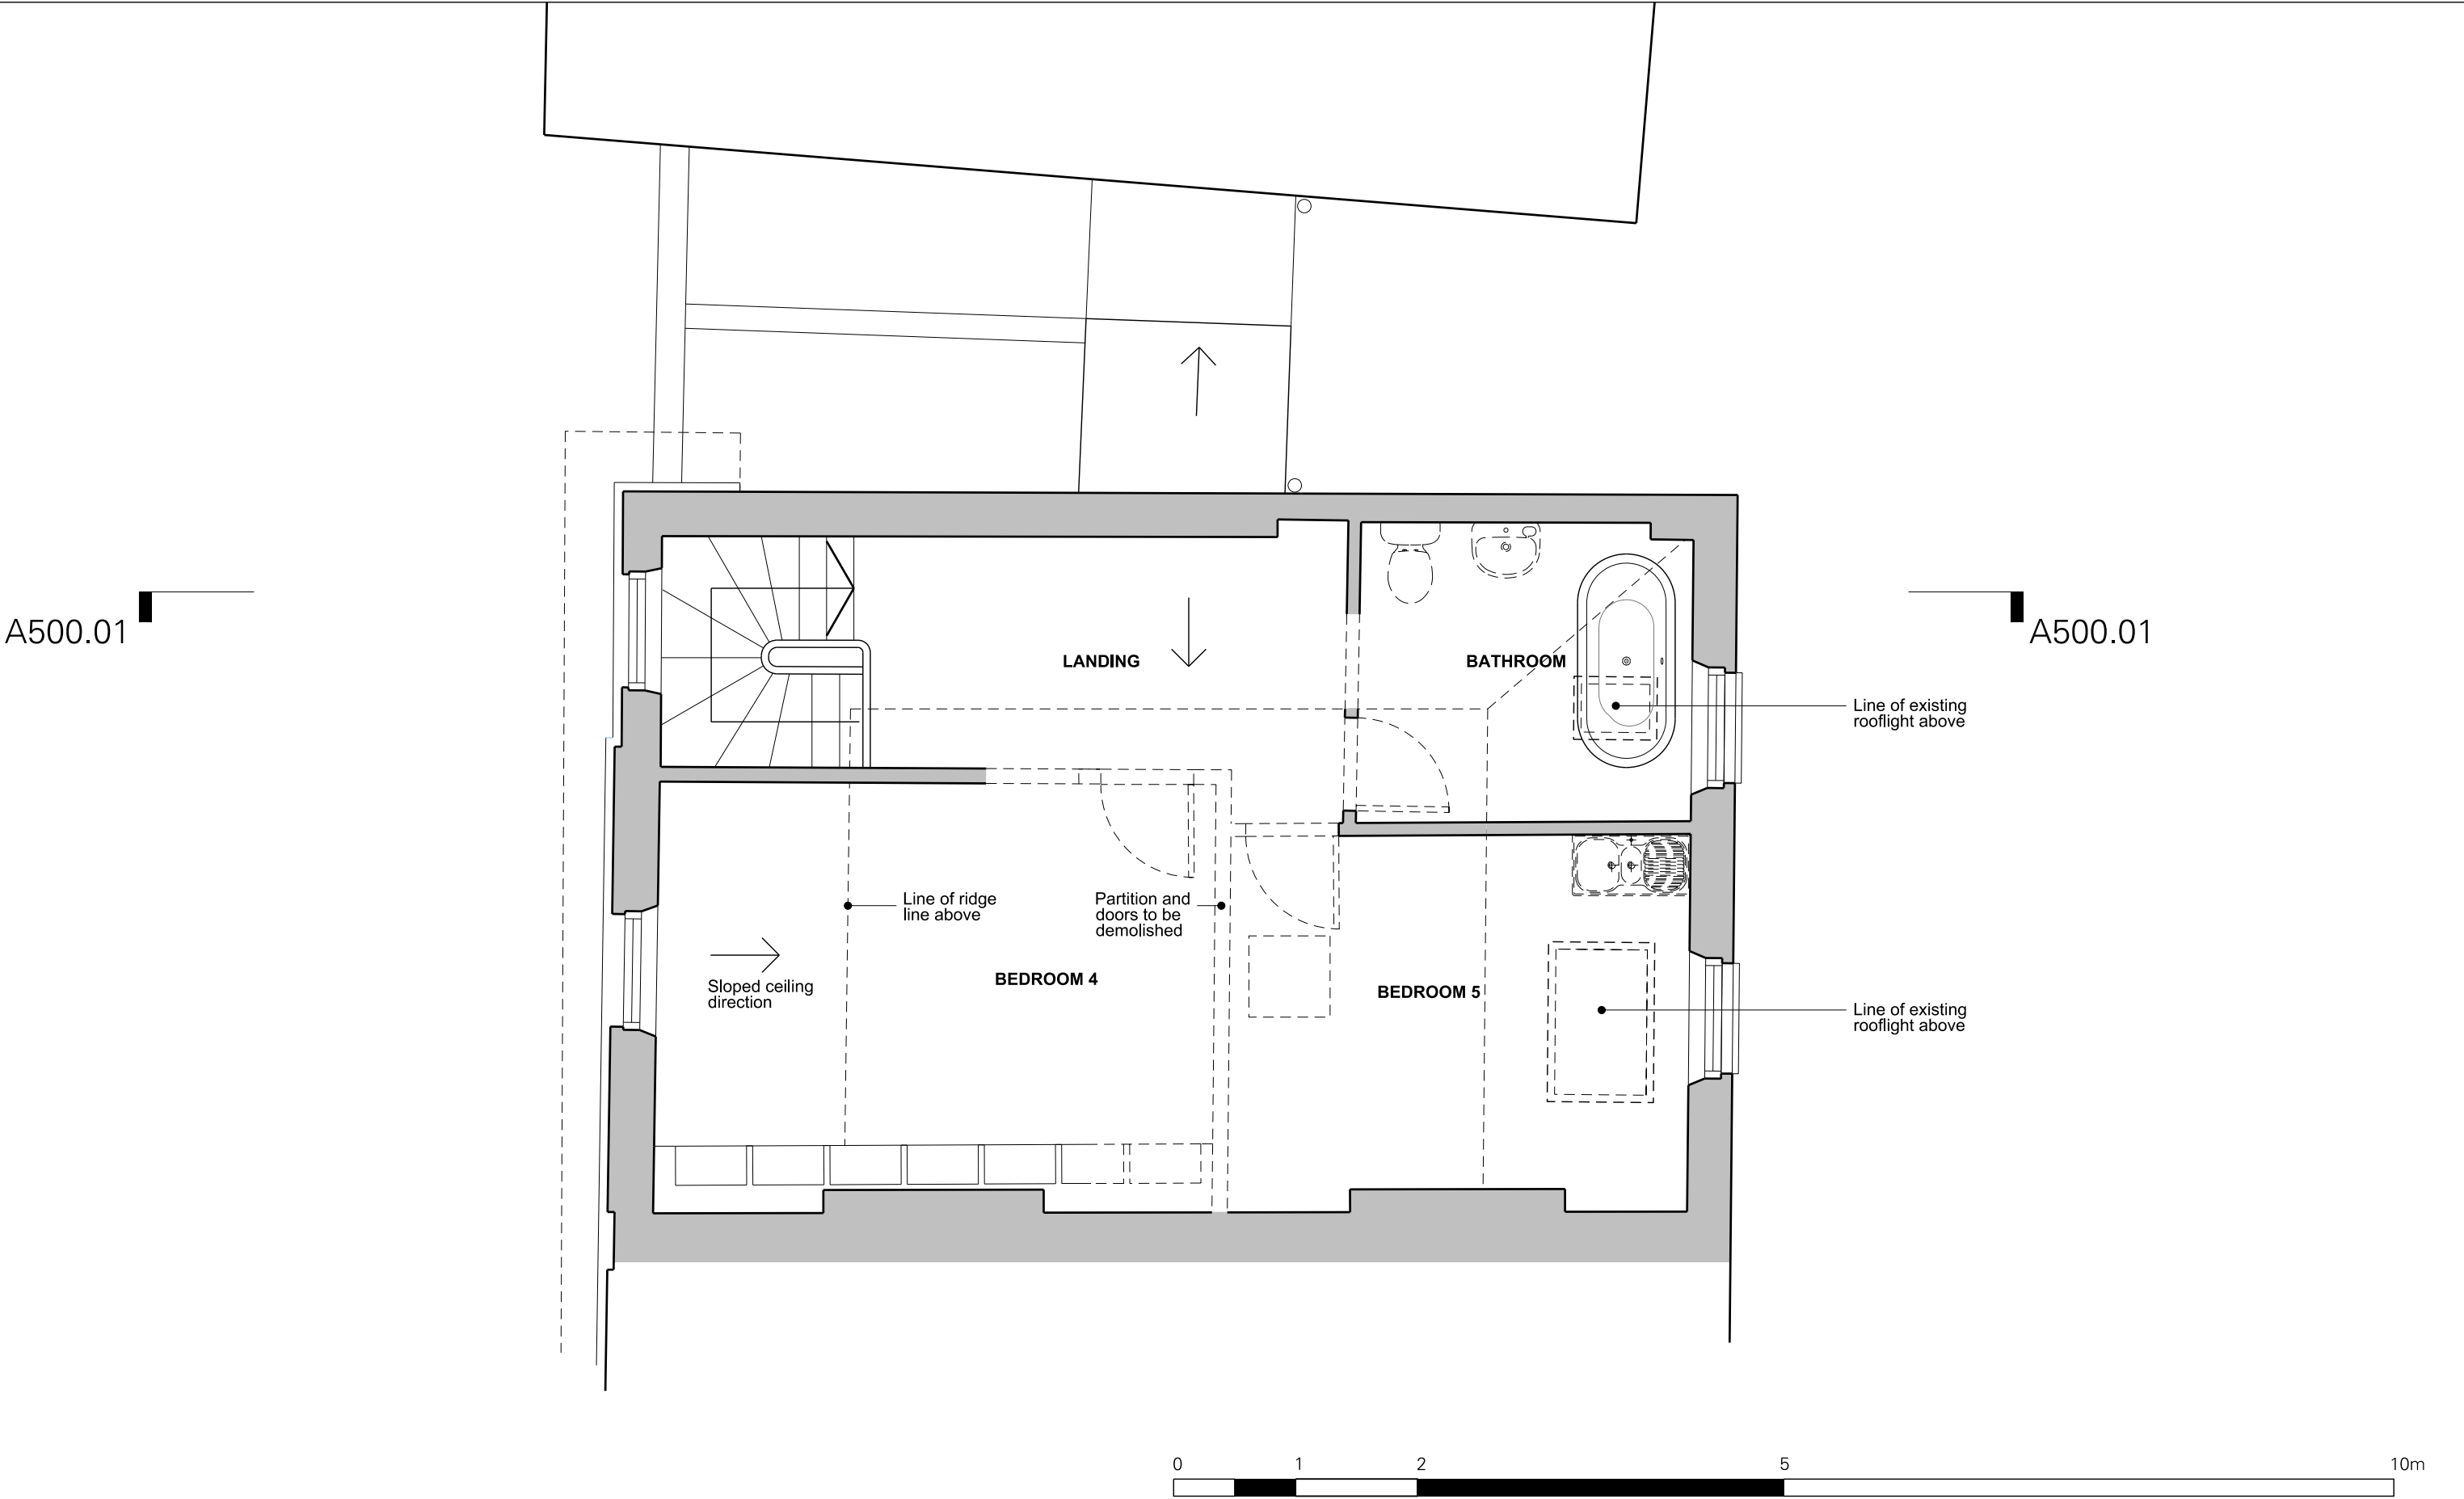

REV.	DATE	DESCRIPTION	REV.	DATE	DESCRIPTION
-	02.12.12	PLANNING			
A	08.02.13	PLANNING RESUBMISSION			

NOTES:
ALL WORKSHOPS & USE
OF THE DRAWING TO BE IN ACCORDANCE WITH ALL RELEVANT CONTRACT DOCUMENTS
THE DRAWING TO BE IN ACCORDANCE WITH ALL RELEVANT CONTRACT DOCUMENTS
DO NOT SCALE FROM THE DRAWING
A REVISION TO THE DRAWING, CONTRACT TERMS, AND CONDITIONS TO THE AGREEMENT AS SOON AS POSSIBLE

KEY:
☐ DEMOLISHED ELEMENT
☐ EXISTING ELEMENT
☐ EXISTING STRUCTURE



BEN ADAMS ARCHITECTS
Third Floor
89 Southgate Street
London SE1 0LJ
020 7554 0000
www.benadamsarchitects.co.uk
info@benadamsarchitects.co.uk

DRAWING NAME:
EXISTING THIRD FLOOR PLAN
SHOWING DEMOLITION

DRAWING NO:
P103/A

PROJECT NAME:
ST MARK'S CRESCENT

DRAWING NO:
P103/A

JOB NO:
612-619

SCALE:
1:50 @ A3 1:25 @ A1

STATUS: