


A500.01

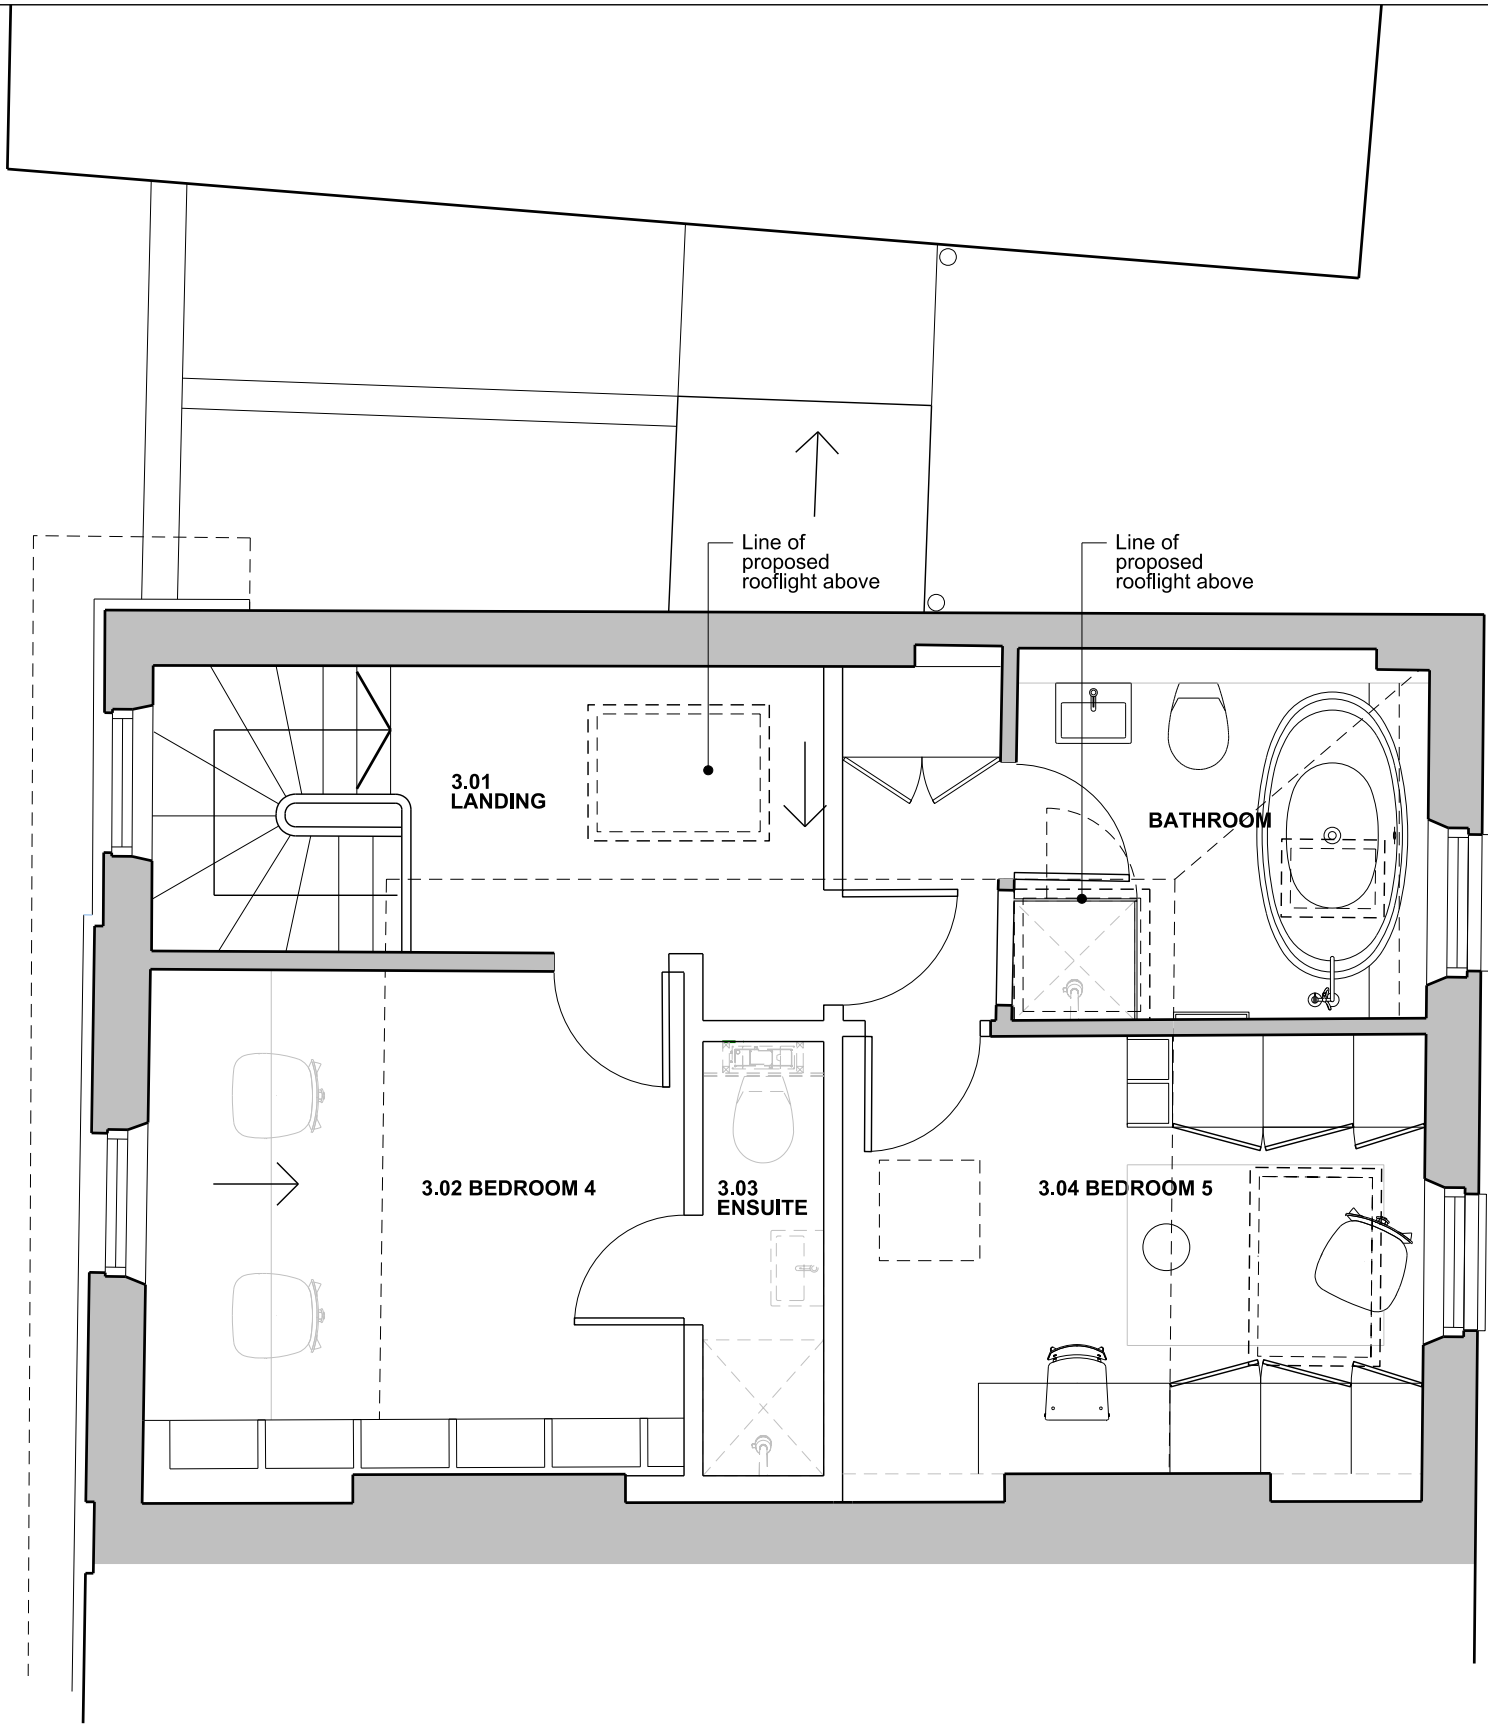

A500.01

REV.	DATE	DESCRIPTION	REV.	DATE	DESCRIPTION
-	03.12.12	PLANNING			
-	08.02.13	PLANNING RESUBMISSION			

NOTES:

ALL DIMENSIONS IN MM

ALL DRAWINGS TO BE READ IN CONJUNCTION WITH ALL RELEVANT CONTRACT DOCUMENTS

ALL DIMENSIONS TO BE READ IN CONJUNCTION WITH ALL RELEVANT DRAWINGS

ALL DIMENSIONS TO BE READ IN CONJUNCTION WITH ALL RELEVANT DRAWINGS

ALL DIMENSIONS TO BE READ IN CONJUNCTION WITH ALL RELEVANT DRAWINGS

KEY:

PROPOSED ELEMENT

EXISTING ELEMENT

PROPOSED EXISTING STRUCTURE



BEN ADAMS ARCHITECTS

Third Floor
99 Southgate Street
London SE1 0LJ

020 7344 0000

www.benadamsarchitects.co.uk

info@benadamsarchitects.co.uk

DRAWING NAME:

PROPOSED THIRD FLOOR PLAN

PROJECT NAME:

ST MARK'S CRESCENT

DRAWING NO:

P203/A

JOB NO:

612-619

SCALE:

1:50 @ A3 1:25 @ A1

STATUS: