


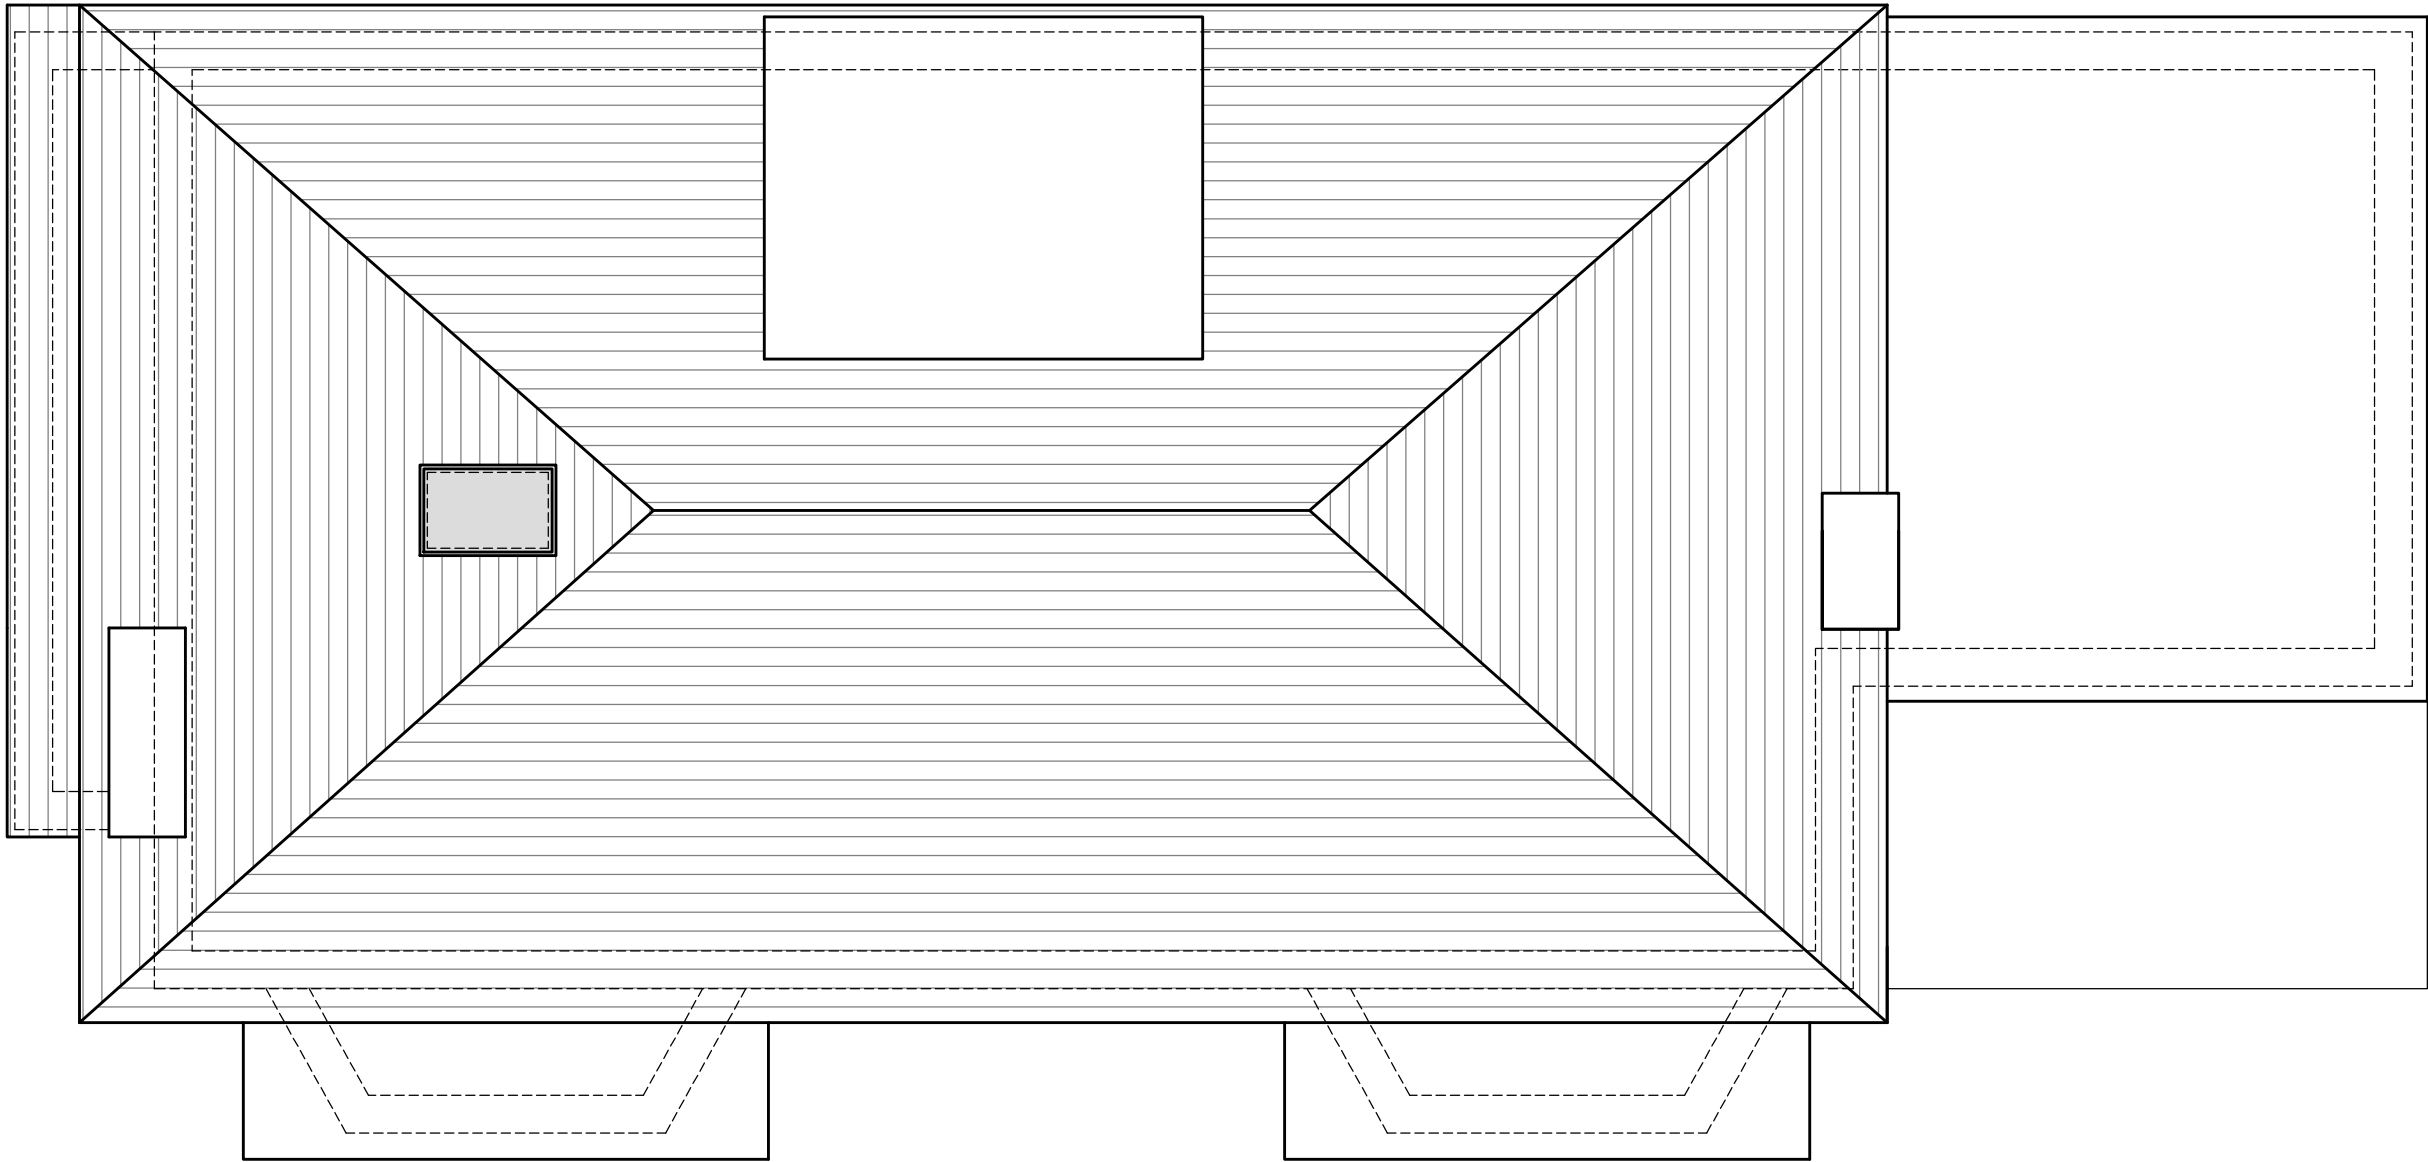

PROPOSED ROOF PLAN

Rev.H 02/2013 pjjc Roof Plan amended
Rev.E 12/2012 pjjc Roof Plan amended
Rev.D 12/2012 pjjc Roof Plan amended

kmd 05/2012 . Proposed Roof Plan
drawn date checked CLIENT: Sonia Cronin

Note 1. All figured dimensions to be checked on site before construction and any discrepancies to be notified to the Administrator immediately.
Note 2. All linear dimensions given in millimetres. All heights on site plans given in metres.
A3 SIZE

Planning Application for Extension to:
80 Westbere Road, London NW2 3RU
1:50 Adg0012Hdwg
Scale A3 Drawing number Revision

Kieran McDonnell Design
146 Broadhurst Gardens London NW6 3BH Tel. 0207 328 5306 e-mail: kmdesign@ovi.com Mob. 07952 476 925