


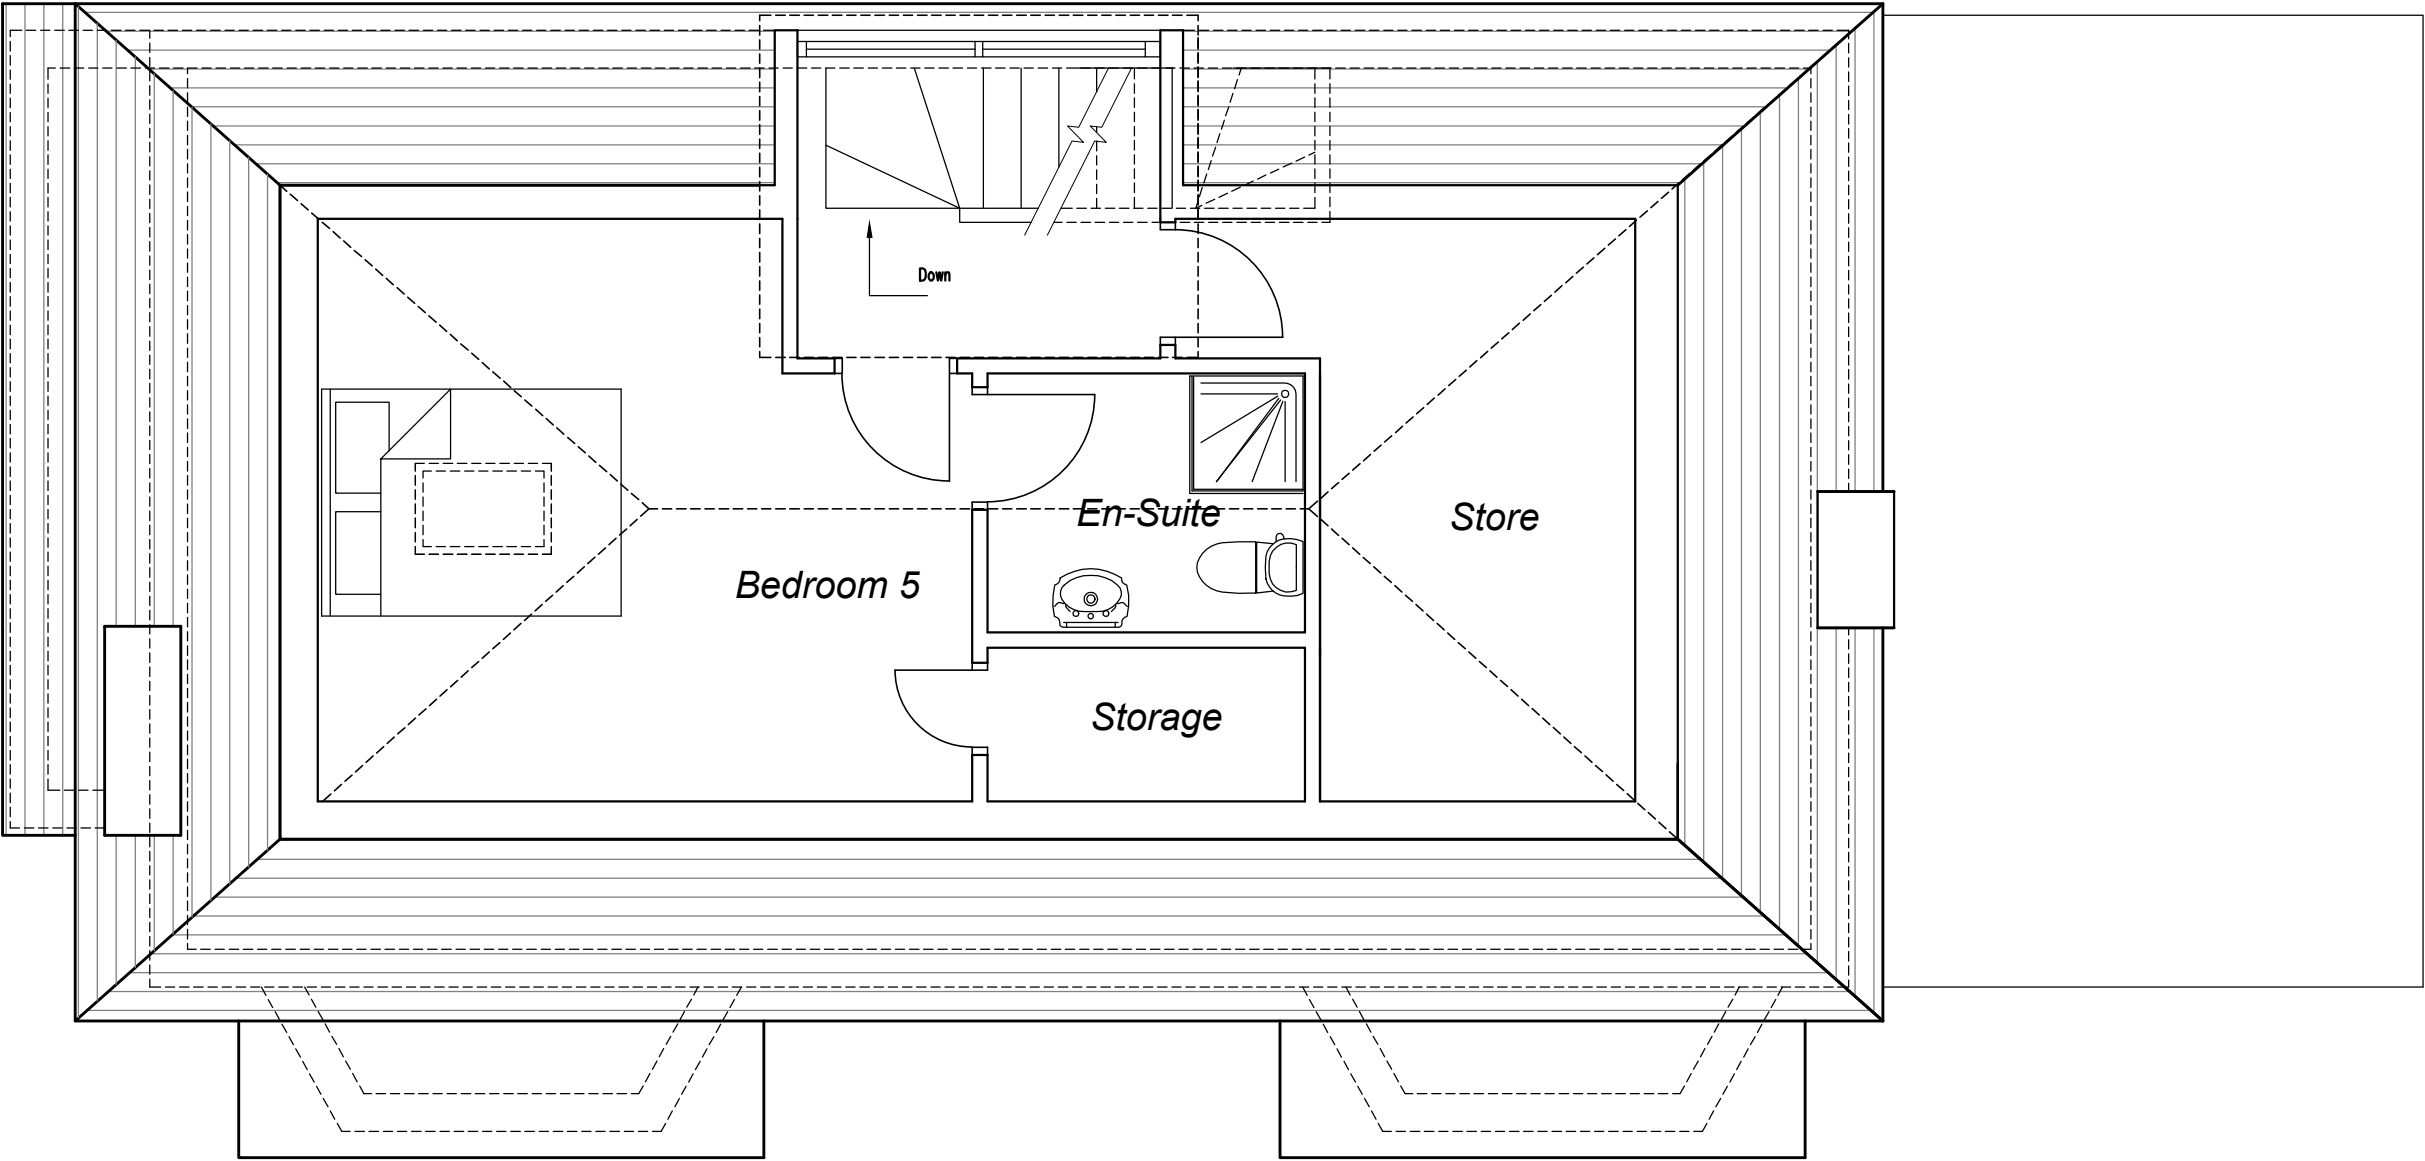

PROPOSED SECOND FLOOR PLAN

Rev. H	02/2013	pjjc	Plan Amended
Rev. G	01/2013	pjjc	Plan Amended
Rev. E	12/2012	pjjc	Plan Amended
Rev. D	12/2012	pjjc	Plan Amended

kmd	05/2012		Proposed Second Floor Plan
drawn	date	checked	CLIENT: Sonia Cronin

Note 1. All figured dimensions to be checked on site before construction and any discrepancies to be notified to the Administrator immediately.

Note 2. All linear dimensions given in millimetres.
All heights on site plans given in metres.

A3 SIZE

Planning Application for Extension to: 80 Westbere Road, London NW2 3RU	1:50 Scale Ⓢ A3	Adg0011Hdwg Drawing number	Revision
--	--------------------	-------------------------------	----------