


Proposed Ground Floor Plan

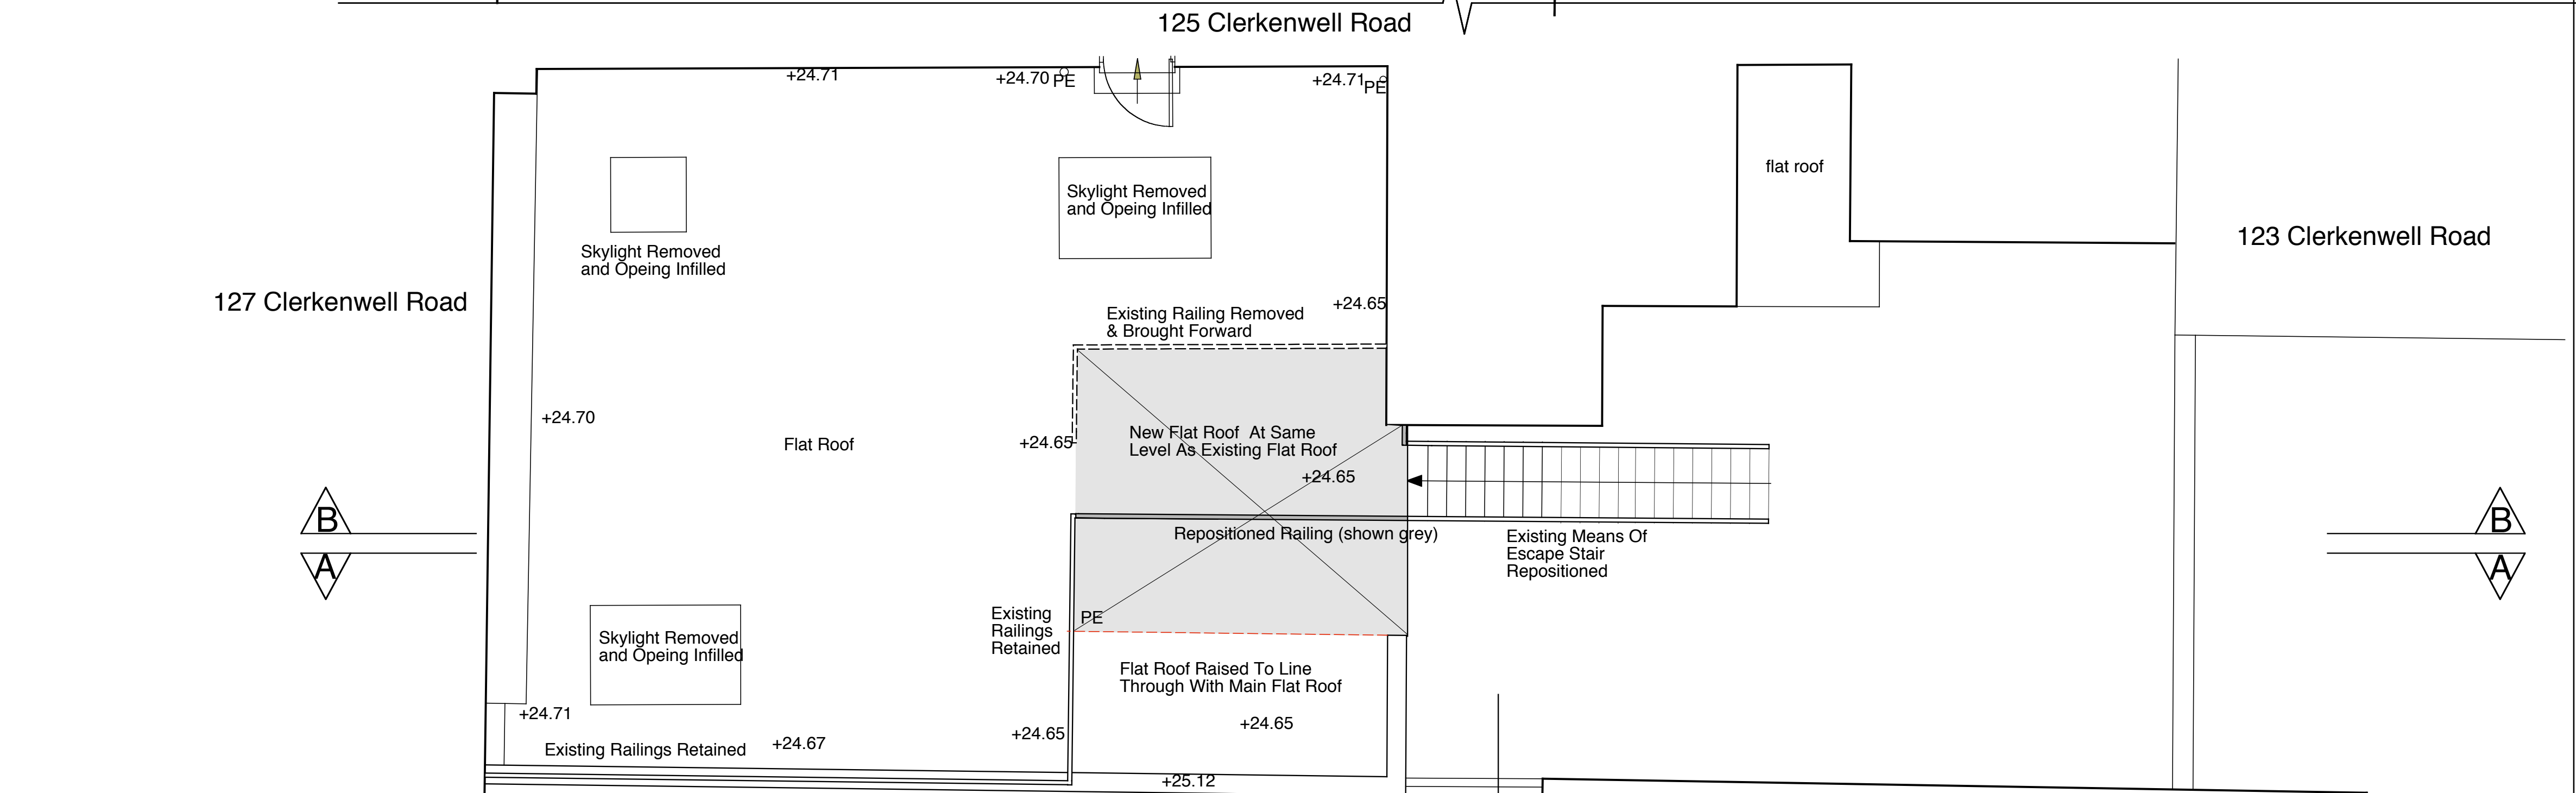

Proposed First Floor Roof Plan

Red indicates Existing structure

Monahan Blythen Hopkins
architects

166 Clerkenwell Road London EC1R 5DE Tel 020 7833 9616 Email : admin@mbharchitects.co.uk

Client : Barwerk Limited
Job Title : 125 Clerkenwell Road
Drawing: Proposed GF & Roof Plan

Scale : 1:50@A1
Dwg No: 125CR/P3

Date : Feb 2013
Rev :

All Dimensions Must Be Checked On Site and Not Scaled From This Drawing
Copyright Monahan Blythen Hopkins Architects Ltd