


AS EXISTING

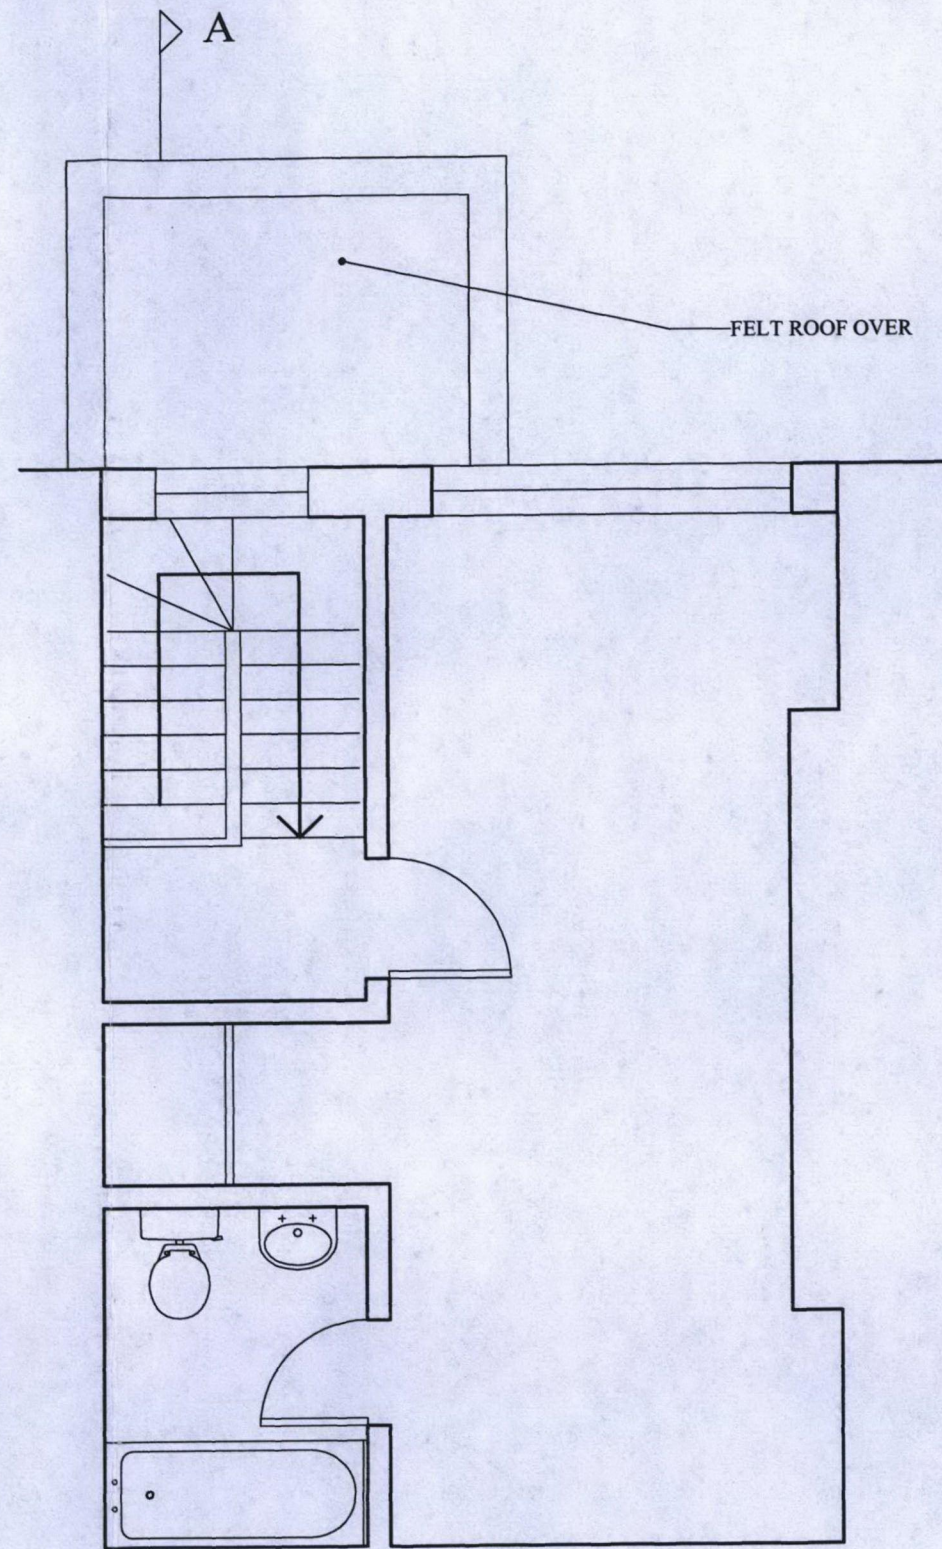

AS PROPOSED

Do not scale off this drawing.
Figured dimensions only to be used.

Revision: Date: Notes:

WATKINSON+COSGRAVE
CHARTERED BUILDING SURVEYORS
CONSULTANT STRUCTURAL ENGINEERS

LINTON HOUSE
39-51 HIGHGATE ROAD
LONDON NW5 1RT

Tel: 020 7485 6016 Fax: 020 7284 4058
Email: info@watcos.co.uk

Site Address:

38 GRAFTON TERRACE
LONDON NW5

Drawing Title:

THIRD FLOOR PLAN

Date:

JANUARY 2013

Scale:

1:50 @ A3

Drawn By:

NS

Drawing No:

4661/P2-4

Revision No: