


This drawing is copyright and shall not be reproduced nor used for any other purpose without the written permission of the Architects. This drawing must be read in conjunction with all other related drawings and documentation. It is the contractors responsibility to ensure full compliance with the Building Regulations. Do not scale from this drawing, use figured dimensions only. It is the contractors responsibility to check and verify all dimensions on site. Any discrepancies to be reported immediately.
 IF IN DOUBT ASK.
 Materials not in conformity with relevant British or European Standards/Codes of practice or materials known to be deleterious to health & safety must not be used or specified on this project.

XREF'S IN THIS DRAWING

AREA = 84m².

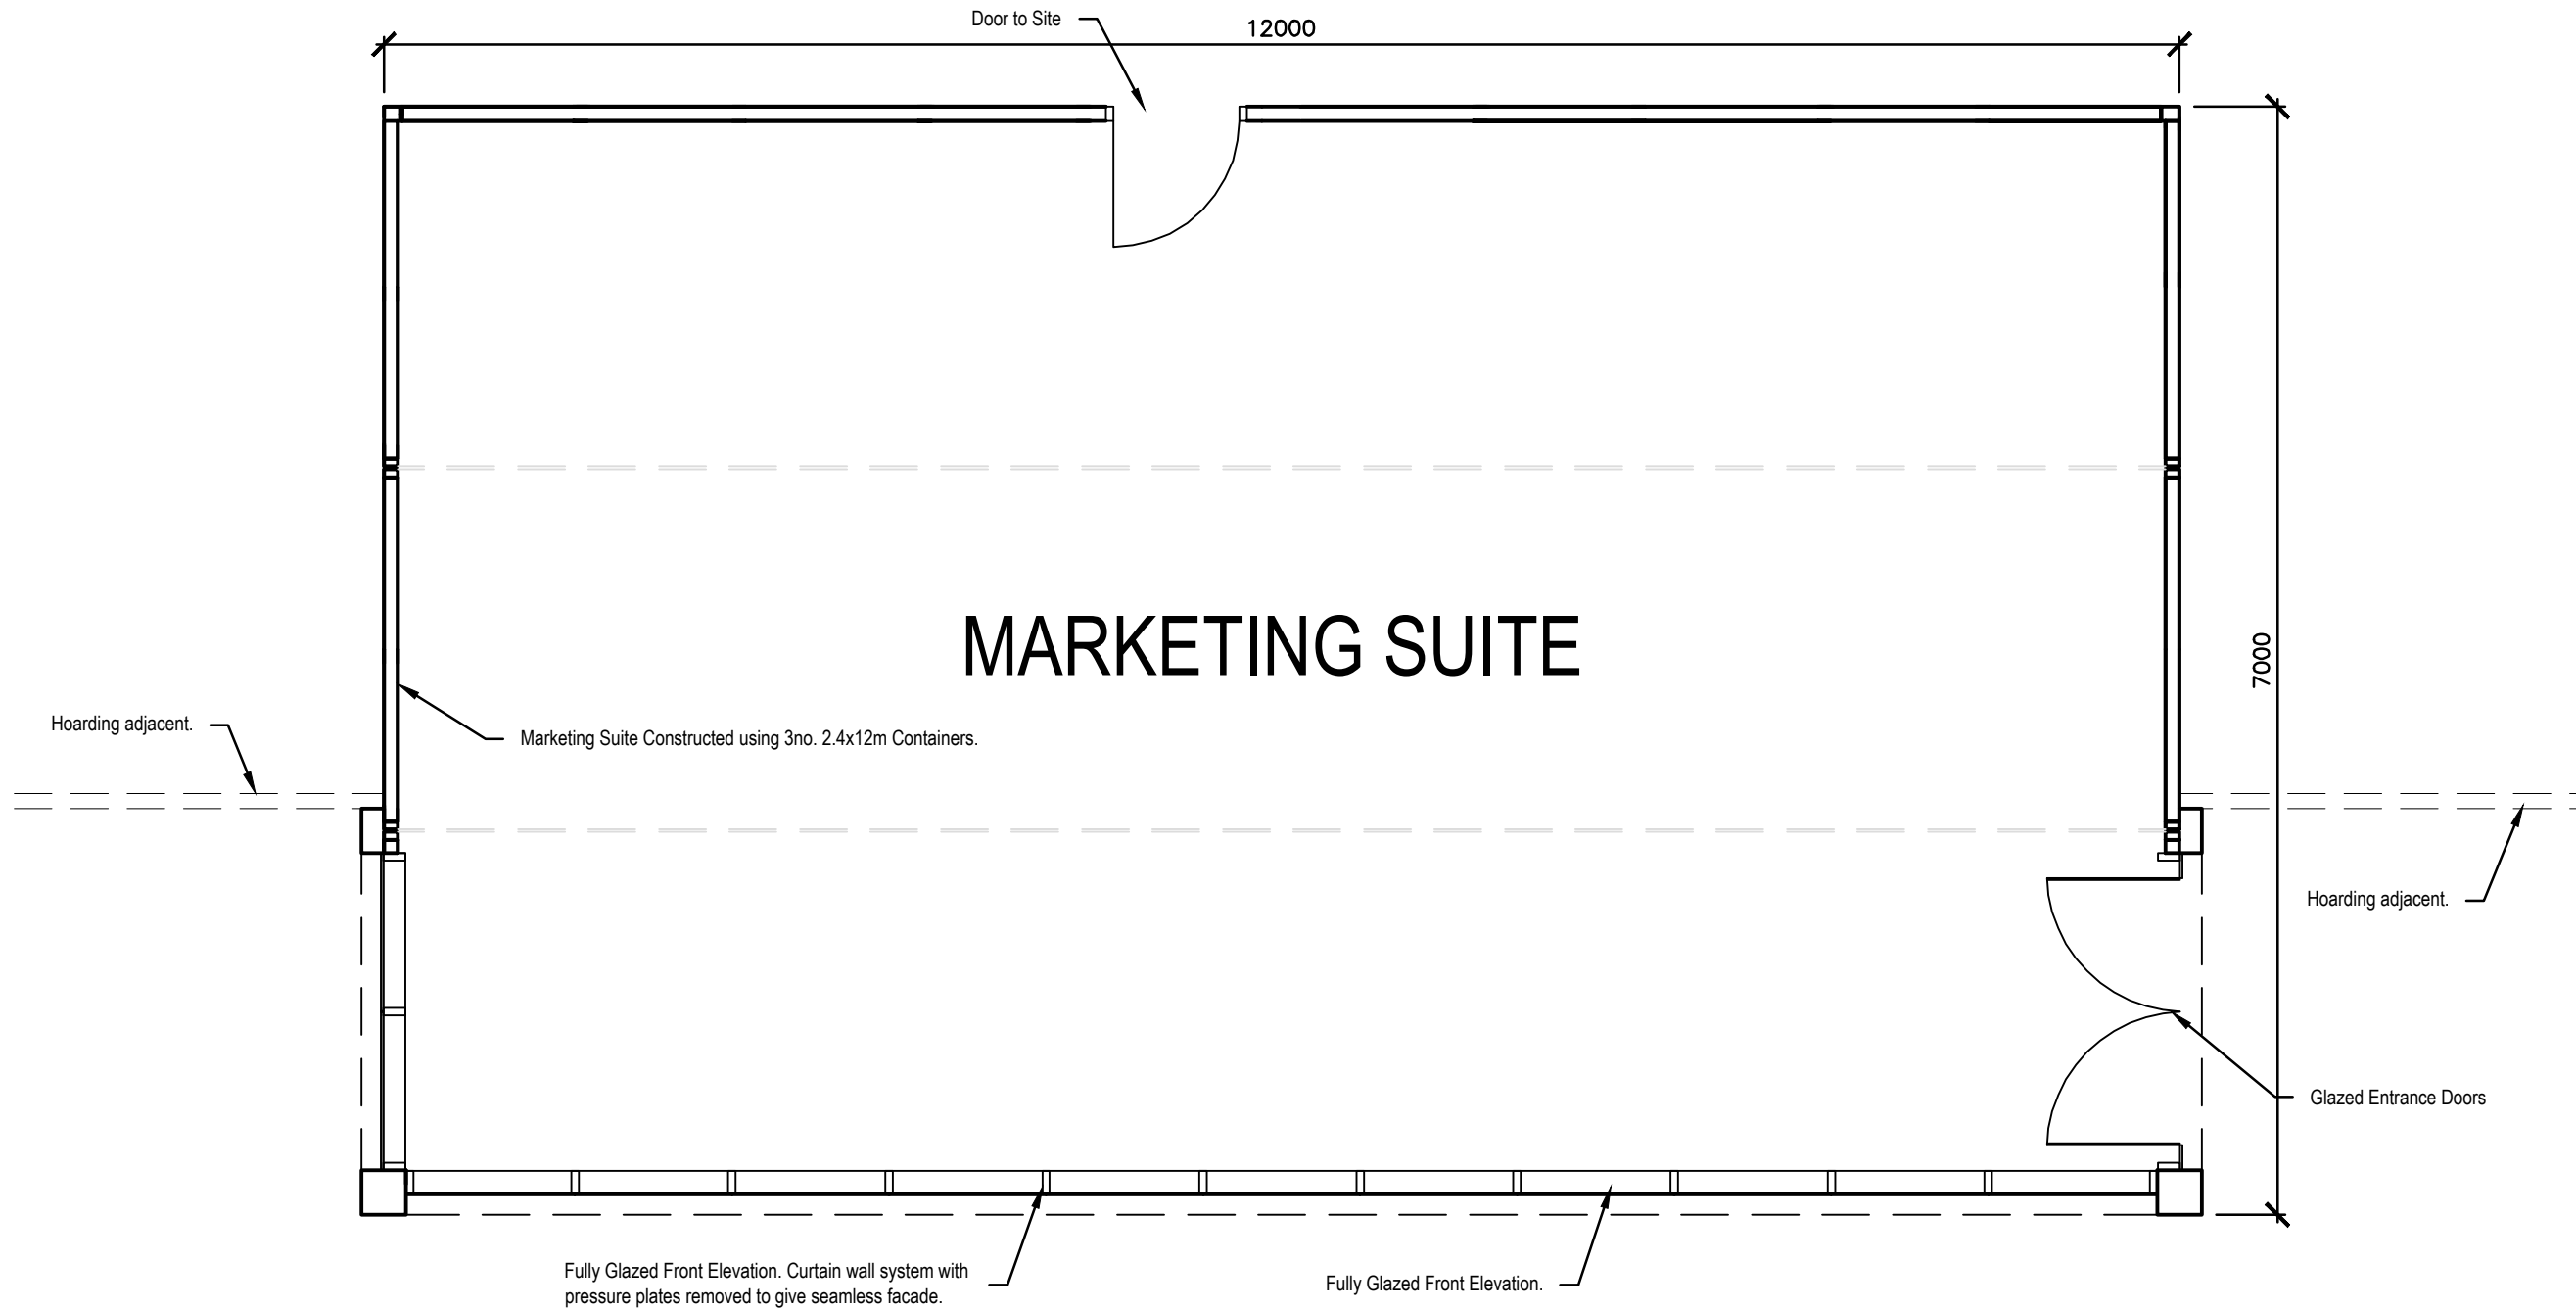

No.	Date	Description	Drwn/Chckd By
-----	------	-------------	---------------

CLIENT
**Ballymore
 Network Rail**

PROJECT
**West Hampstead Square
 London**

TITLE
**Marketing Suite
 Proposed Floor Plan**

DRAWING STATUS
Planning

DRAWN	DCM	CHECKED	DRJ
-------	-----	---------	-----

SCALE 1:50 @ A3

DATE Jan 2013

WCEC architects

Chesterfield London Livingston
 01246 260261 020 3388 0019 08700 555915
 email@wcec.co.uk www.wcec.co.uk

JOB NO.	DRAWING NUMBER	REV
12-316	PL-05	-