




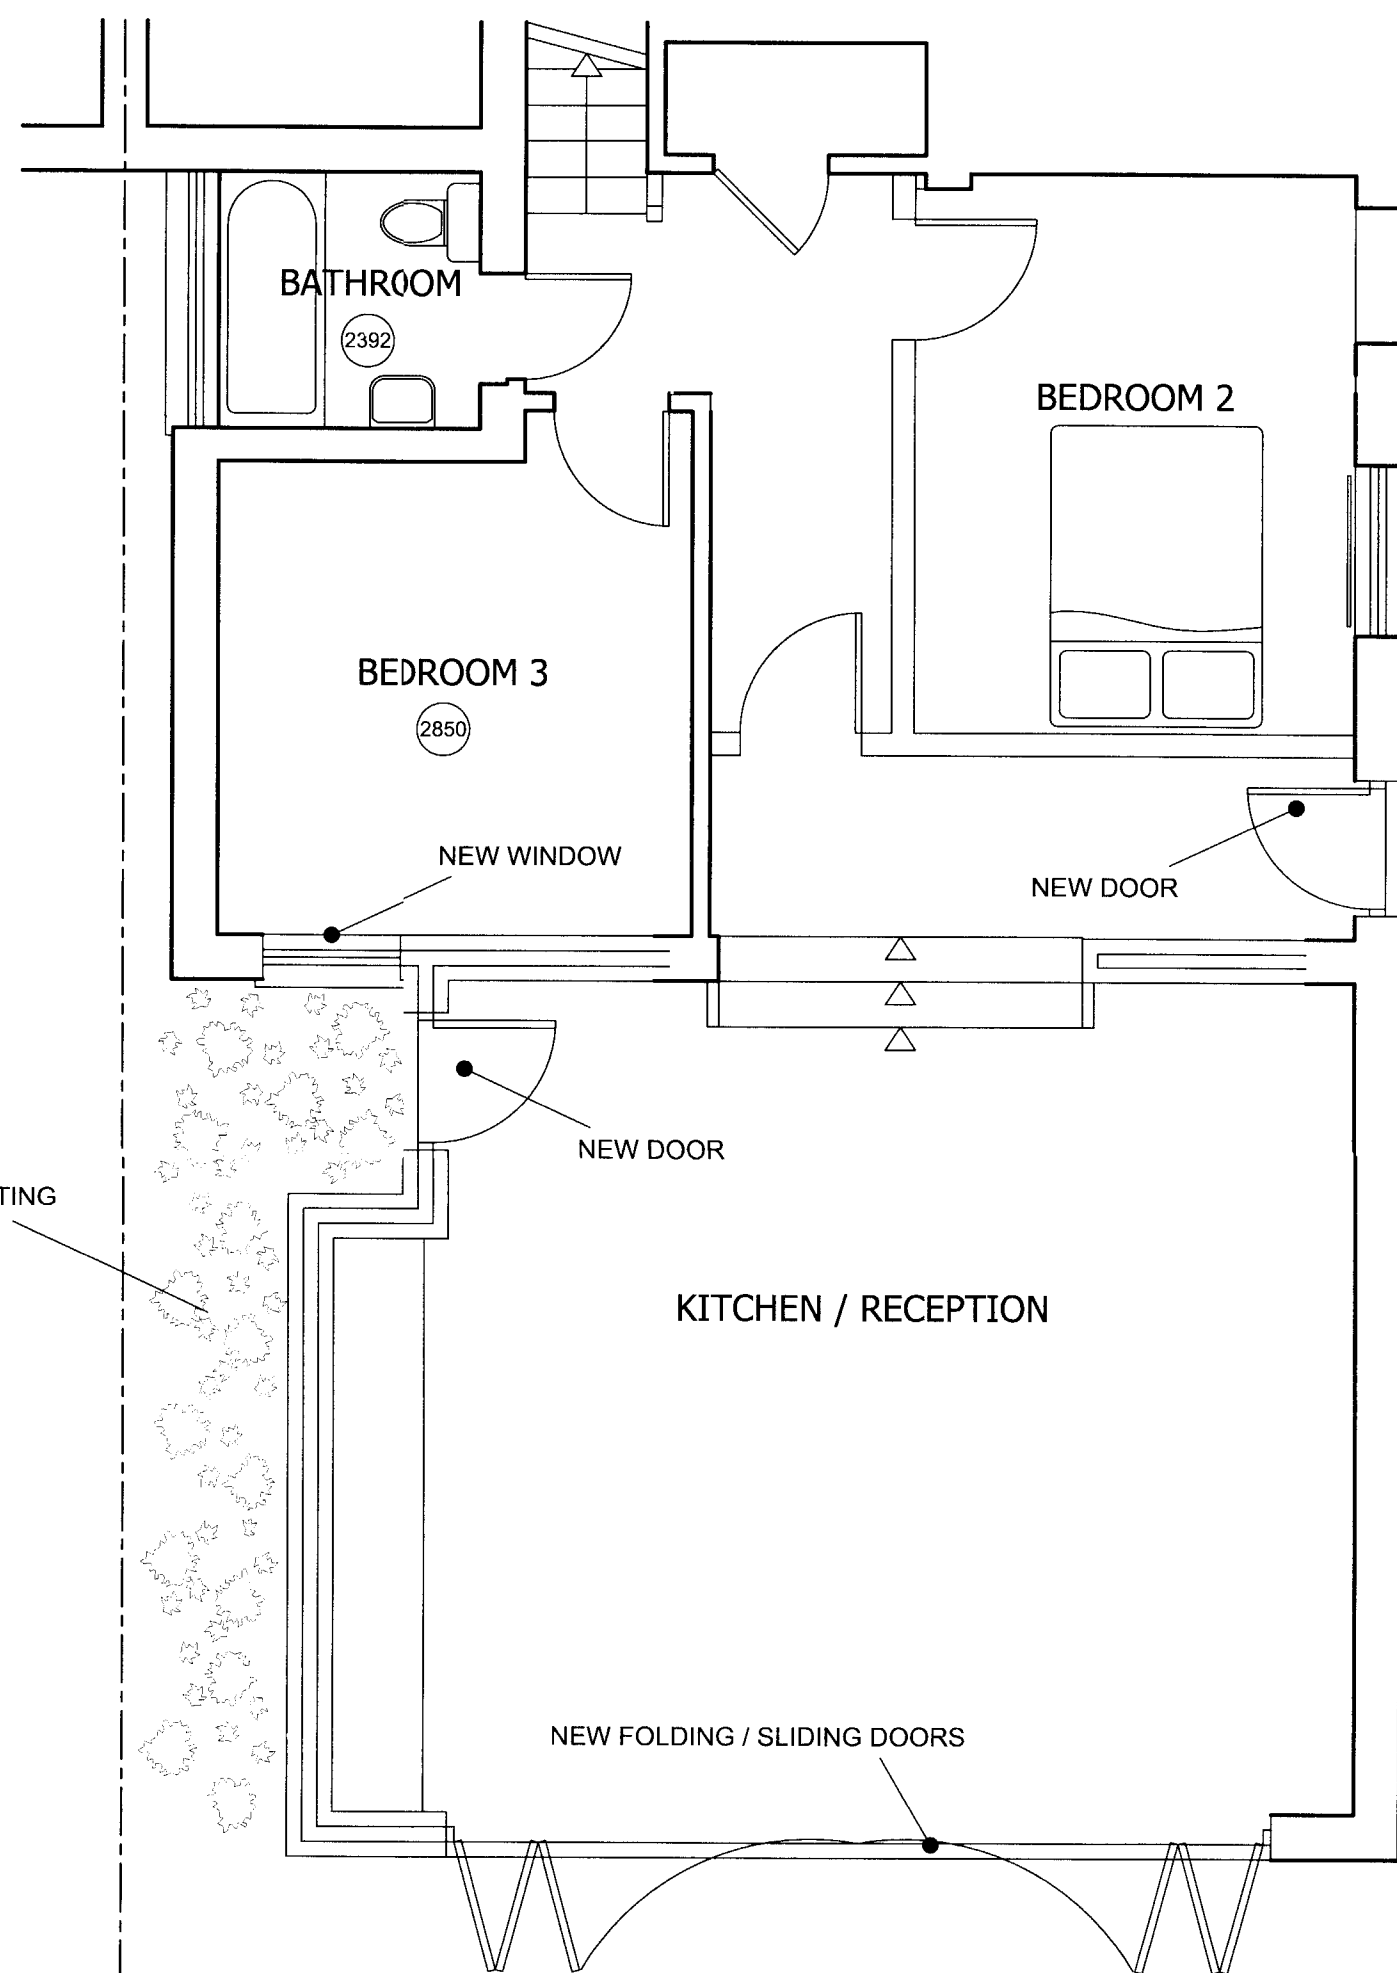


PROPOSED FLOOR PLAN (1:50)

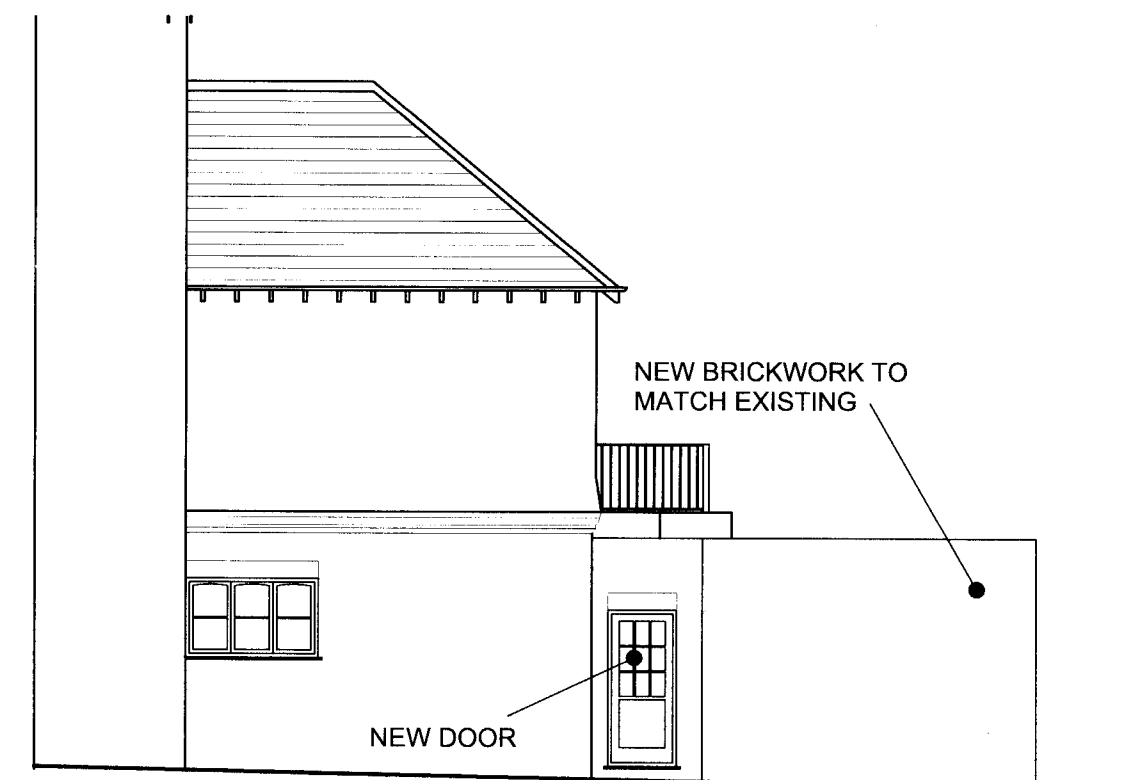

PROPOSED SIDE ELEVATION (1:100)

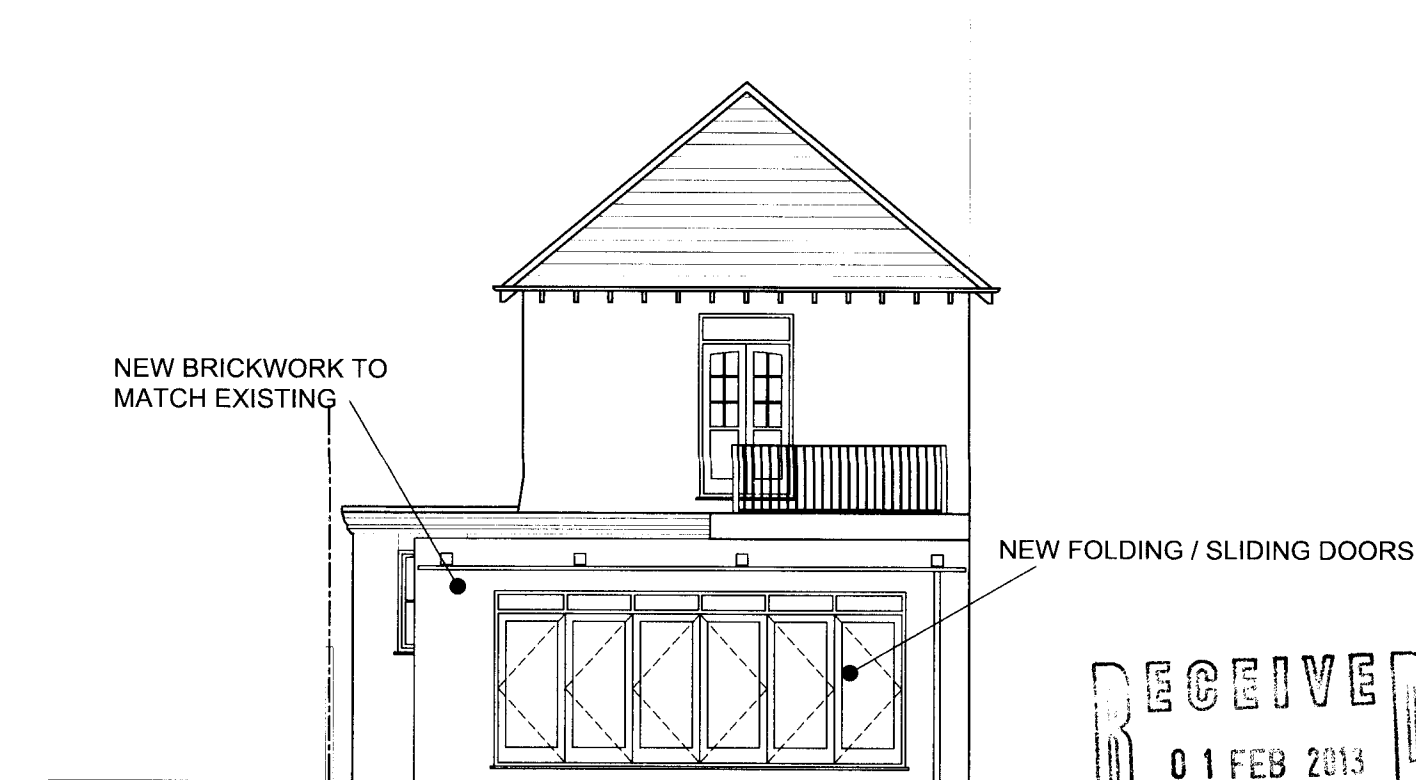

PROPOSED REAR ELEVATION (1:100)

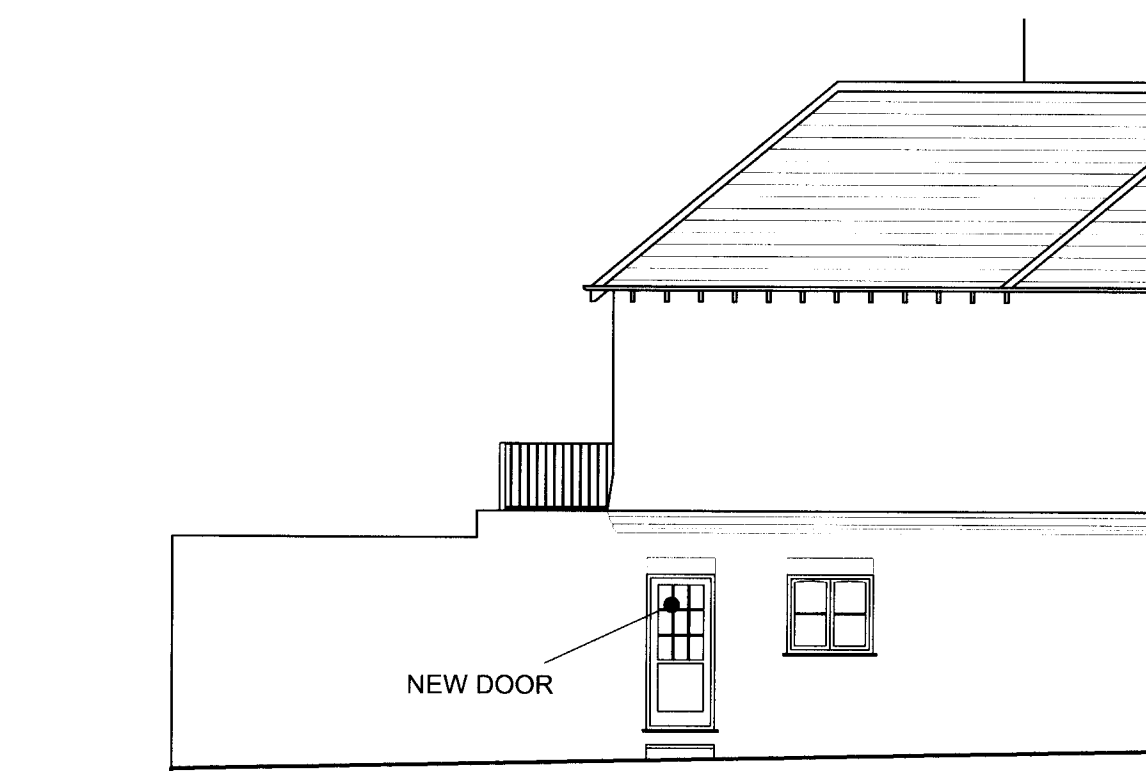

PROPOSED SIDE ELEVATION (1:100)

0 100 500mm 1 2 3 4 5 metres

REVISION	E - 22.10.12 ALTERATIONS TO LAYOUT	REVISION	A - 25.07.12 ALTERATIONS TO LAYOUT	QLA Quantum Link Associates CHARTERED BUILDING SURVEYORS ARCHITECTURAL CONSULTANTS, DESIGNERS ETON AVENUE LONDON, W2	PROJECT JUNE 2012	DATE JUNE 2012	DRAWING NO. 2724/ A2SK1 C
REVISION	F - 26.11.12 ALTERATIONS TO LAYOUT	REVISION	B - 16.08.12 ALTERATIONS TO LAYOUT				
REVISION	G - 21.01.13 SIDE ELEVATIONS ADDED	REVISION	C - 05.09.12 ALTERATIONS TO LAYOUT				
		REVISION	D - 01.10.12 ALTERATIONS TO LAYOUT				
TITLE PROPOSED FLOOR PLAN & ELEVATION				SCALE A2@ 1:50 / 1:100			