


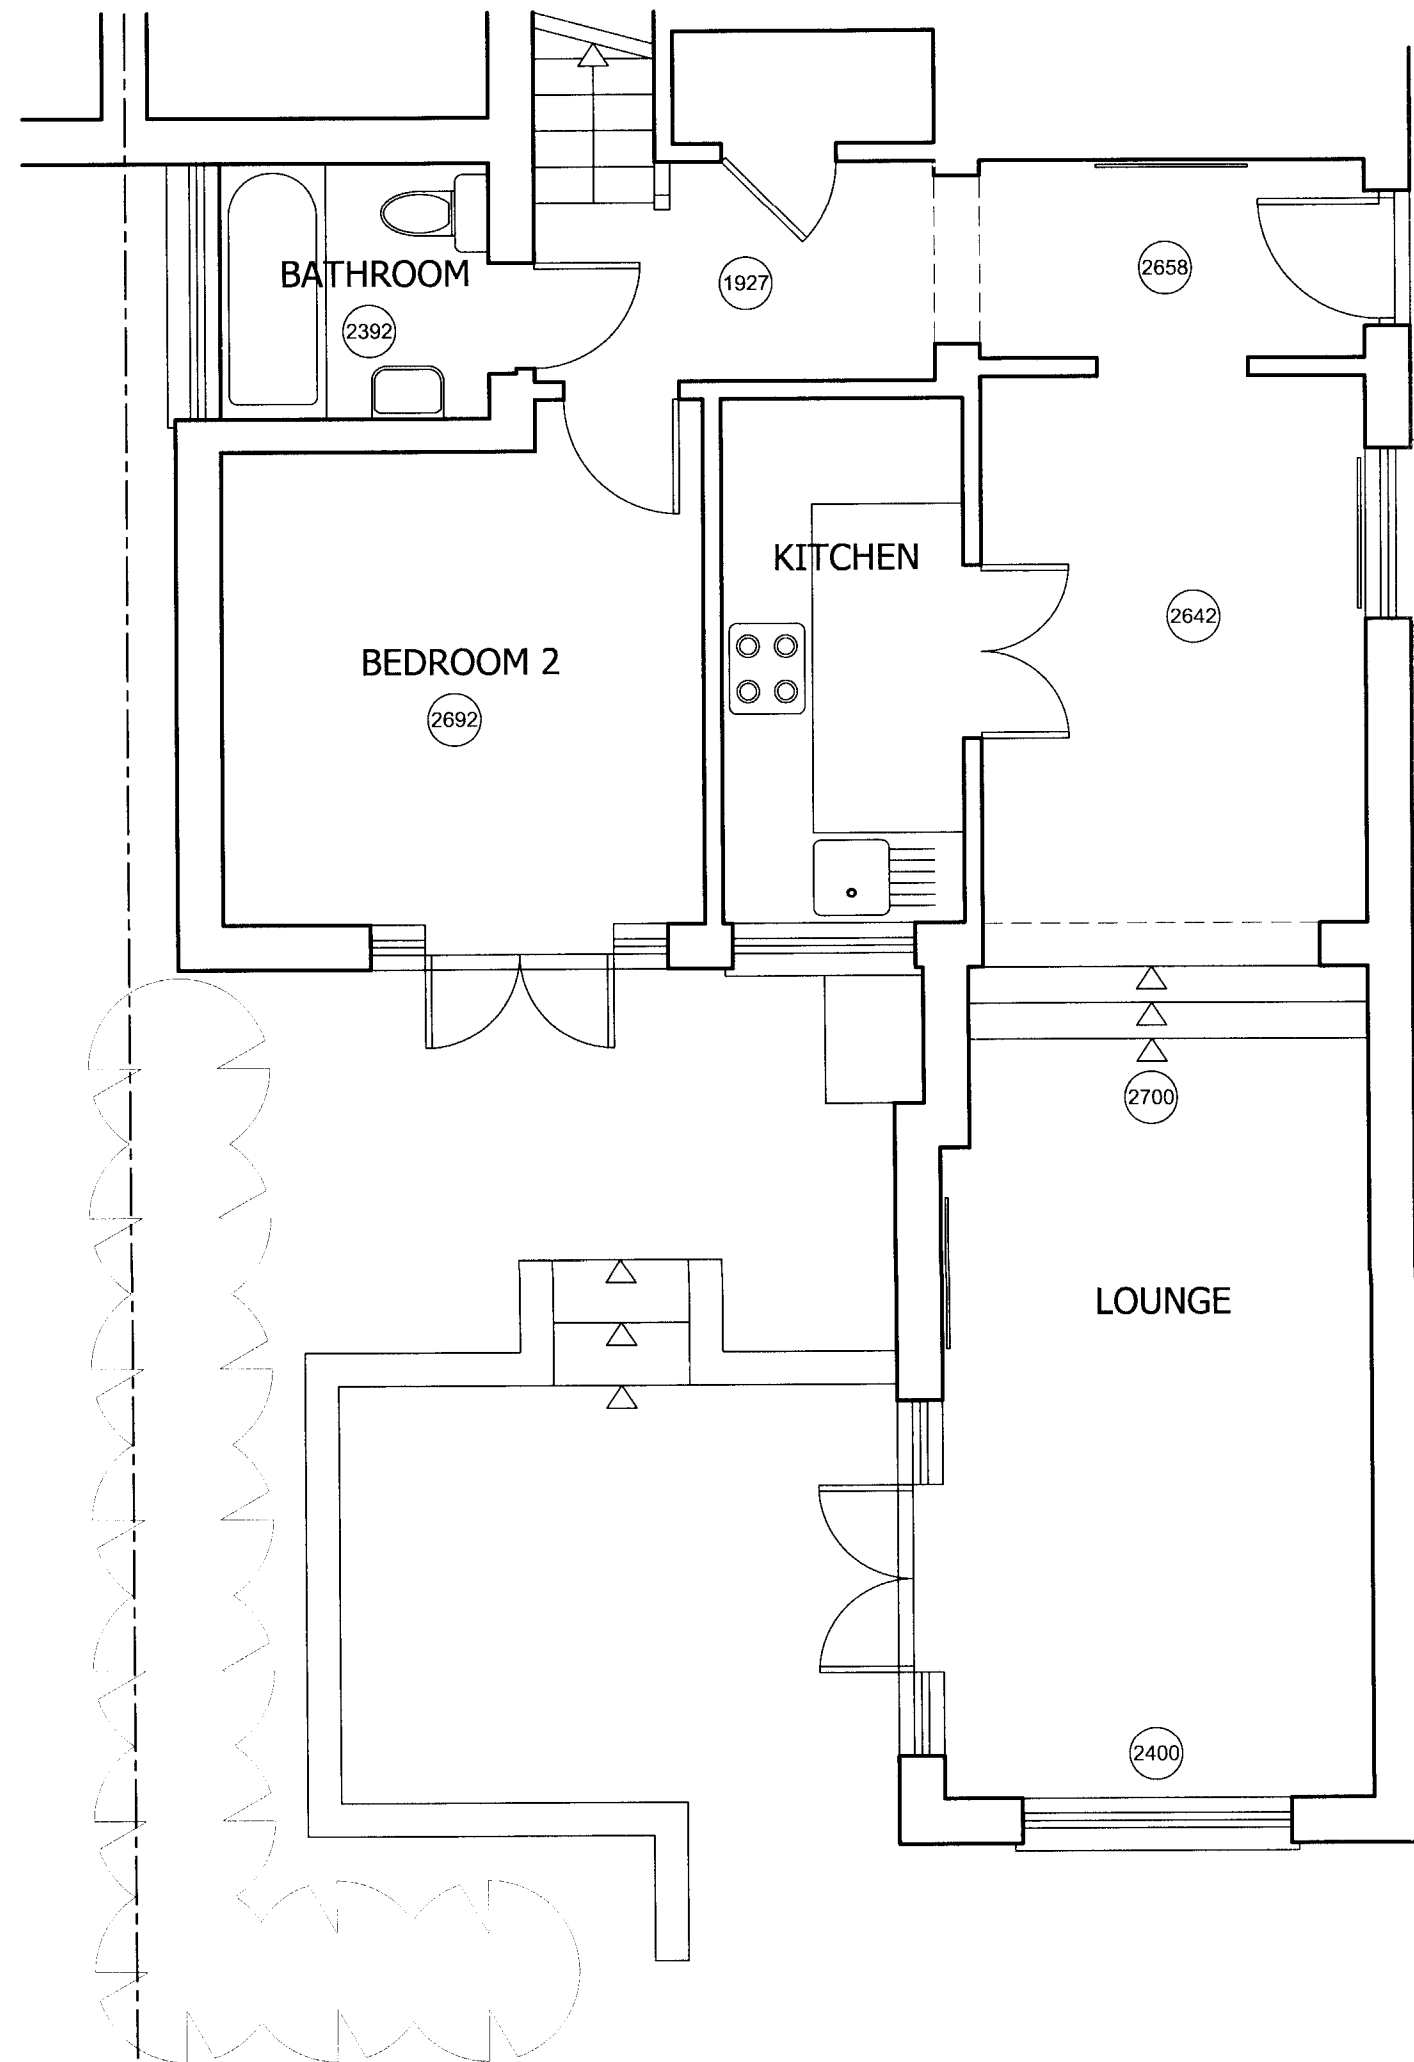


EXISTING FLOOR PLAN (1:50)



EXISTING SIDE ELEVATION (1:100)



EXISTING REAR ELEVATION (1:100)

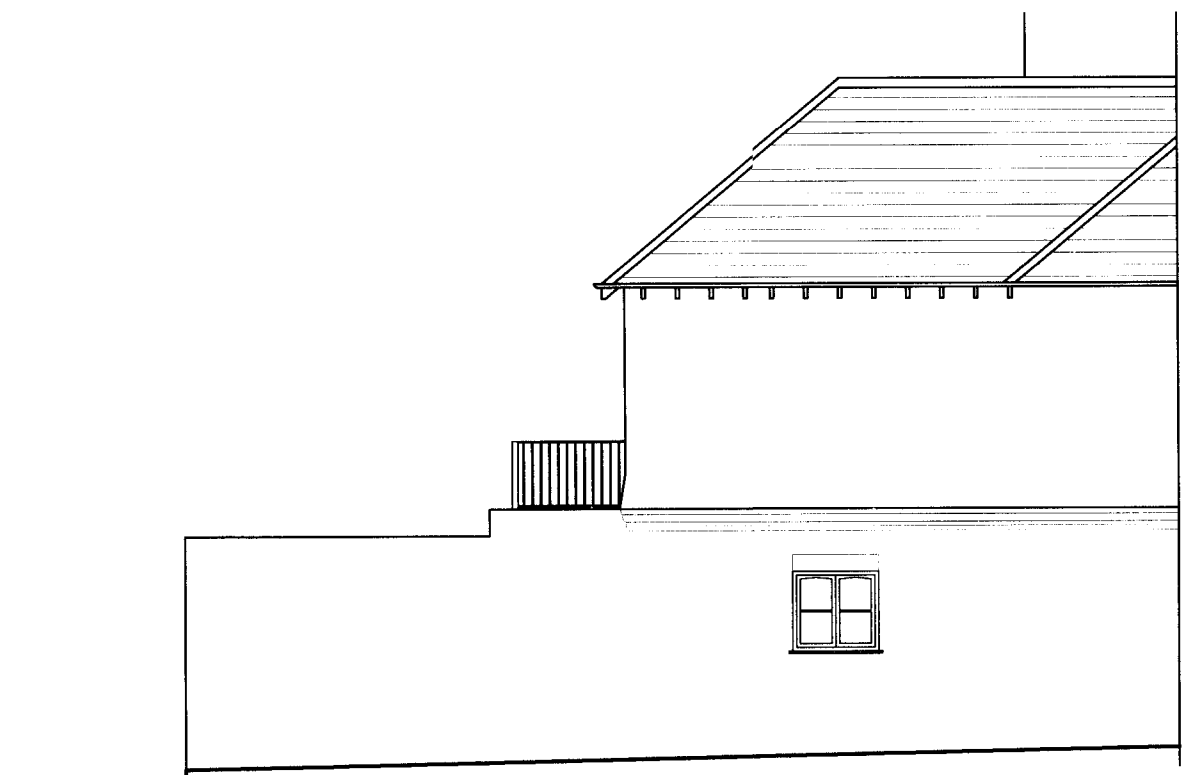

EXISTING SIDE ELEVATION (1:100)

0 100 500mm 1 2 3 4 5 metres

REVISION
A - 21.01.13
SIDE ELEVATIONS ADDED

OLA Quantum Link Associates
CHARTERED BUILDING SURVEYORS
ARCHITECTURAL CONSULTANTS, DESIGNERS

PROJECT
ETON AVENUE
LONDON, W2

TITLE
EXISTING FLOOR PLAN & ELEVATION

'WOODLANDS', WATERSIDE ROAD
NEW MILLS, HIGH PEAK
SK22 3AS
Tel: 01663 746 700 / 07802 791 683

DATE
JUNE 2012

SCALE
A2@ 1:50 / 1:100

DRAWING NO.
2724/ A2X1

REV

A