


SECTION A - A

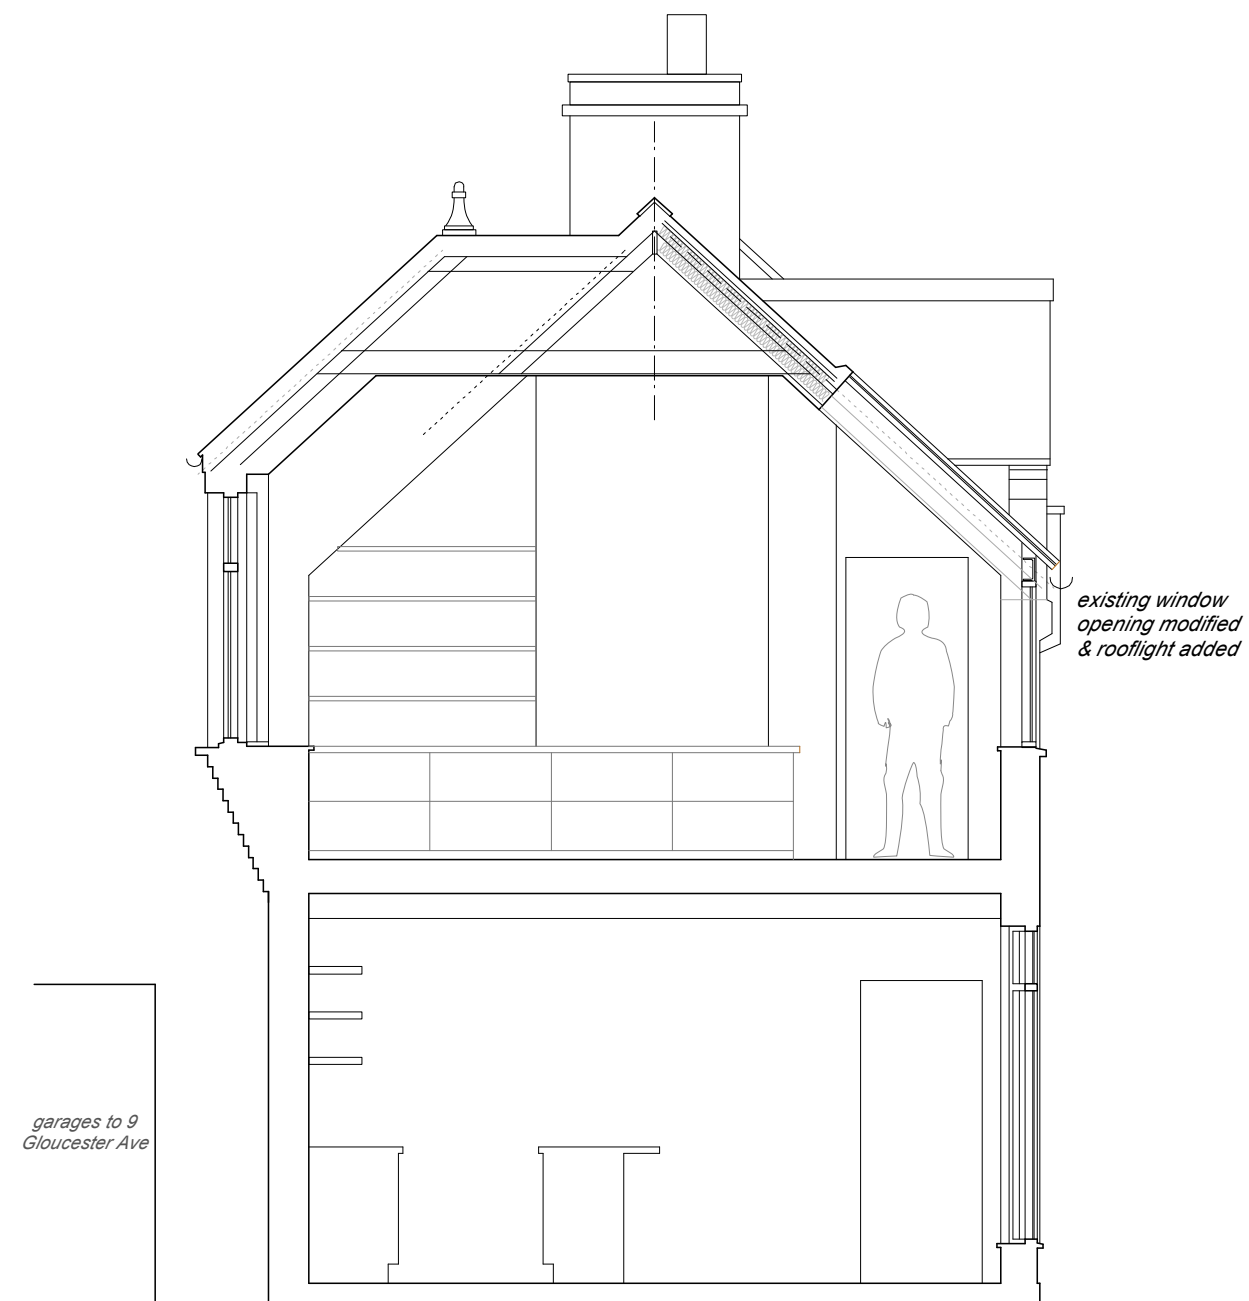

SECTION B - B

0 1 2 3m

DO NOT SCALE

R E V I S I O N S

PROJECT 9 REGAL LANE
LONDON NW1 7TH


TITLE
SKETCH SECTIONS
AS PROPOSED

234 : P/02


SCALE DRAWN DATE
1:50 at A3 NF 02/13

DALE LOTH ARCHITECTS


1 CLIFF ROAD LONDON NW1 9AJ
TEL 020 7485 4003 FAX 020 7284 4490

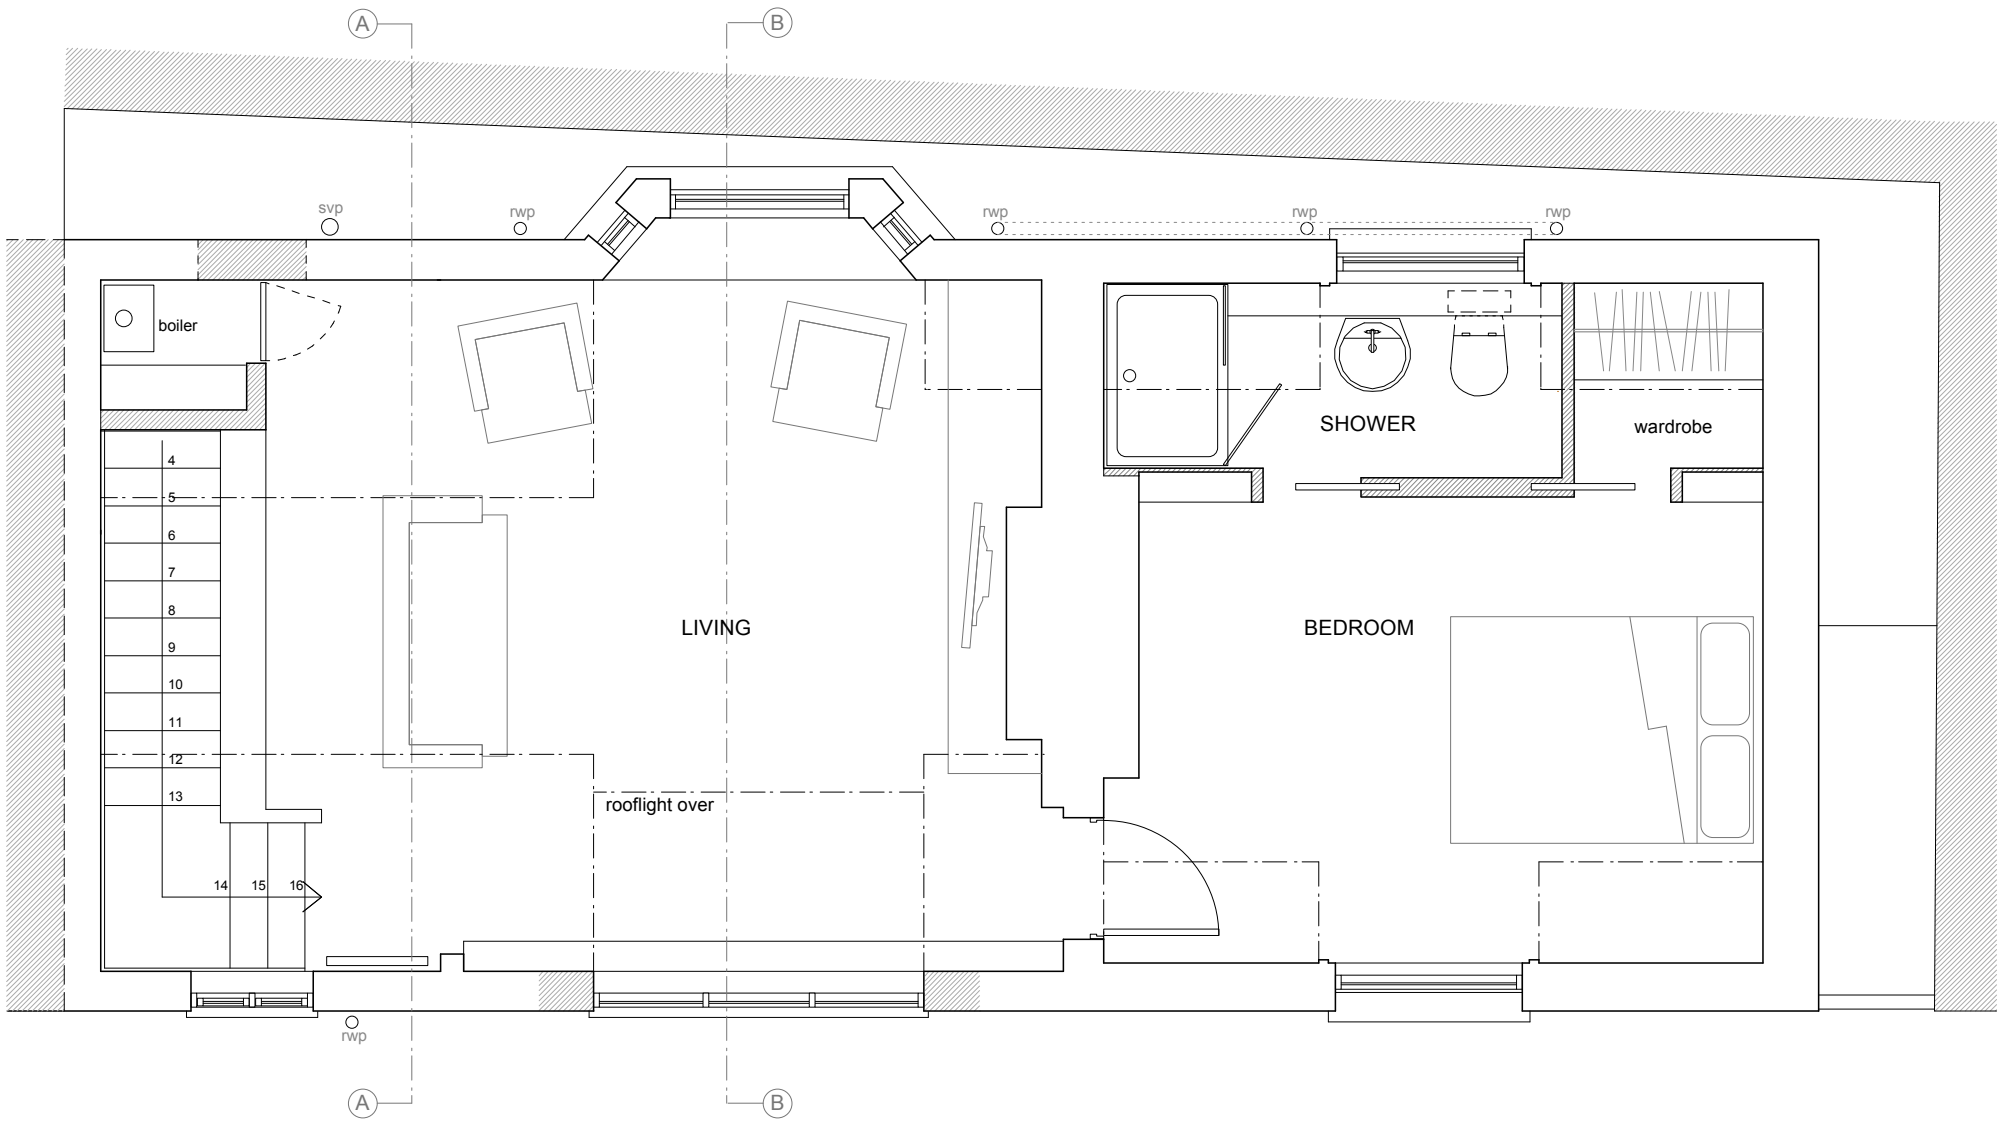

FIRST FLOOR

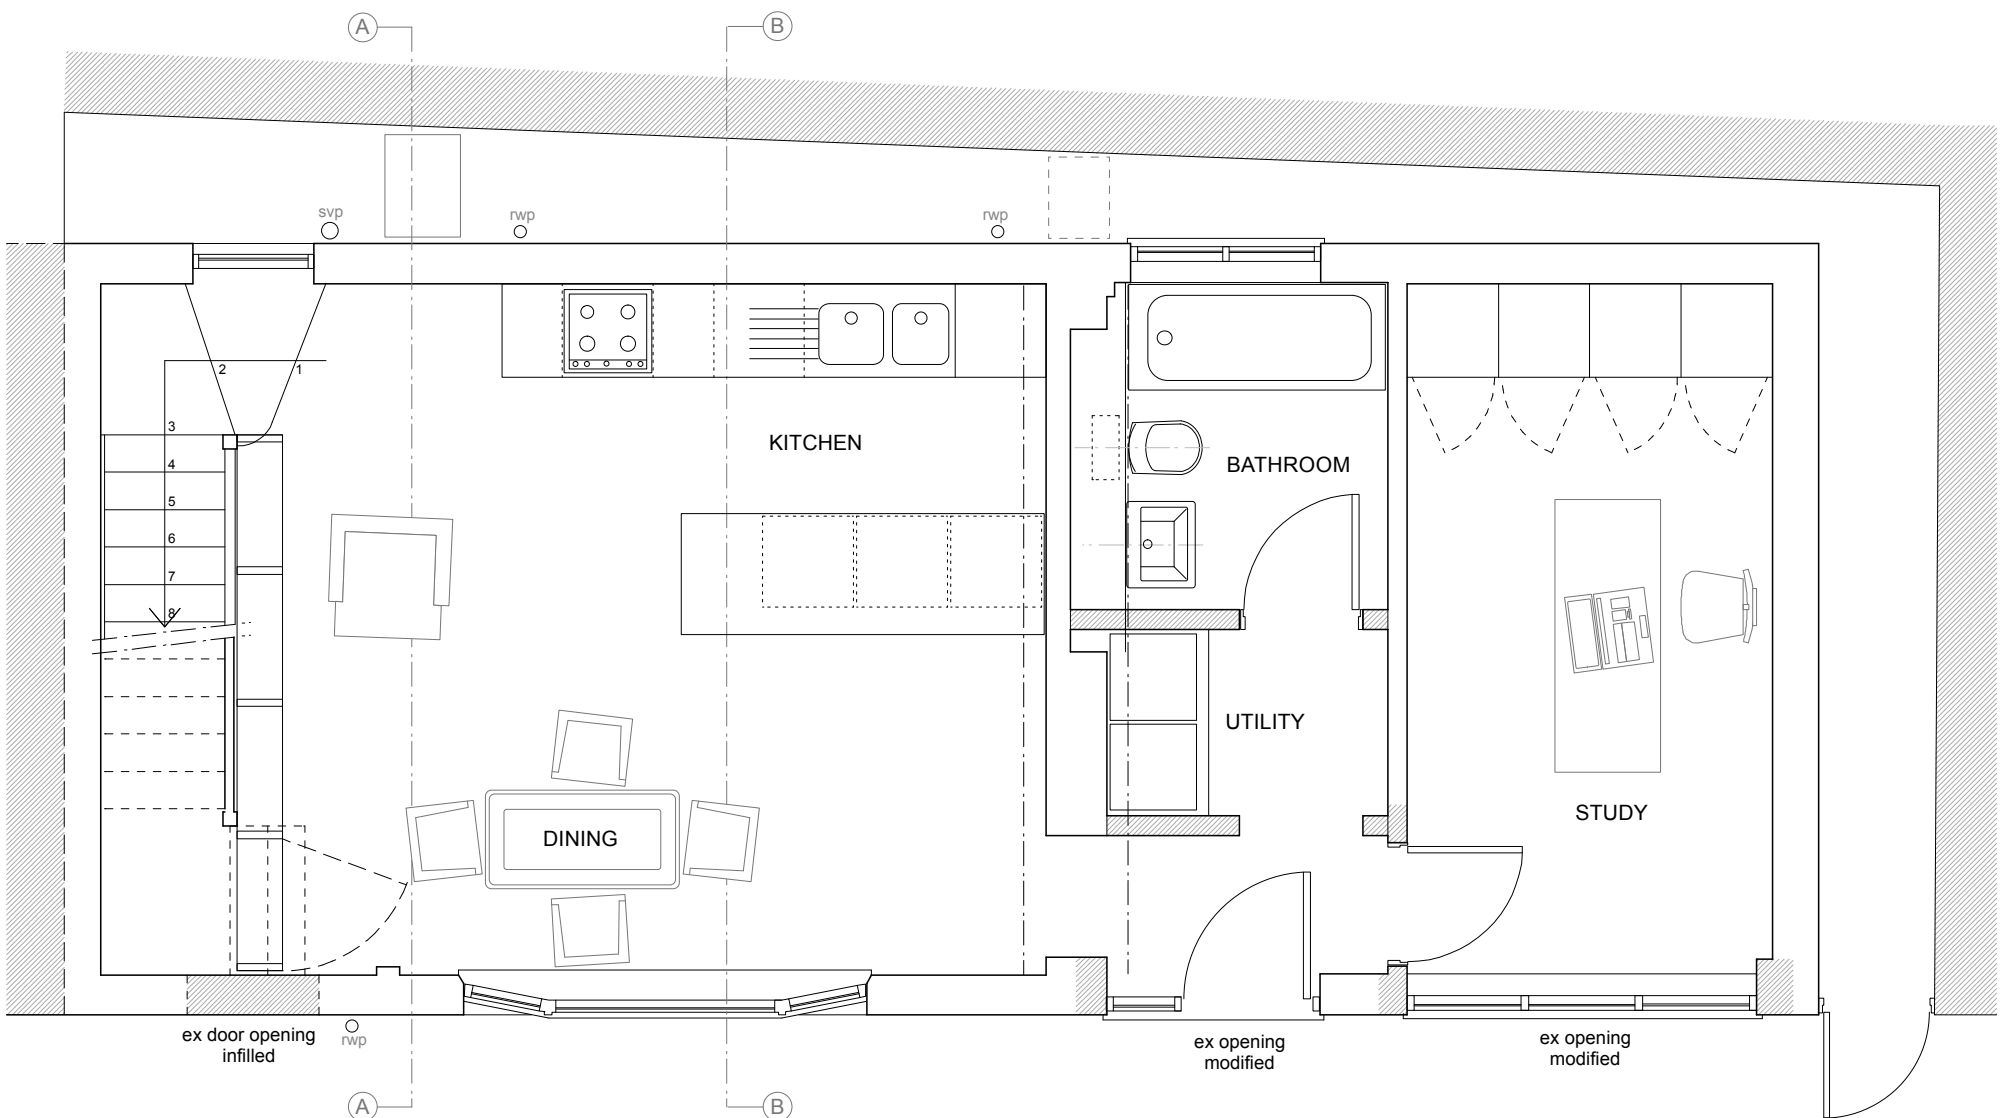

GROUND FLOOR

 

DO NOT SCALE

REVISIONS


PROJECT 9 REGAL LANE
LONDON NW1 7TH

TITLE
SKETCH PLANS
AS PROPOSED

234 : P/01

SCALE DRAWN DATE
1:50 at A3 NF 02/13

DALE LOTH ARCHITECTS
1 CLIFF ROAD LONDON NW1 9AJ
TEL 020 7485 4003 FAX 020 7284 4490

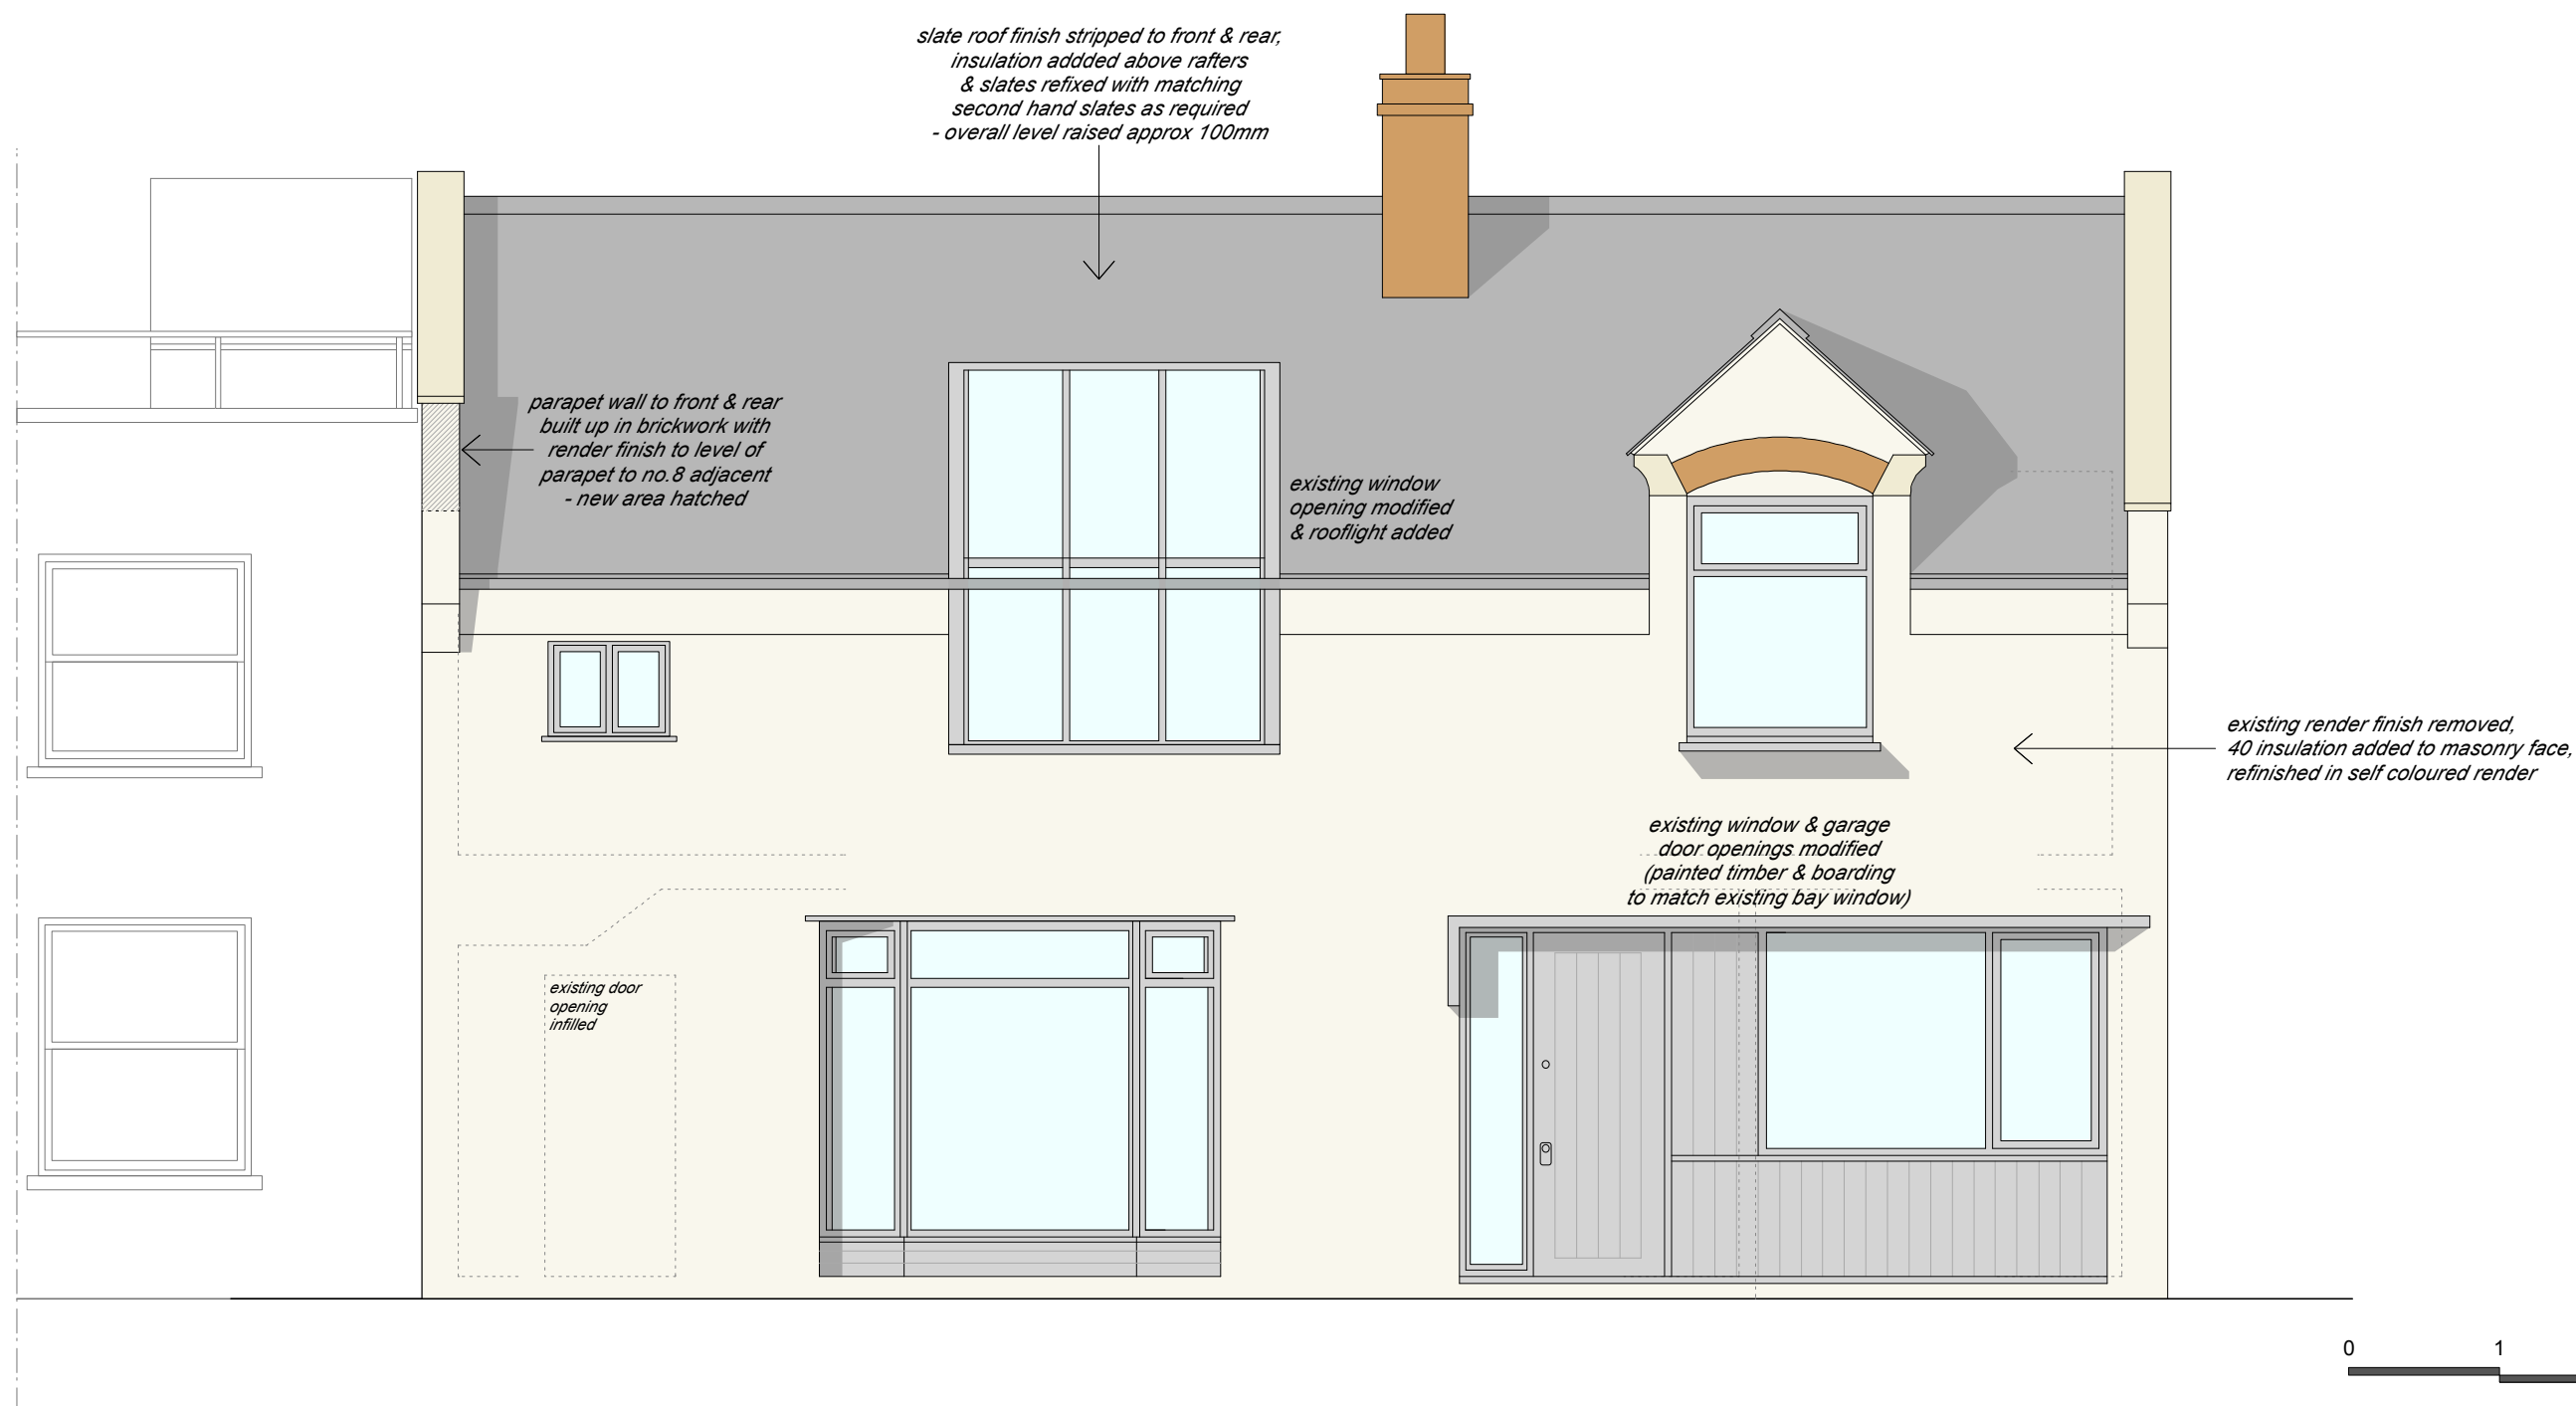

0 1 2 3m

REVISIONS

PROJECT 9 REGAL LANE
LONDON NW1 7TH

TITLE


FRONT ELEVATION
AS PROPOSED

234 : P/03

SCALE DRAWN DATE
1:50 at A3 NF 02/13

DALE LOTH ARCHITECTS

1 CLIFF ROAD LONDON NW1 9AJ
TEL 020 7485 4003 FAX 020 7284 4490

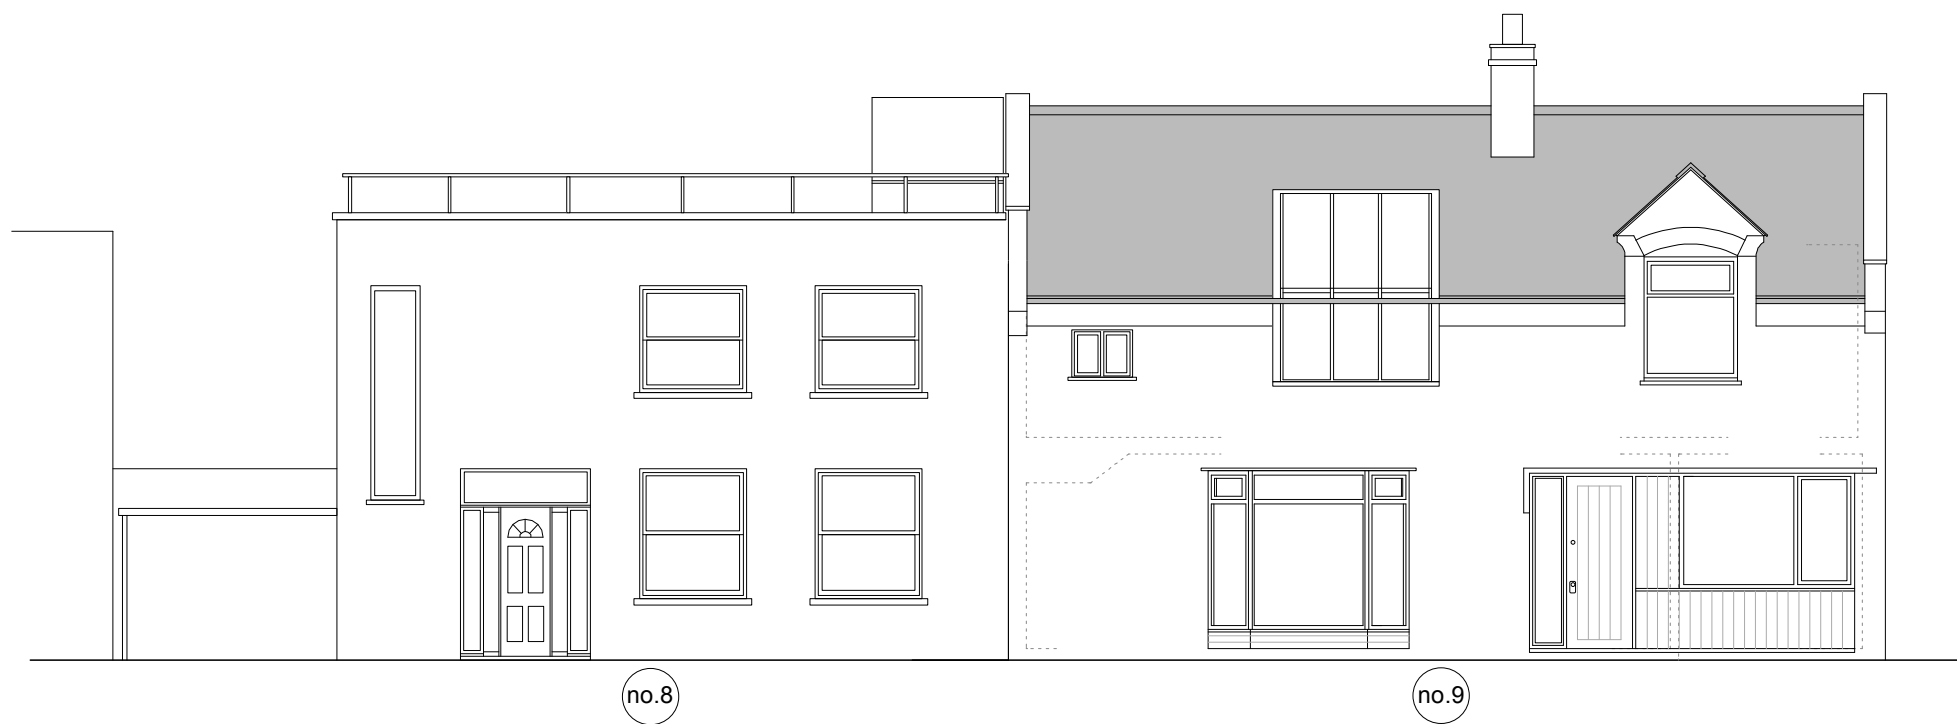

REVISIONS

PROJECT 9 REGAL LANE
LONDON NW1 7TH

TITLE
1:100 FRONT ELEVATION
AS PROPOSED

SCALE 1:100 at A3
DRAWN NF
DATE 02/13

DALE LOTH ARCHITECTS
1 CLIFF ROAD LONDON NW1 9AJ
TEL 020 7485 4003 FAX 020 7284 4490

DO NOT SCALE

234 : P/04