



© This drawing is copyright.

Do not scale from this drawing.  
AKDP to be informed of any discrepancies.  
Contractor to check all dimensions on site.

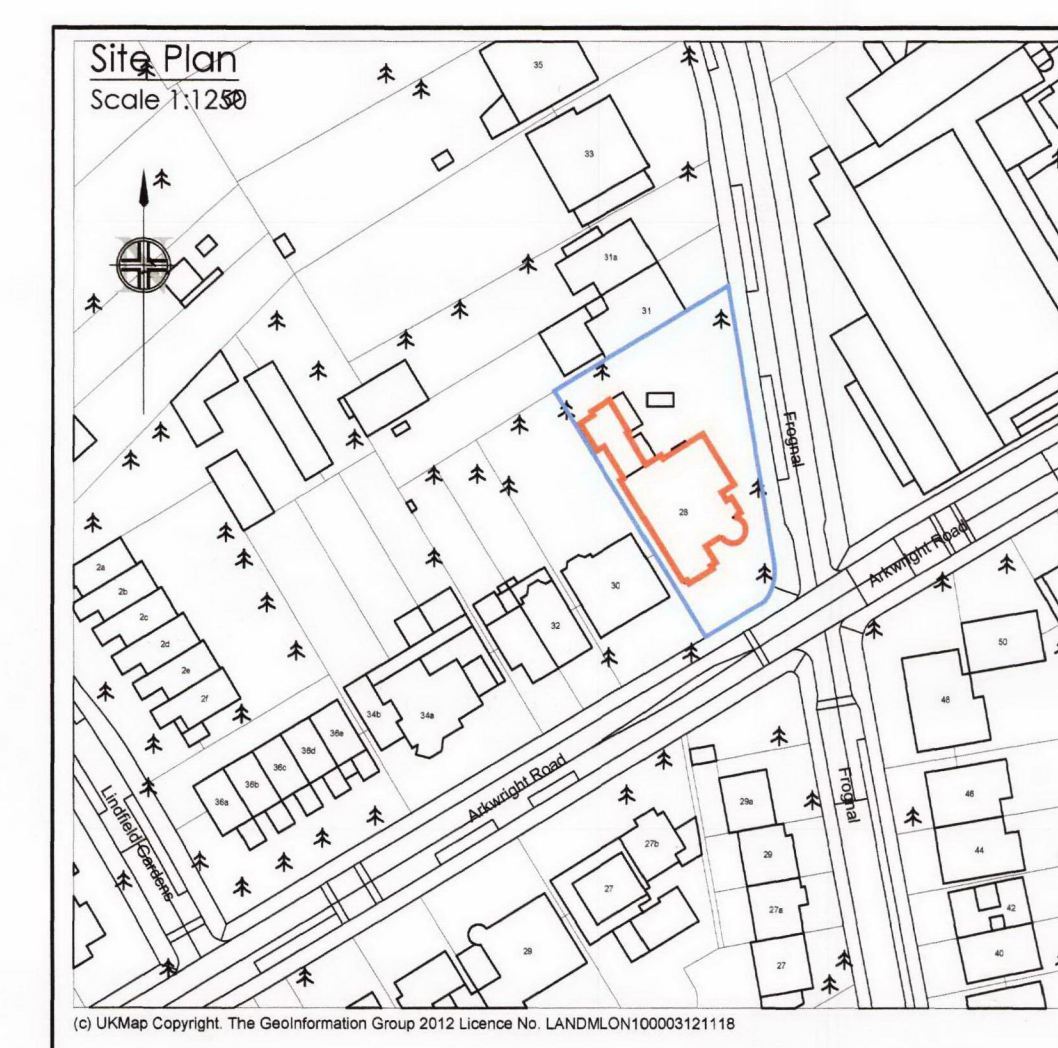

HATCHING DENOTES THE 'ANNEXE' WHICH IS TO RECEIVE NO WORKS.

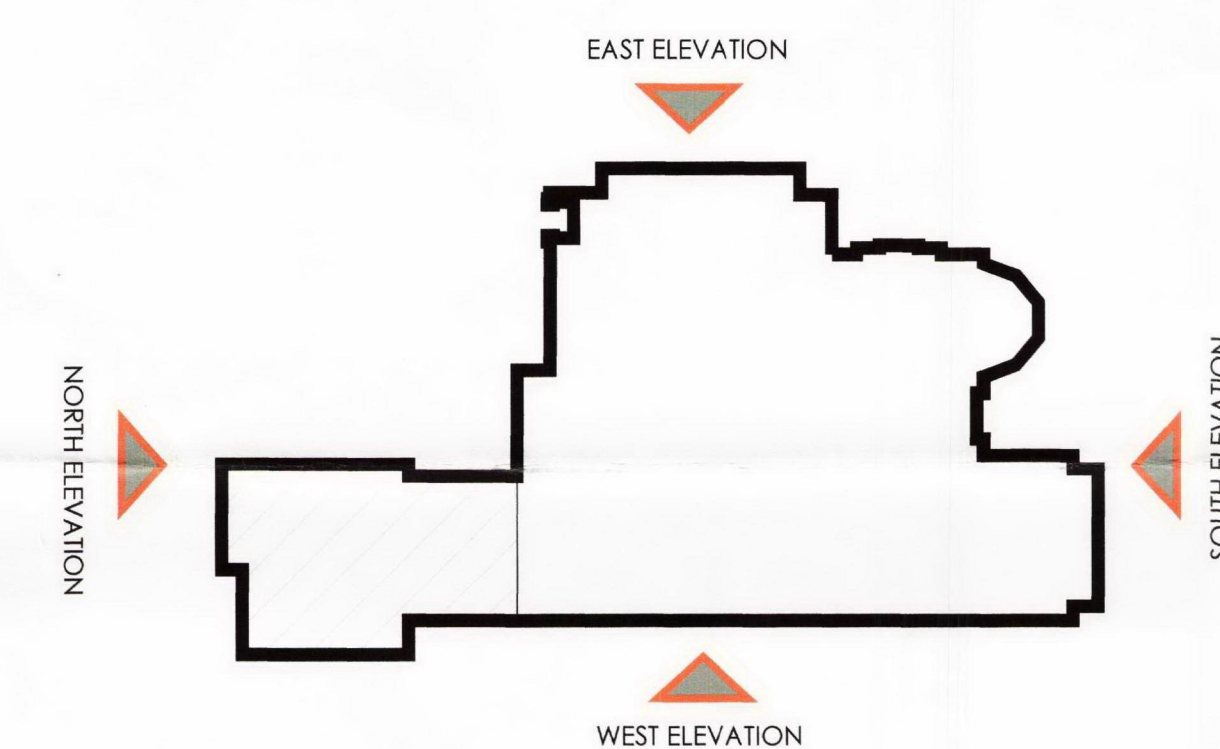


ELEVATION KEY



WEST ELEVATION



SOUTH ELEVATION

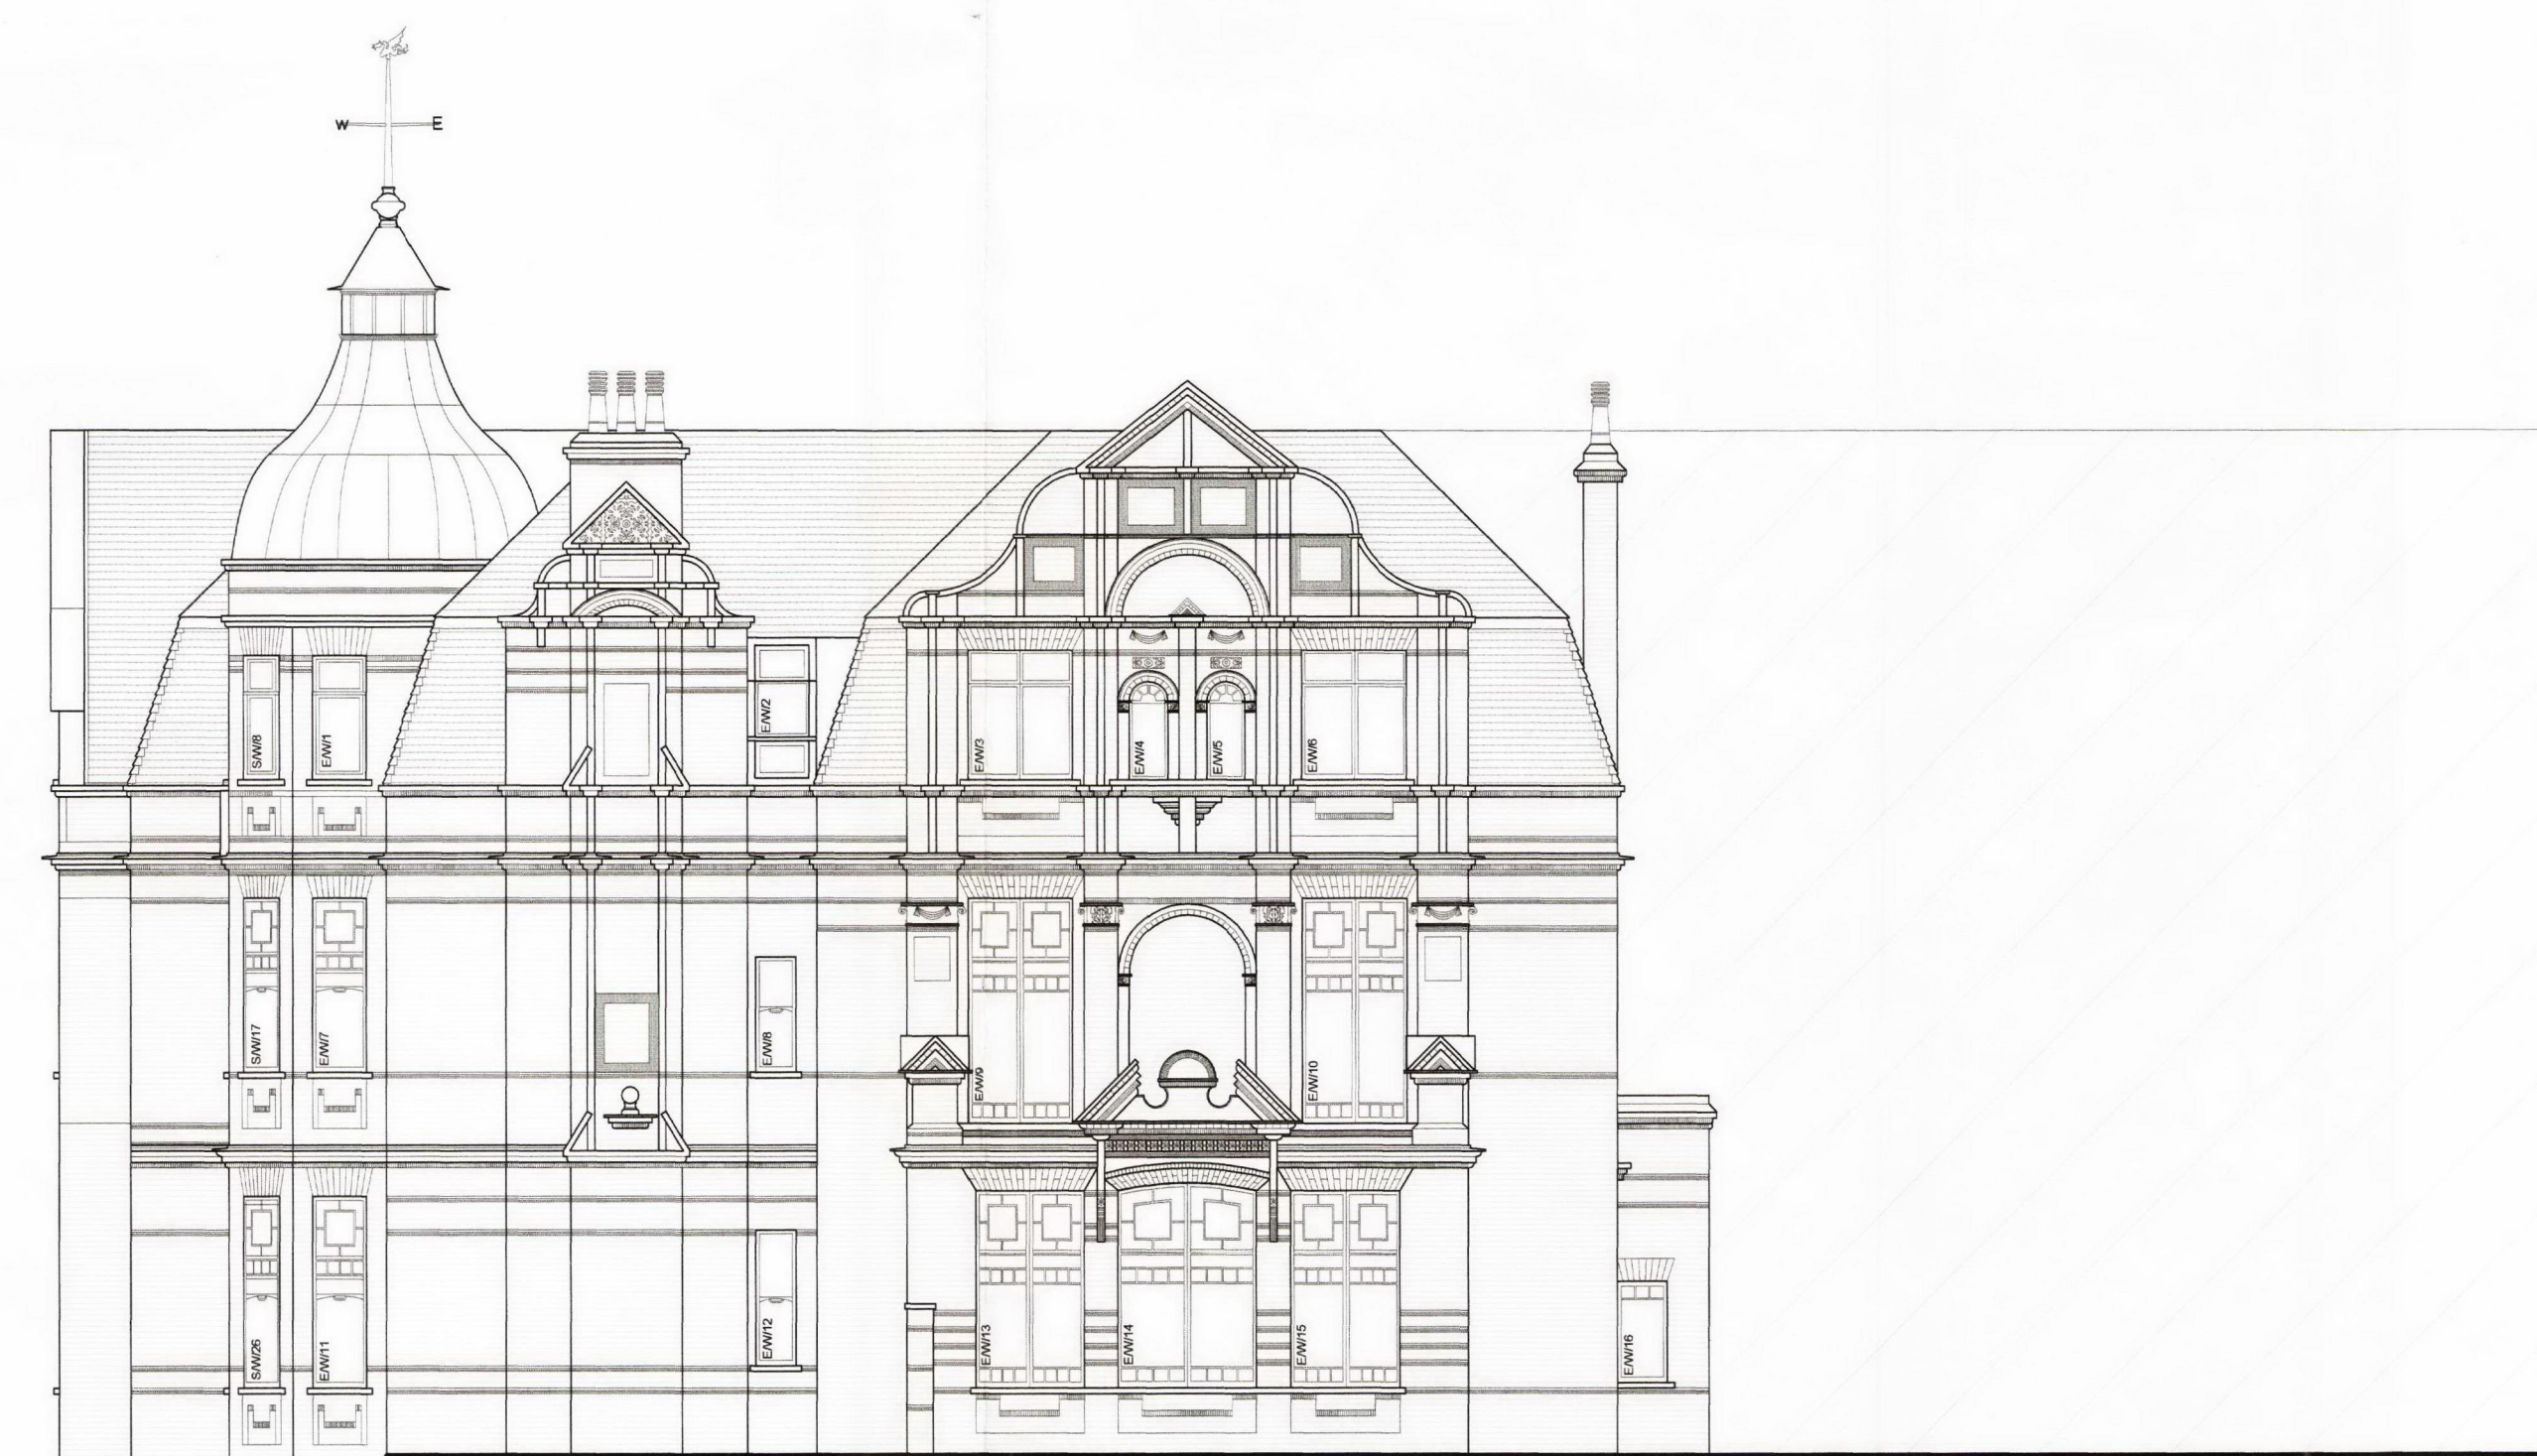

EAST ELEVATION



NORTH ELEVATION

REV	DATE	DESCRIPTION	BY	APP'D
-----	------	-------------	----	-------

CLIENT  
**Apollo London Limited**  
Conquest House,  
Church Street,  
Waltham Abbey,  
Essex EN9 1DX.  
Tel: 01992 650333  
Fax: 01992 650999

PROJECT  
**28 ARKWRIGHT ROAD  
CAMDEN  
LONDON. NW3 6BH**

DRAWING TITLE  
**EXISTING ELEVATIONS.**

DATE	Sept 2012	DWG. No.	3166/01	REV.
SCALE	1:100 (A1)	DRAWN BY:	TAL	DATED 00
CHECKED BY:	00	DATED	00	
APPROVAL BY:	00	DATED	00	

**AK DESIGN PARTNERSHIP LLP**  
CHARTERED BUILDING CONSULTANCY  
BUILDING SURVEYORS  
BUILDING DESIGNERS  
PROJECT MANAGERS

111-113 VICTORIA ROAD  
ROMFORD  
ESSEX  
RM1 2LX  
TEL: 01708 751772  
FAX: 01708 764056  
E-MAIL: office@akdesign.co.uk  
WEB SITE: www.akdesign.co.uk