


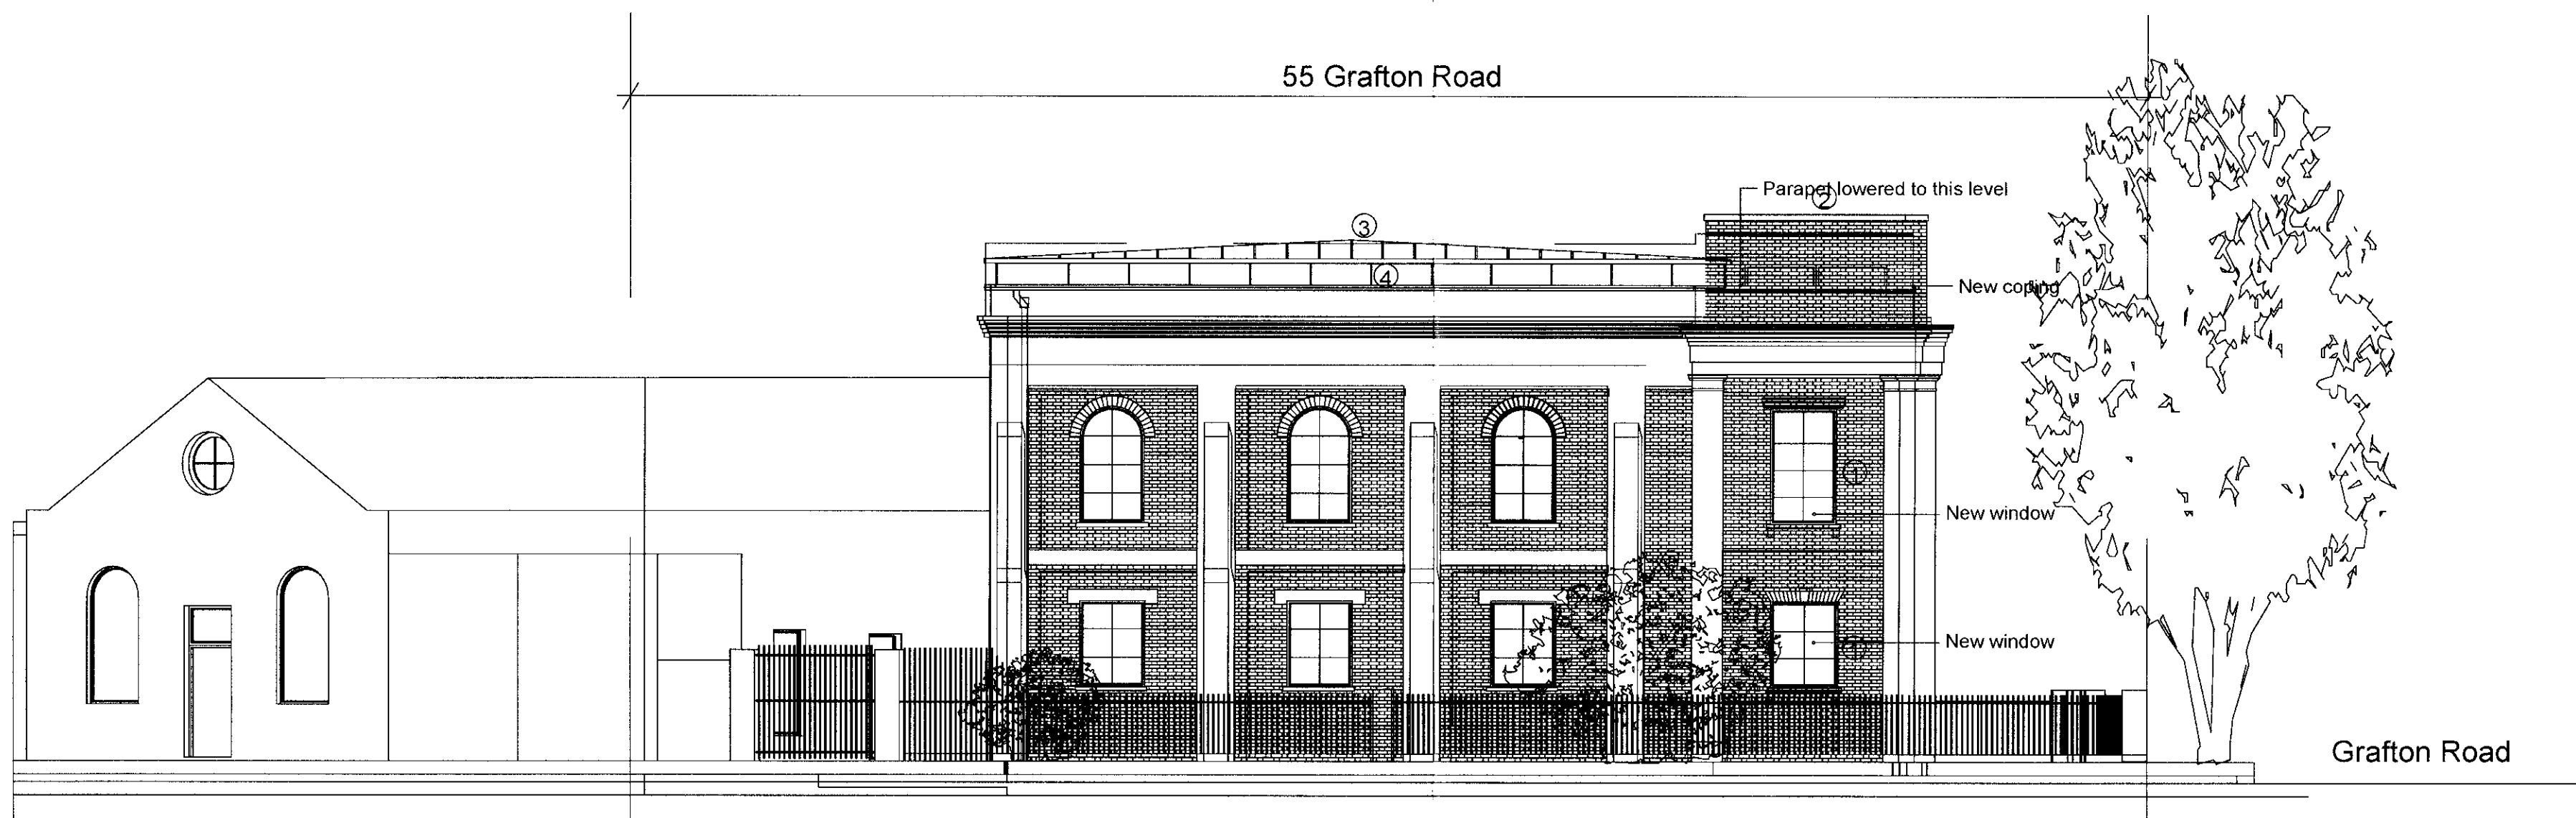

Wilkin Street Elevation



Courtyard Elevation

Job Title	55 Grafton Road London, NW5 3EL
Client	East Fleet House Ltd.
Status	Planning Application
Format Scale Drawn by Date	A2 1:100 @ A2 26/09/2012
Notes	Legend 1 - New Window to match existing 2 - Brickwork to match existing 3 - New standing seam zinc clad roof 4 - Aluminium & Glass curtain walling Note: All existing windows to be replaced with double glazed units
Revisions	A - 07 04 2012 - Wilkin Street Elevation Door to Apartment 7 lowered to match curtain walling height. B - 03 04 2012 - Parapet level adjusted on rear elevation.
Architect	trevor horne architects 15 Micawber Street London N1 7TB t: 020 7253 0600 f: 020 7253 0608 e: info@trevorhorne.com
Wilkin Street & Courtyard Elevations	
DRAWING APPROVED UNDER APPLICATION REFERENCE: 2012/1235/P	
11152 /PL/07/B	