


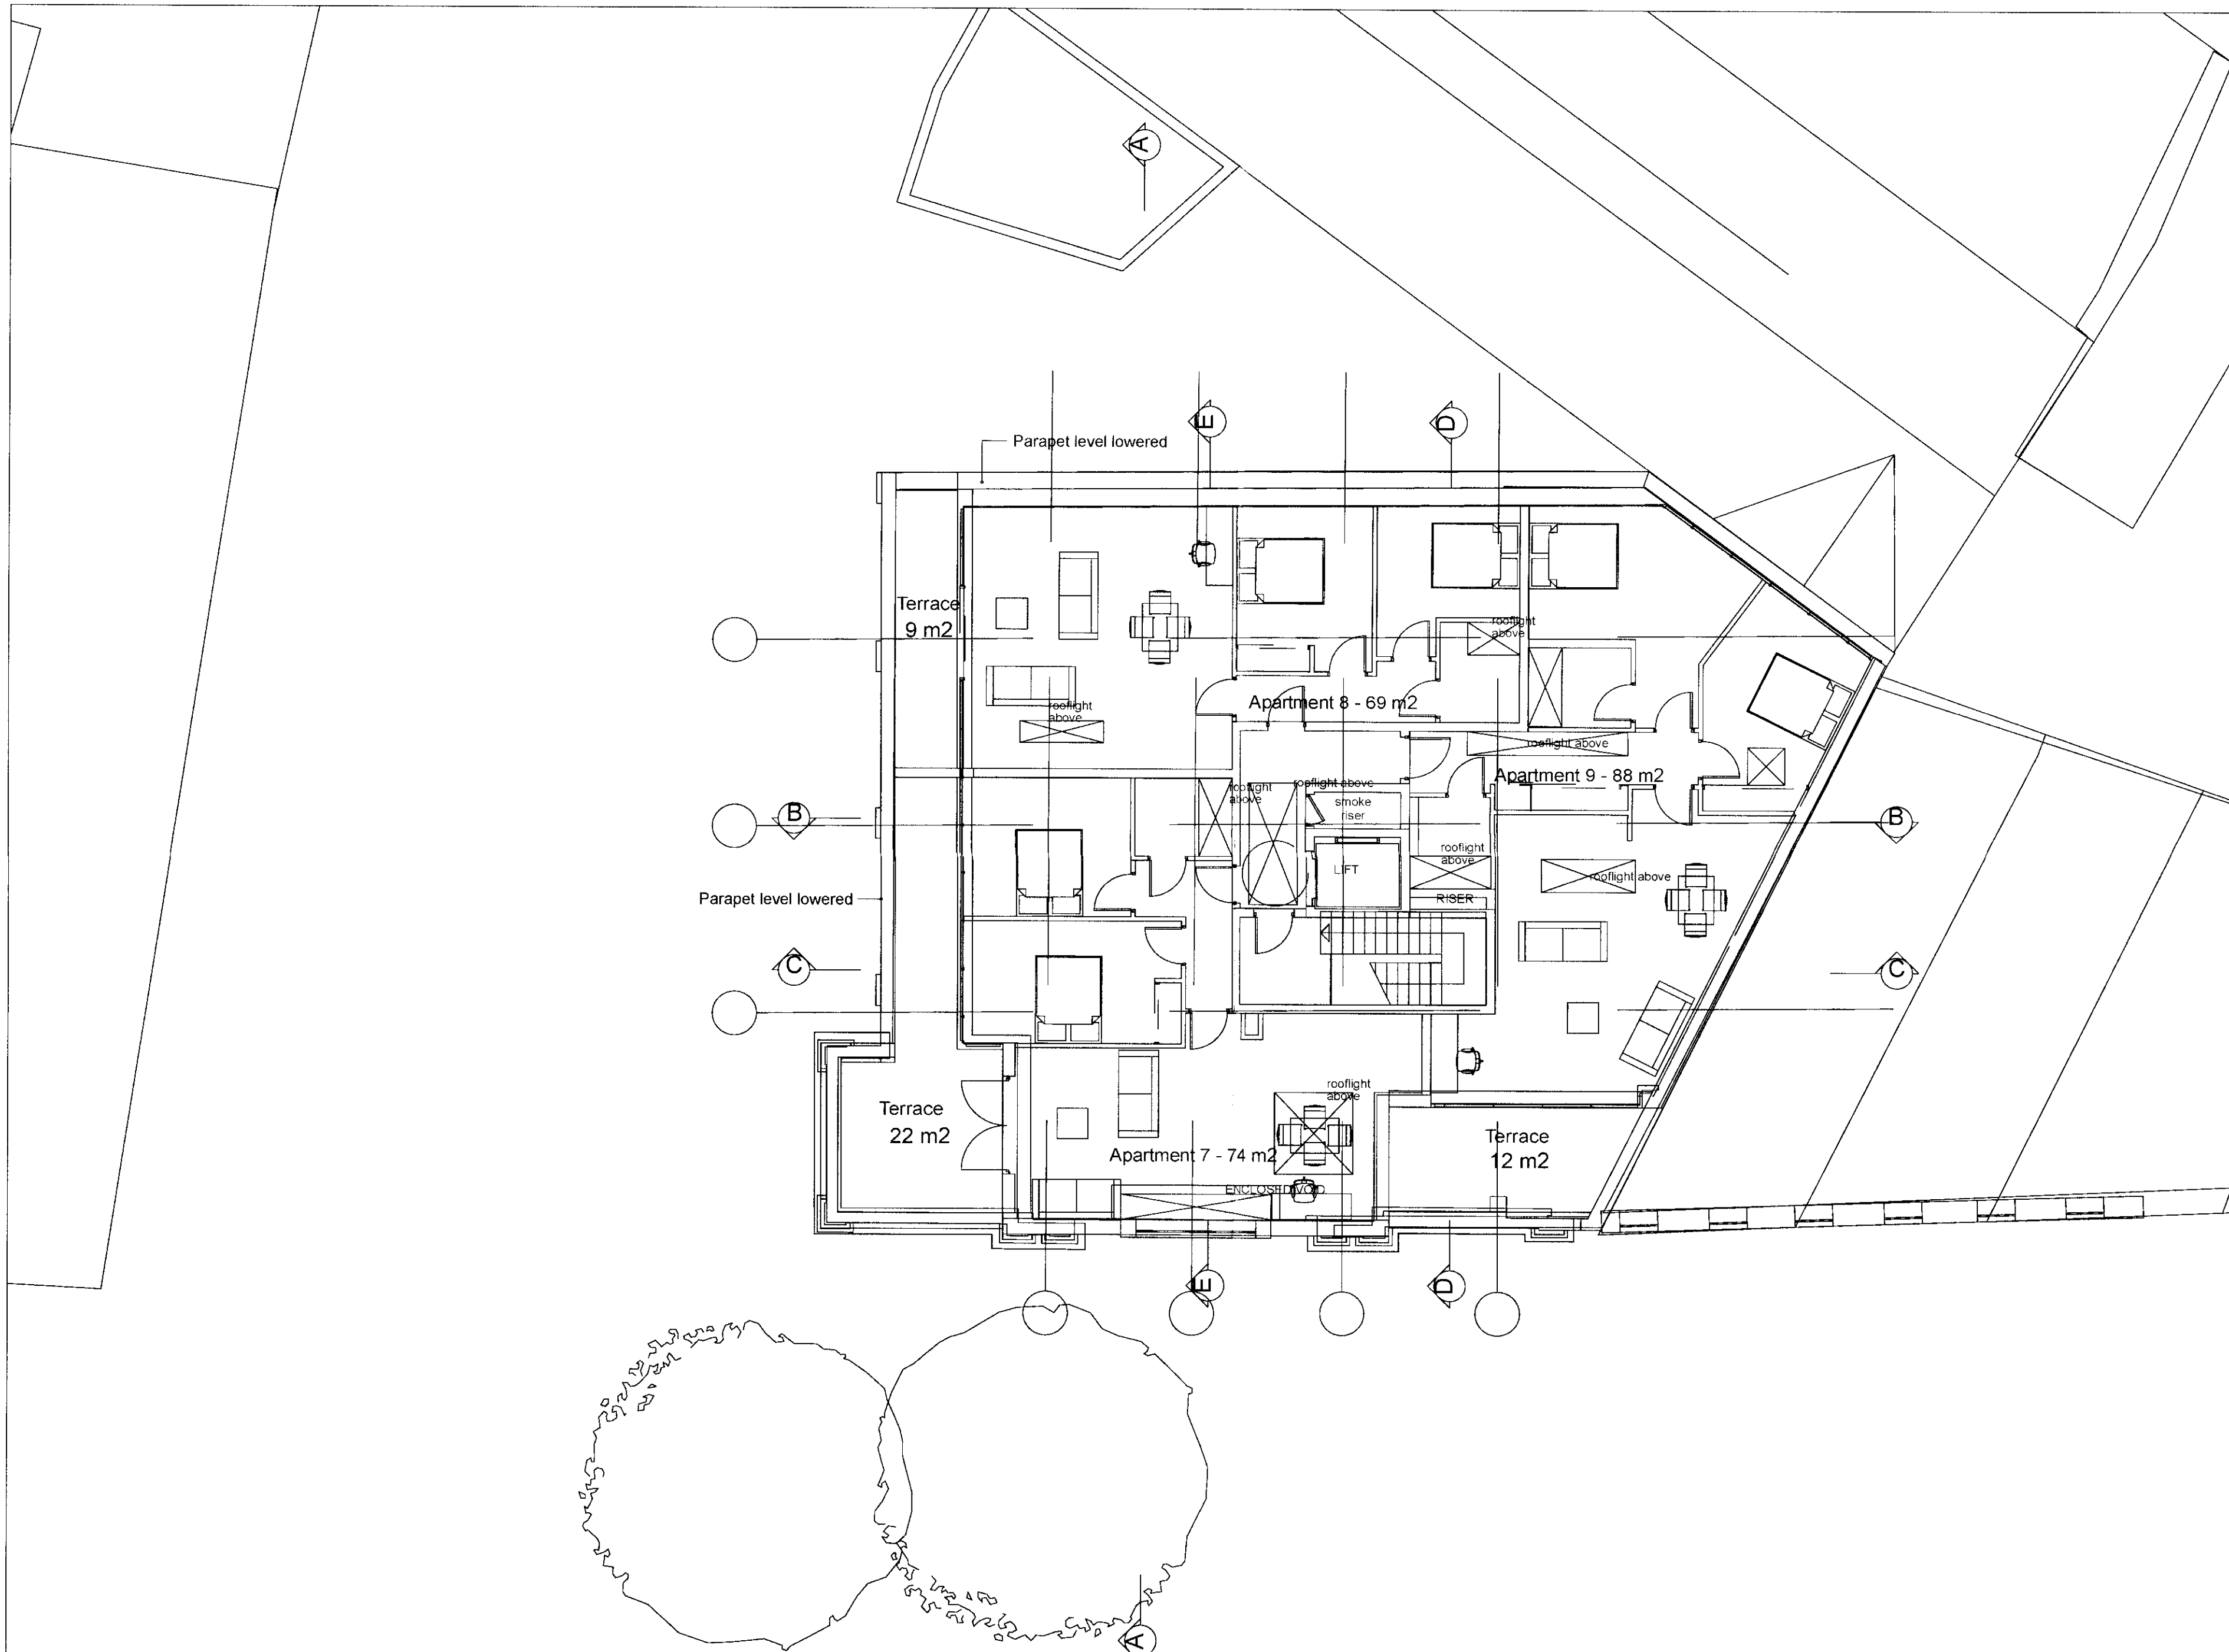

Job Title	55 Grafton Road London, NW5 3EL
Client	East Fleet House Ltd.
Status	Planning Application
Format Scale Drawn by Date	A2 1:1, 1:100 @ A2 26/09/2012
Notes	Legend
Revisions	A - 03.05.2012 - SW wall (Apartment 8) moved back from parapet.
Architect	trevor horne architects 15 Micawber Street London N1 7TB t: 020 7253 0600 f: 020 7253 0608 e: info@trevorhorne.com
Second Floor Plan	
DRAWING APPROVED UNDER APPLICATION REFERENCE: 2012/1235/P 11152 /PL/04/A	