



02

EXISTING LOWER ROOF FLOOR PLAN (11)  
Scale 1:100

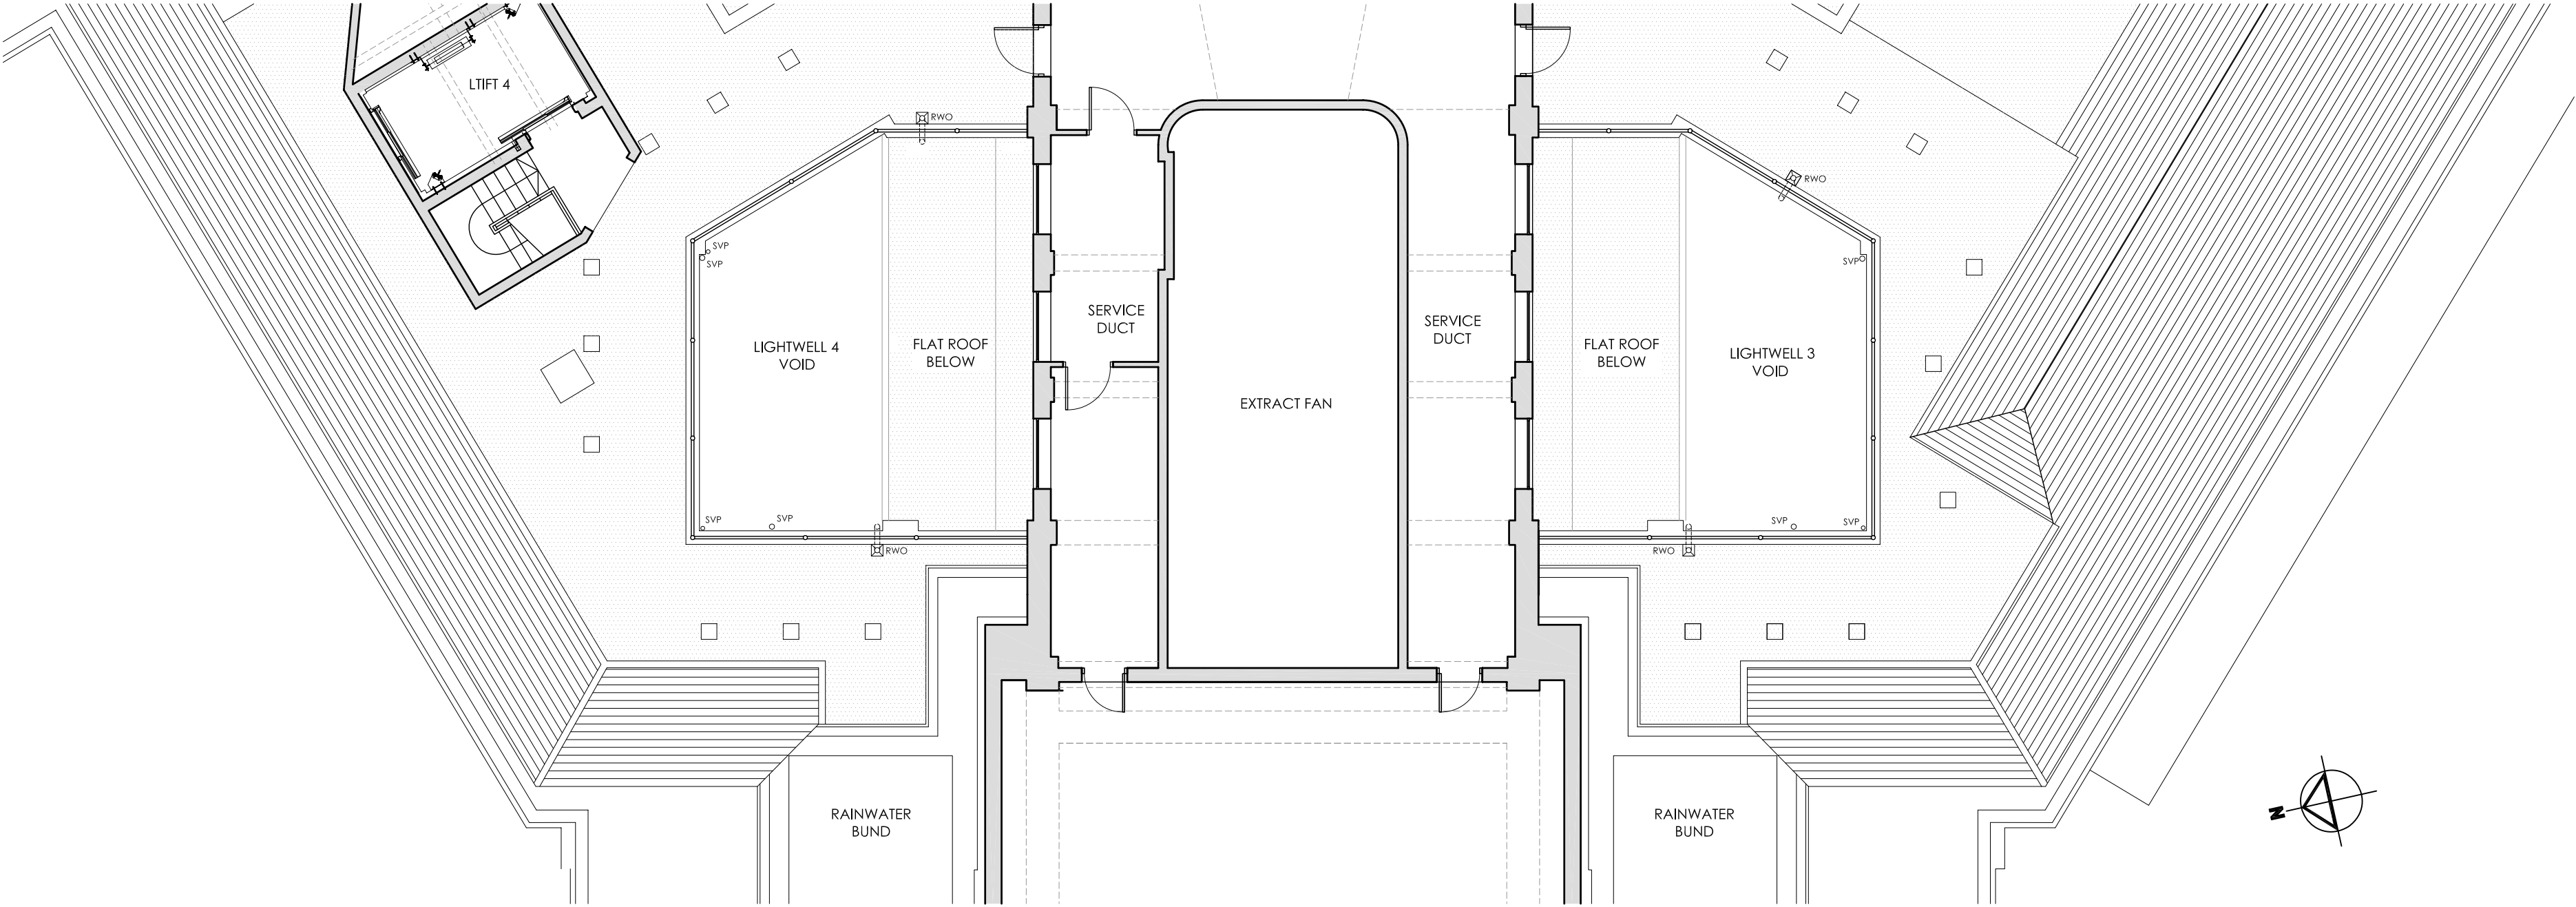


- General Notes:-
1. All drawings remain the copyright of MRDA, and cannot be reproduced without approval.
  2. This drawing must not be scaled.
  3. Documents/drawings transferred by electronic mail are not to be altered without the consent of MRDA.
  4. Dimensional/level accuracy only applies to the written notation.
  5. The drawings/information issued by MRDA are to be cross referenced where necessary with other relevant Consultants information.
  6. If in doubt ask!!

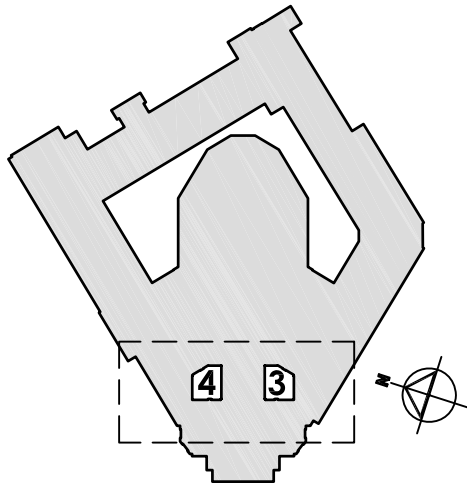

01

EXISTING PLANT FLOOR PLAN (10)  
Scale 1:100

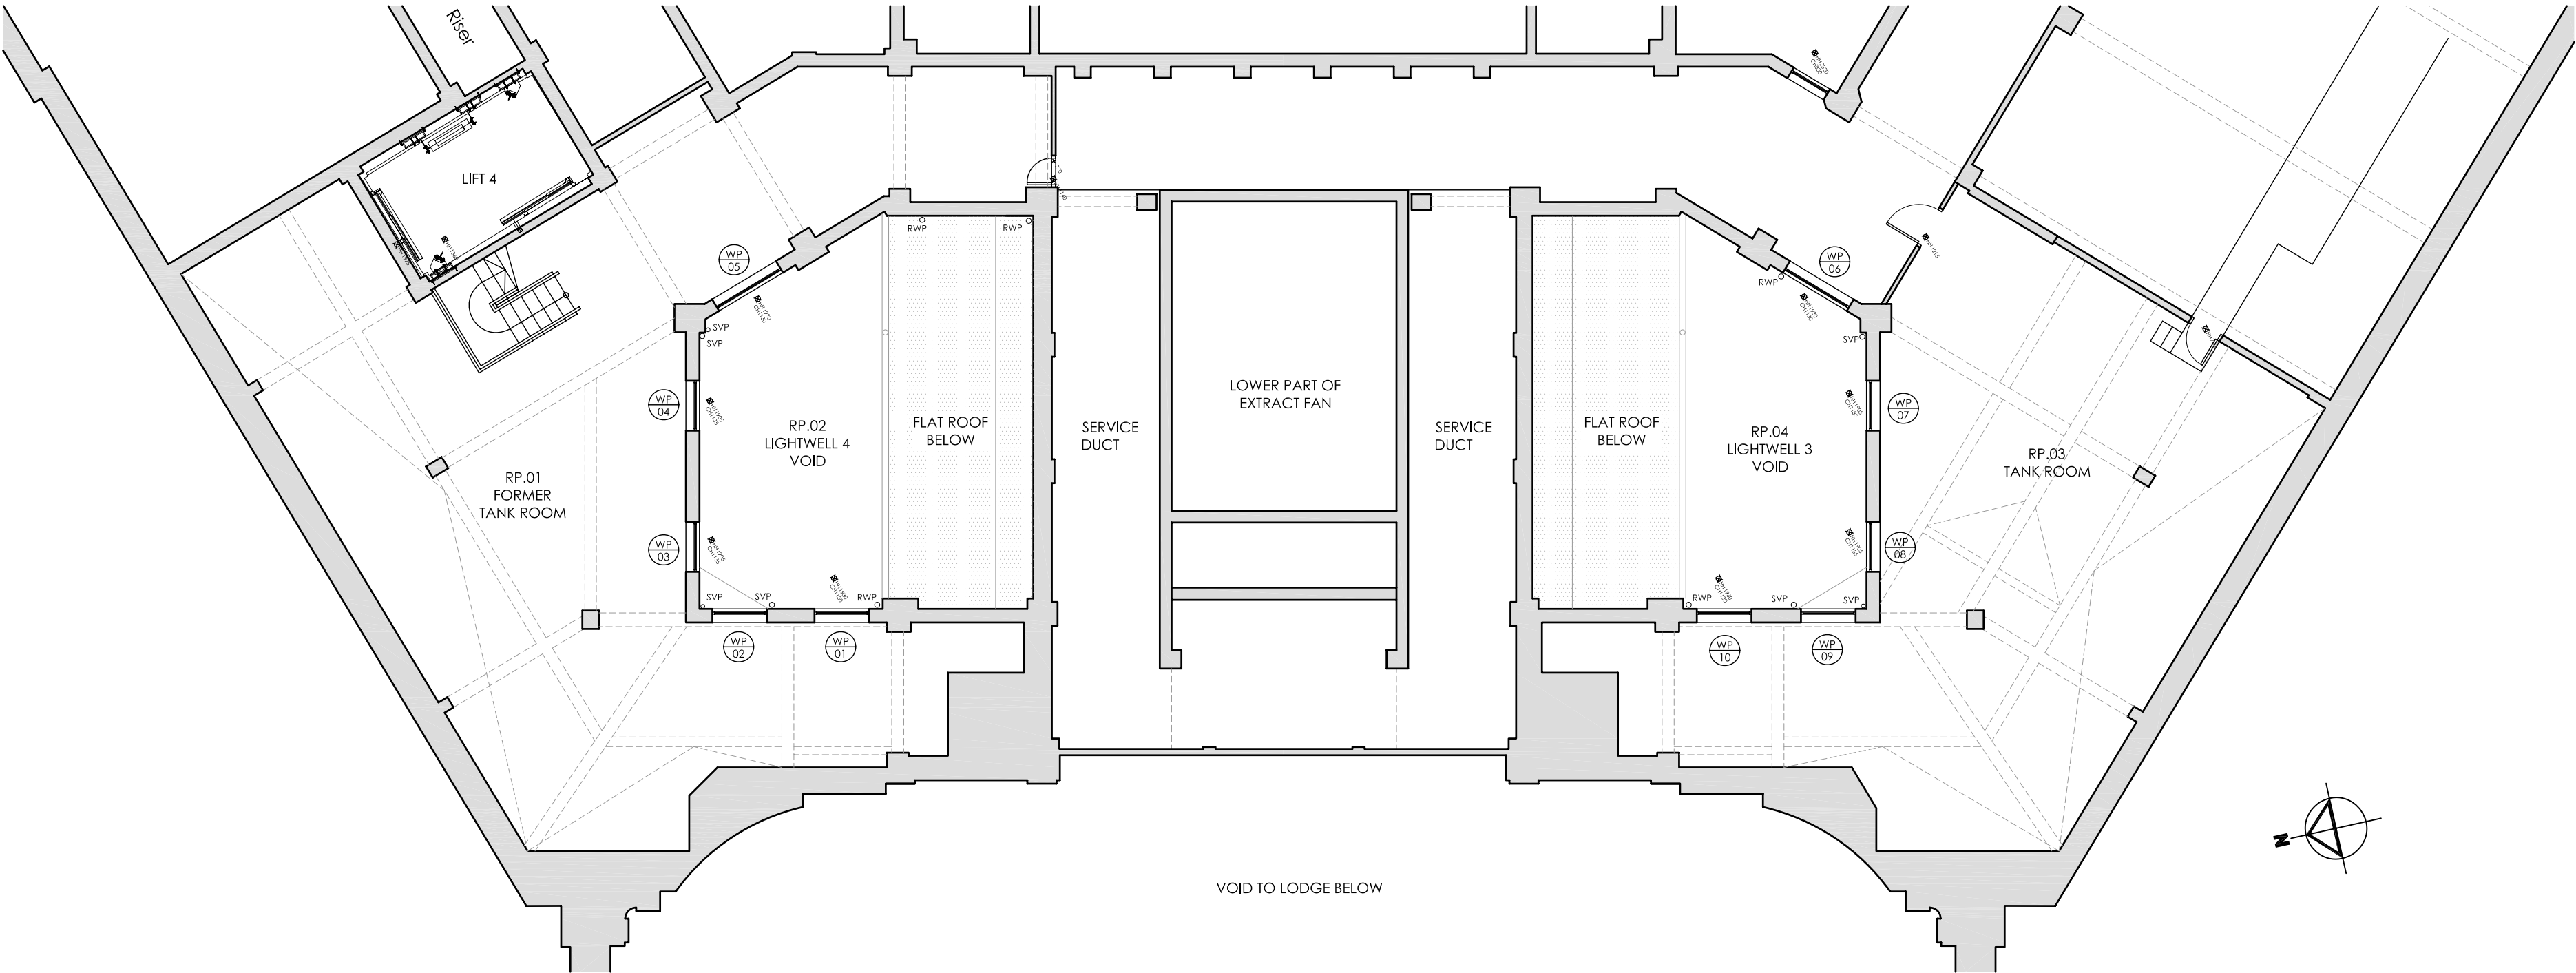

P2	29.05.12	CB	RD
	UGLE floor references added		
P1	21.05.12	CB	RD
	Preliminary Issue		
Rev:	Date:	Dr:	Ch:


AS EXISTING

Job No.	1510.01	Date.	04.12
Dwg No.	EX.054	Rev.	P2
Scale.	1,100 @A2	Drawn by.	CB
		Checked by.	RD

Client / Organisation.  
Freemasons

Project.  
Freemasons Hall, Great Queen Street, London, WC2B 5AZ

Dwg Title.  
Existing Floor Plans  
Plant (10) & Lower Roof (11)

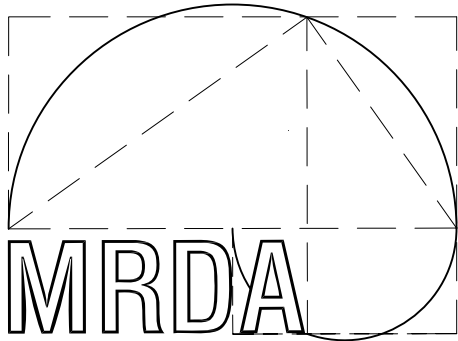

Architects and Conservation Consultants  
RIBA Chartered Practice

3 King Street Cloisters, Clifton Walk,  
Hammersmith, London, W6 0GY

T: 02087 483755 F: 02087 483756  
www.mrda.co.uk office@mrda.co.uk