


01

EXISTING NORTH WEST LIGHTWELL 4 - South East Elevation


Scale 1:100

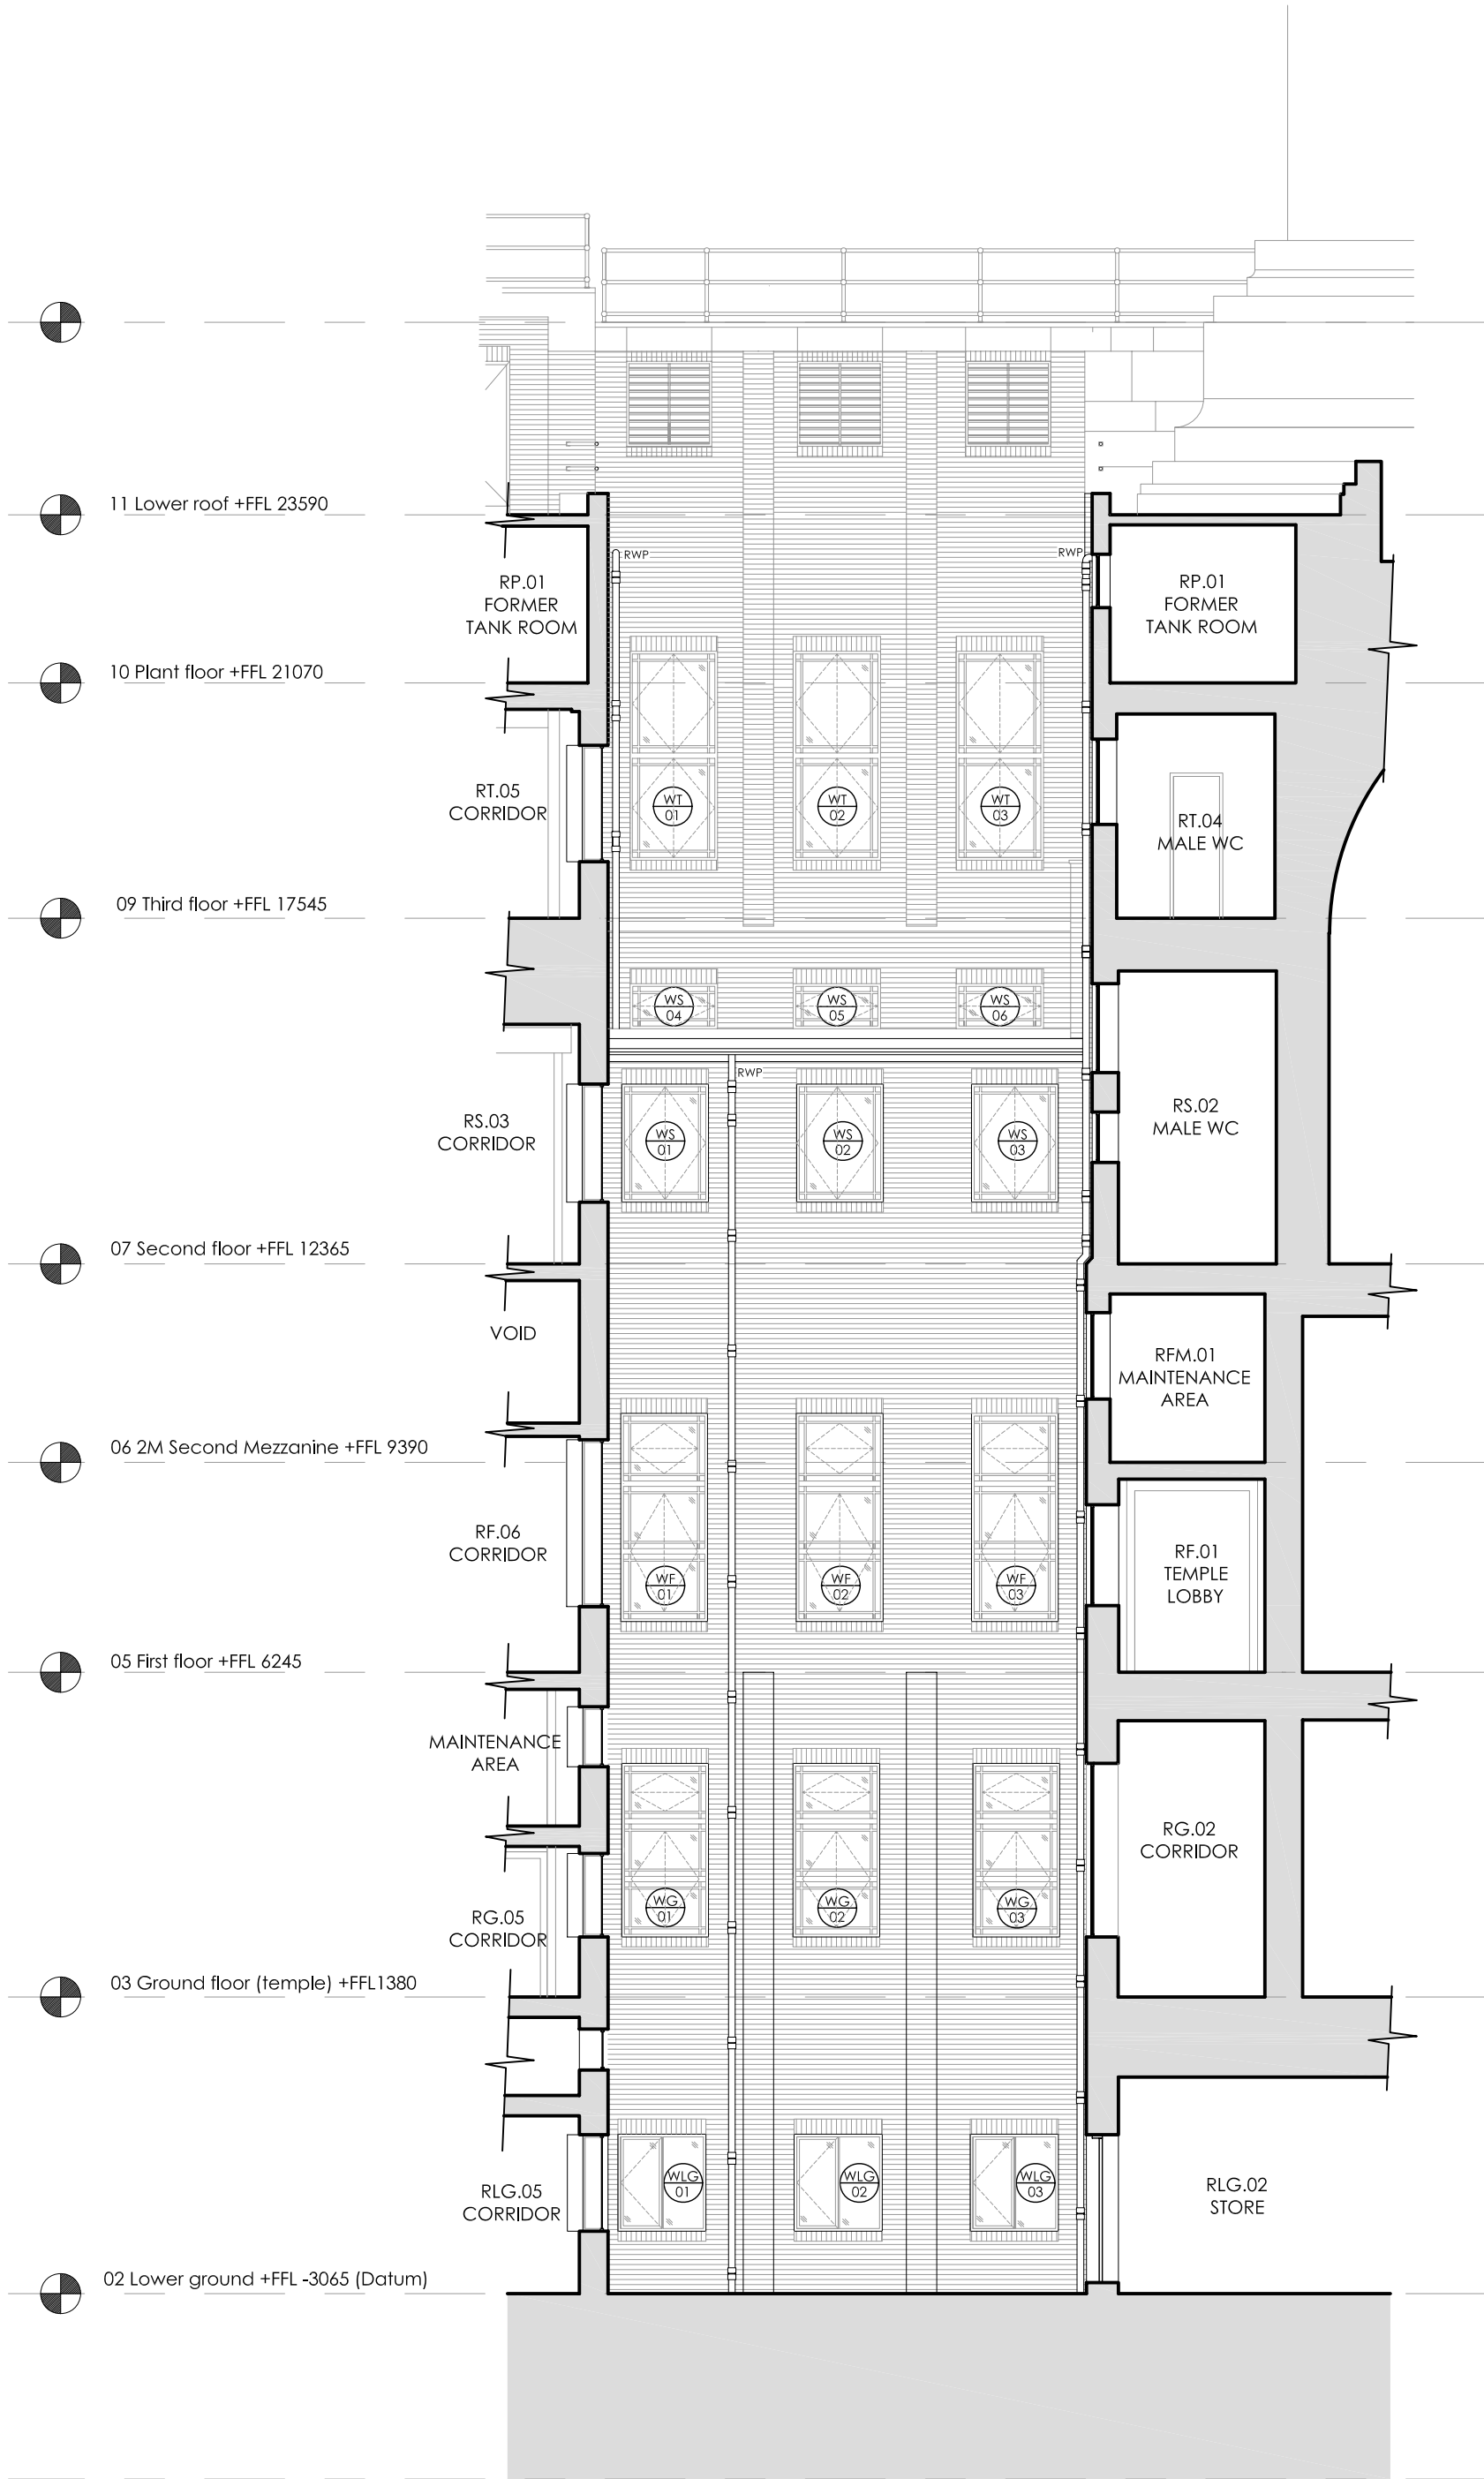

02


EXISTING NORTH WEST LIGHTWELL 4 - South West Elevation

Scale 1:100

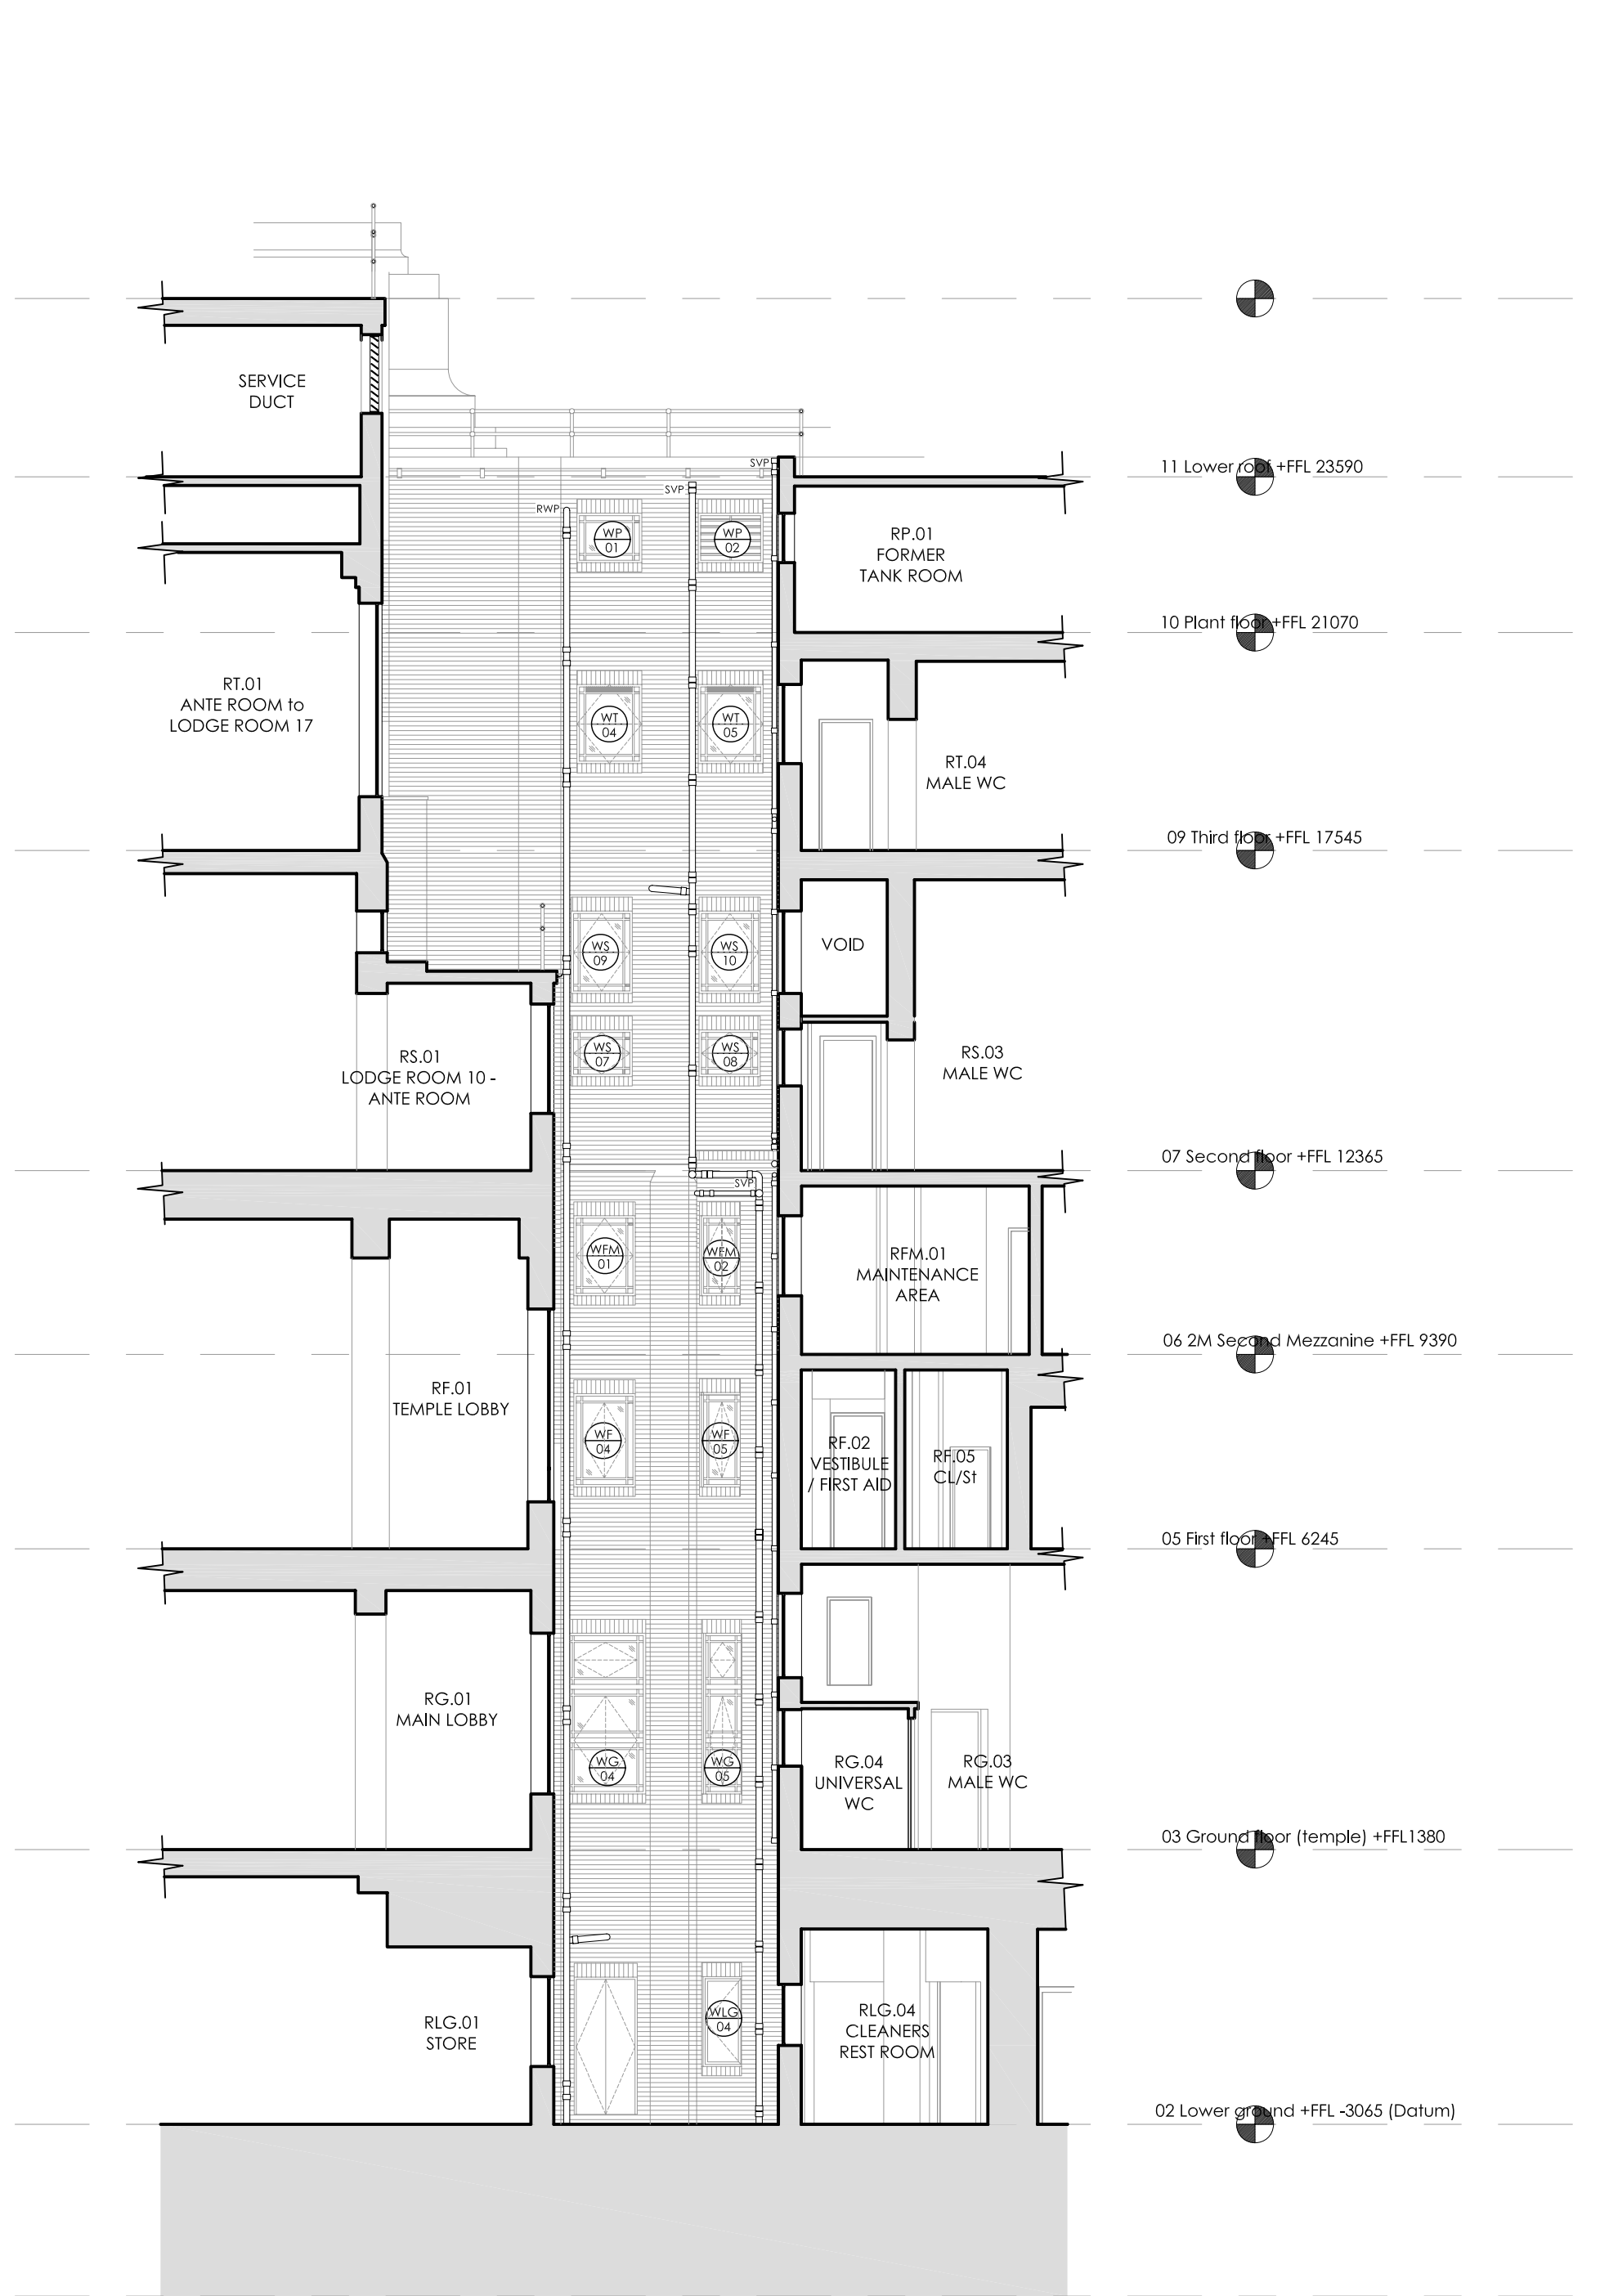

General Notes:-

1. All drawings remain the copyright of MRDA, and cannot be reproduced without approval.
2. This drawing must not be scaled.
3. Documents/drawings transferred by electronic mail are not to be altered without the consent of MRDA.
4. Dimensional/level accuracy only applies to the written notation.
5. The drawings/information issued by MRDA are to be cross referenced where necessary with other relevant Consultants information.
6. If in doubt ask!!

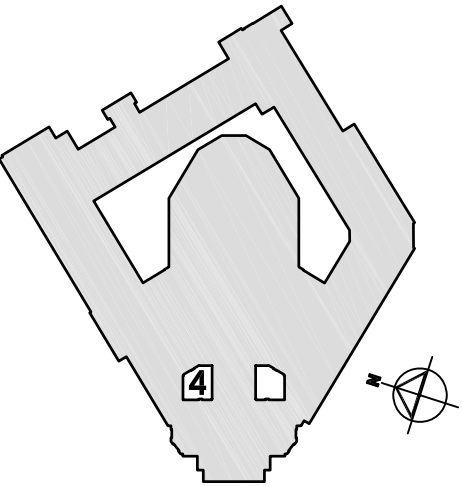

P2 29.05.12 CB RD
UGLE floor references & levels added
P1 21.05.12 CB RD
Preliminary Issue

Rev: Date: Dr: Ch:

AS EXISTING

Job No.	1510.01	Date.	04.12
Dwg No.	EX.060	Rev.	P2
Scale.	1:100 @A2	Drawn by.	CB
		Checked by.	RD

Client / Organisation.


Freemasons

Project.

Freemasons Hall, Great Queen
Street, London, WC2B 5AZ

Dwg Title.

Existing North West Lightwell 4
SE& SW Elevations

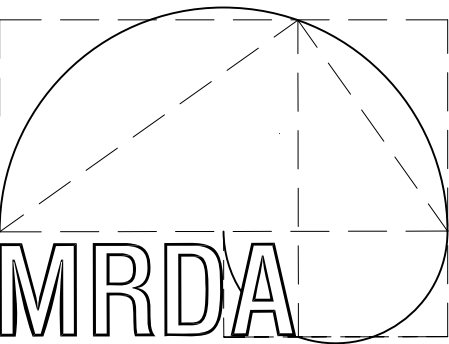

Architects and Conservation Consultants
RIBA Chartered Practice

3 King Street Cloisters, Clifton Walk,
Hammersmith, London, W6 0GY

T: 02087 483755
www.mrda.co.uk

F: 02087 483756
office@mrda.co.uk