


01

EXISTING NORTH WEST LIGHTWELL 4- North West Elevation


Scale 1:100

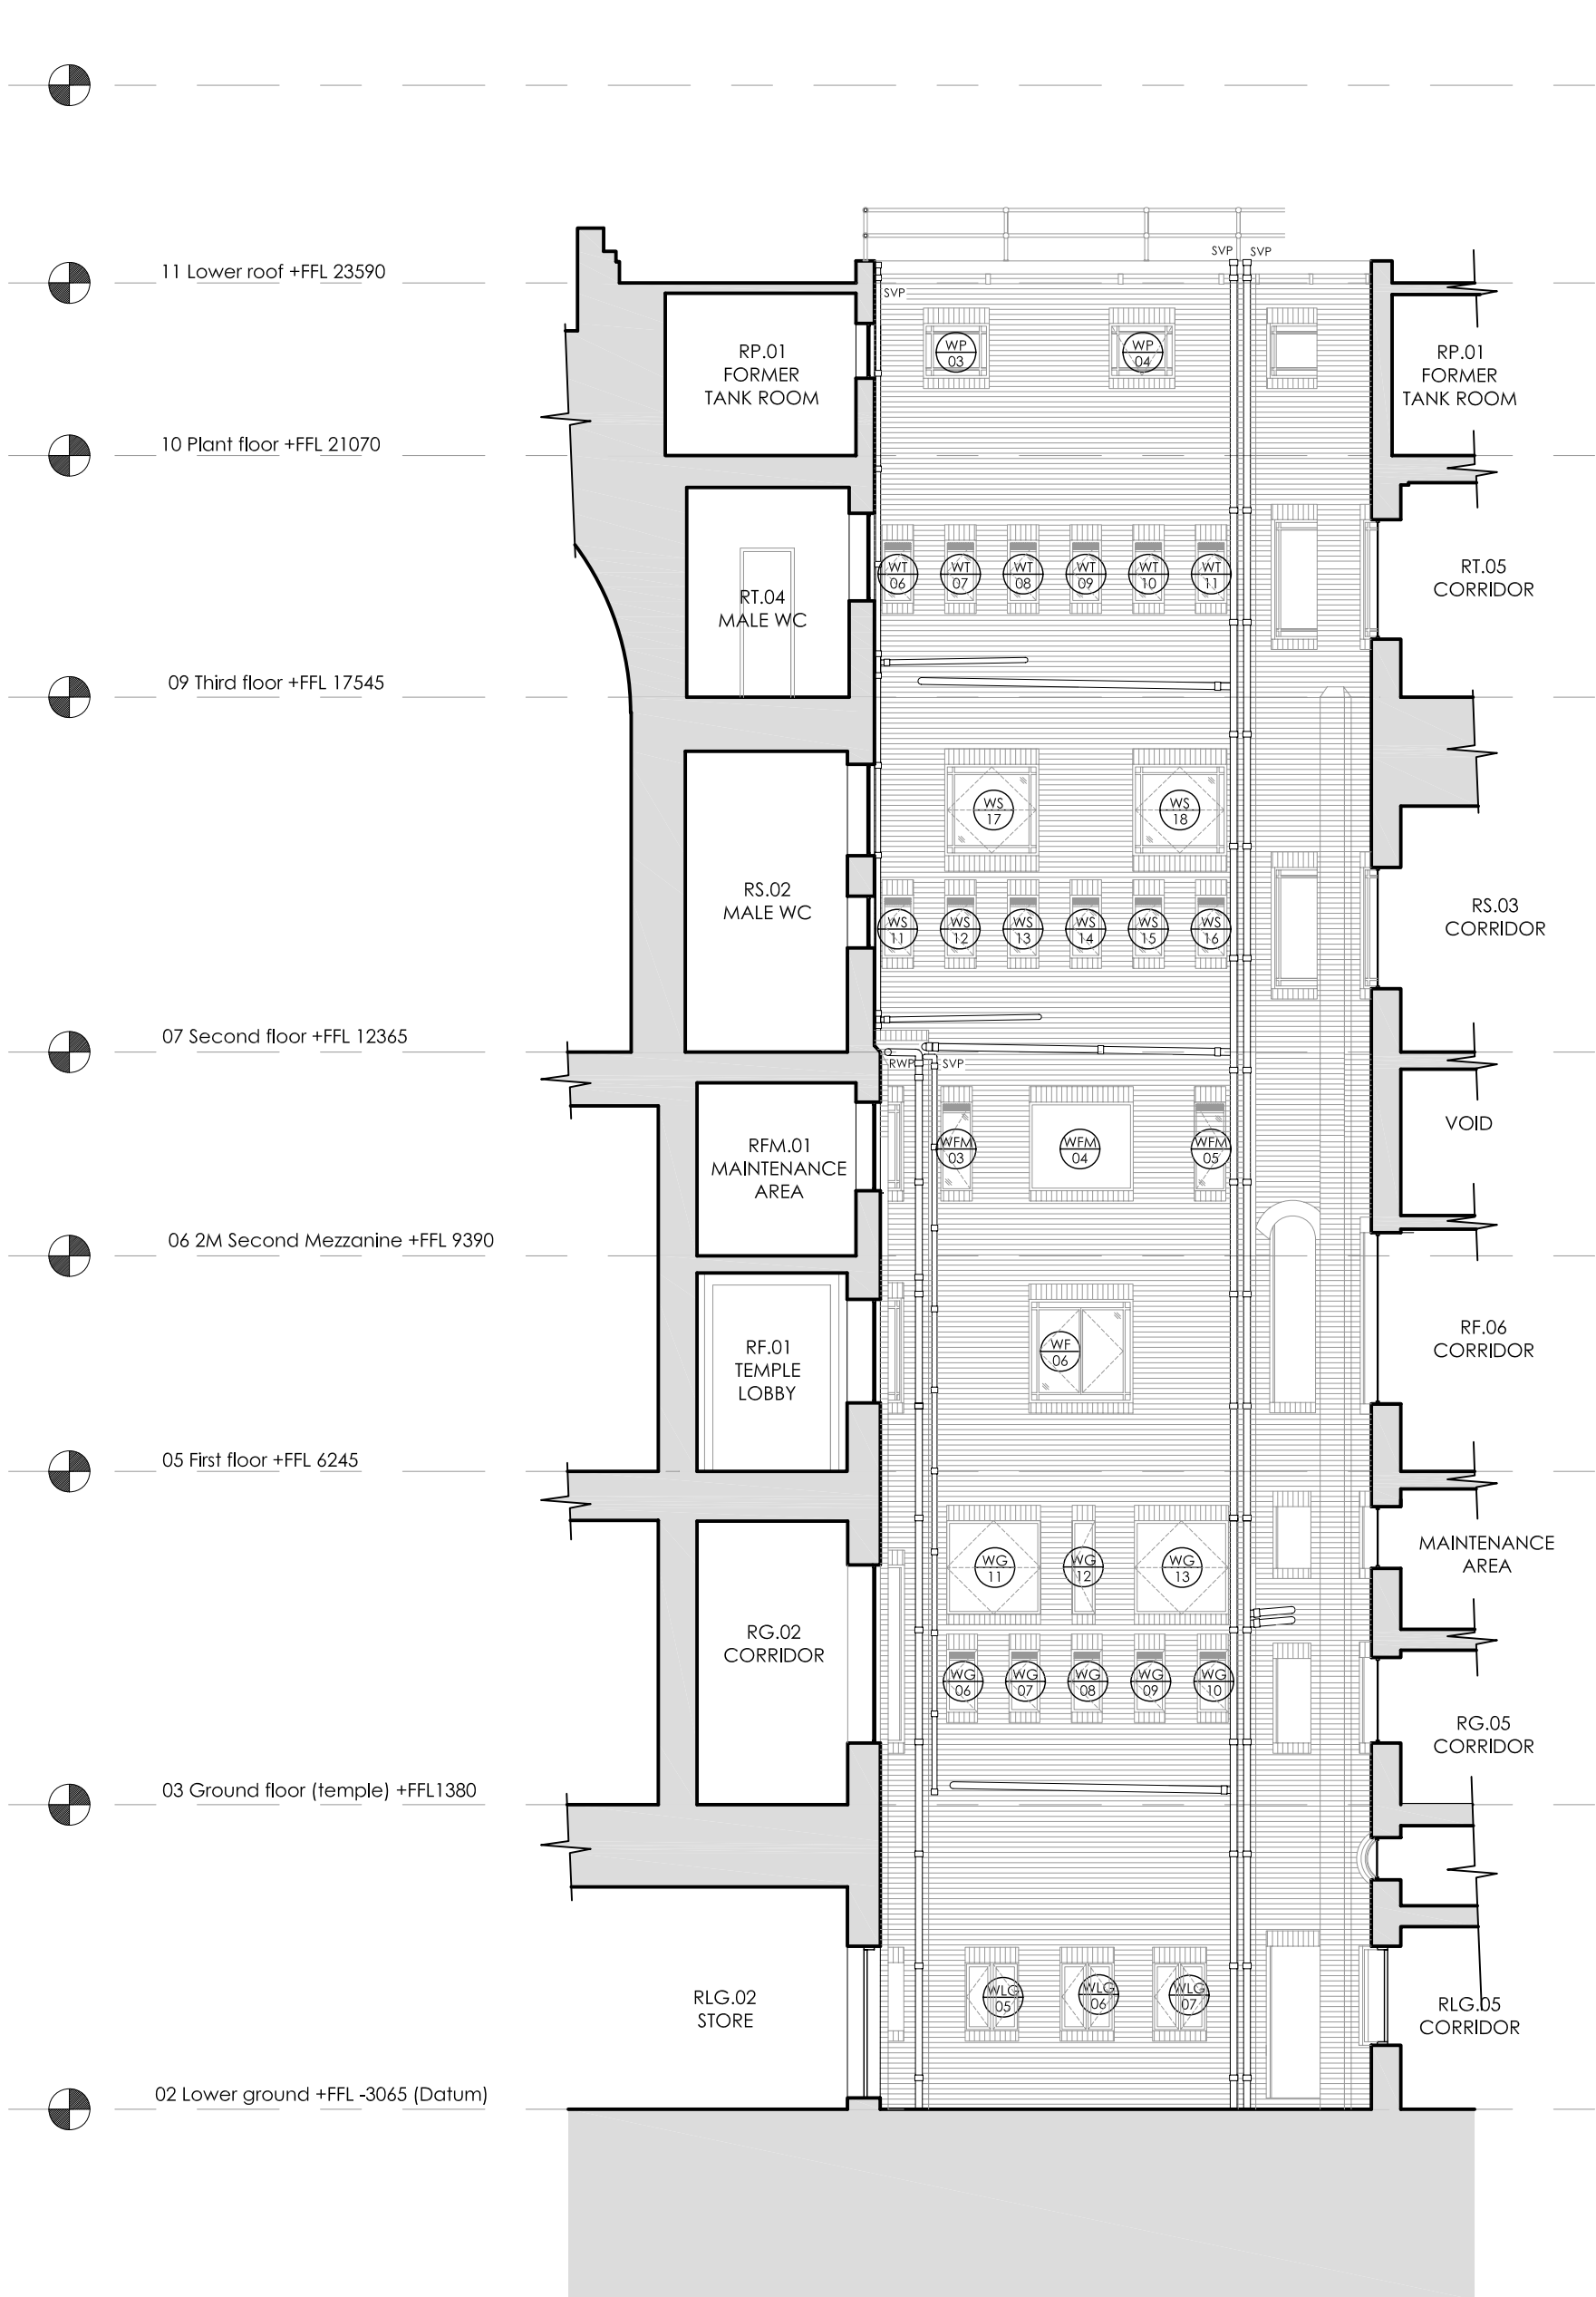

02


EXISTING NORTH WEST LIGHTWELL 4 - North East Elevation

Scale 1:100

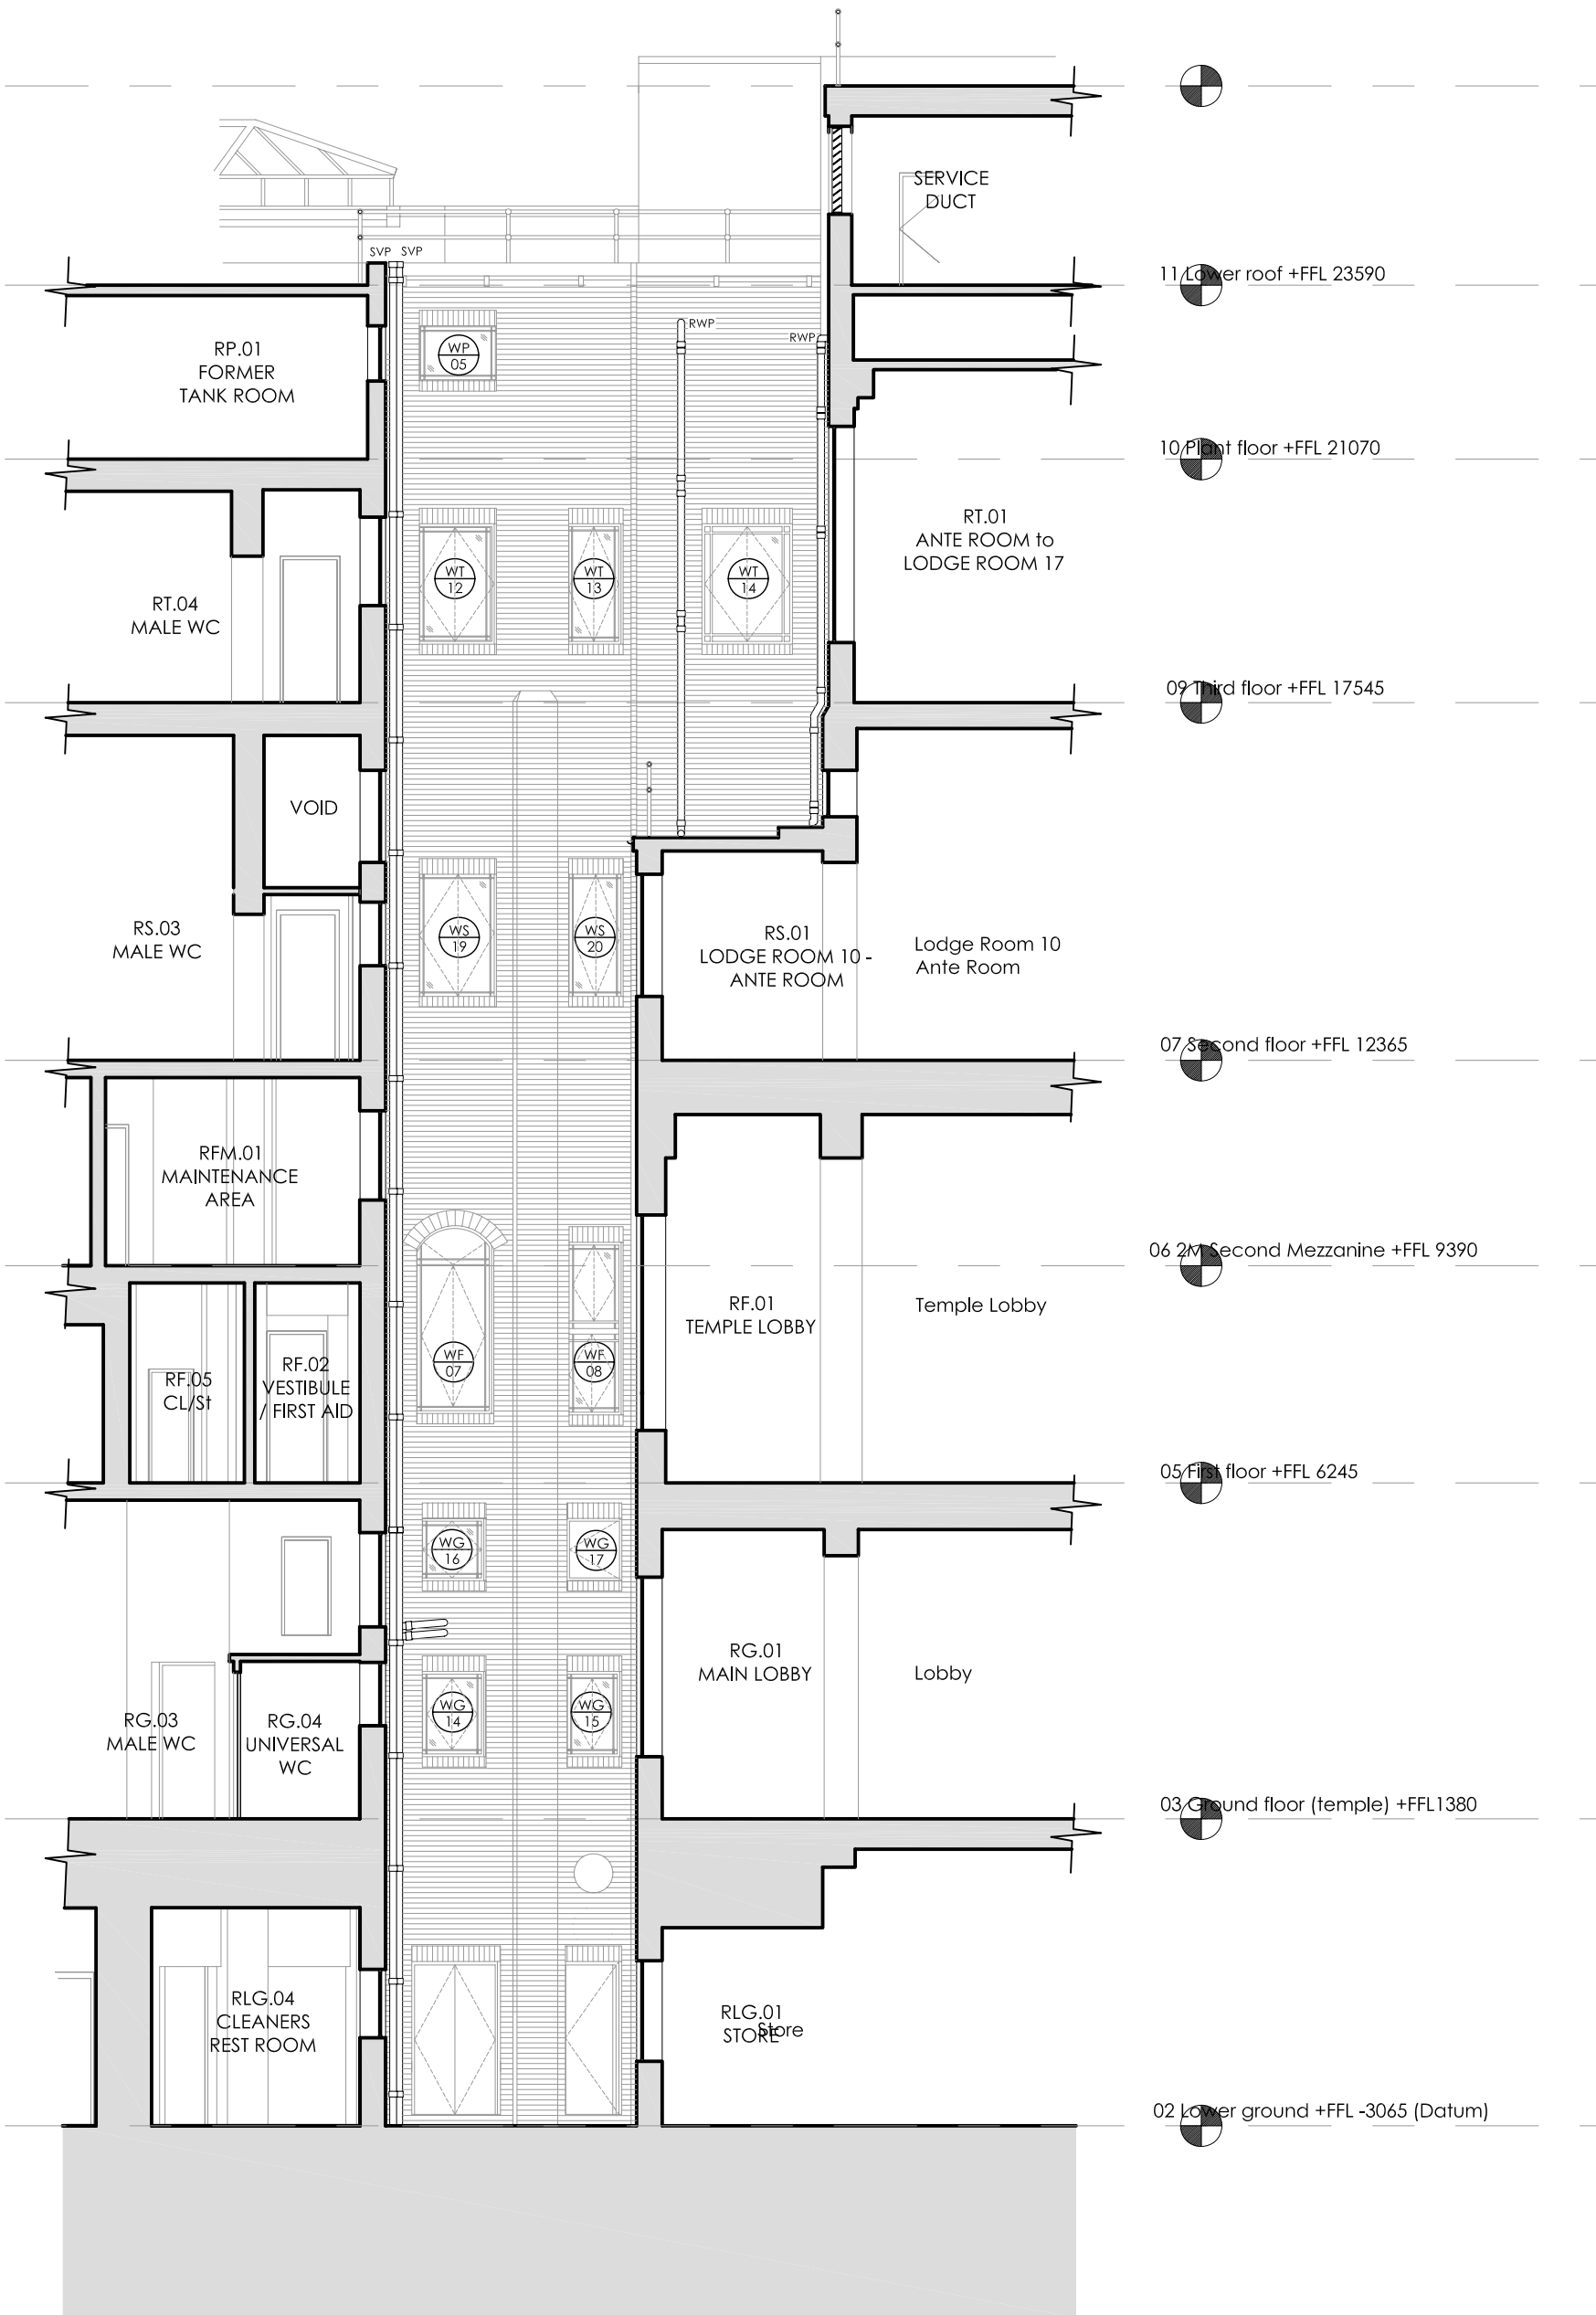

General Notes:-

1. All drawings remain the copyright of MRDA, and cannot be reproduced without approval.
2. This drawing must not be scaled.
3. Documents/drawings transferred by electronic mail are not to be altered without the consent of MRDA.
4. Dimensional/level accuracy only applies to the written notation.
5. The drawings/information issued by MRDA are to be cross referenced where necessary with other relevant Consultants information.
6. If in doubt ask!!

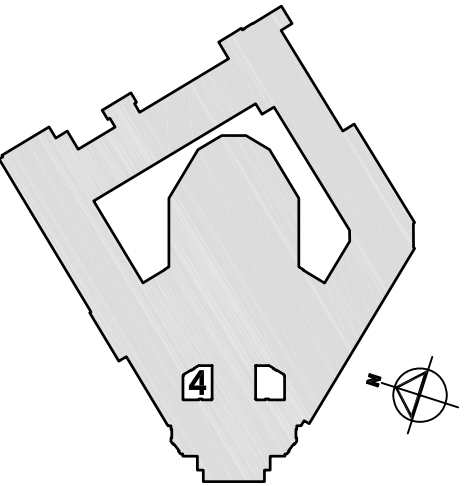

P2	29.05.12	CB	RD
	UGLE floor references & levels added		
P1	21.05.12	CB	RD
	Preliminary Issue		
Rev:	Date:	Dr:	Ch:

AS EXISTING

Job No.	1510.01	Date.	04.12
Dwg No.	EX.061	Rev.	P2
Scale.	1.100 @A2	Drawn by.	CB
		Checked by.	RD

Client / Organisation.
Freemasons

Project.
Freemasons Hall, Great Queen Street, London, WC2B 5AZ

Dwg Title.
Existing North West Lightwell 4
NE & NW Elevations

Architects and Conservation Consultants
RIBA Chartered Practice

3 King Street Cloisters, Clifton Walk,
Hammersmith, London, W6 0GY

T: 02087 483755
www.mrda.co.uk

F: 02087 483756
office@mrda.co.uk