


01

EXISTING SOUTH WEST LIGHTWELL 3 - North West Elevation


Scale 1:100

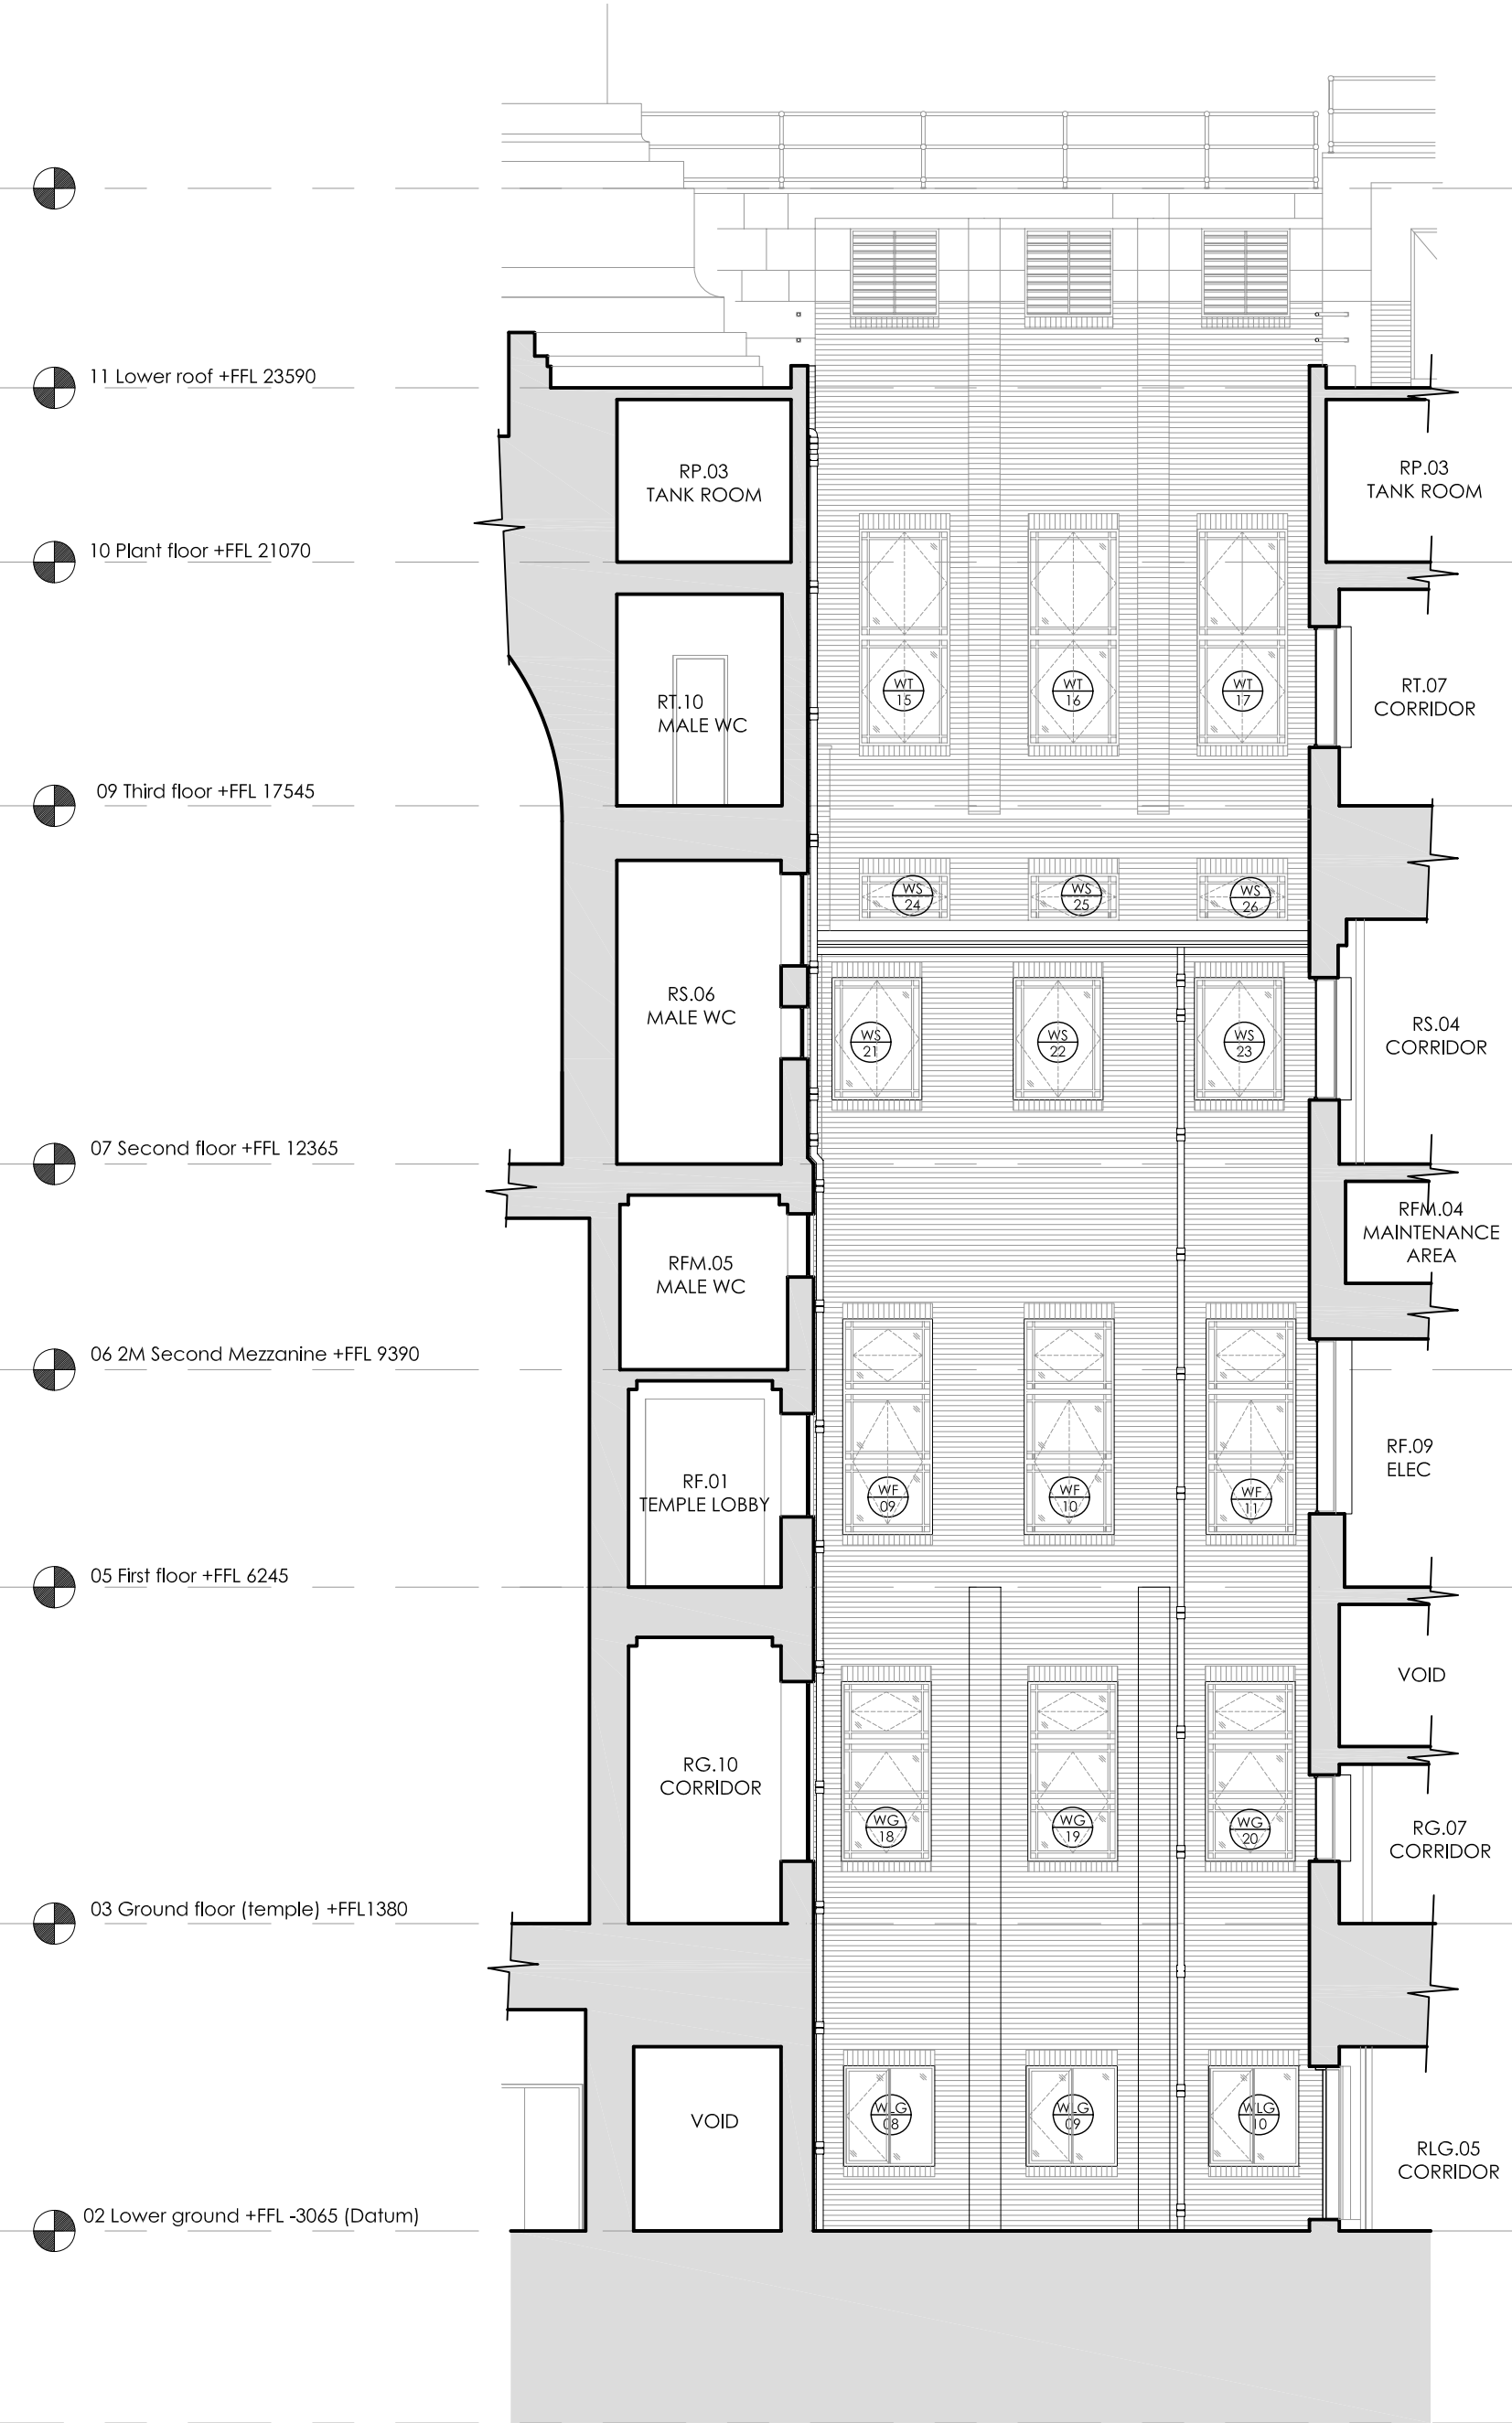

02


EXISTING SOUTH WEST LIGHTWELL 3 - North East Elevation

Scale 1:100

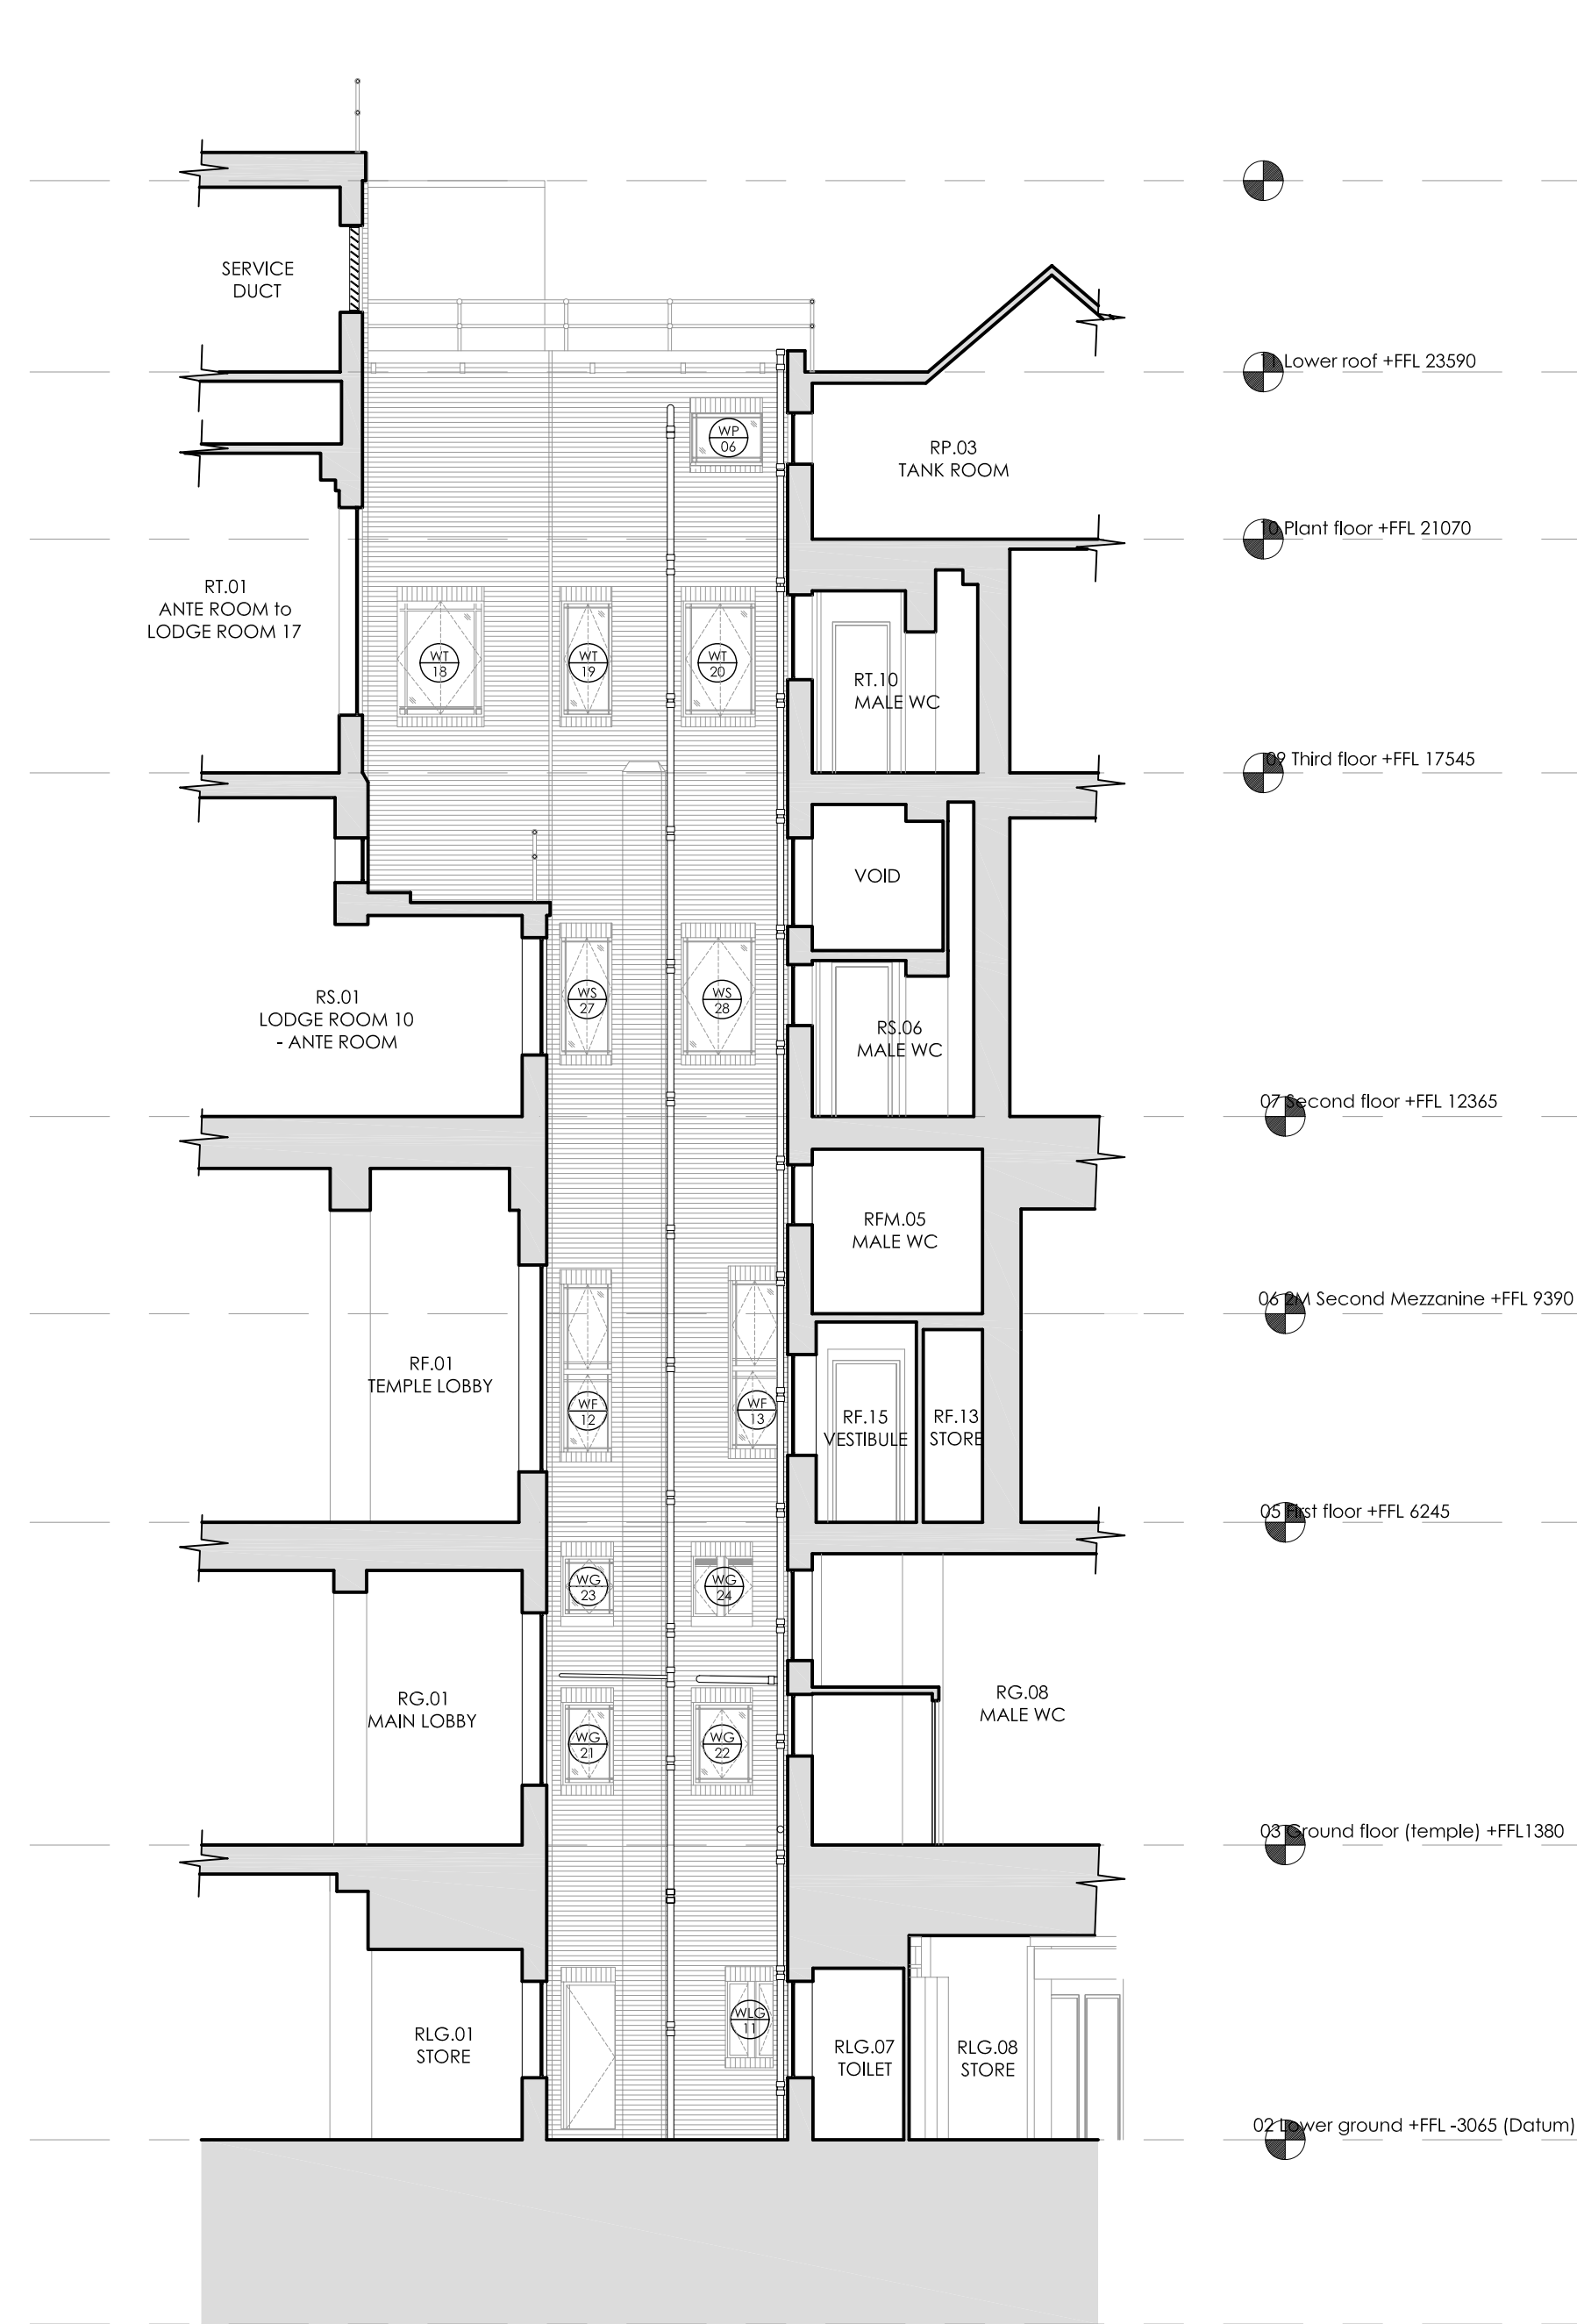

General Notes:-

1. All drawings remain the copyright of MRDA, and cannot be reproduced without approval.
2. This drawing must not be scaled.
3. Documents/drawings transferred by electronic mail are not to be altered without the consent of MRDA.
4. Dimensional/level accuracy only applies to the written notation.
5. The drawings/information issued by MRDA are to be cross referenced where necessary with other relevant Consultants information.
6. If in doubt ask!!

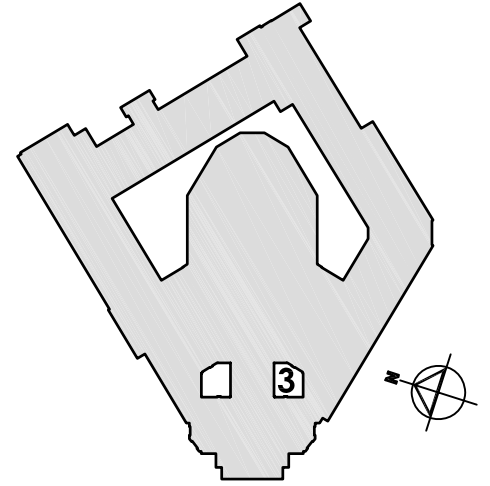

P2	29.05.12	CB	RD
P1	21.05.12	CB	RD
Preliminary Issue			

Rev: Date: Dr: Ch:

AS EXISTING

Job No.	1510.01	Date.	04.12
Dwg No.	EX.062	Rev.	P2
Scale.	1.100 @A2	Drawn by.	CB
		Checked by.	RD

Client / Organisation.


Freemasons

Project.

Freemasons Hall, Great Queen Street, London, WC2B 5AZ

Dwg Title.

Existing South West Lightwell 3
NW & NE Elevations

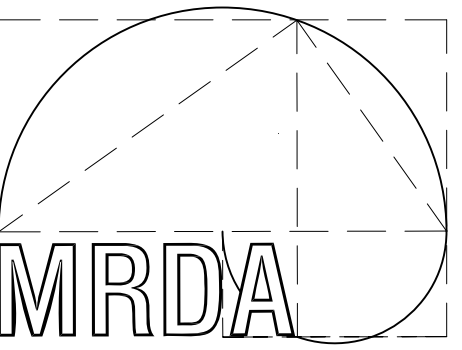

MRDA

Architects and Conservation Consultants
RIBA Chartered Practice

3 King Street Cloisters, Clifton Walk,
Hammersmith, London, W6 0GY

T: 02087 483755 F: 02087 483756
www.mrda.co.uk office@mrda.co.uk